



GROUND PLAN

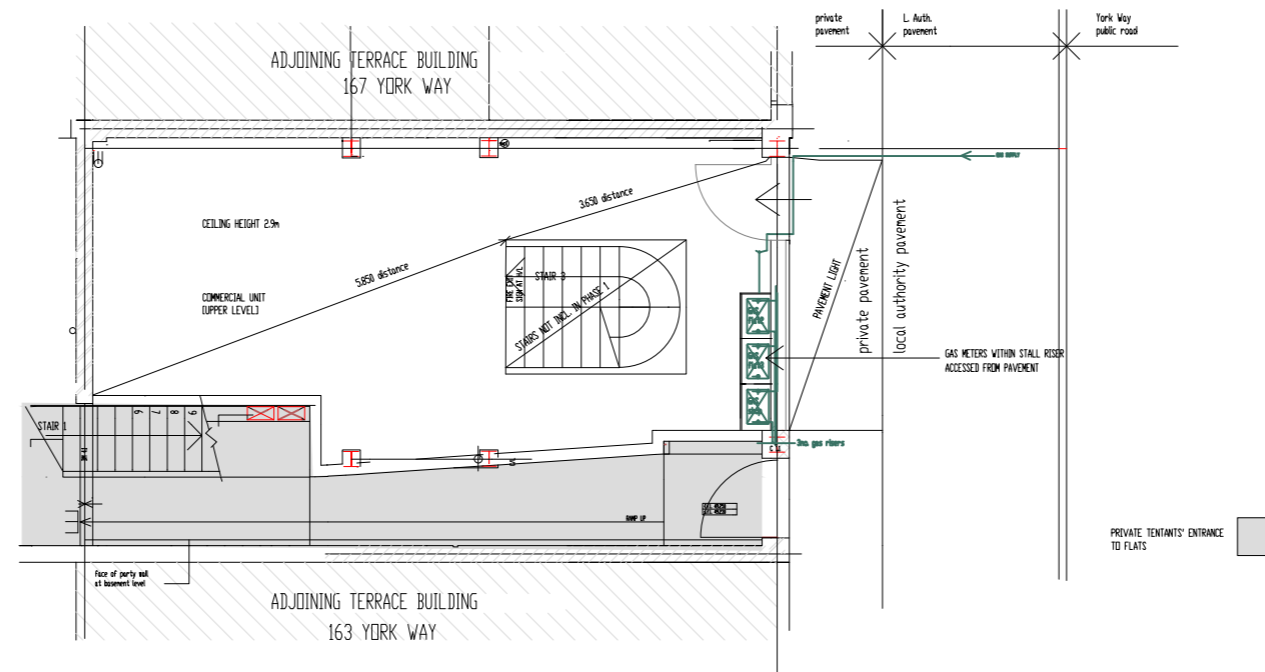


BASEMENT PLAN

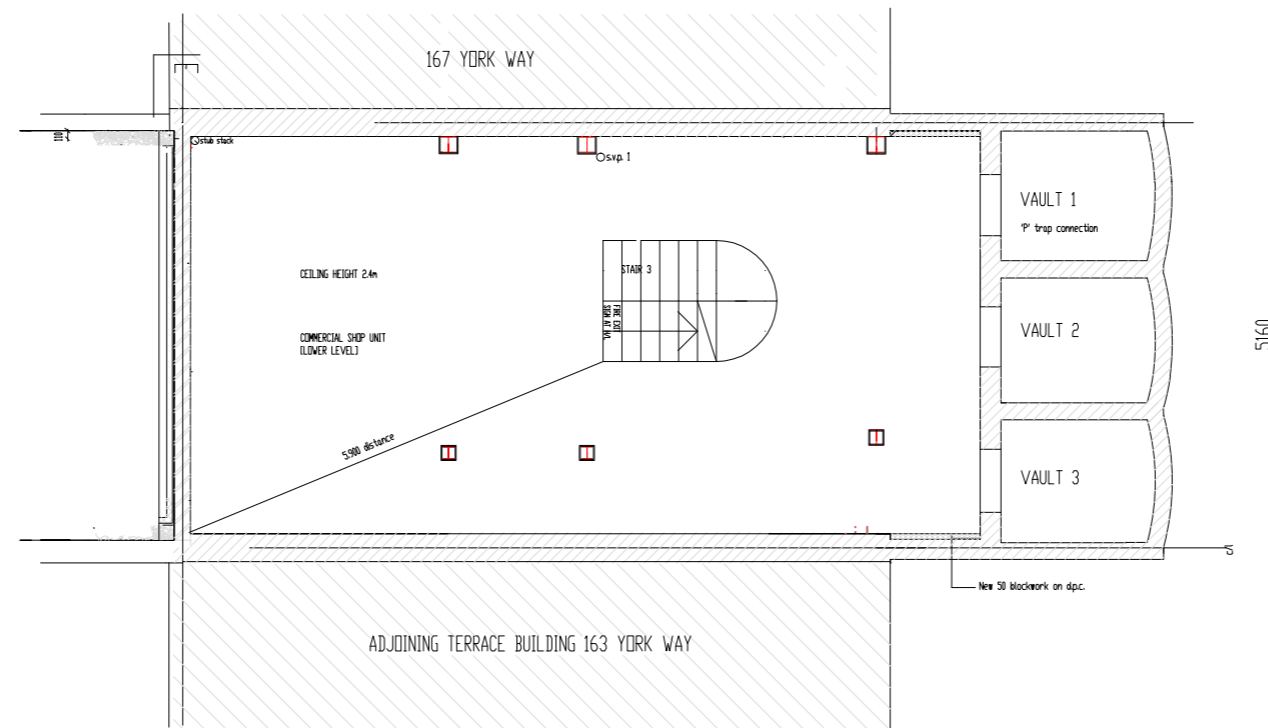


FOR INFORMATION ONLY

Job title 165 YORK WAY	Dwg. title BASEMENT & GROUND FLOOR PLANS EXISTING	Client MR. & MRS. S.C. PAUL	COOK TOWNSEND 20 THE CHINE LONDON N10 3PY Tel 0208 444 0330	CHARTERED ARCHITECTS	<table border="1"> <thead> <tr> <th colspan="2">REVISIONS</th> </tr> </thead> <tbody> <tr> <td>Scale 1:50 @ A1 1:100 @ A3</td> <td>Dwg. no. YWC3 SK 10.1</td> </tr> <tr> <td>Date APR 15</td> <td>Rev</td> </tr> </tbody> </table>	REVISIONS		Scale 1:50 @ A1 1:100 @ A3	Dwg. no. YWC3 SK 10.1	Date APR 15	Rev
REVISIONS											
Scale 1:50 @ A1 1:100 @ A3	Dwg. no. YWC3 SK 10.1										
Date APR 15	Rev										

GROUND PLAN

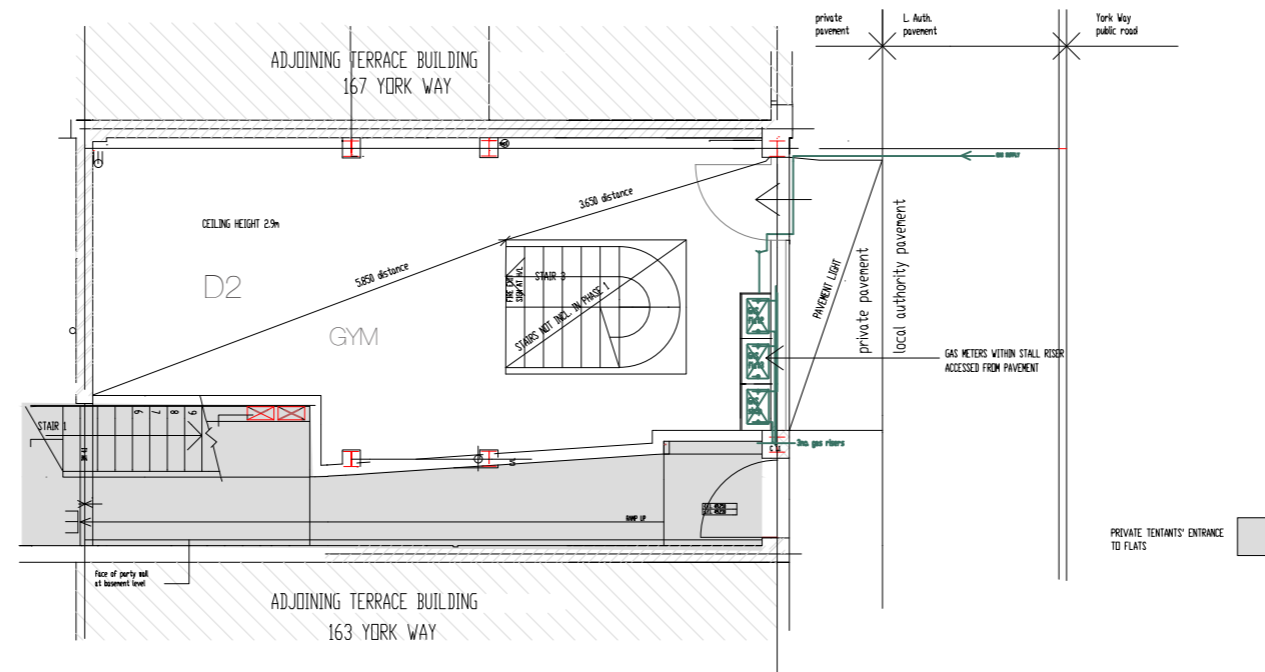

BASEMENT PLAN

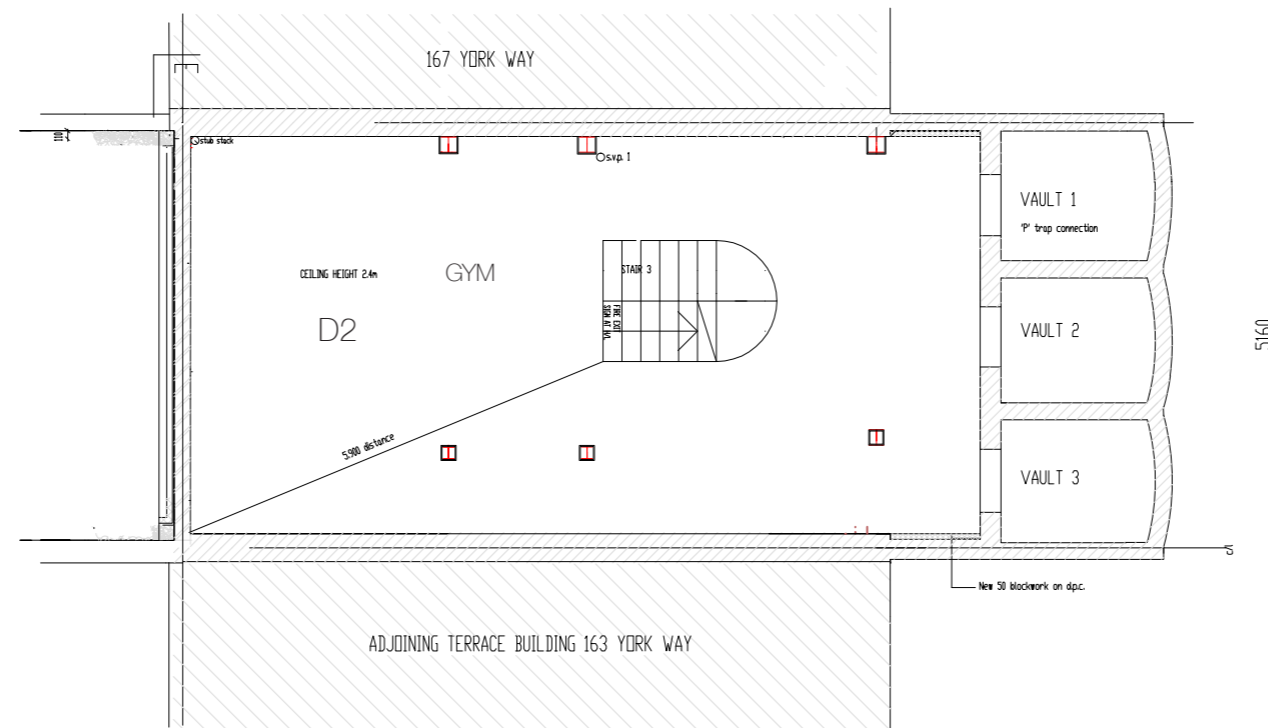

FOR INFORMATION ONLY

Job title 165 YORK WAY	Dwg. title BASEMENT & GROUND FLOOR PLANS PROPOSED	Client MR. & MRS. S.C. PAUL	COOK TOWNSEND 20 THE CHINE LONDON N10 3PY Tel 0208 444 0330	CHARTERED ARCHITECTS	<table border="1"> <thead> <tr> <th colspan="2">REVISIONS</th> </tr> </thead> <tbody> <tr> <td>Scale 1:50 @ A1 1:100 @ A3</td> <td>Dwg. no. YWC3 SK 10.2</td> </tr> <tr> <td>Date APR 15</td> <td>Rev</td> </tr> </tbody> </table>	REVISIONS		Scale 1:50 @ A1 1:100 @ A3	Dwg. no. YWC3 SK 10.2	Date APR 15	Rev
REVISIONS											
Scale 1:50 @ A1 1:100 @ A3	Dwg. no. YWC3 SK 10.2										
Date APR 15	Rev										