




Revisions

SIDE ELEVATION

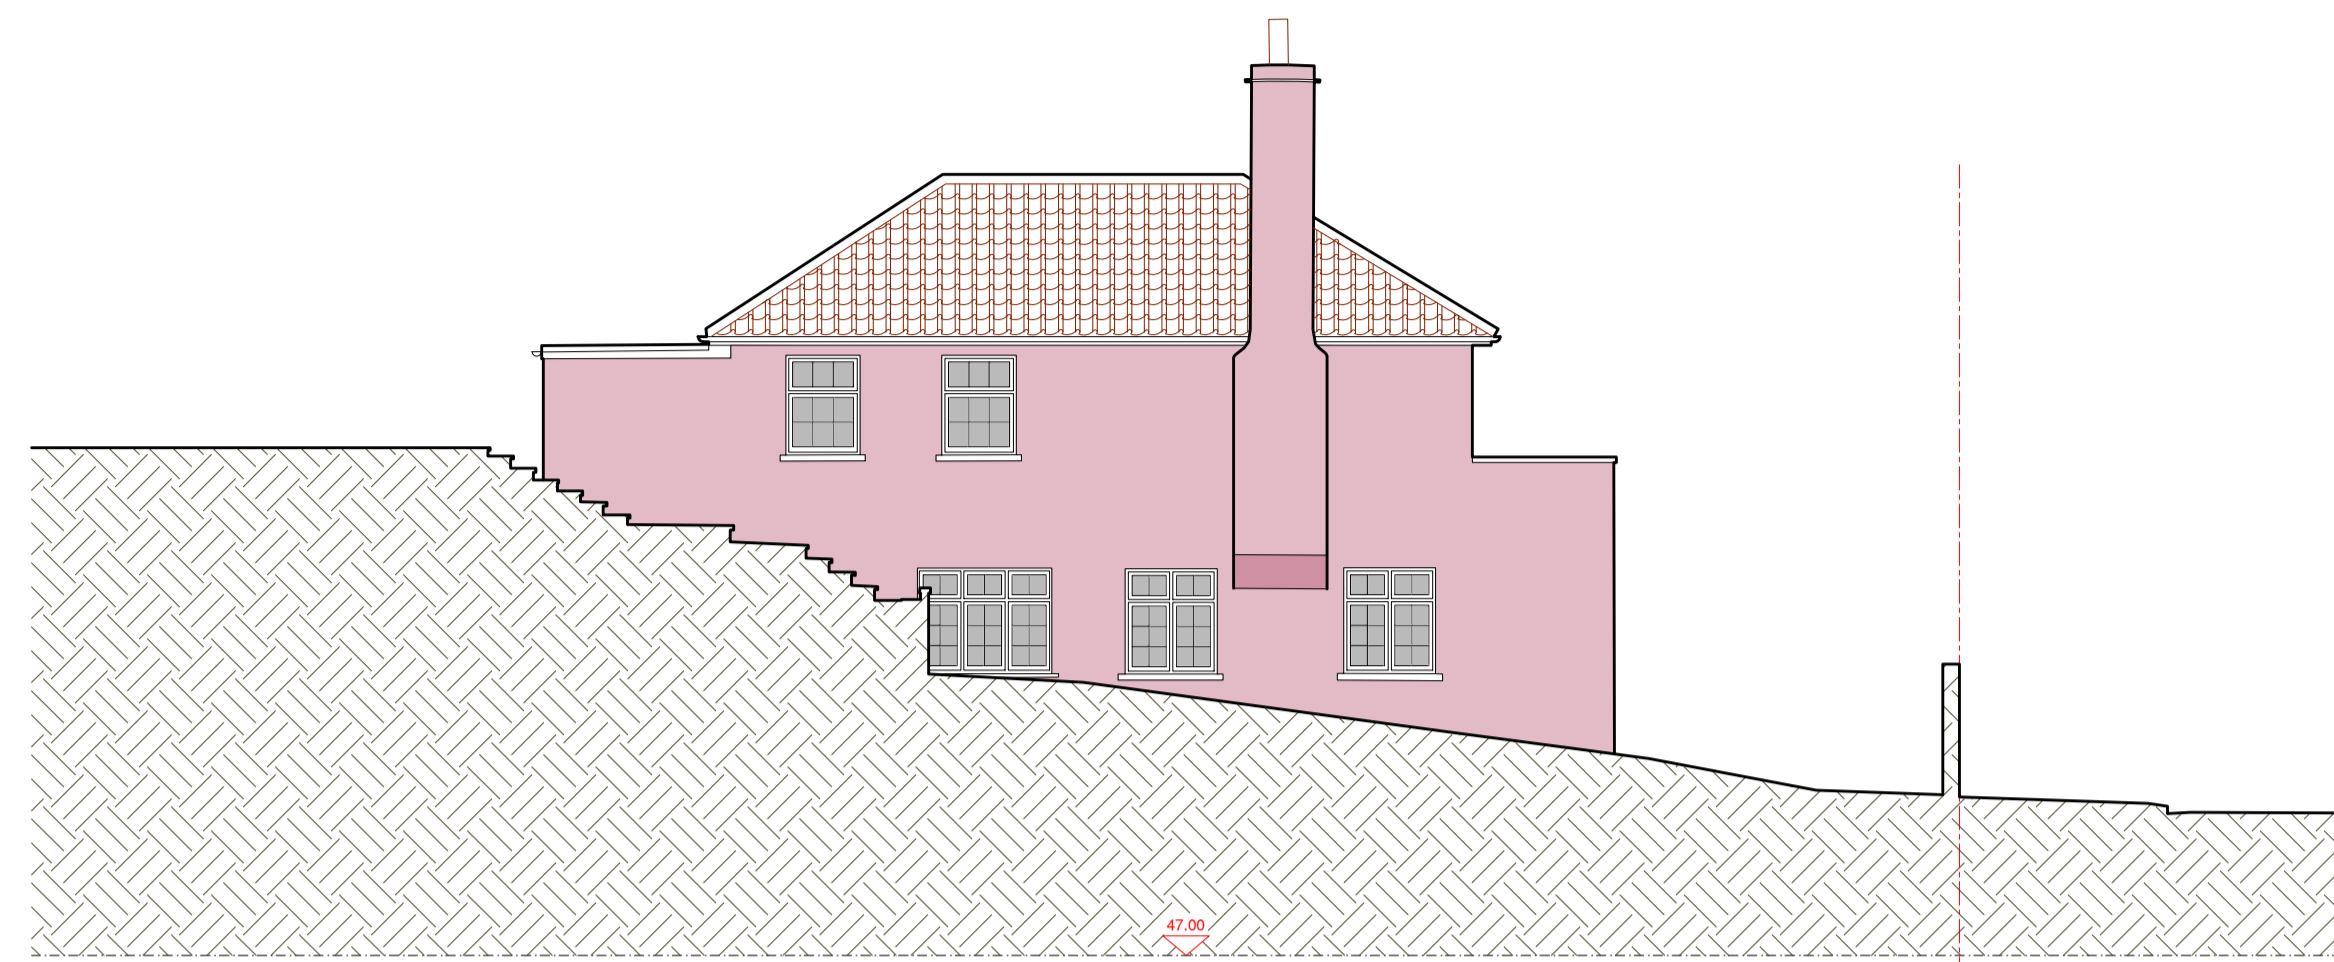


FRONT ELEVATION


SECTION A

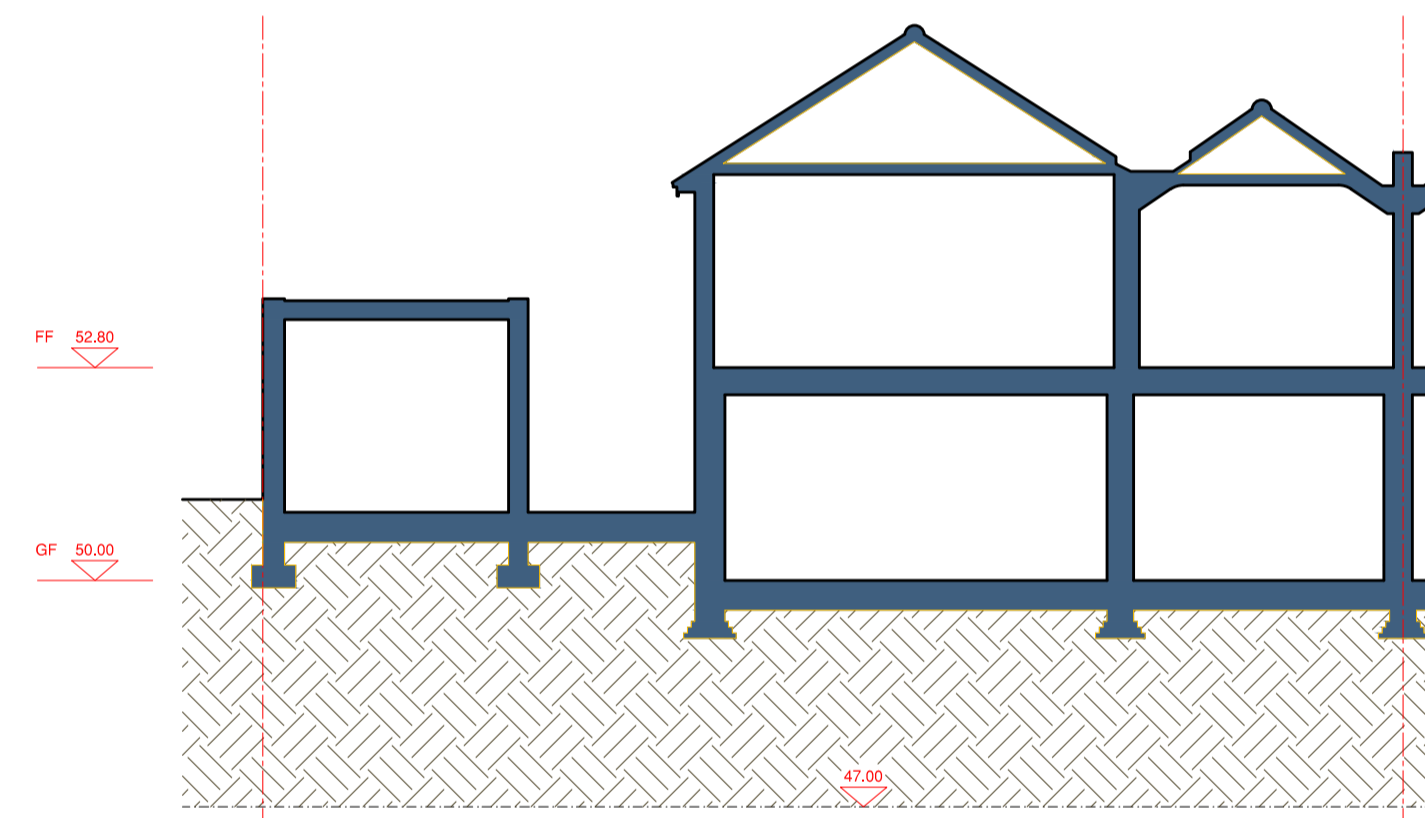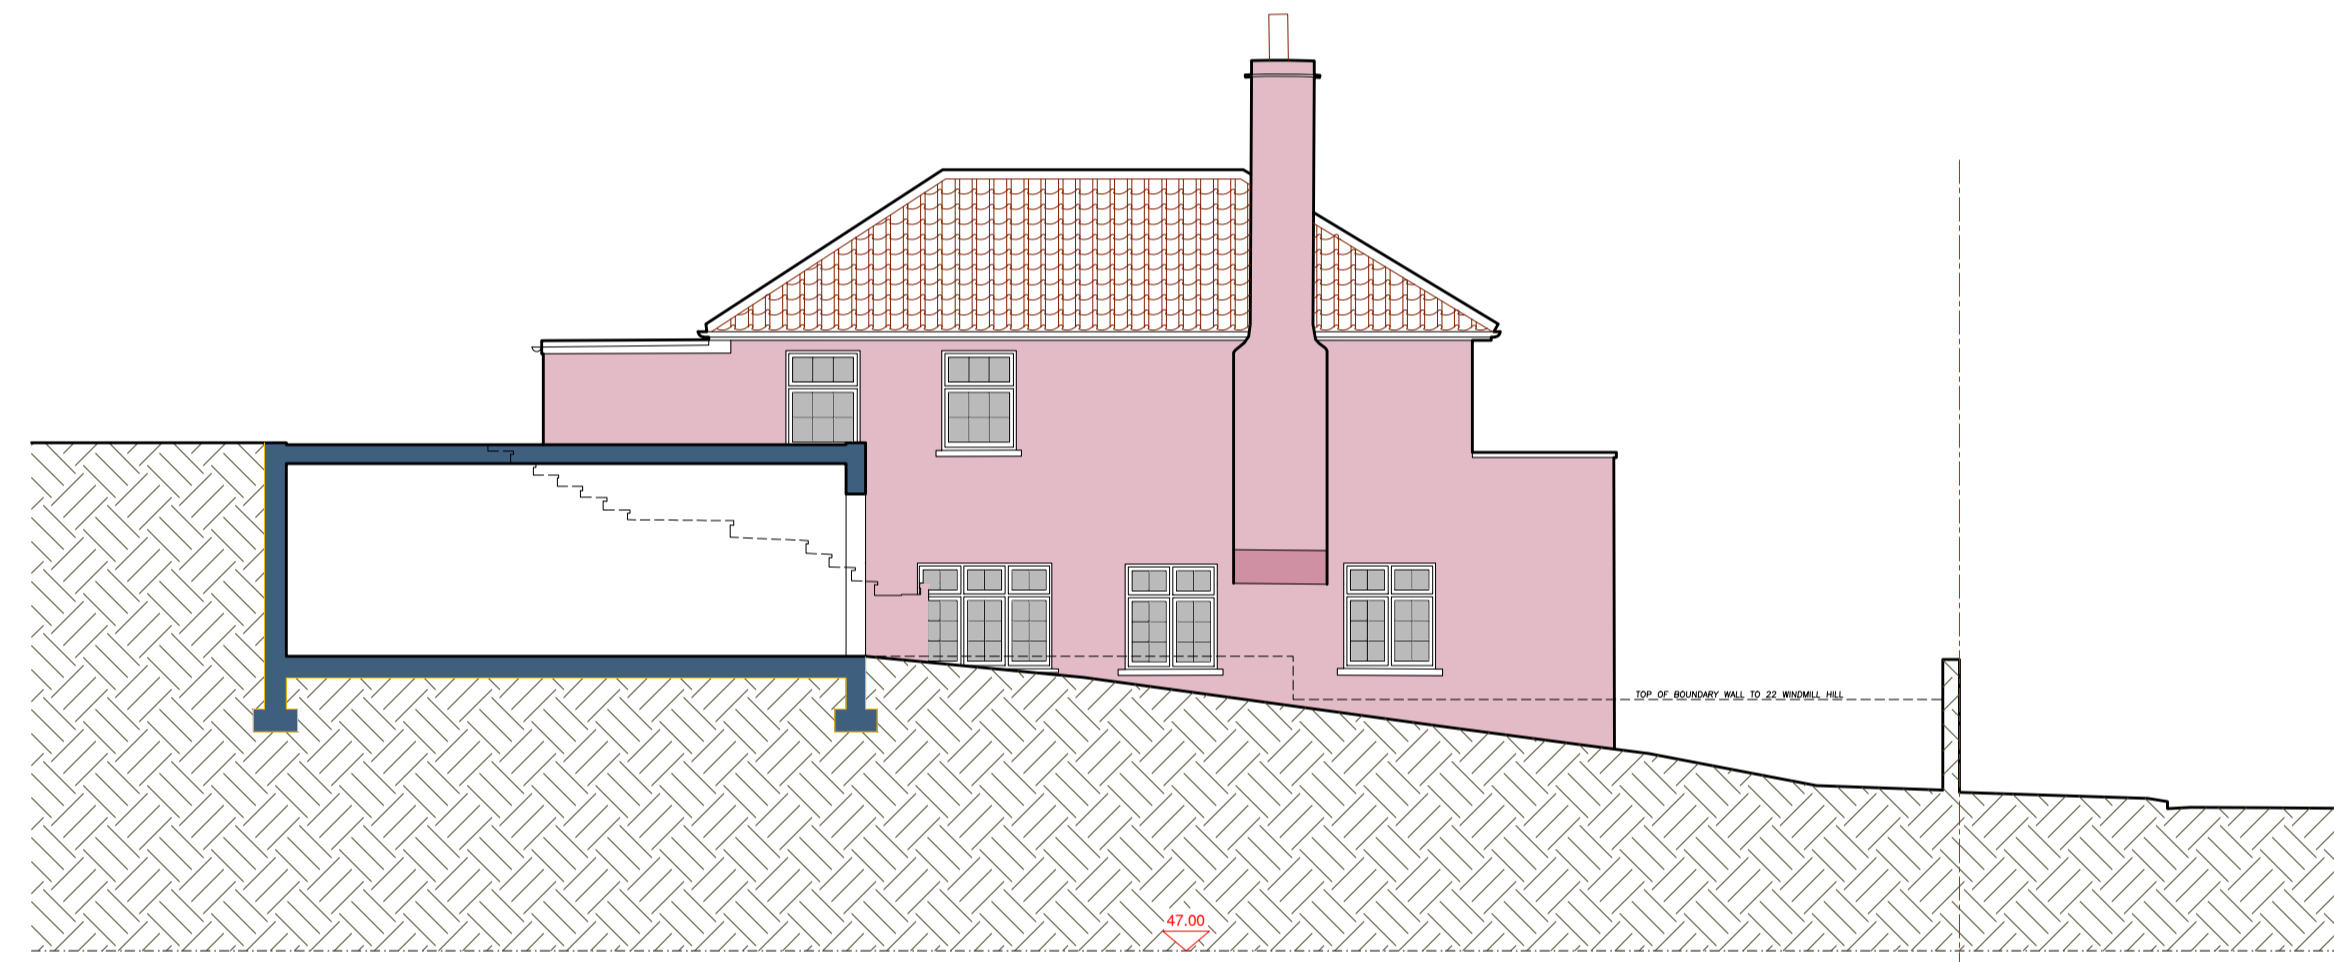

SECTION C

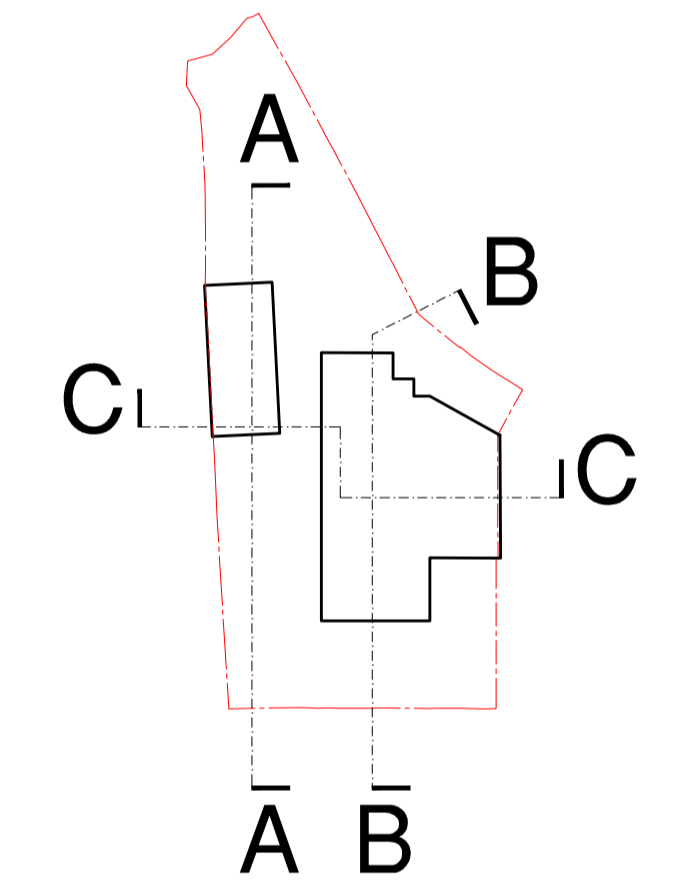

SECTION B

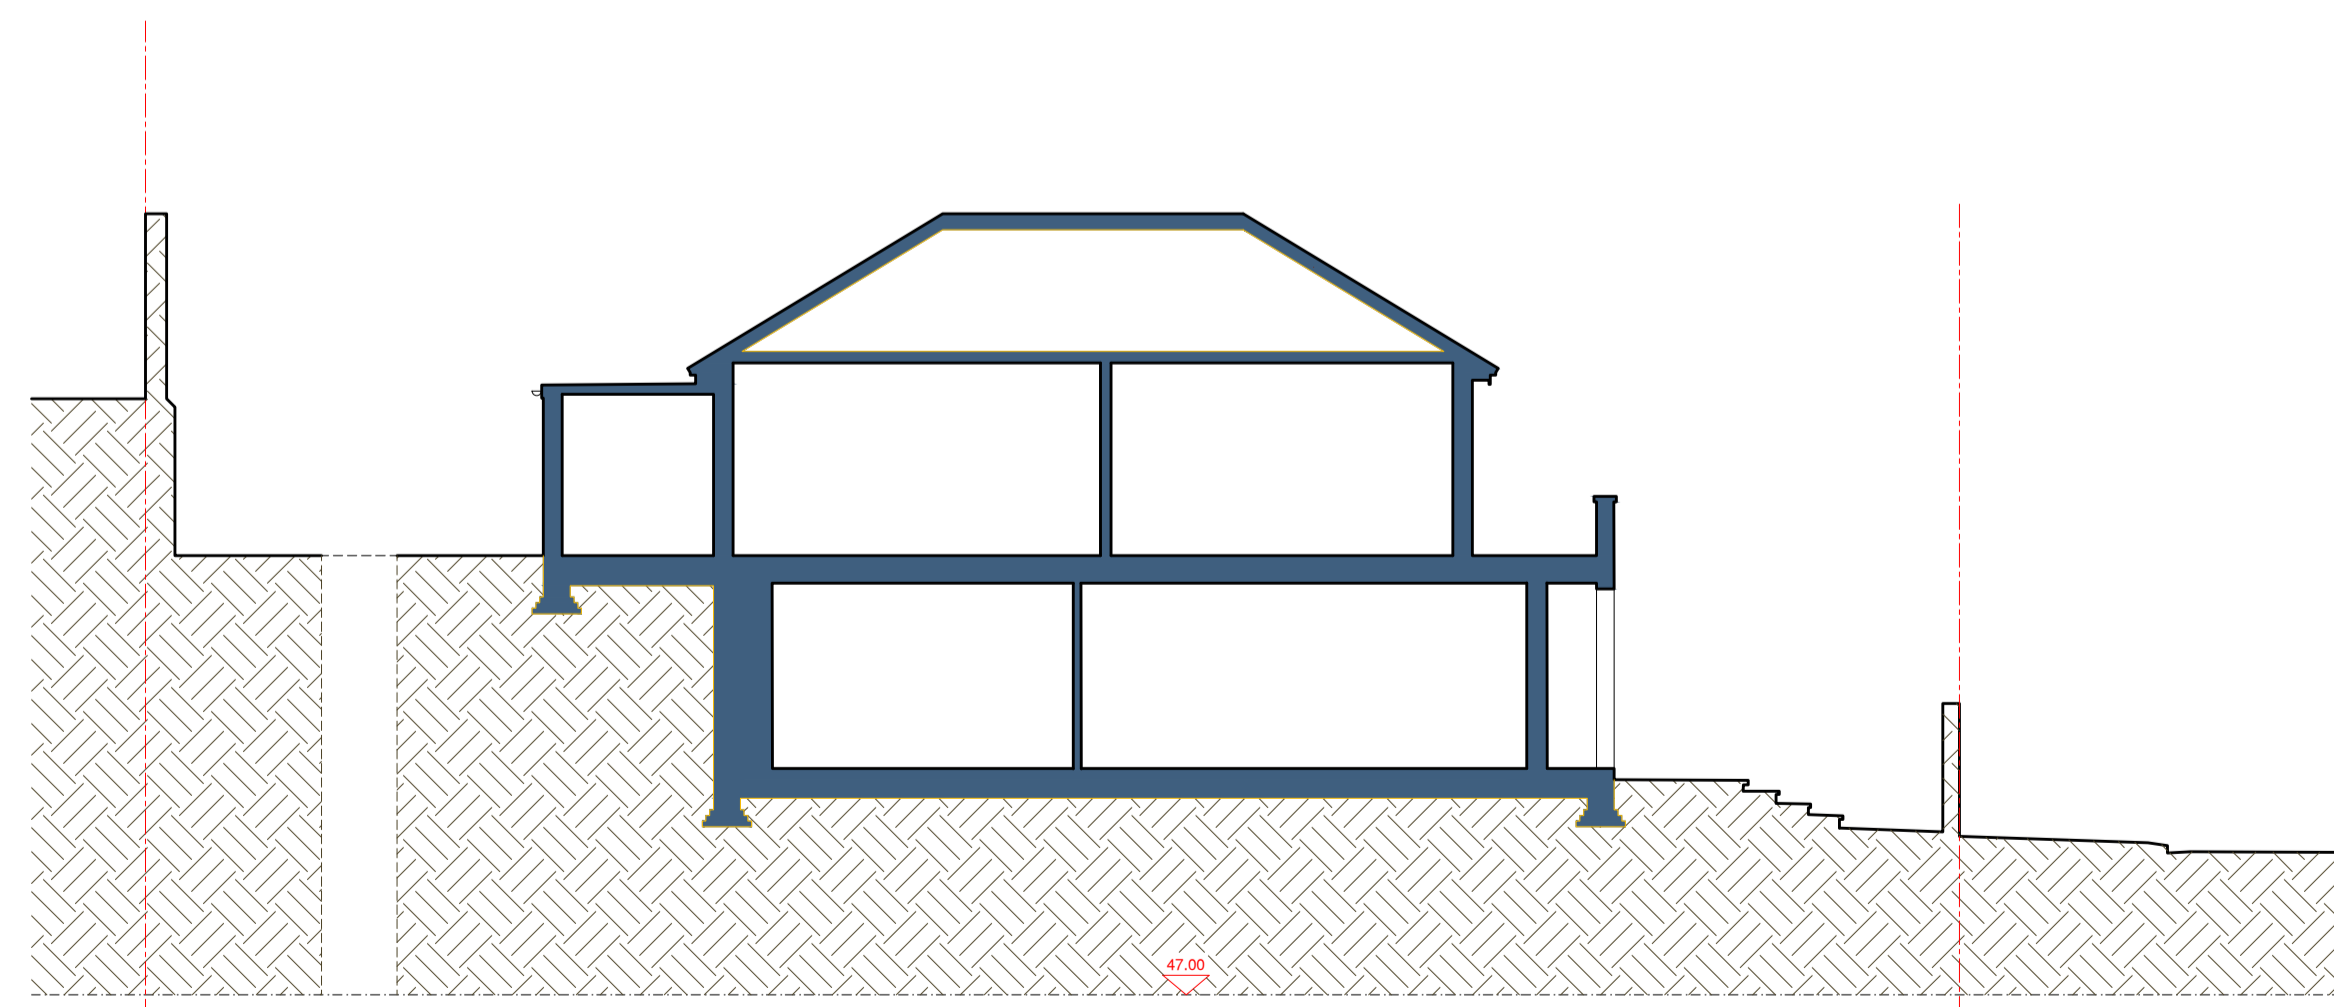

FF 50.00
GF 50.00

Architecture and Design © Copyright

STEPHEN BRANDES ARCHITECTS
5 Spedan Close Hampstead London NW3 7XF
architects@brandes.co.uk Tel 020 7431 2225

Job Title

4 FROGNAL RISE
LONDON NW3 6RD

Drawing Title

SURVEY ELEVATIONS
& SECTIONS AS EXISTING

SCALE 1:100 @ A1

CAD Information

DATE MAY 15

DRAWN SB

ISSUE PLANNING

Job No.

550

Drawing No.

P 003

Rev.