

NE

NW


22 Windmill Hill

WINDMILL HILL


No 2

FROGNAL RISE

SW

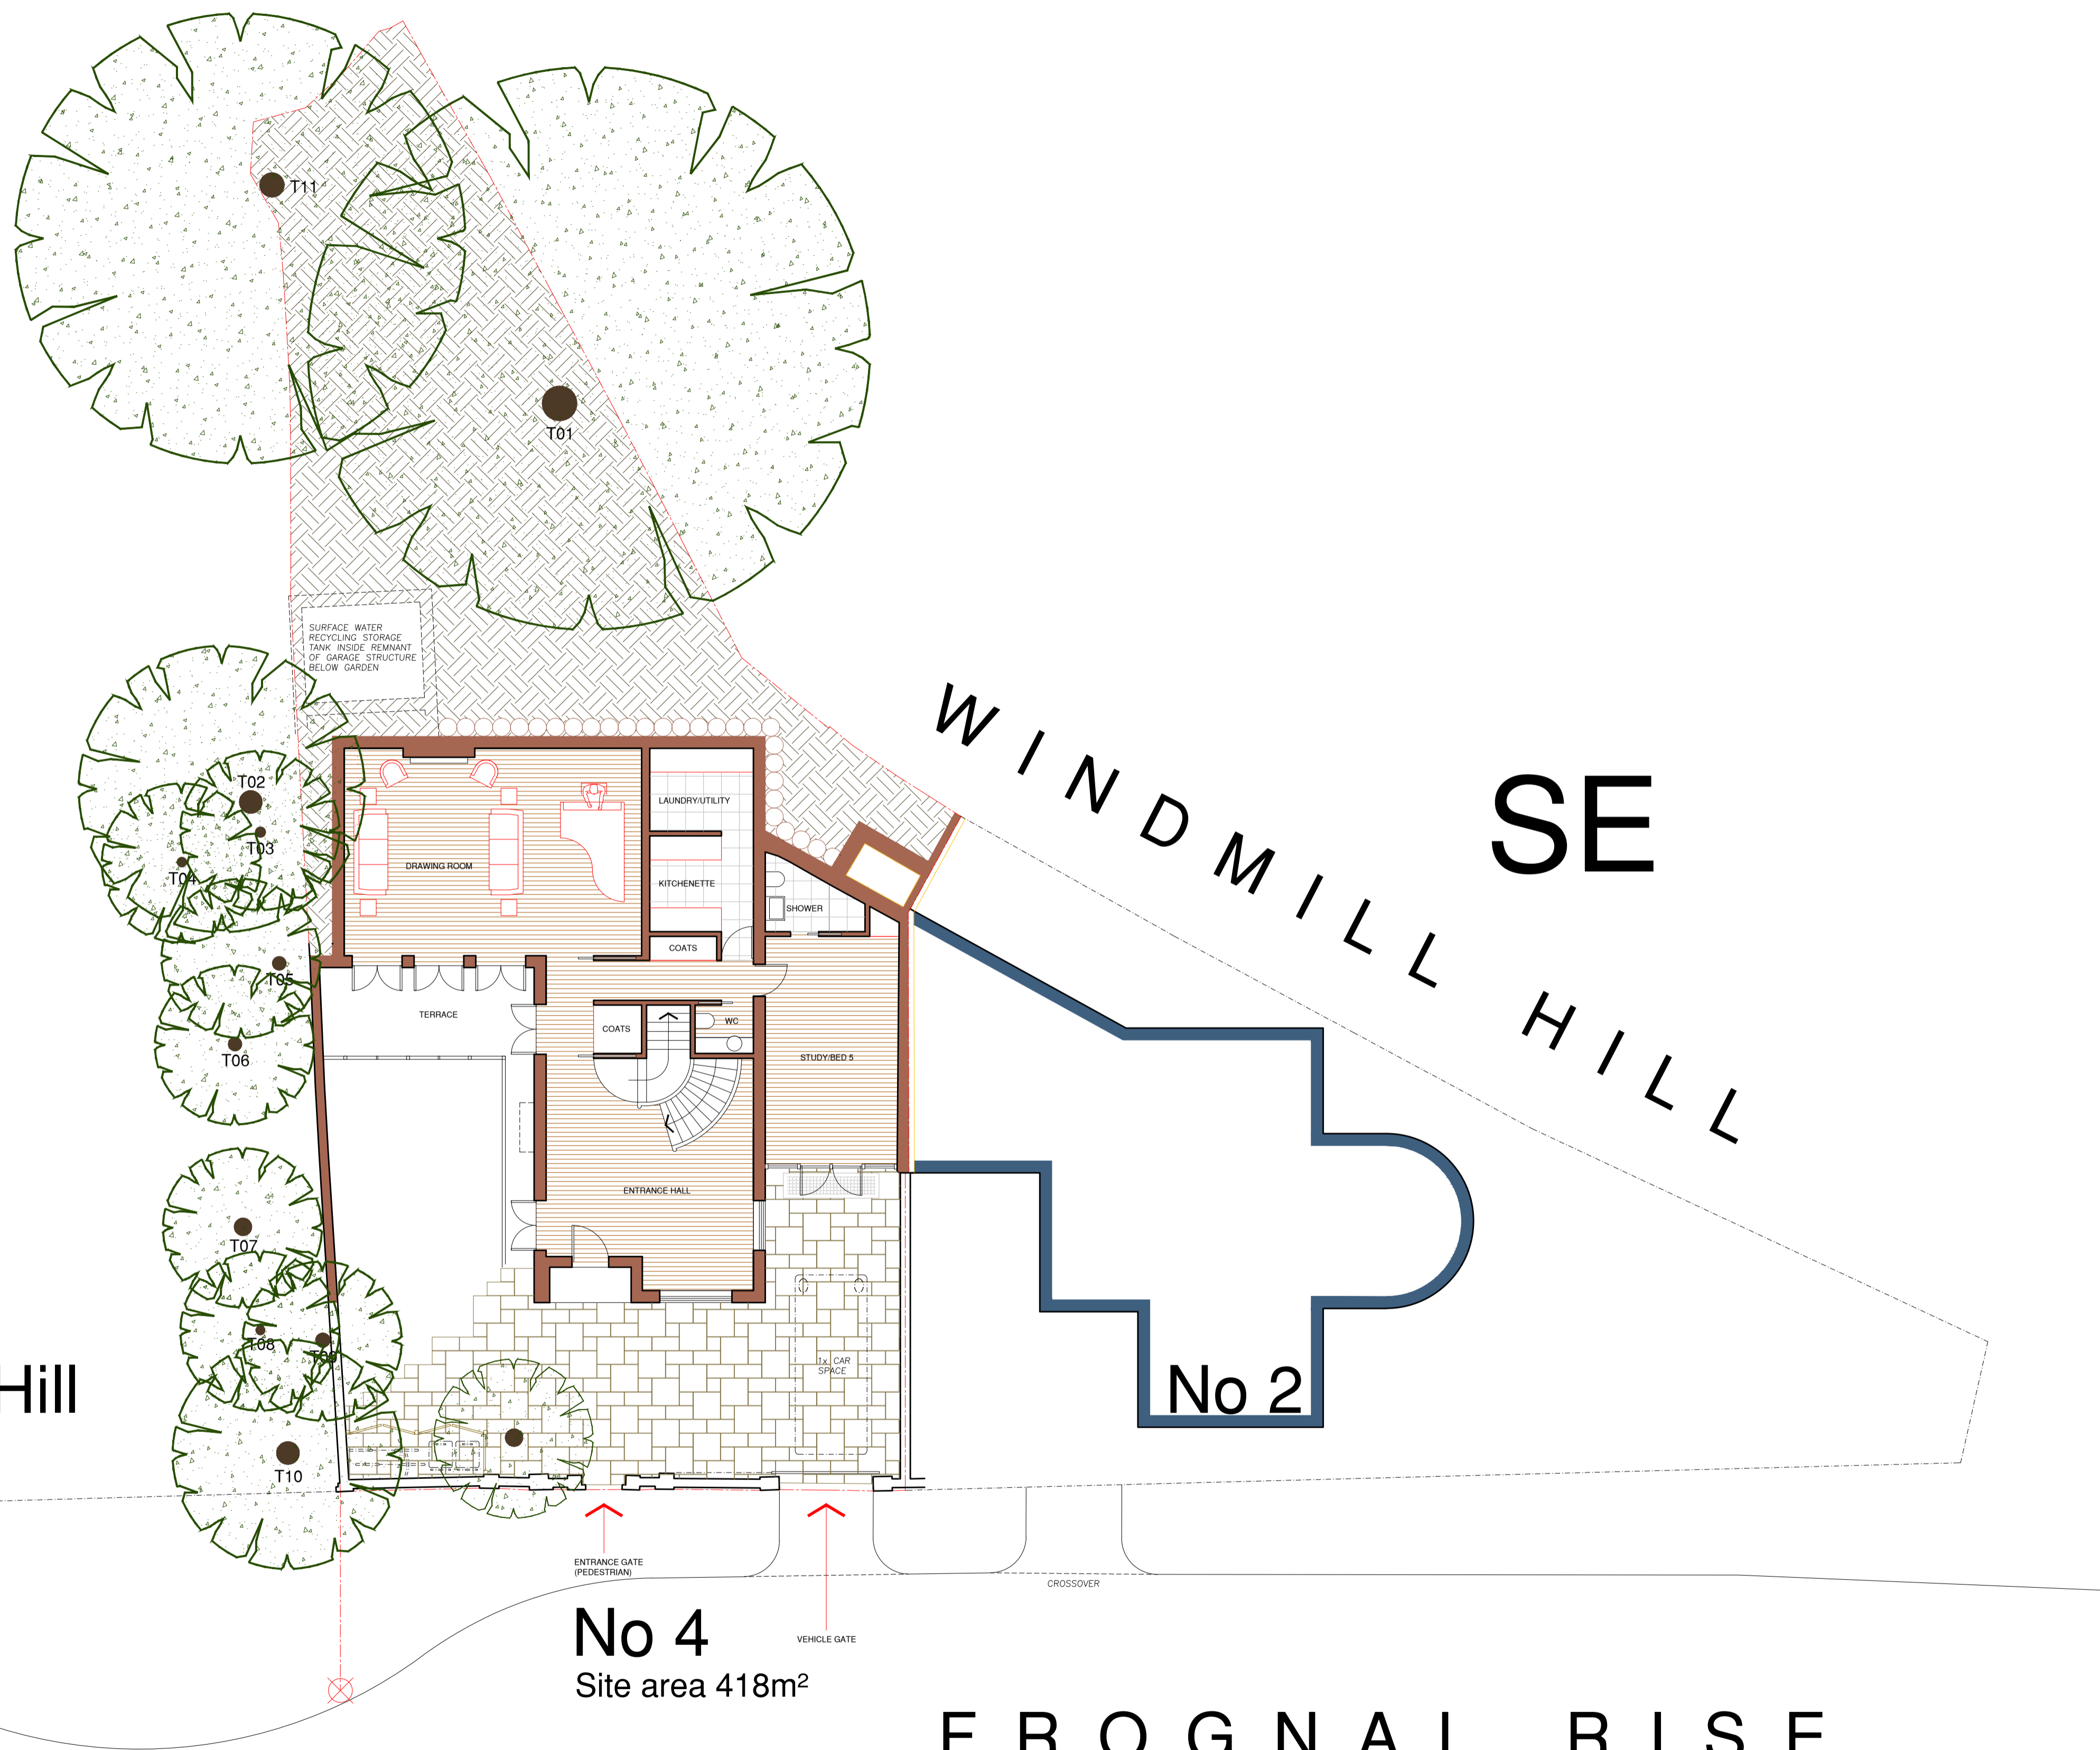

Revisions

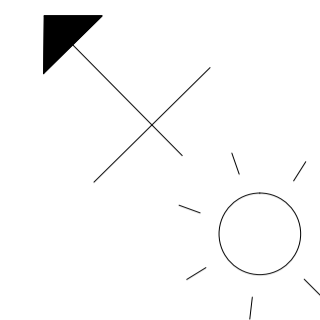

Architecture and Design © Copyright

STEPHEN BRANDES ARCHITECTS
5 Spedan Close Hampstead London NW3 7XF
architects@brandes.co.uk Tel 020 7431 2225

Job Title

4 FROGNAL RISE
LONDON NW3 6RD

Drawing Title

SITE PLAN
AS PROPOSED

SCALE	1:100 @ A1	CAD Information
DATE	MAY 15	
DRAWN	SB	
ISSUE	PLANNING	

Job No.	Drawing No.	Rev.
550	P 011	