




ROOF PLAN

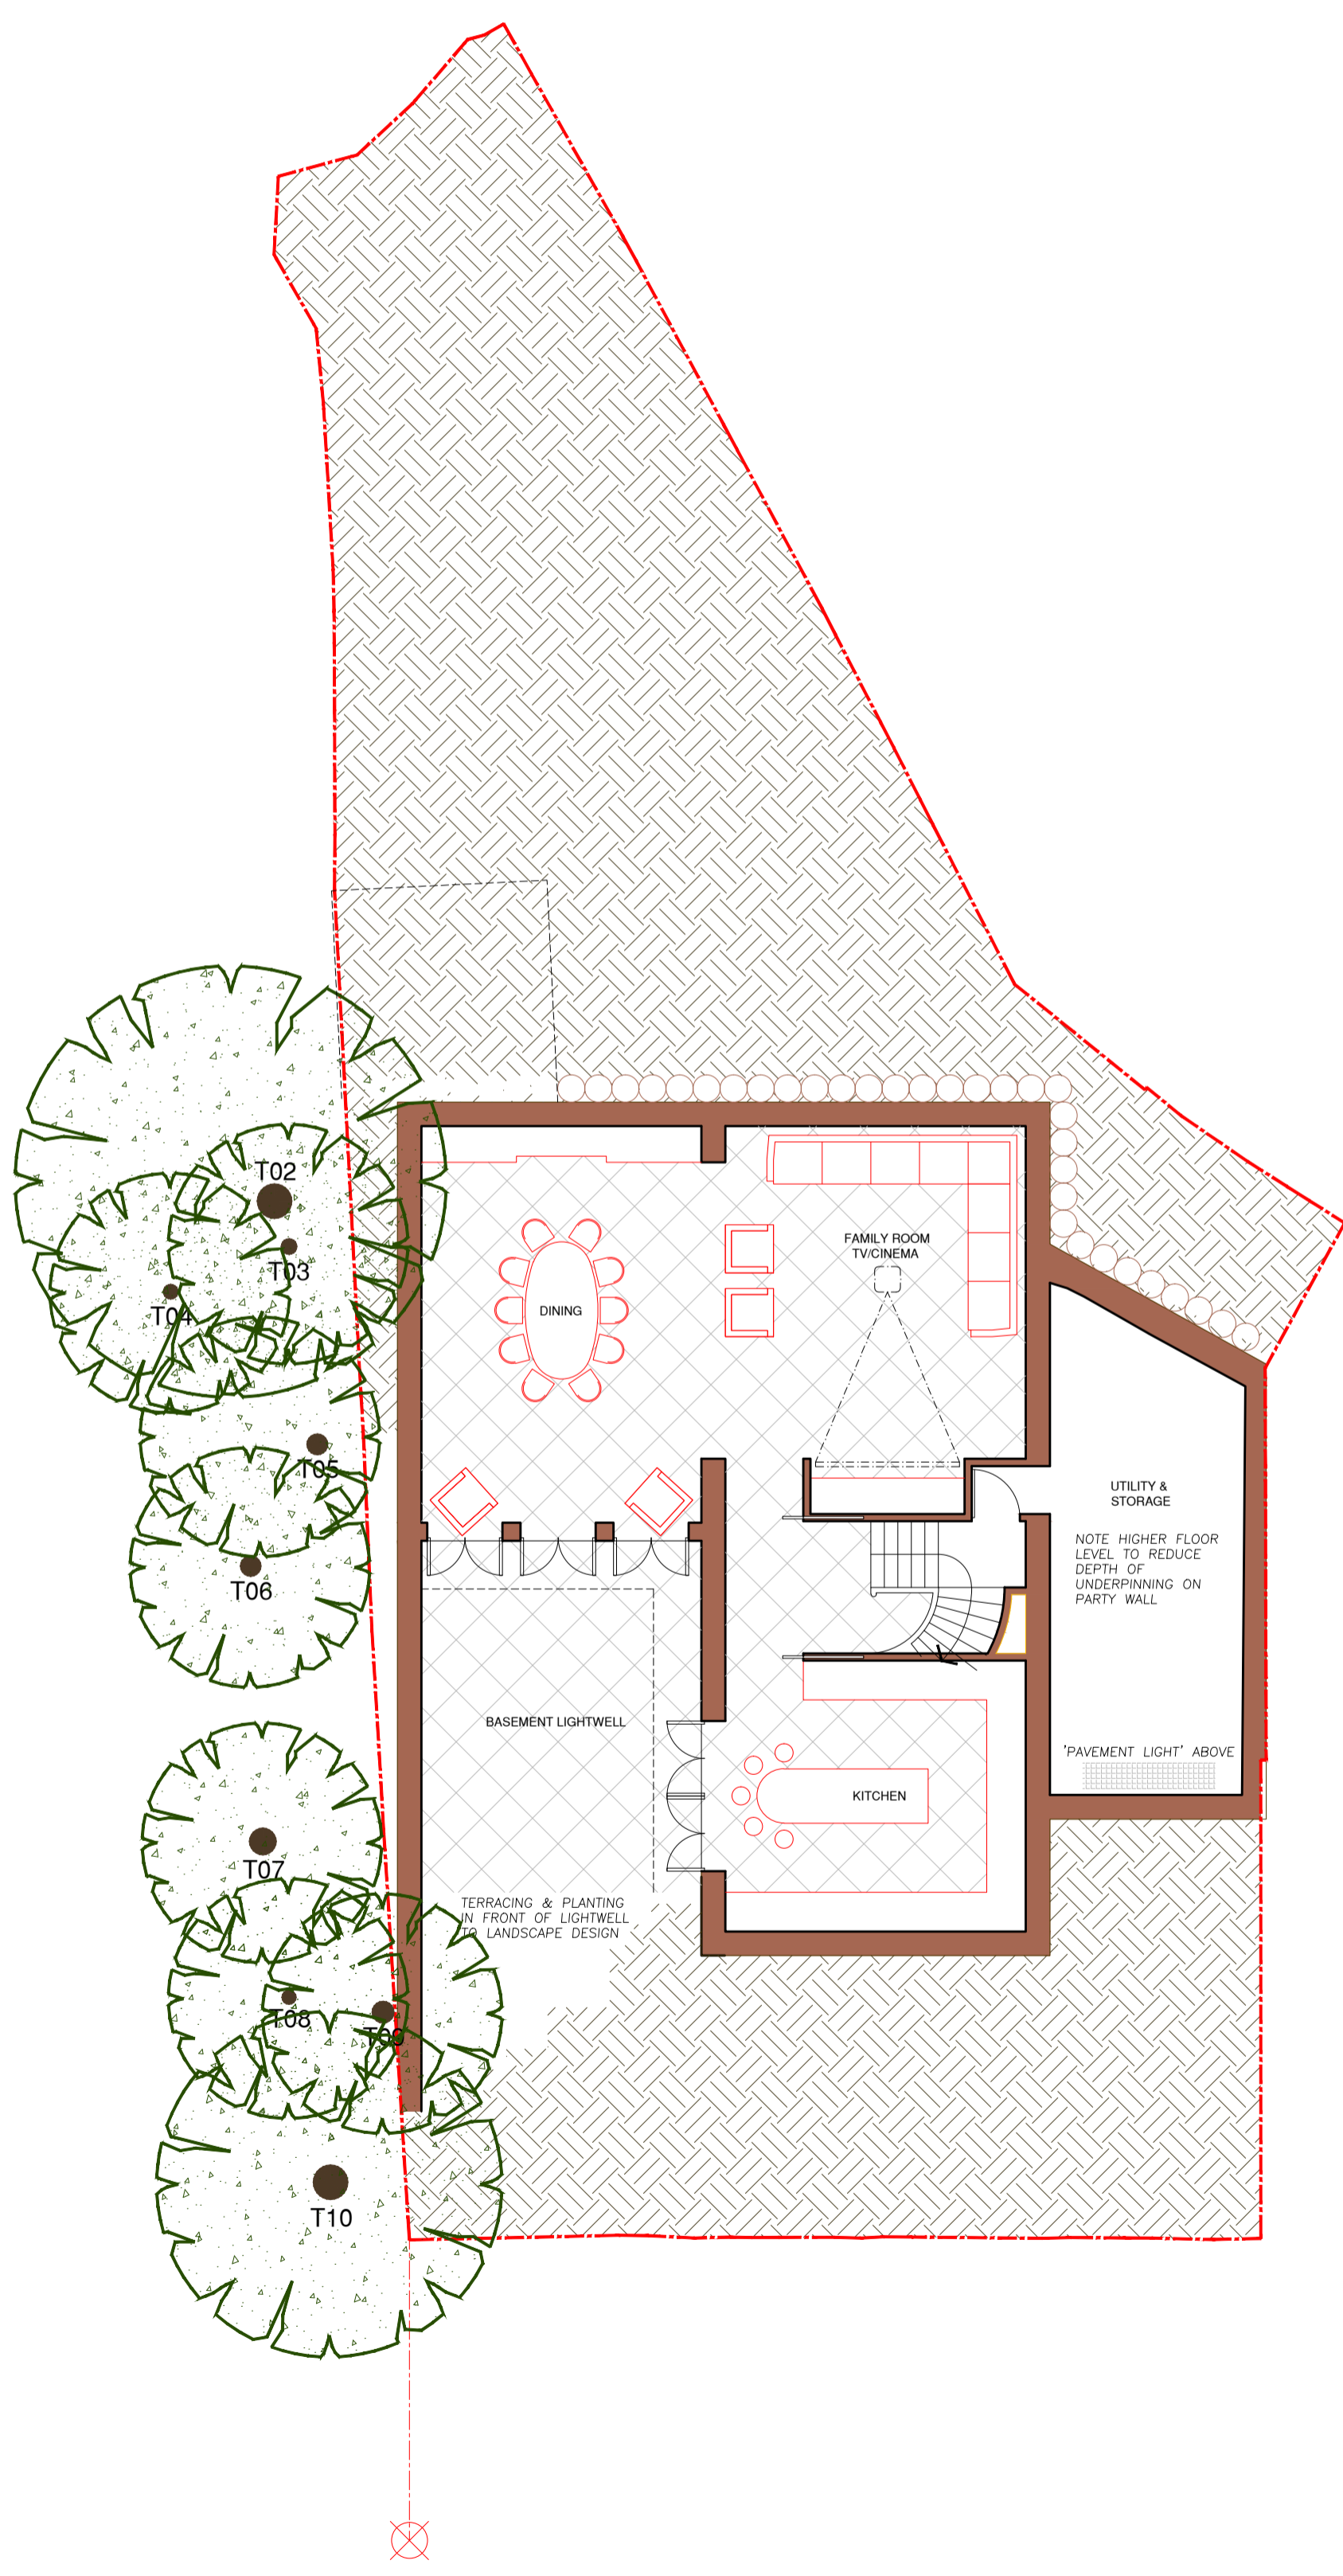


BASEMENT

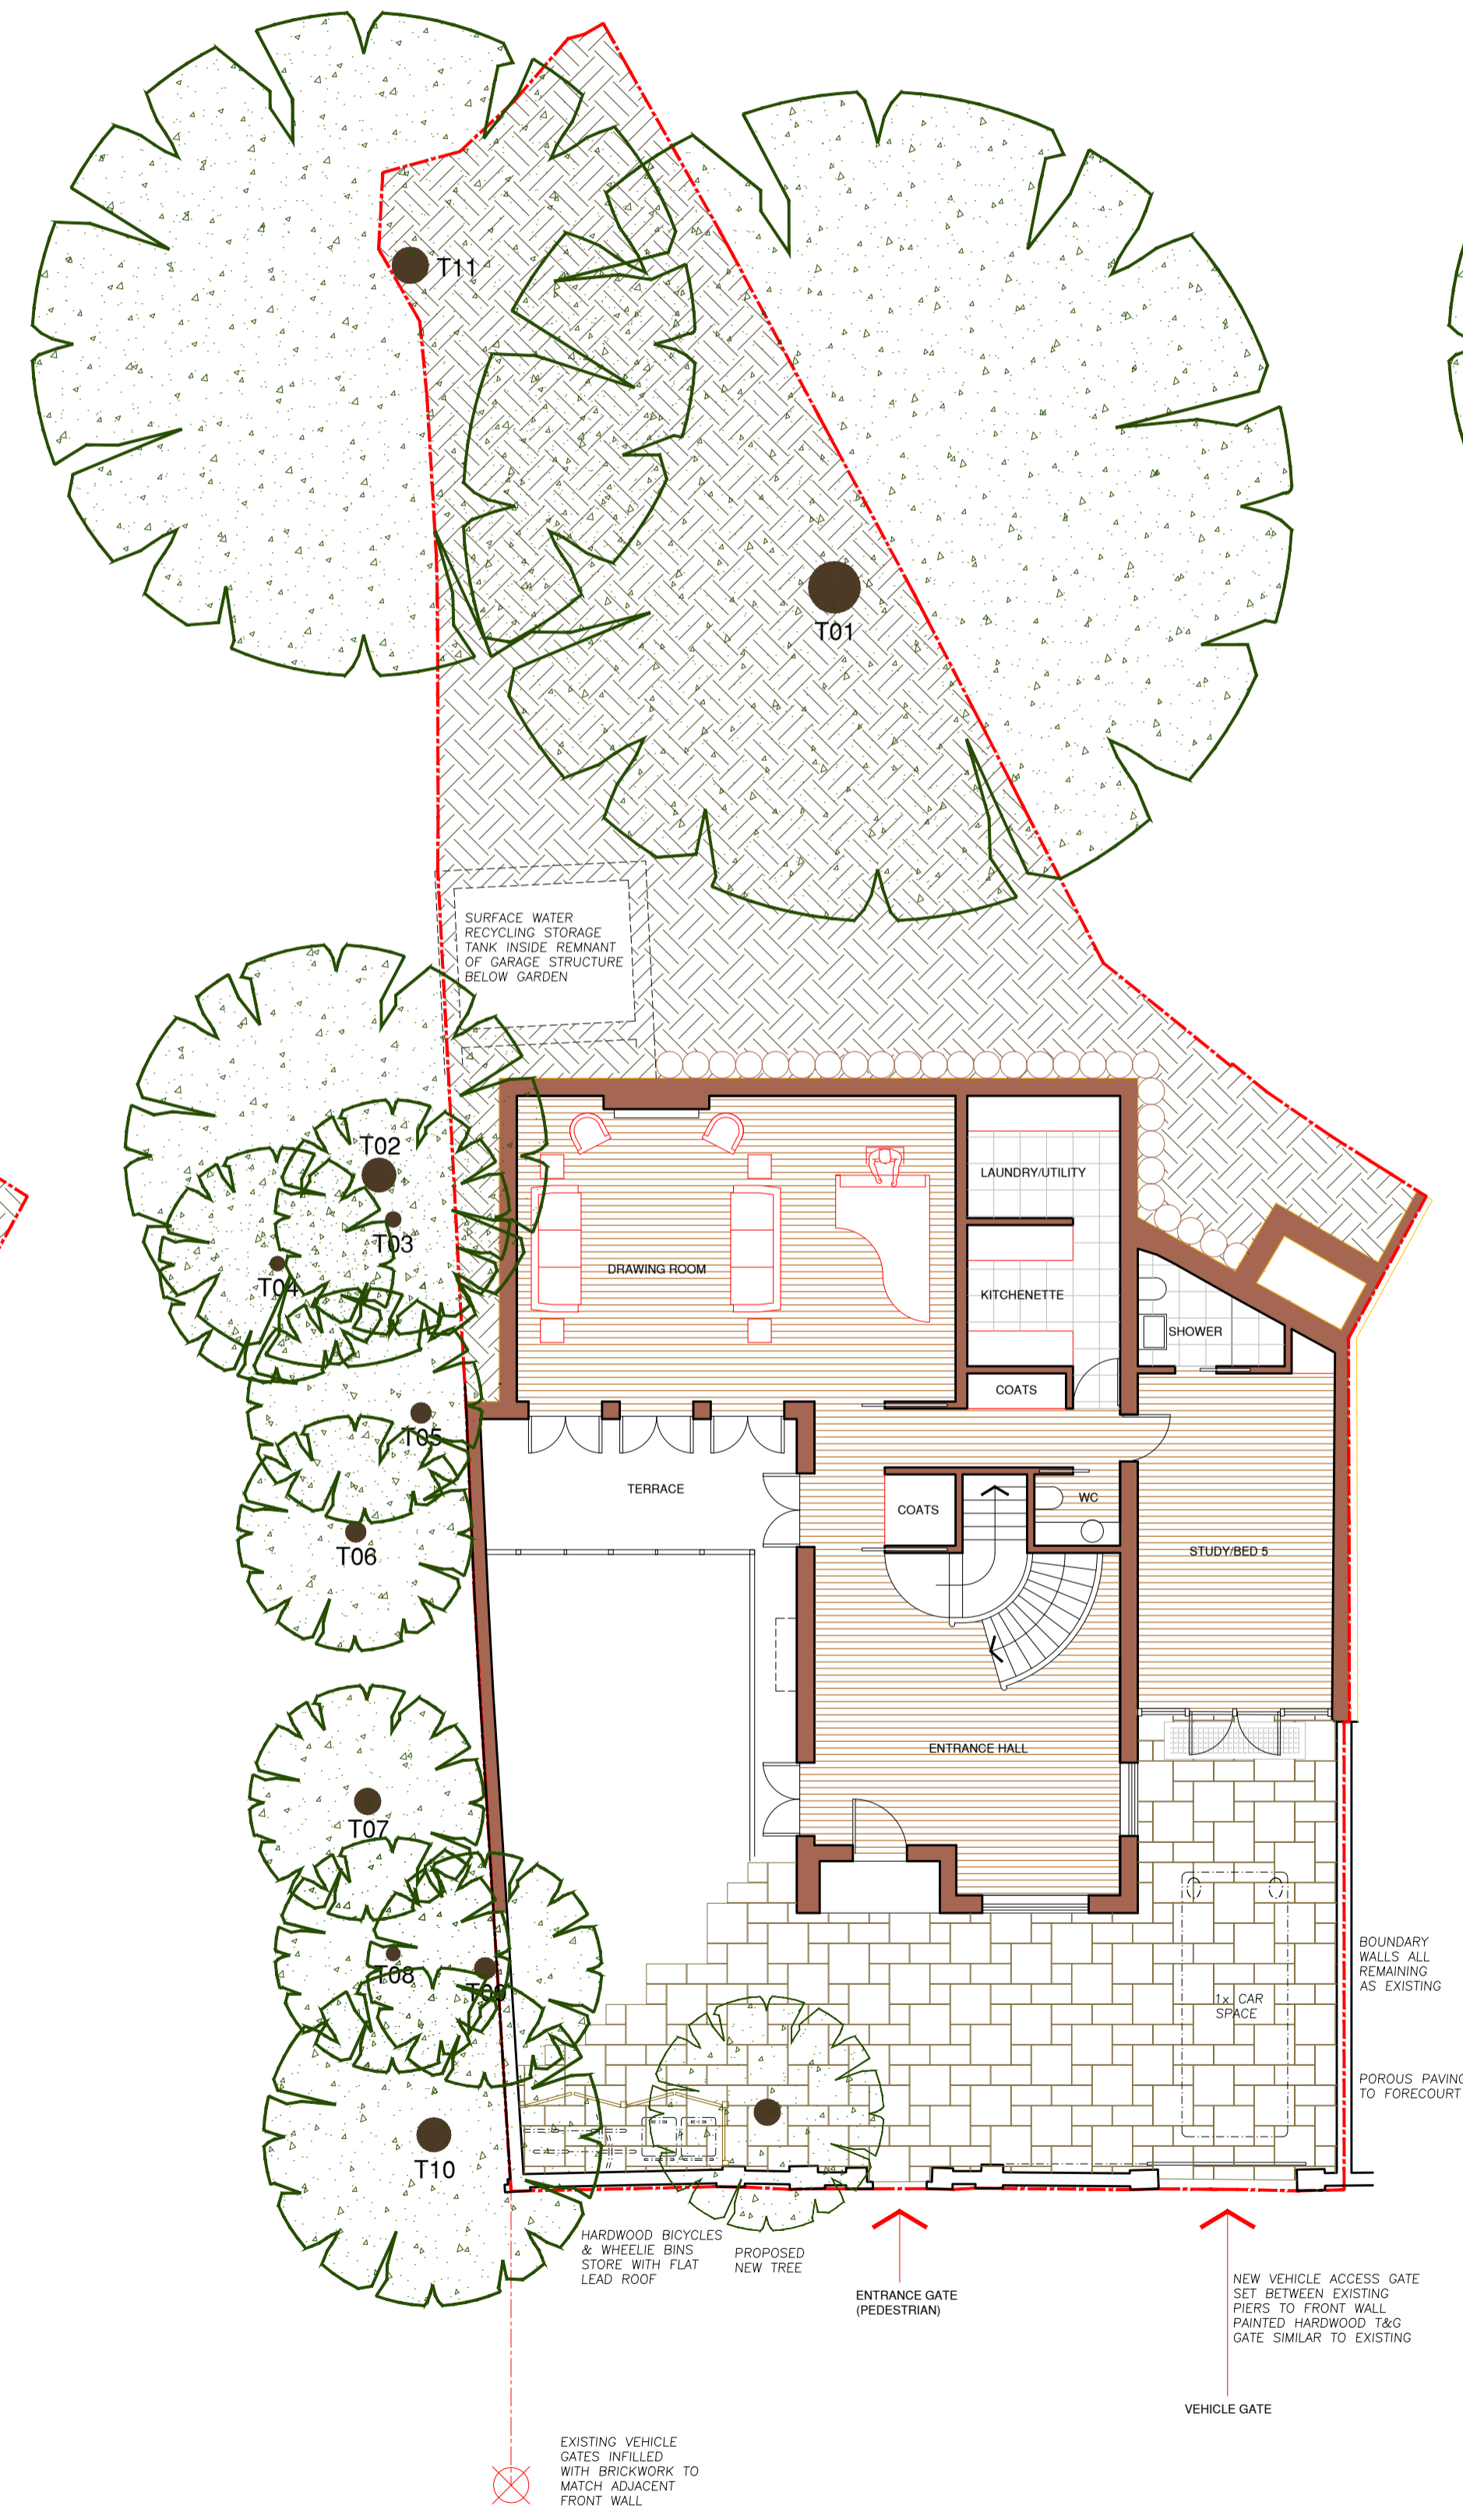

GROUND FLOOR

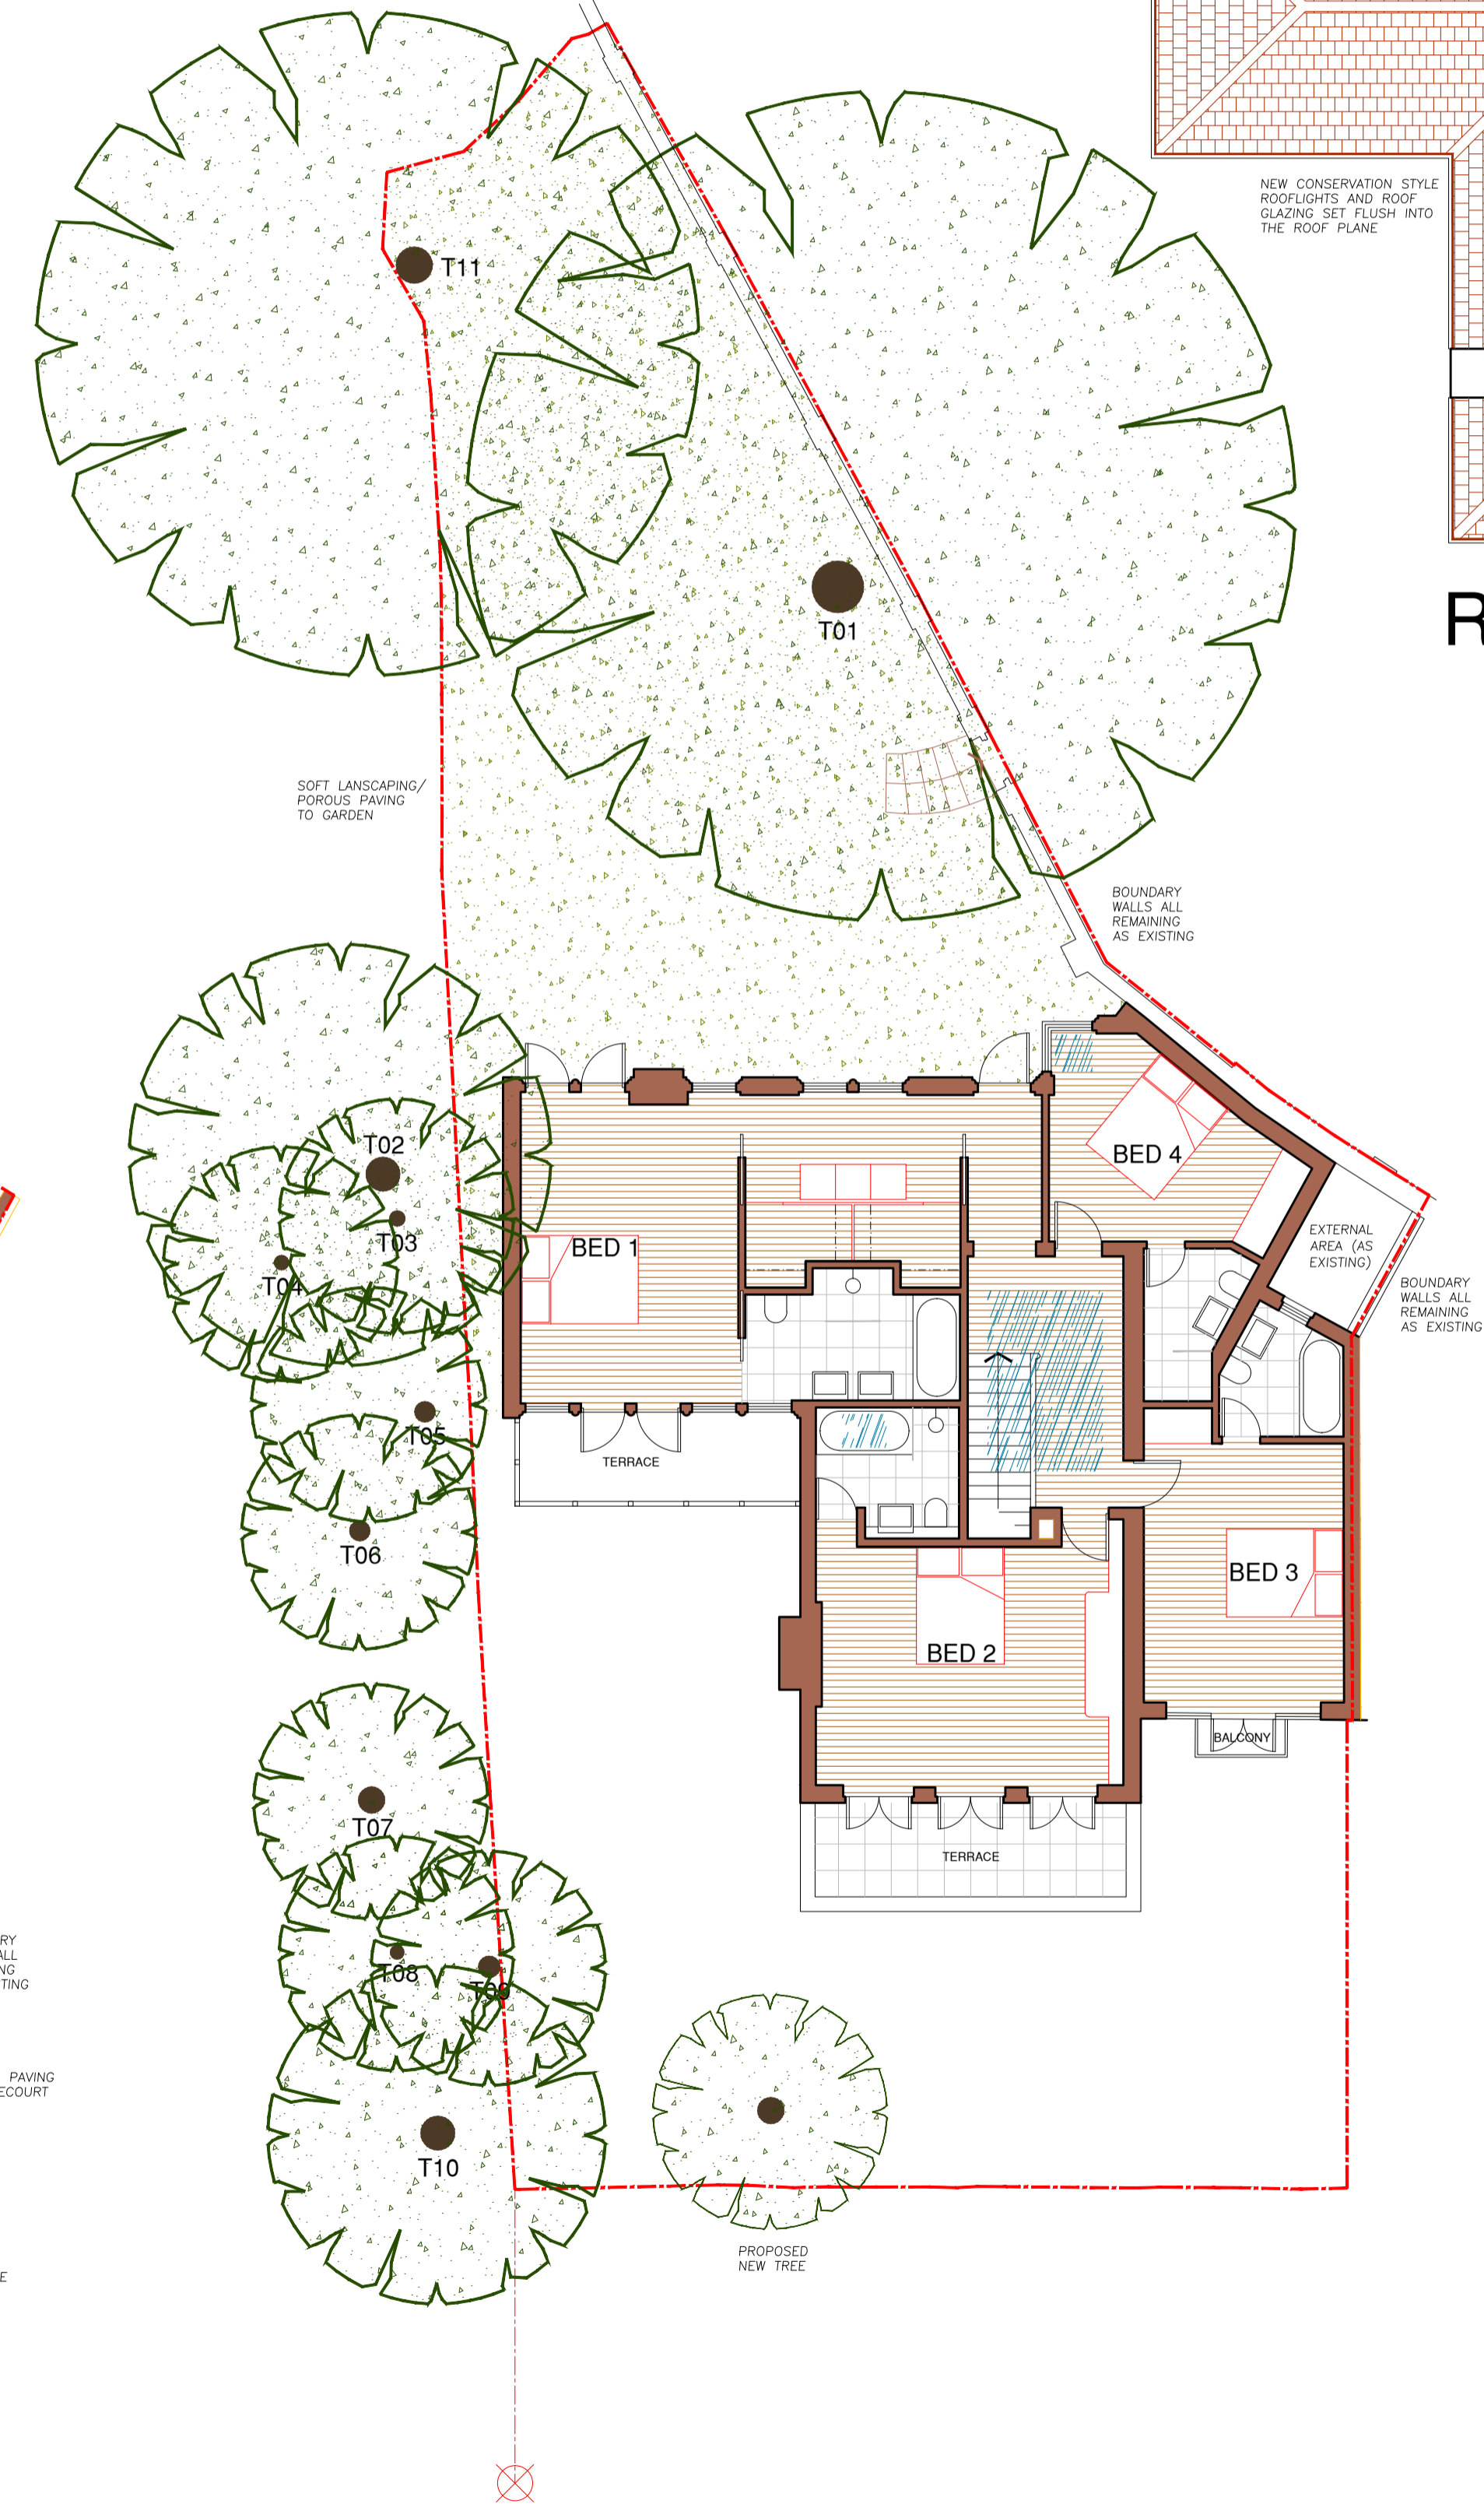

FIRST FLOOR

 

Architecture and Design © Copyright
STEPHEN BRANDES ARCHITECTS
 5 Spedan Close Hampstead London NW3 7XF
 architects@brandes.co.uk Tel 020 7431 2225

Job Title
4 FROGNAL RISE
 LONDON NW3 6RD

Drawing Title
PROPOSED PLANS

SCALE	1:100 @ A1	CAD Information
DATE	MAY 15	
DRAWN	SB	
ISSUE	PLANNING	

Job No.	Drawing No.	Rev.
550	P 012	