



Revisions


SIDE BOUNDARY ELEVATION

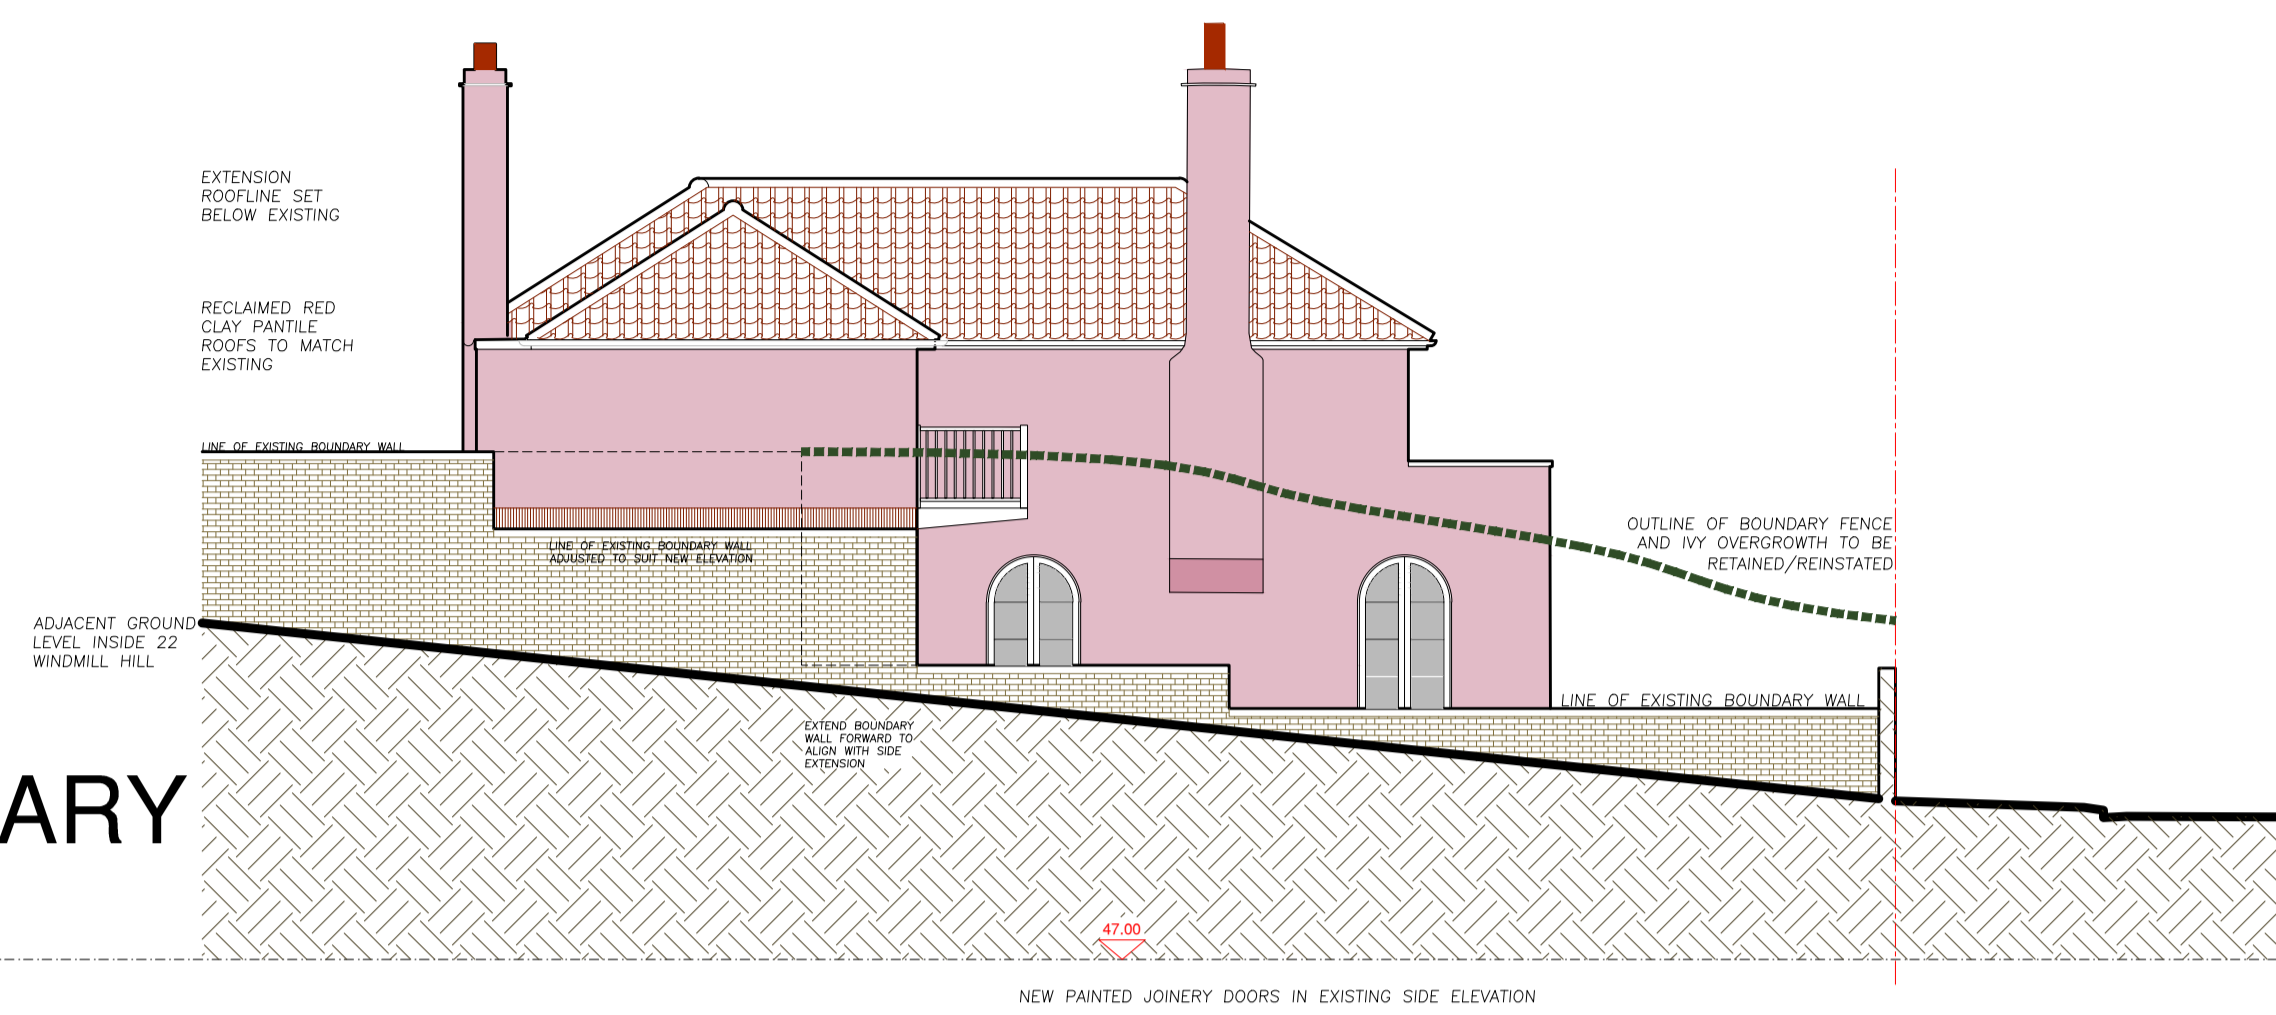



FRONT ELEVATION

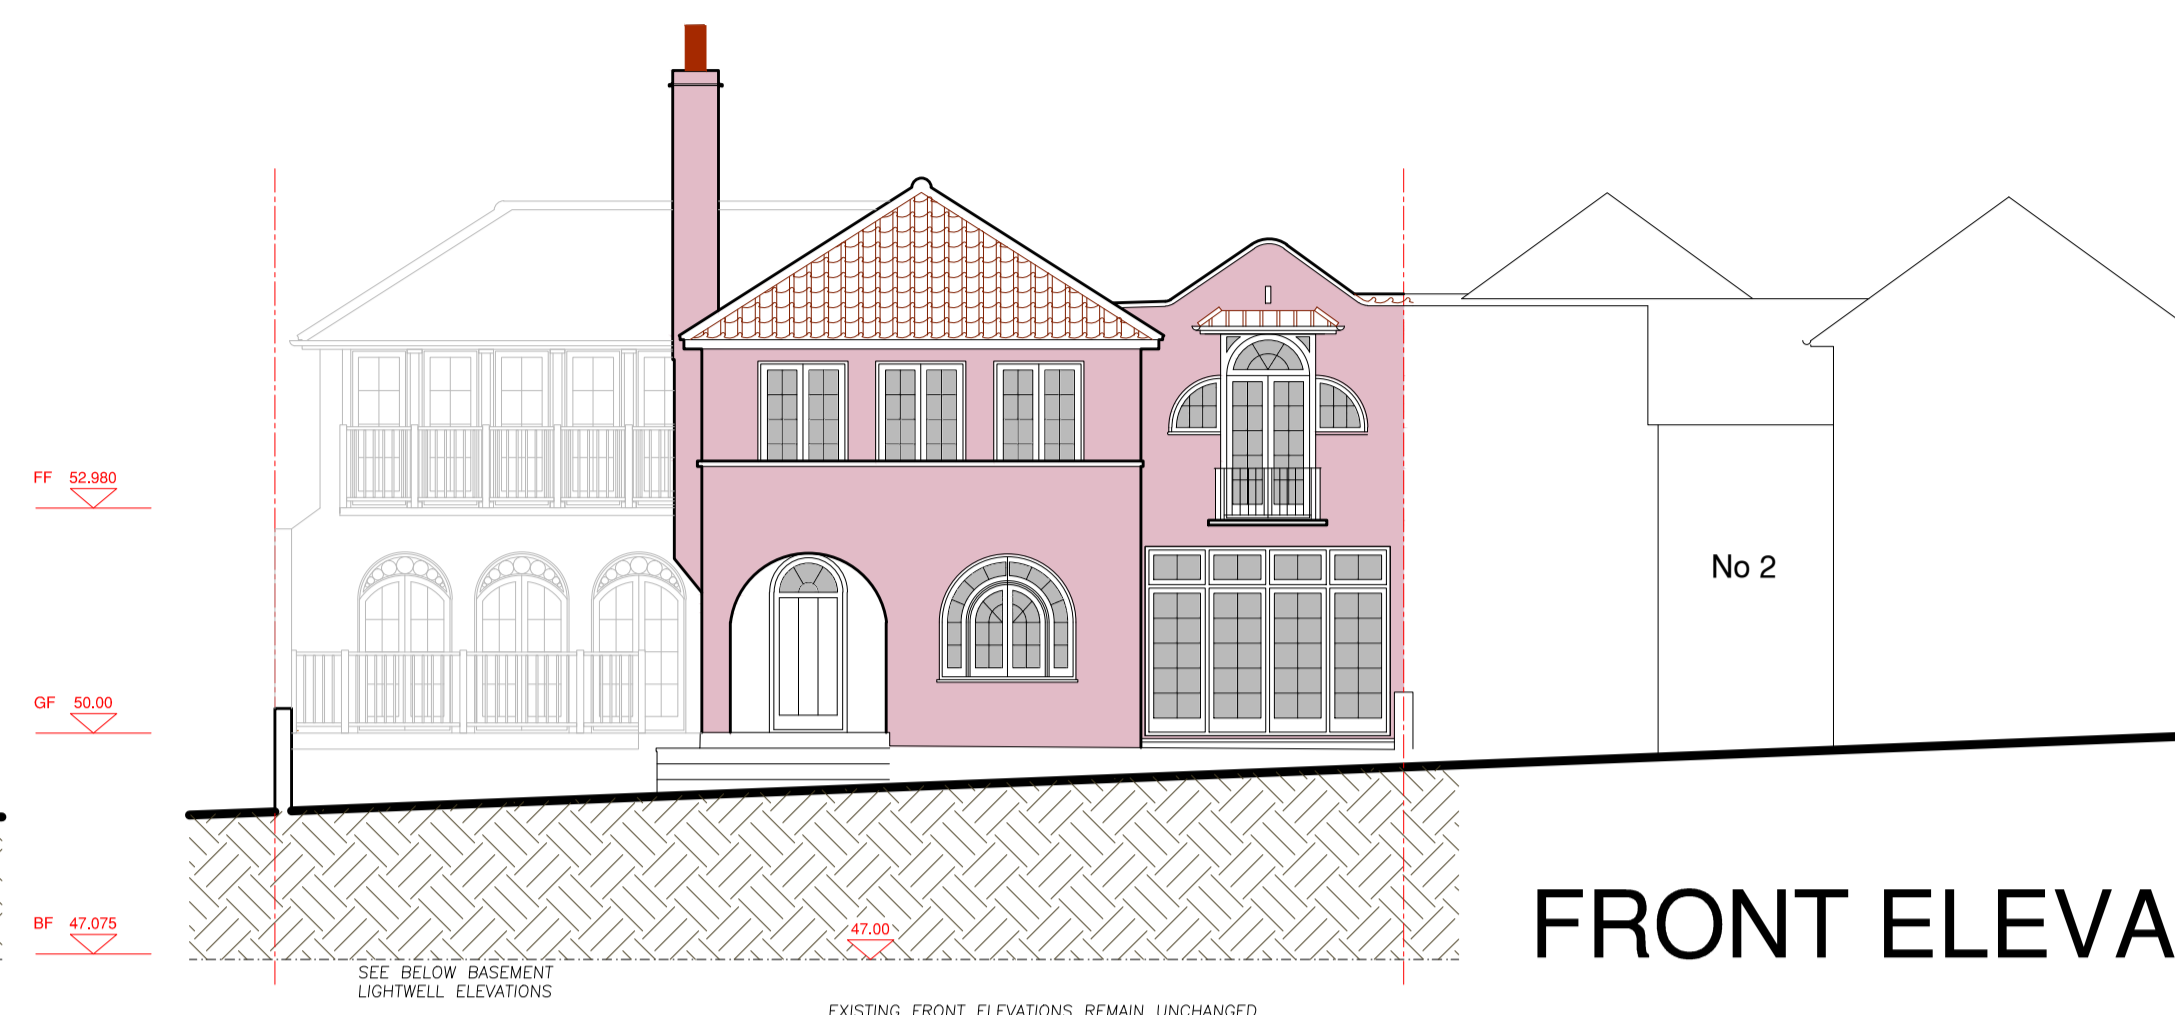


SECTION A

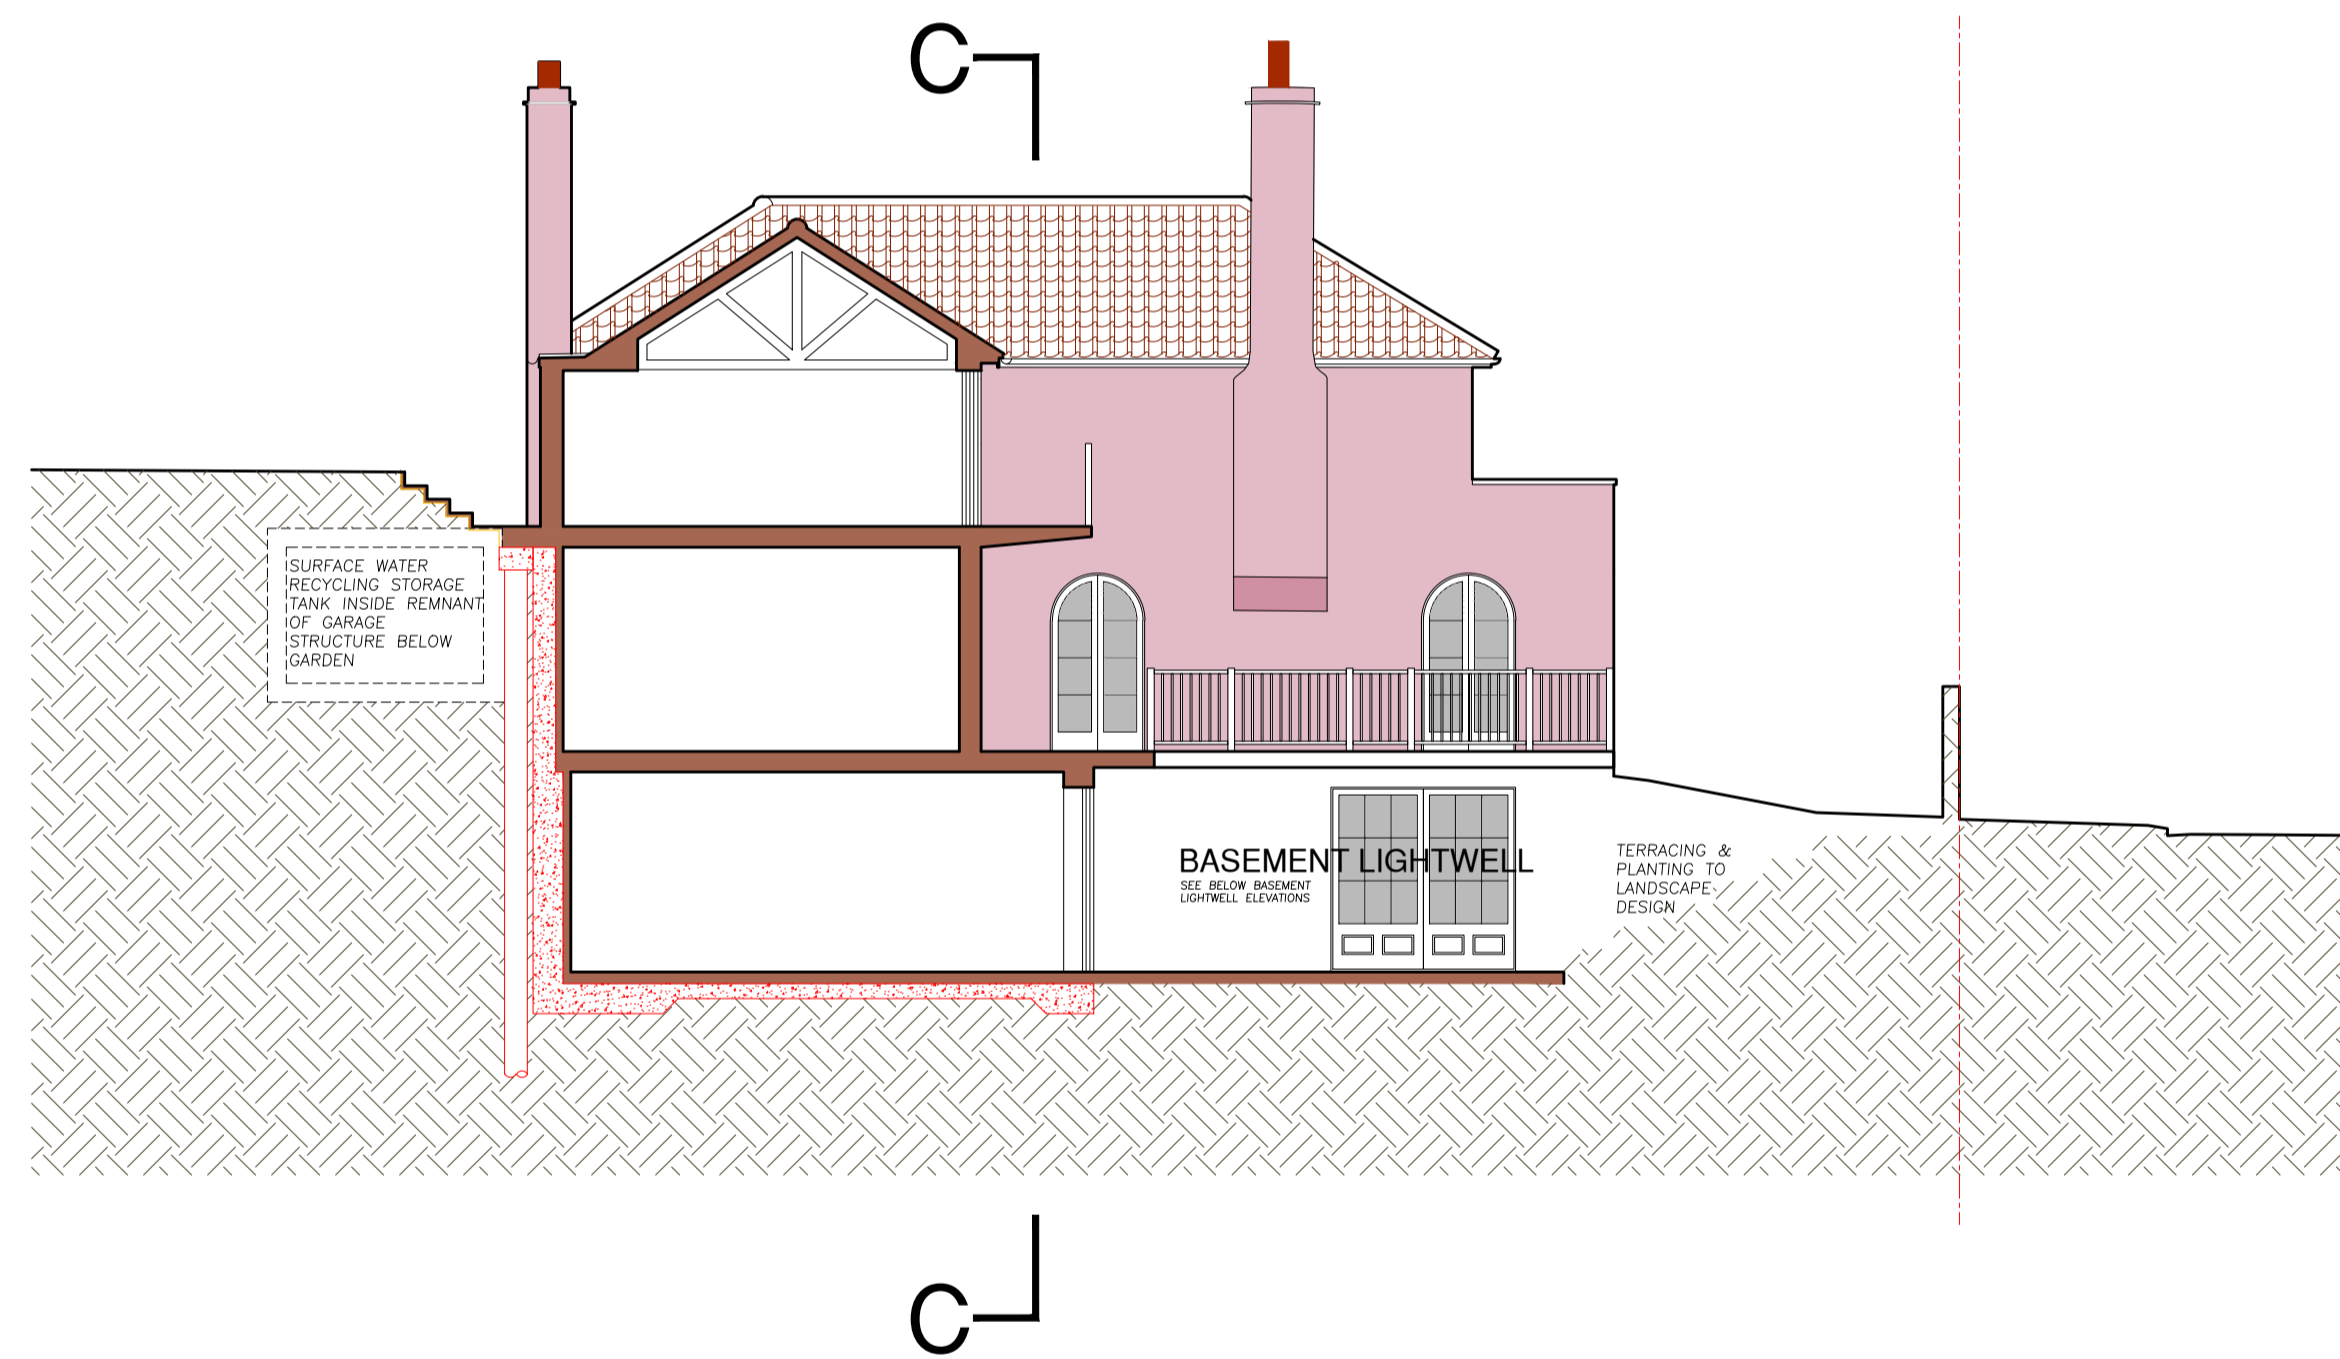


SECTION C

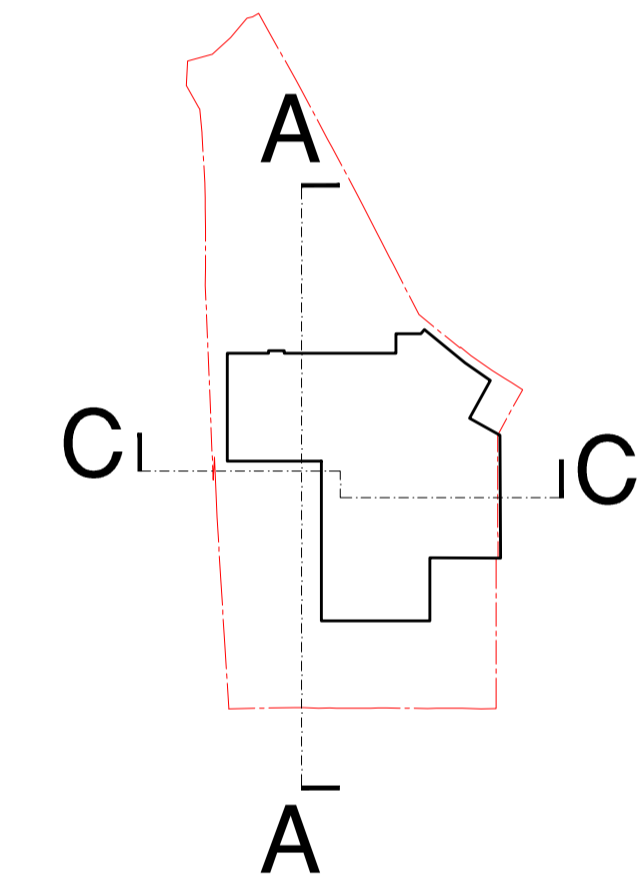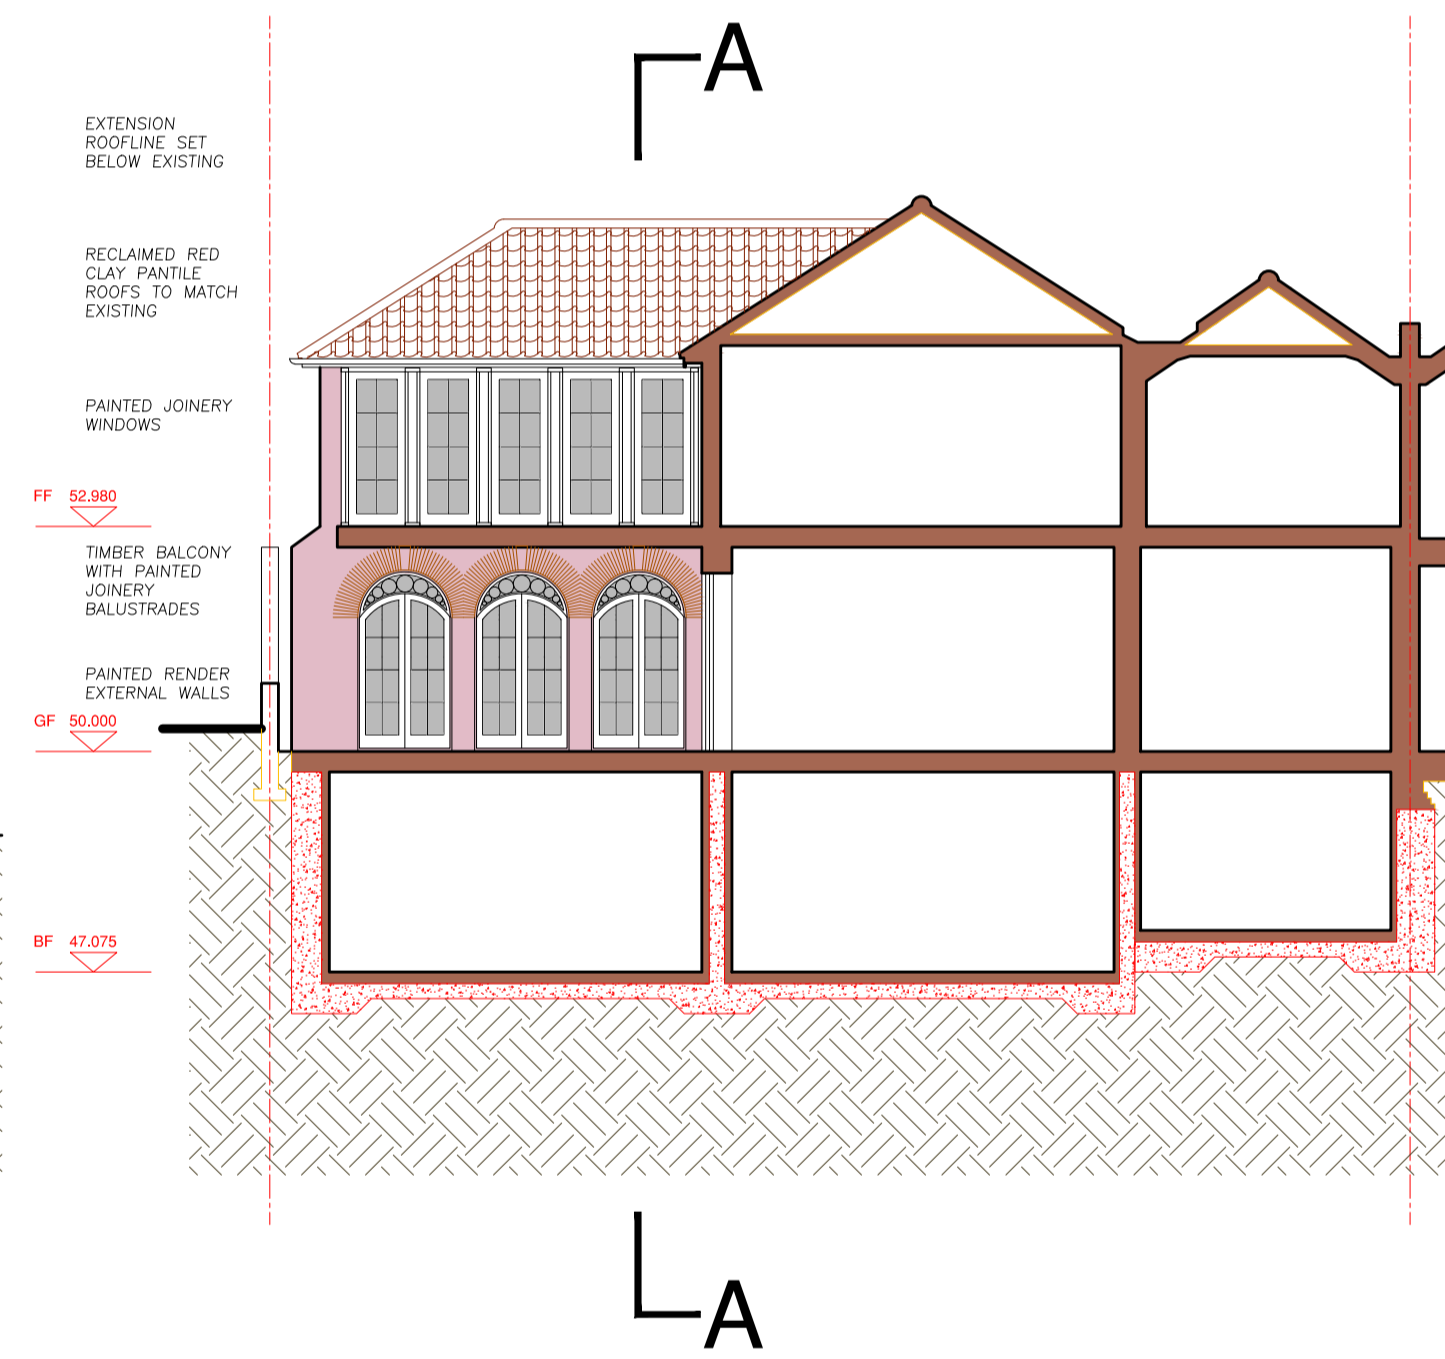

REAR ELEVATION TO GARDEN

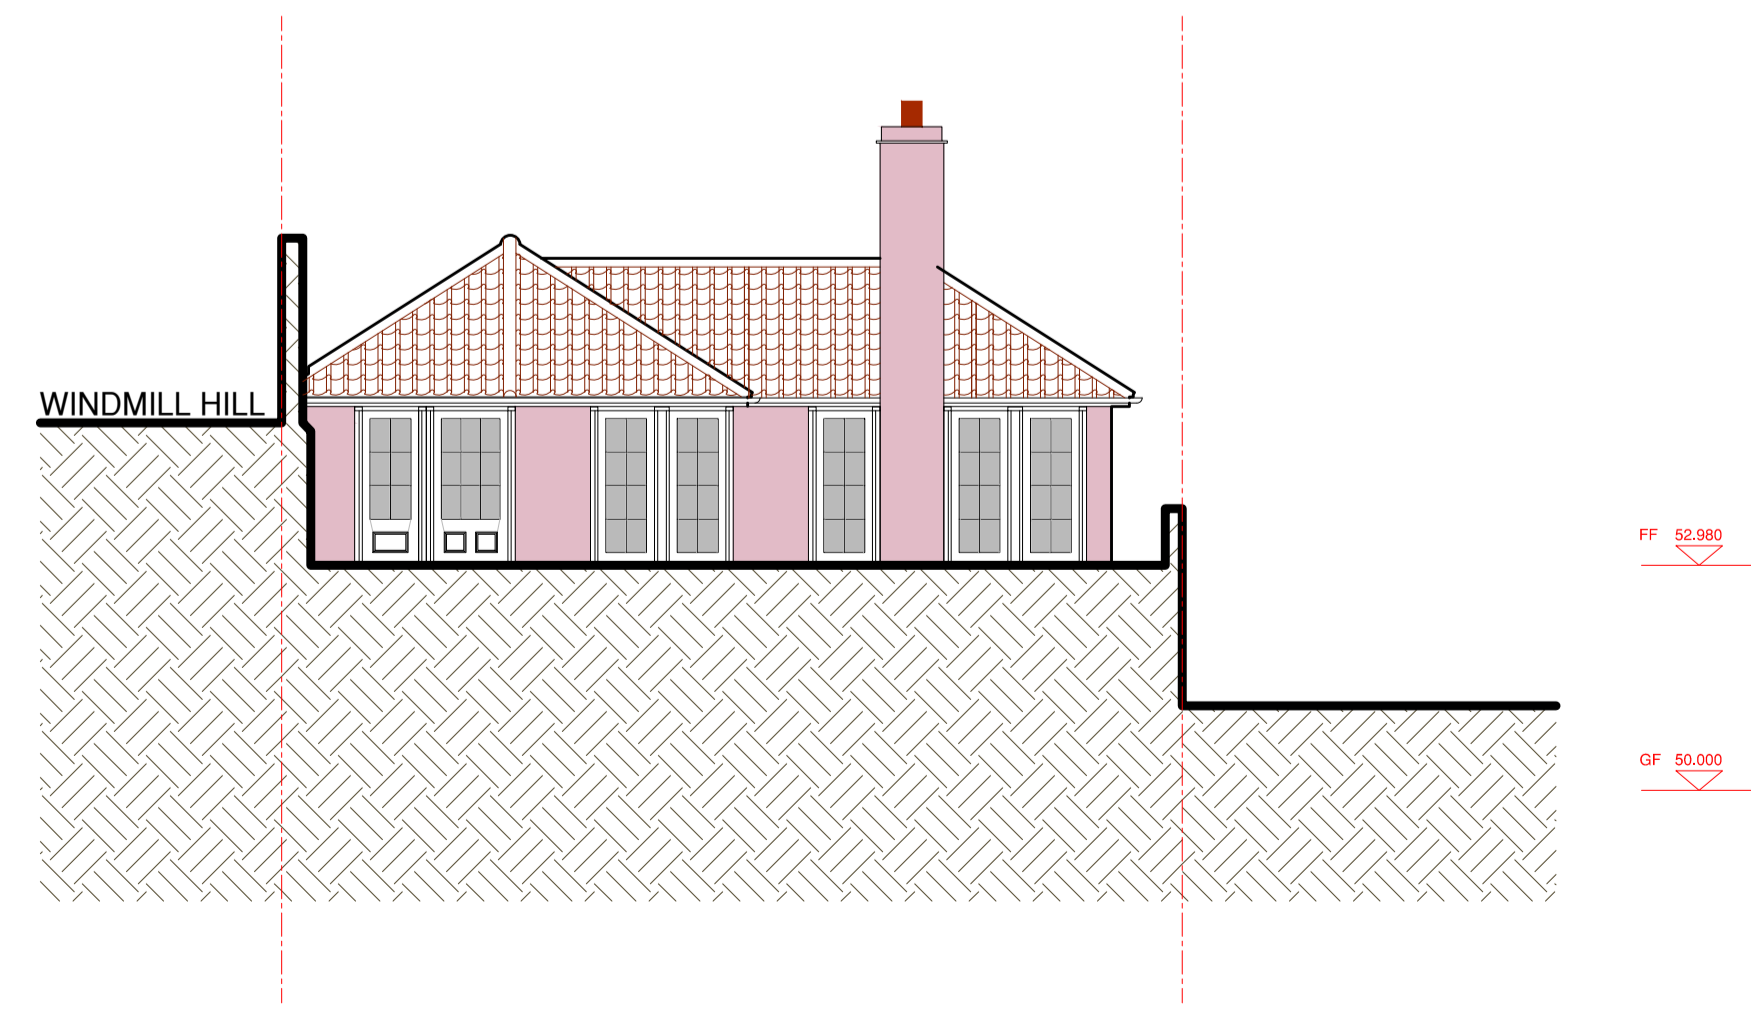

BASEMENT LIGHTWELL ELEVATIONS

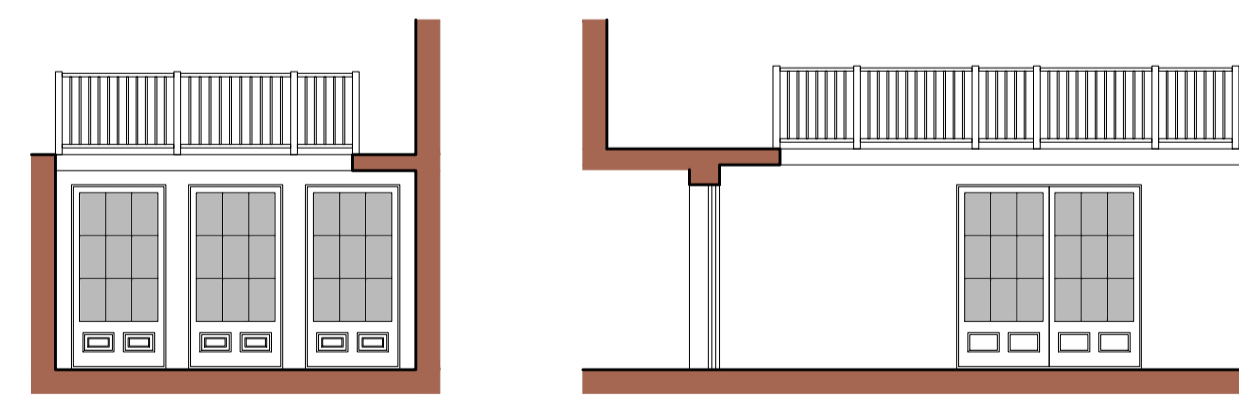

Architecture and Design © Copyright
STEPHEN BRANDES ARCHITECTS
 5 Spedan Close Hampstead London NW3 7XF
 architects@brandes.co.uk Tel 020 7431 2225

Job Title
 4 FROGNAL RISE
 LONDON NW3 6RD

Drawing Title
 PROPOSED ELEVATIONS
 & SECTIONS

SCALE	1:100 @ A1	CAD Information
DATE	MAY 15	
DRAWN	SB	
ISSUE	PLANNING	

Job No.	Drawing No.	Rev.
550	P 013	