


FOR COMMENT

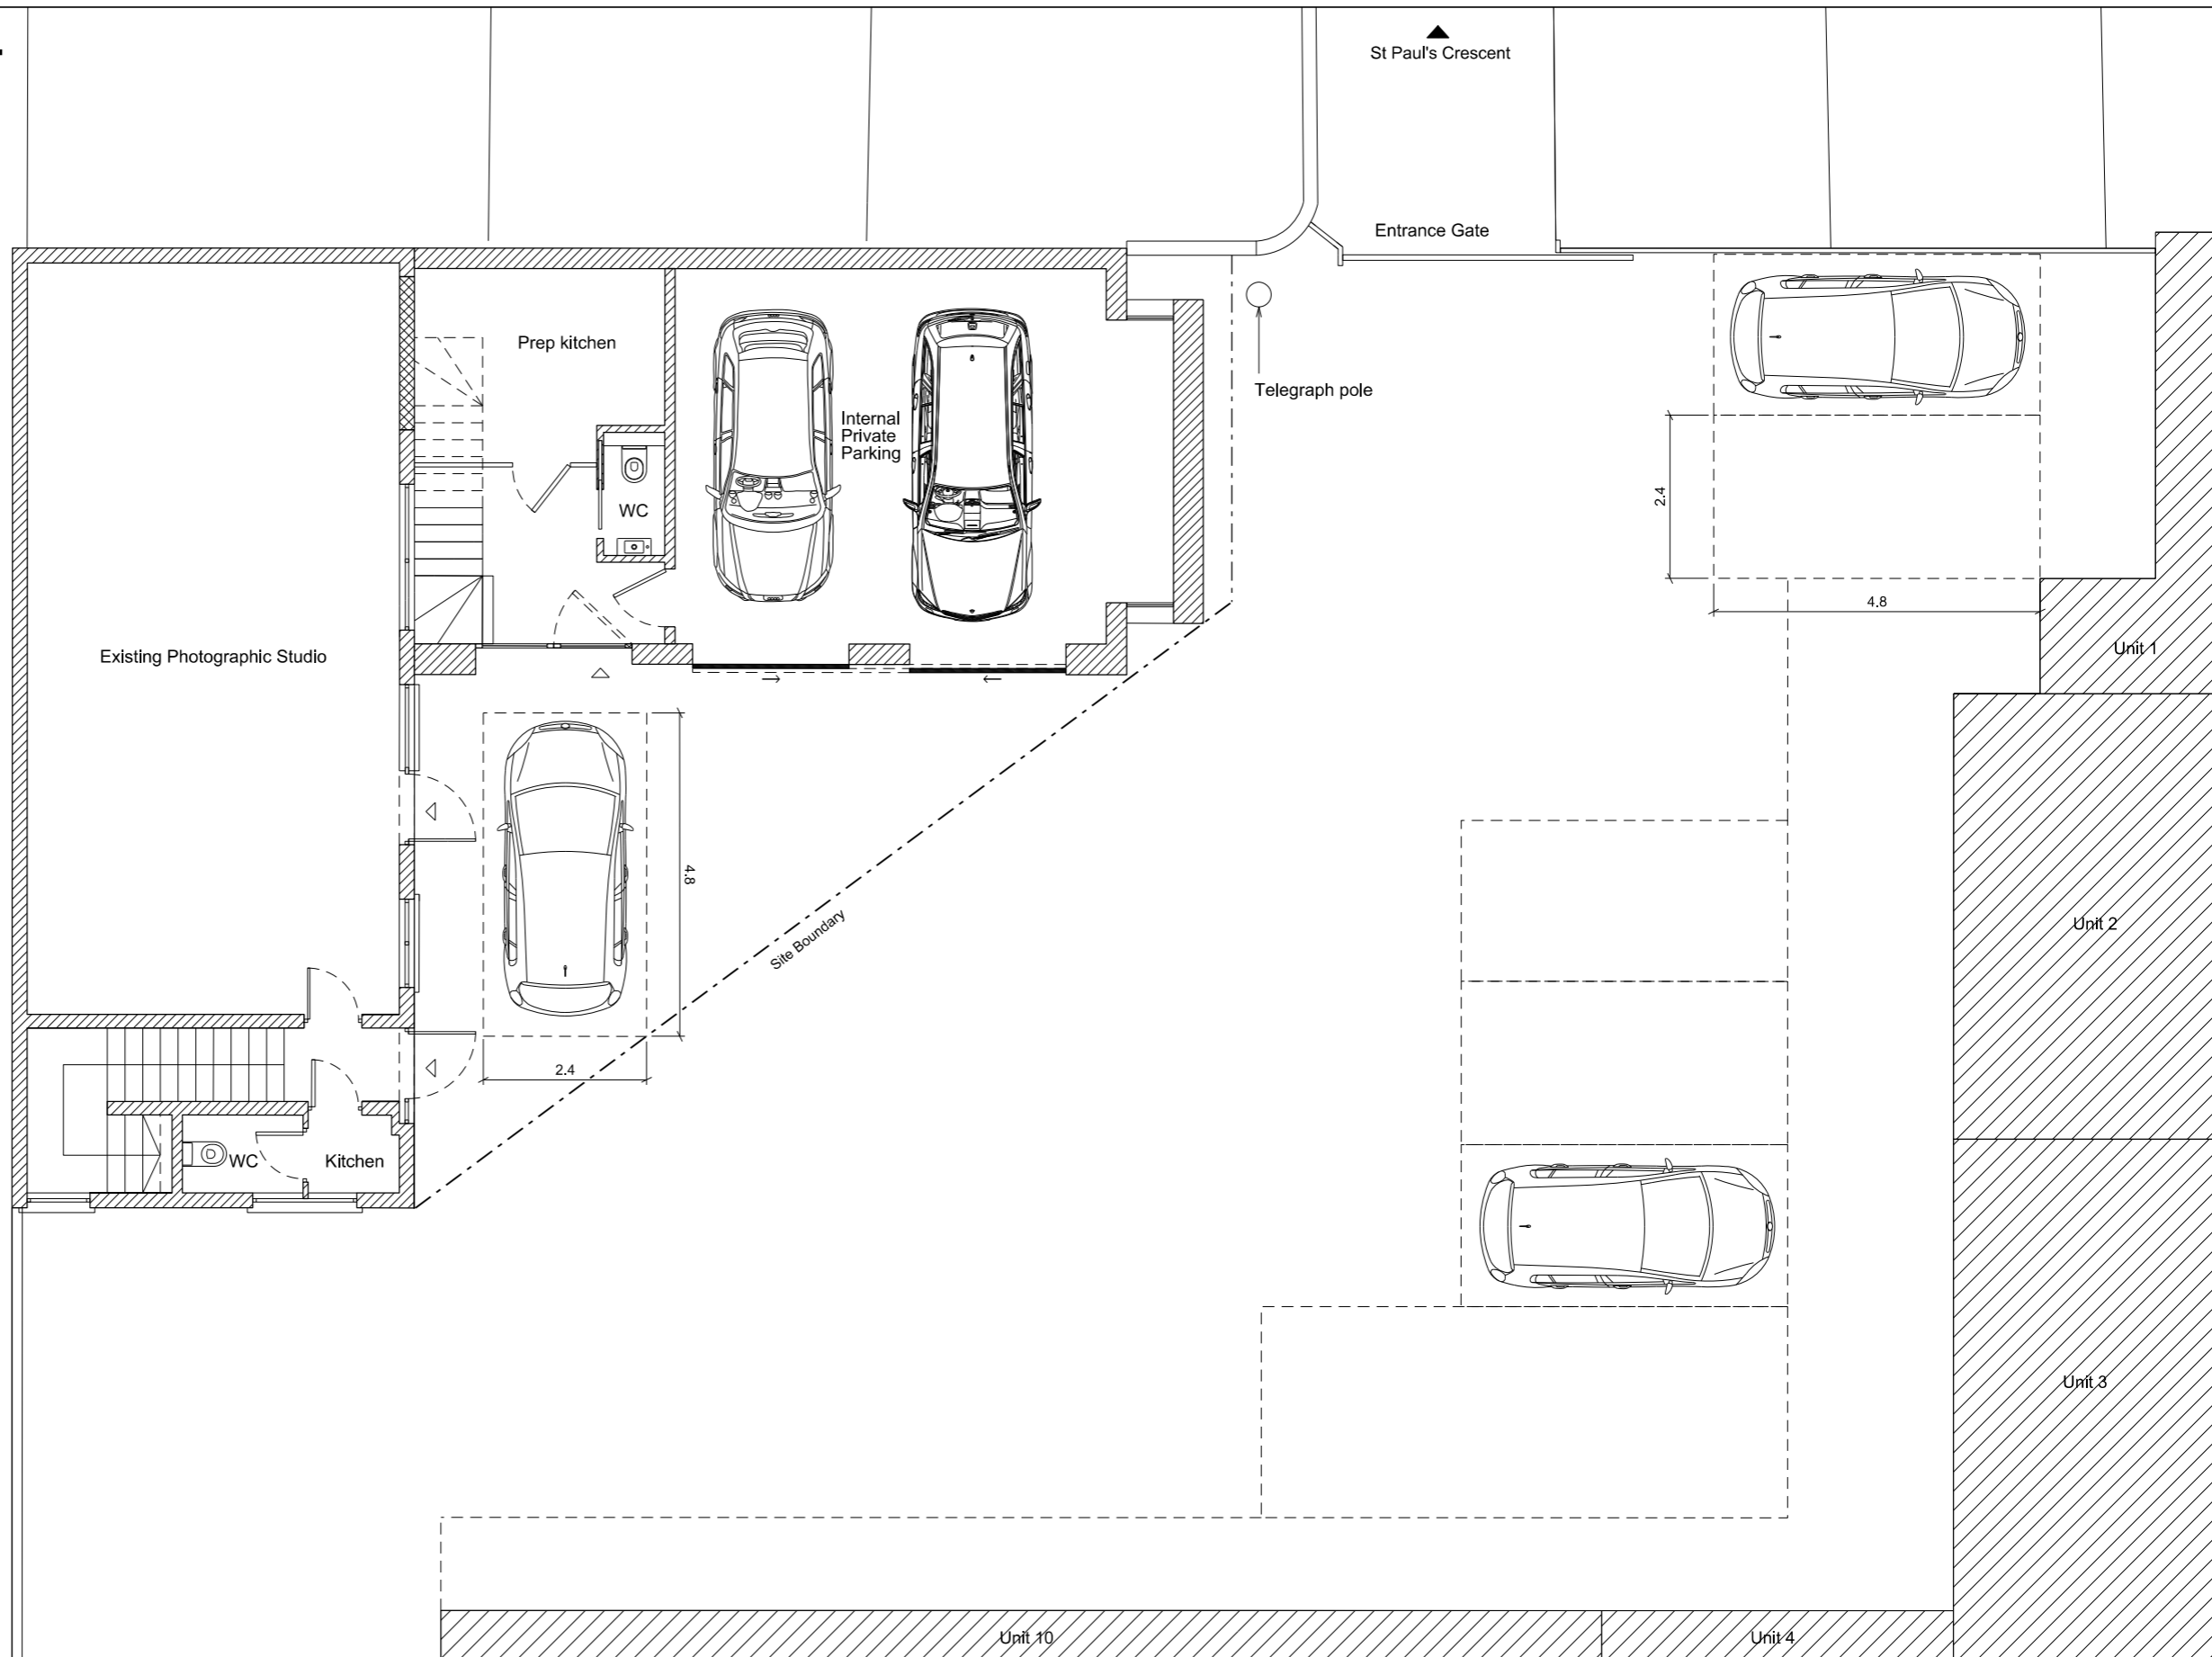

Rev	Date	Description	drawn	checked

Do not Scale. Use figured dimensions only. All dimensions to be checked on site

All drawings to be read in conjunction with the Engineers' drawings. Any discrepancies between consultants drawings to be reported to the Architect before any work commences.

The Contractor's attention is drawn to the Health & Safety matters identified in the Health & Safety plan as being potentially hazardous. These items should not be considered as a complete and final list. The Work Package Contractor's normal Health and Safety obligations still apply when undertaking constructional operations both on and off site.

Owen Architects
 Gate House
 1 St John's Square
 London
 EC1M 4DH

+44 (0) 20 7608 2889 T
 +44 (0) 20 7608 0758 F
 info@owenarchitects.co.uk

Project Unit A - 44 St Paul's Crescent				
Title Ground Floor Plan Proposed				
Date 31/03/2015	Scale @A3 1:100	Project no. 373	Drawing no. 210	Rev. D