



LOWER GROUND FLOOR PLAN AS EXISTING

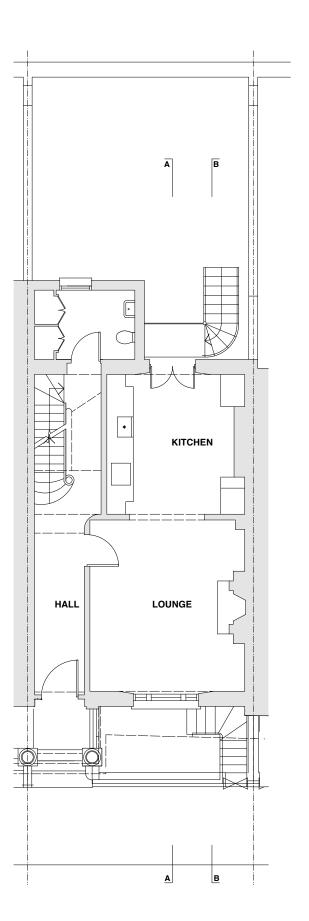


GROUND FLOOR PLAN AS EXISTING

 

Lauren Child & Adrian Darbish

scale checked by drawing 1:50@A1 OB 231.100

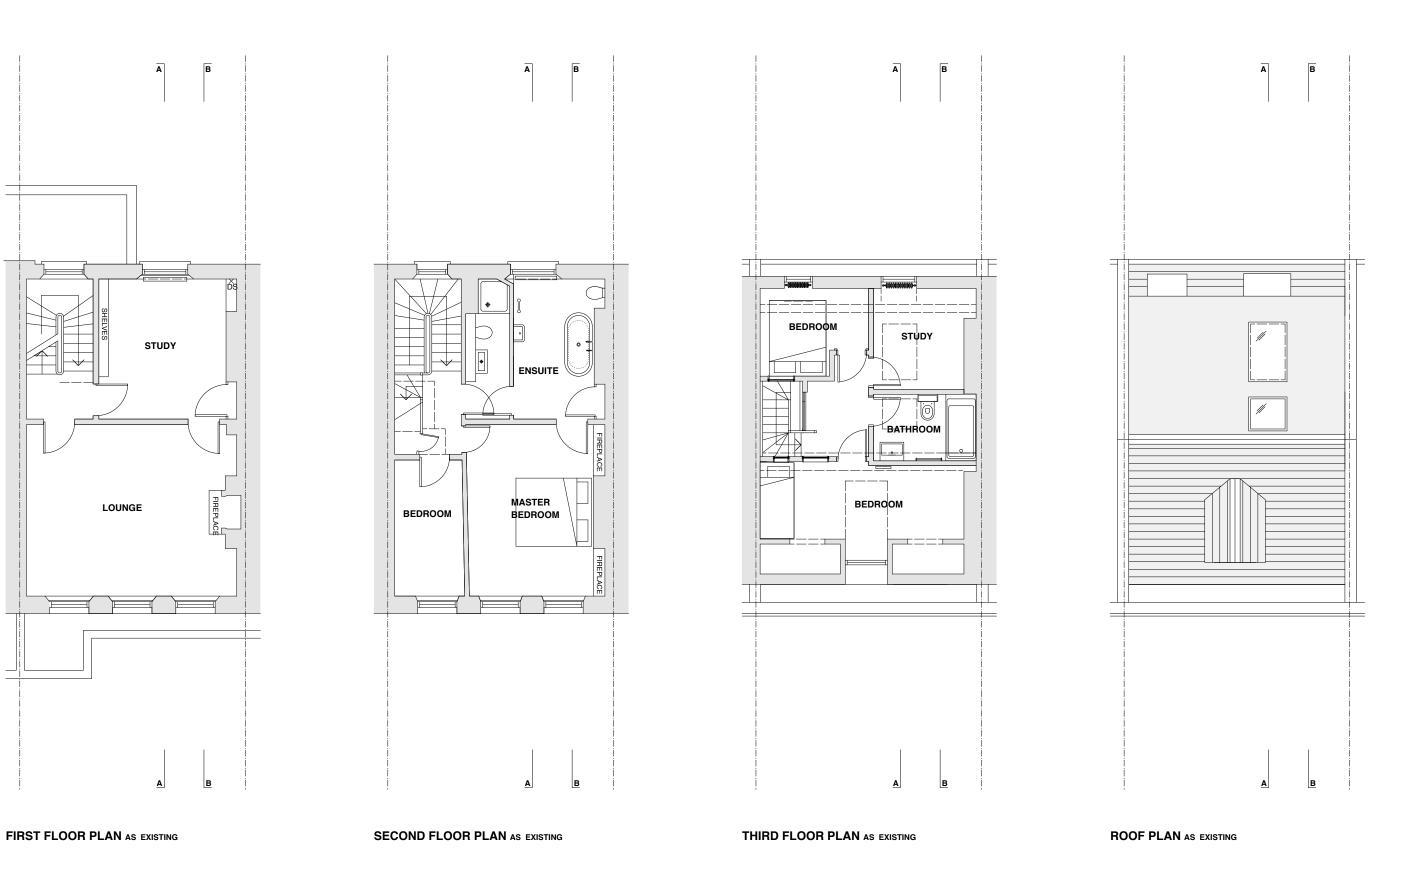

© 2013 Syte Architects Limited drawing is copyright unit figured dimensions - do not scale dimensions from drawing if the disprise scened in a qualifier in any use the architects are to be

Informed before work is commerced drawing to be read in conjunction with structural engineer's drawings a specification

INFORMATION ISSUE

ion notes

syte

ent

Lauren Child & Adrian Darbishire

31 Chalcot Square

drawing title

First, Second, Third Floor &
Roof Plans
as existing

date drawn by revision

Aug 2014 JM /