


**Alfred Court Proposed North West Elevation**  
facing Sports Fields and Hampstead Cemetery

Scale 1:200

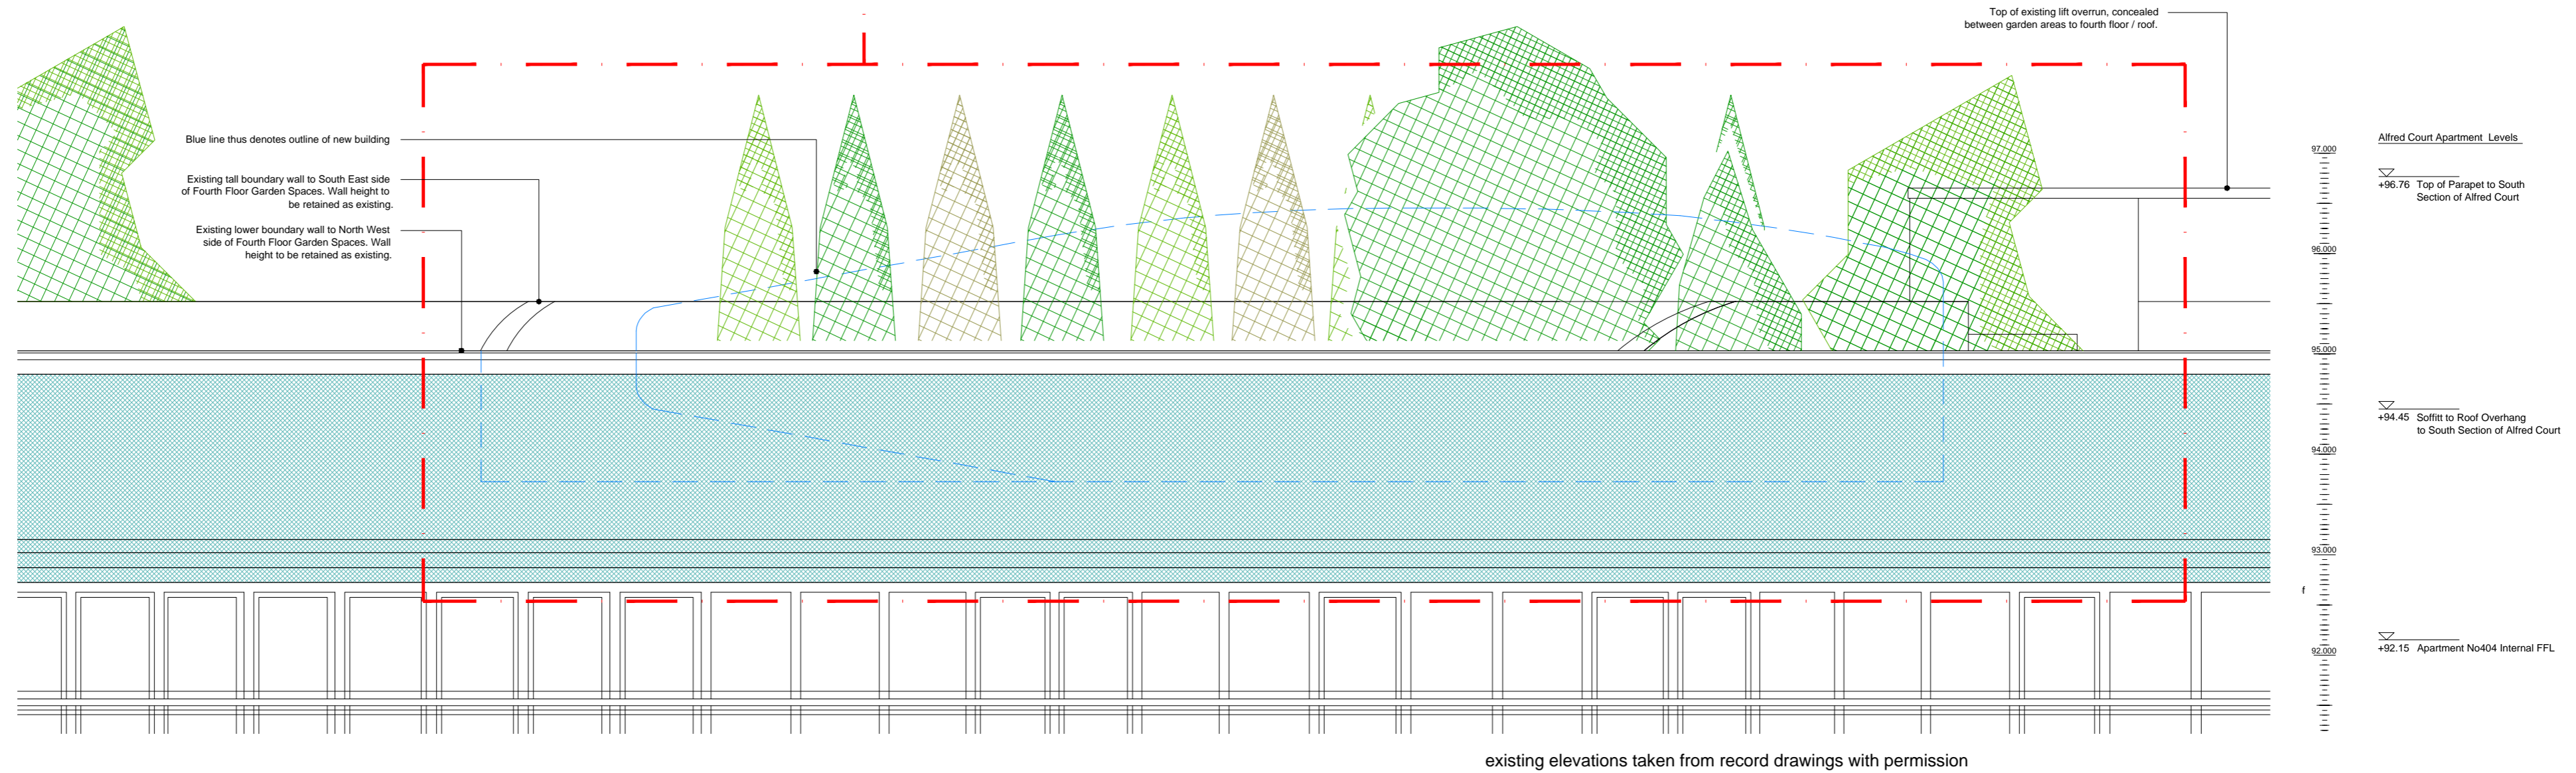

**Alfred Court Proposed North West Part Elevation**  
North West Elevation of Apartment 404 Garden  
Scale 1:50

rev.	date	details	status	drawn	checked	approved
[A2]	1:050					
[A4]	1:100	2015.04.28	first issue	r	mf	cf

**STUDIO IRIS**  
STUDIO IRIS LTD. 14 ELMWORTH GROVE, LONDON, SE21  
ARCHITECTS  
contact@studioiris.net www.studioiris.net

Apartment No.404, Alfred Court  
53 Fortune Green Road, London  
NW6 1DF  
for and on behalf of our clients  
Mr Paredes

Existing Drawings  
Alfred Court North West Elevations

APPROVALS

1409 A 0 200 --