


Alfred Court Fourth Floor Plan / Joan Court Roof Plan

Scale 1:500

NOTE: Refer to site plan for context surrounding host building Alfred Court.

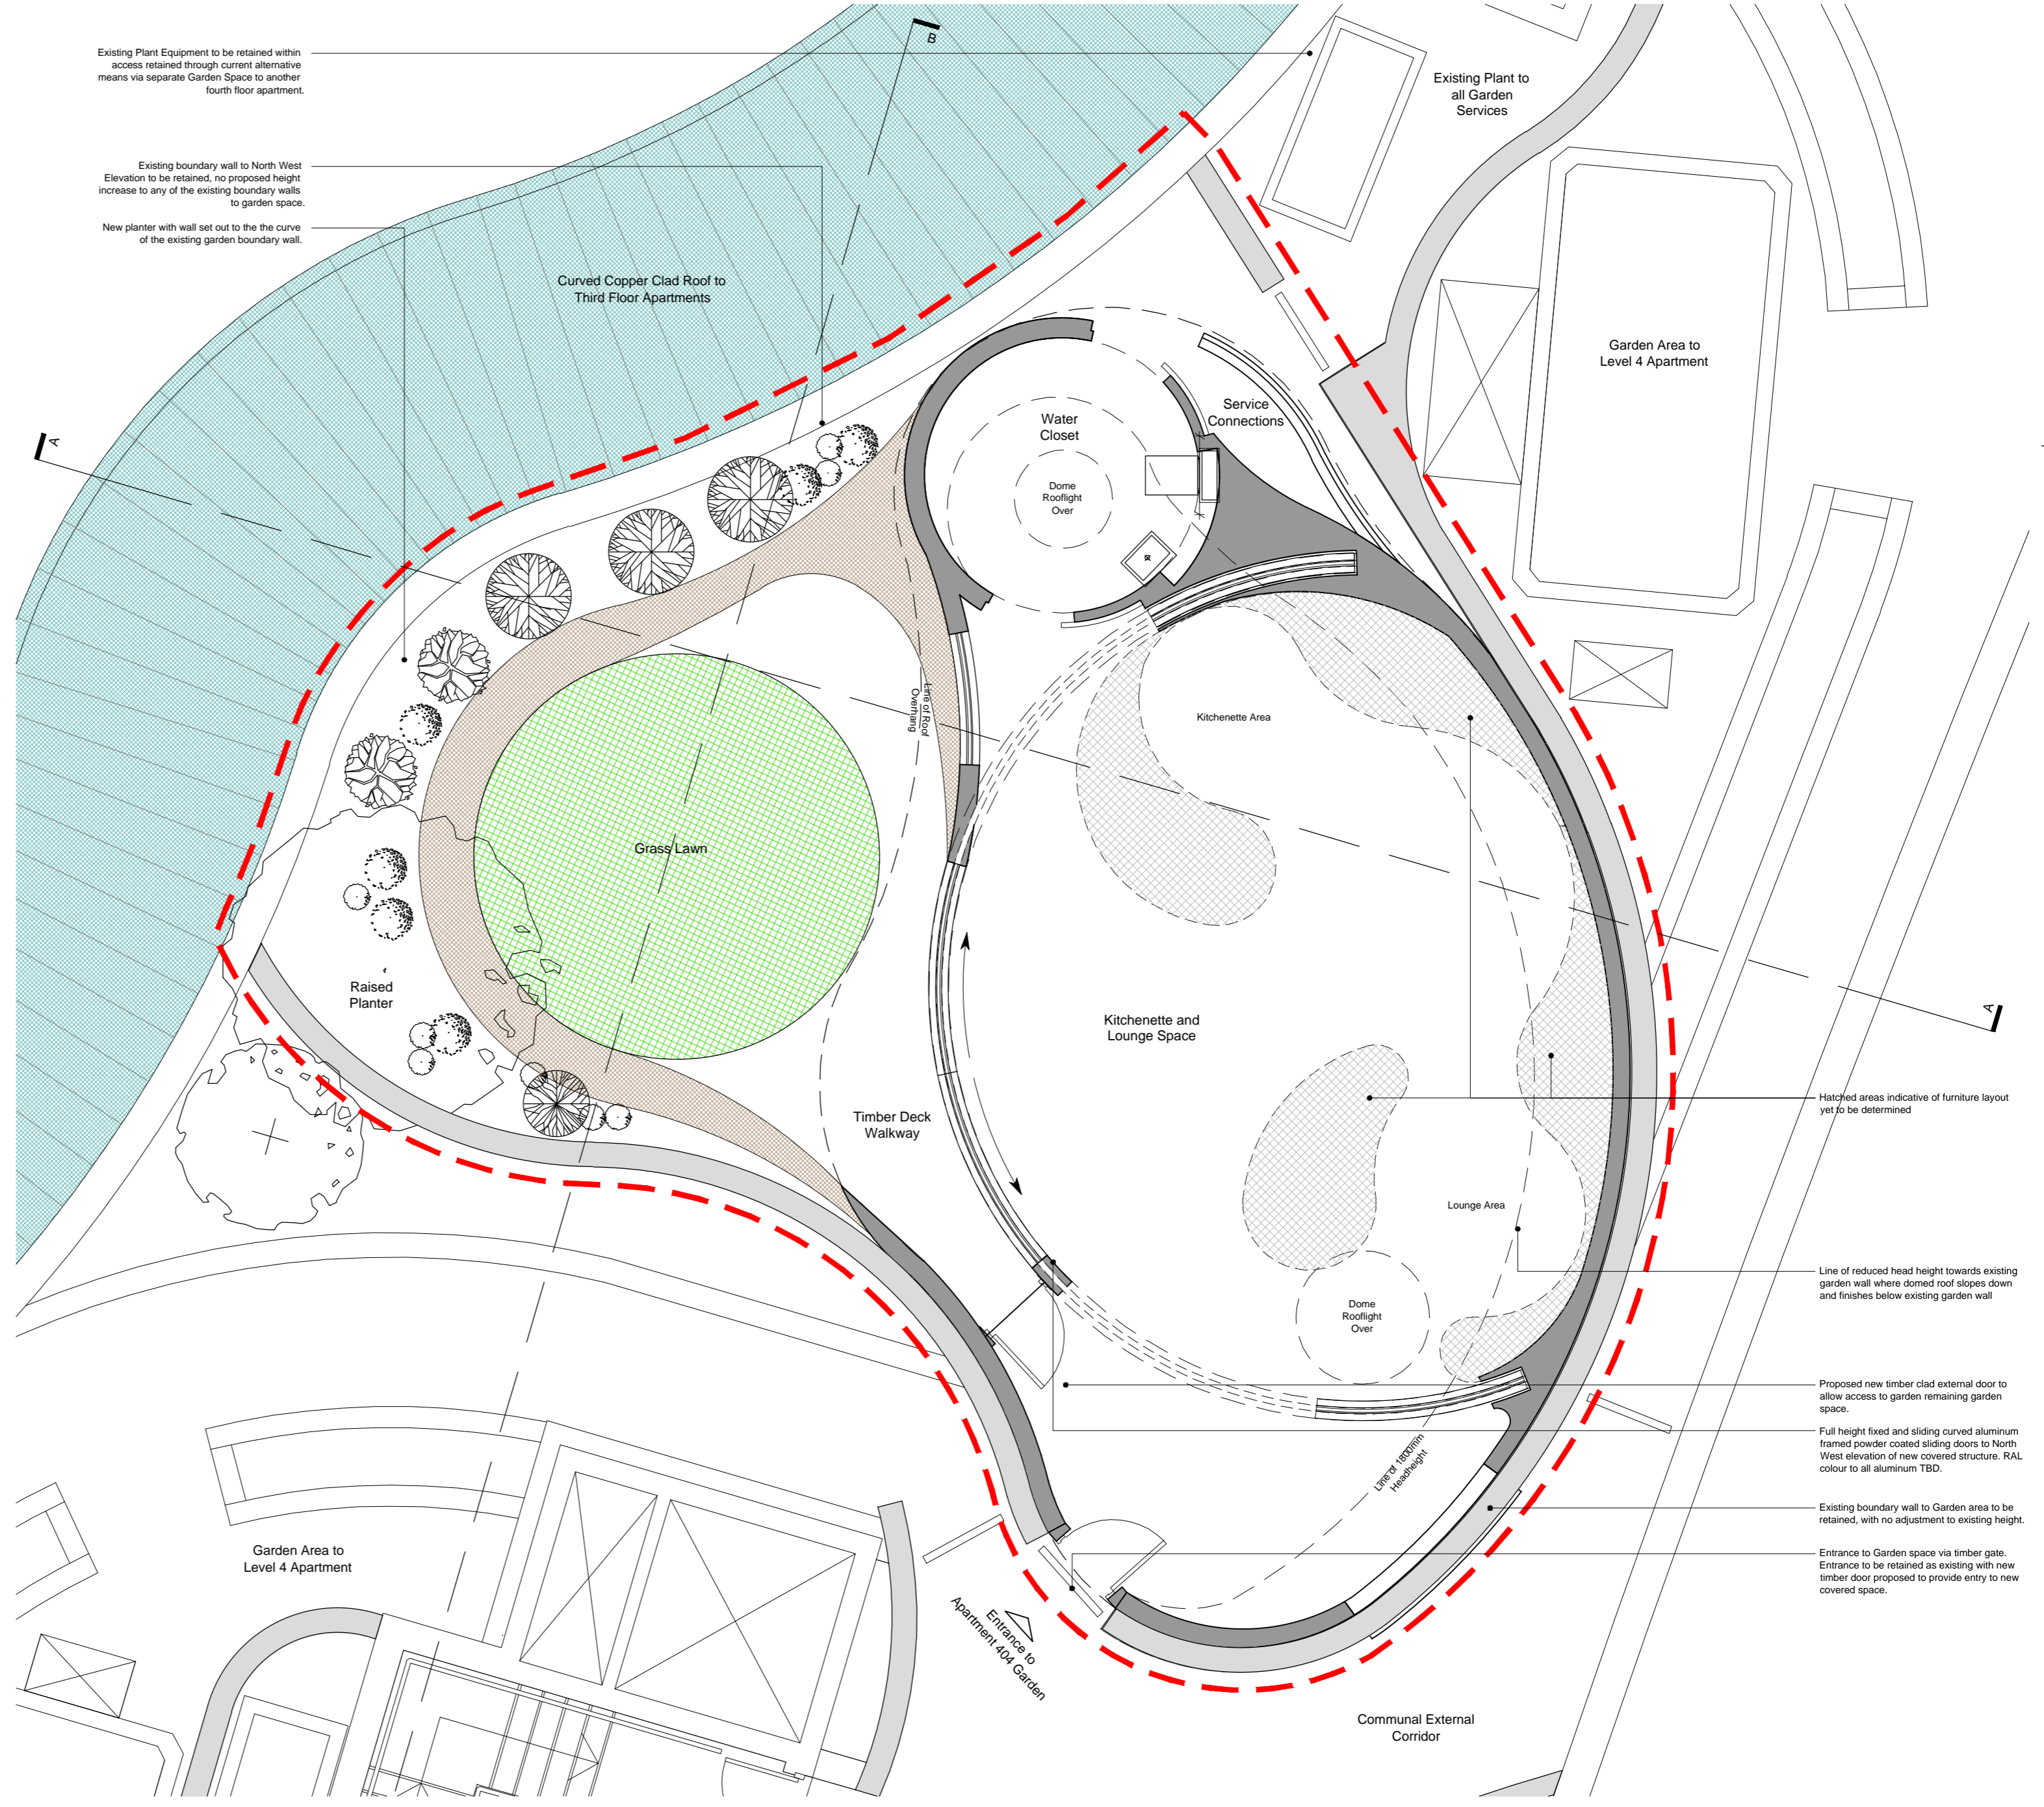

Alfred Court_Apartment No404 Garden Area
Scale 1:50

[A2] 1:050	rev.	date	details	status	drawn	checked	approved	STUDIO IRIS Studio IRIS Ltd. 14 Elmworth Grove, London, SE21 contact@studioiris.net www.studioiris.net	Apartment No.404, Alfred Court 53 Fortune Green Road, London NW6 1DF for and on behalf of our clients Mr Paredes	Proposed Drawings Fourth Floor Plan_Garden Room			
[A4] 1:100	--	2015.04.28	first issue		r	mf	cf			APPROVALS 1409 A 1 100 --			