

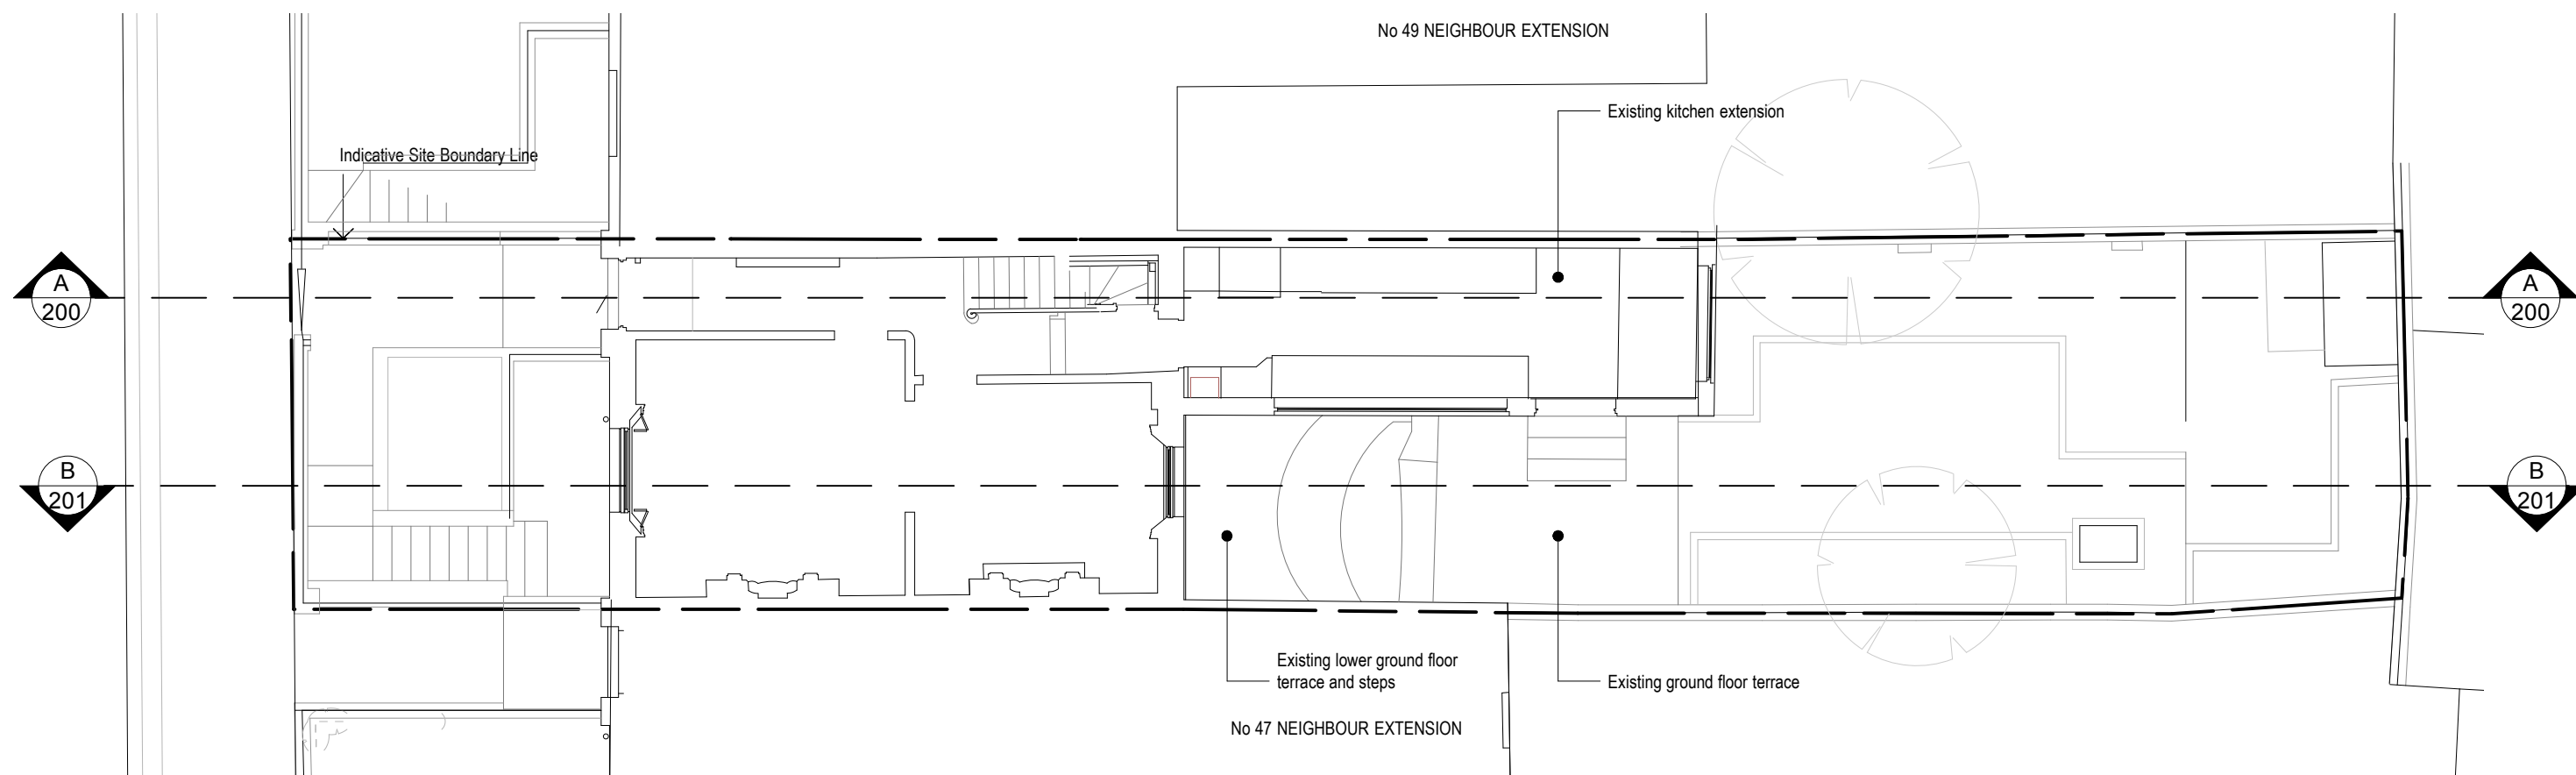


Existing extension and ground floor terrace:

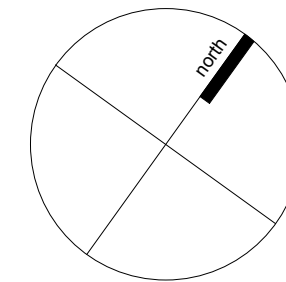

Scale Meters

 

UNDERCOVER
ARCHITECTURE LTD

Studio 2
6 Regents Park Road, NW1 7TX
T: +44 20 7209 9360
E: info@undercoverarchitecture.com

PROJECT TITLE 48 MORNINGTON TERRACE
LONDON, NW1 7RT
CLIENT **UNDERCOVER**
ARCHITECTURE LTD

DATE 2nd September 2013
SCALE 1:100 @ A3

DRAWING TITLE **EXISTING GROUND FLOOR PLAN**
DRAWING N. A 152

REVISION
B

PLANNING

This drawing is the copyright of Undercover Architecture Ltd and may not be copied, altered or reproduced in anyway or passed to a third party without written authority. All dimensions are subject to site survey and site verification. Do not scale.