




GROUND FLOOR PLAN 1:100 1968

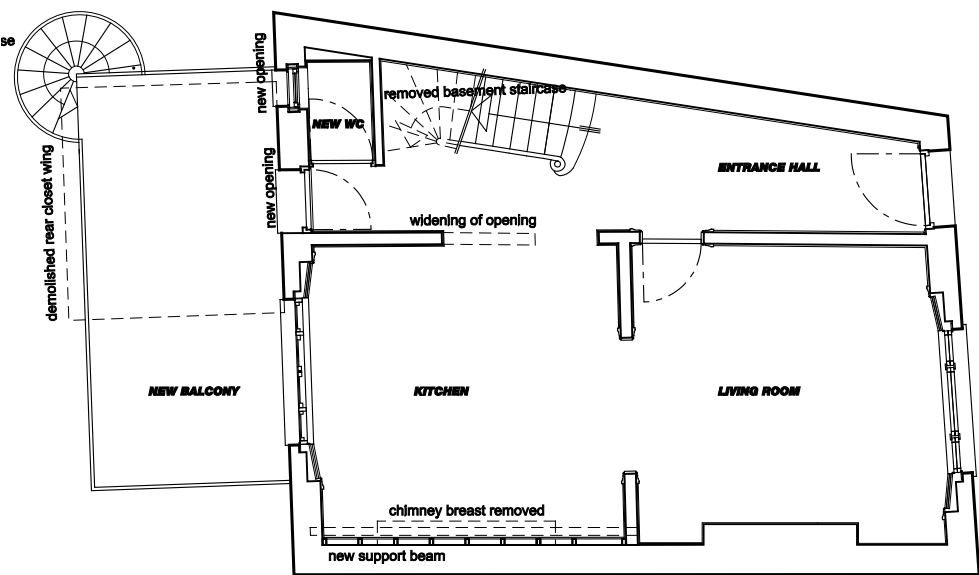


GROUND FLOOR PLAN 1:100 POST 1969

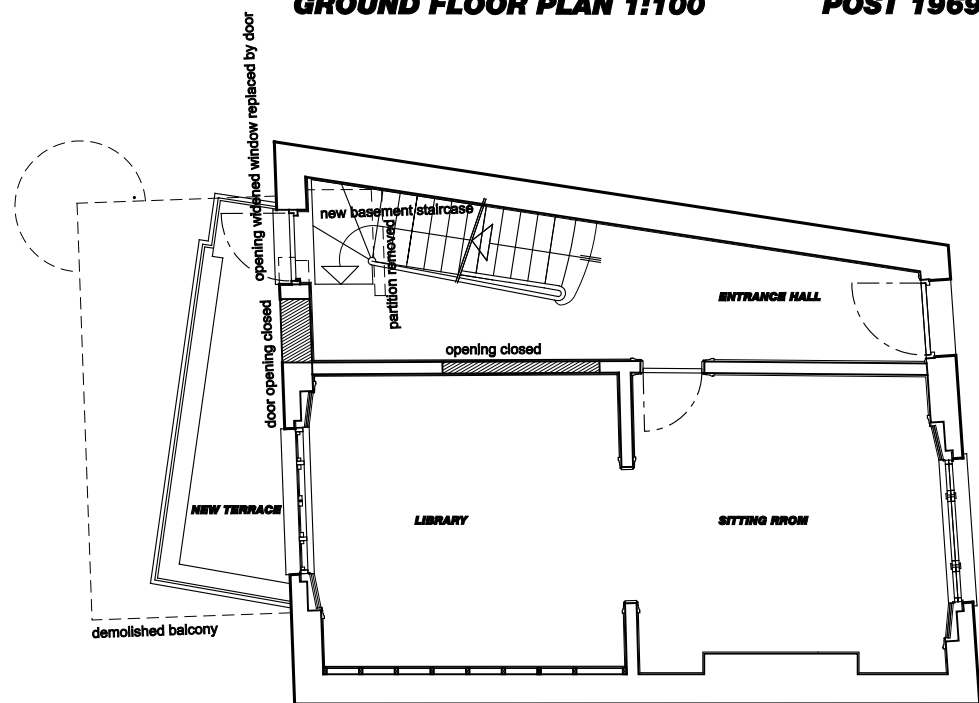

GROUND FLOOR PLAN 1:100 POST 1990

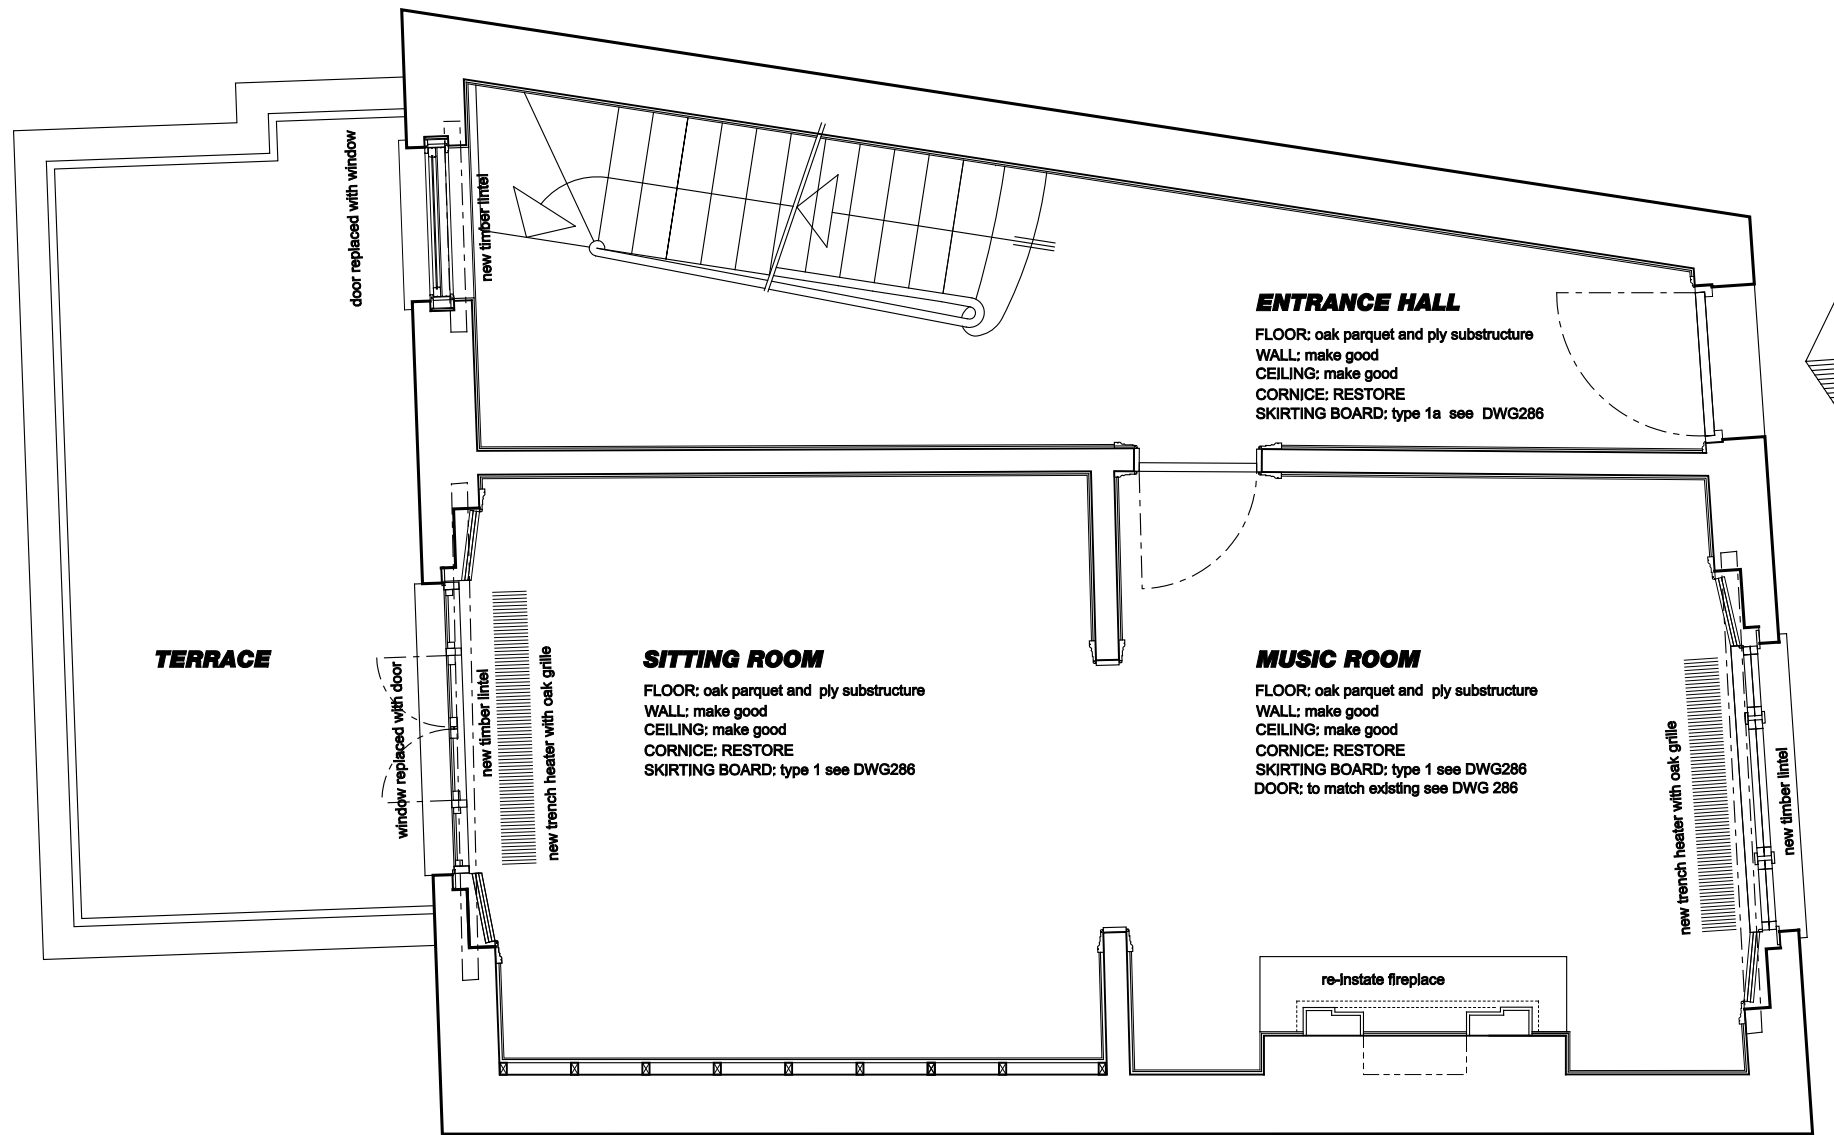

GROUND FLOOR PLAN 1:50 PROPOSED

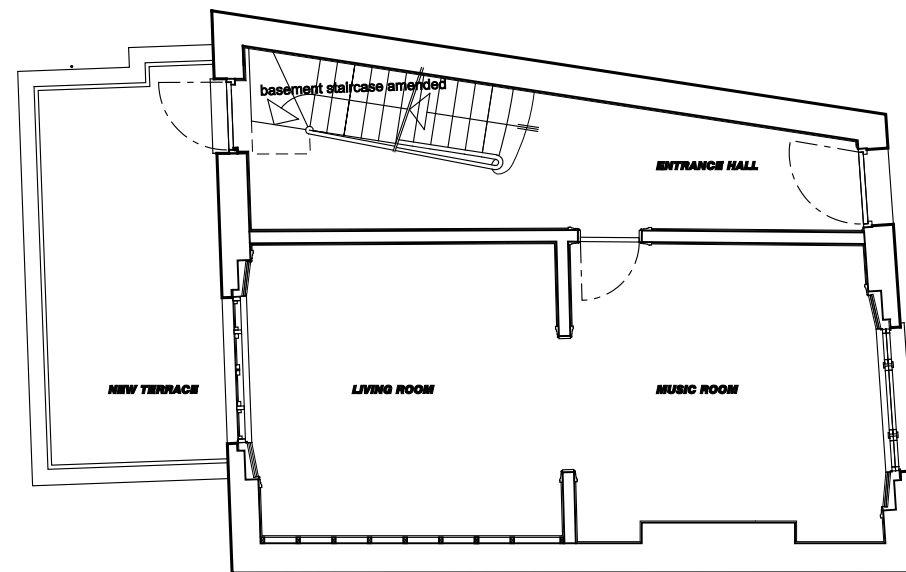


GROUND FLOOR PLAN 1:100 2015

SCALE BAR @1:100



SCALE BAR @ 1:50

 

milk:studio
architects

Fifth Floor 18 Broadwick Street
London W1F 8HS
tel: 020 7287 6208 fax: 08704 871 829
email: mail@milksstudio.net w: www.milksstudio.net

THIS DRAWING IS THE COPYRIGHT OF MILK-STUDIO ARCHITECTS LLP. DO NOT SCALE AND REFER ONLY TO FIGURED DIMENSIONS. CONTRACTOR TO VERIFY ALL CONDITIONS AND DIMENSIONS ON SITE INSPECTION. NOTIFY ARCHITECT IMMEDIATELY OF ANY DISCREPANCIES. IF IN DOUBT ASK.

project **36 CHALCOT CRESCENT** drawing **GROUND FLOOR PLAN 1968 & POST 1969 & POST 1990 & 2015 & PROPOSED**

date **MARCH 2015**

scale **1:50 & 1:100**

dwg no **161**

revision **00**

CHECKED BY

CHALCOT CRESCENT