




THIRD FLOOR PLAN 1:100 POST 1968

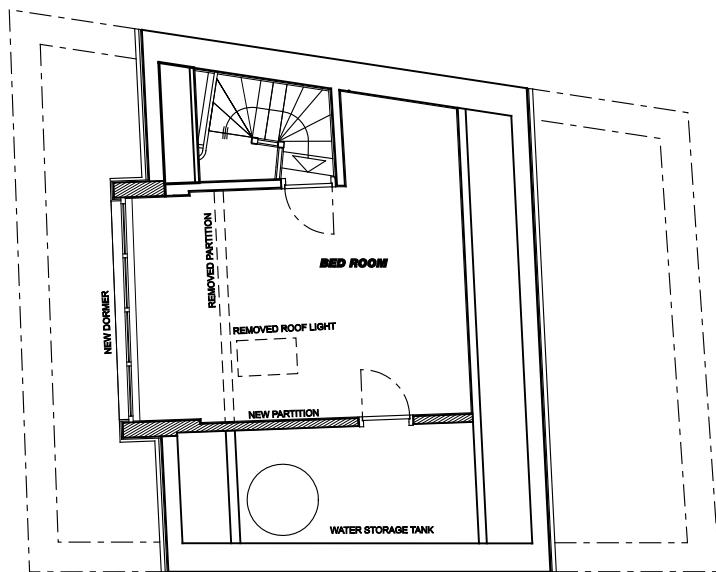


THIRD FLOOR PLAN 1:100 POST 1983

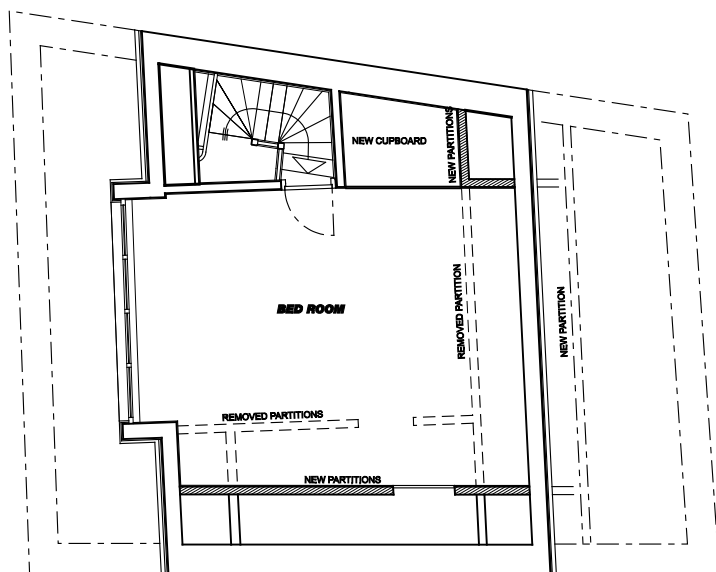

THIRD FLOOR PLAN 1:100 1990

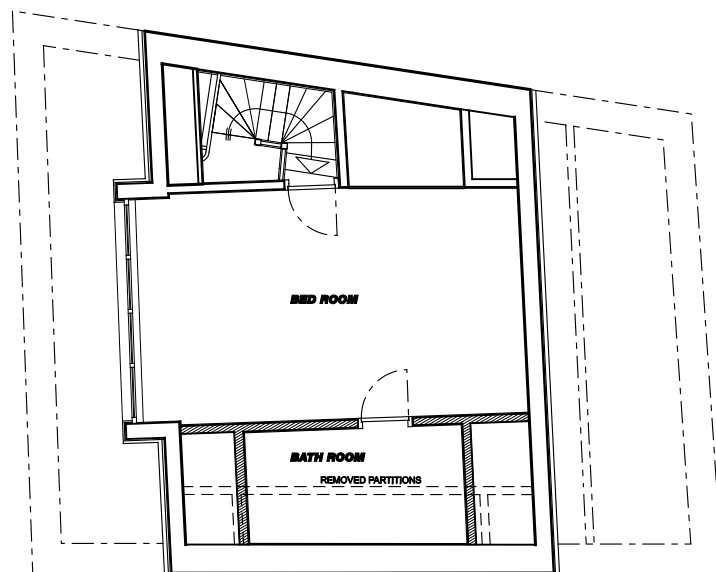

THIRD FLOOR PLAN 1:100 2007

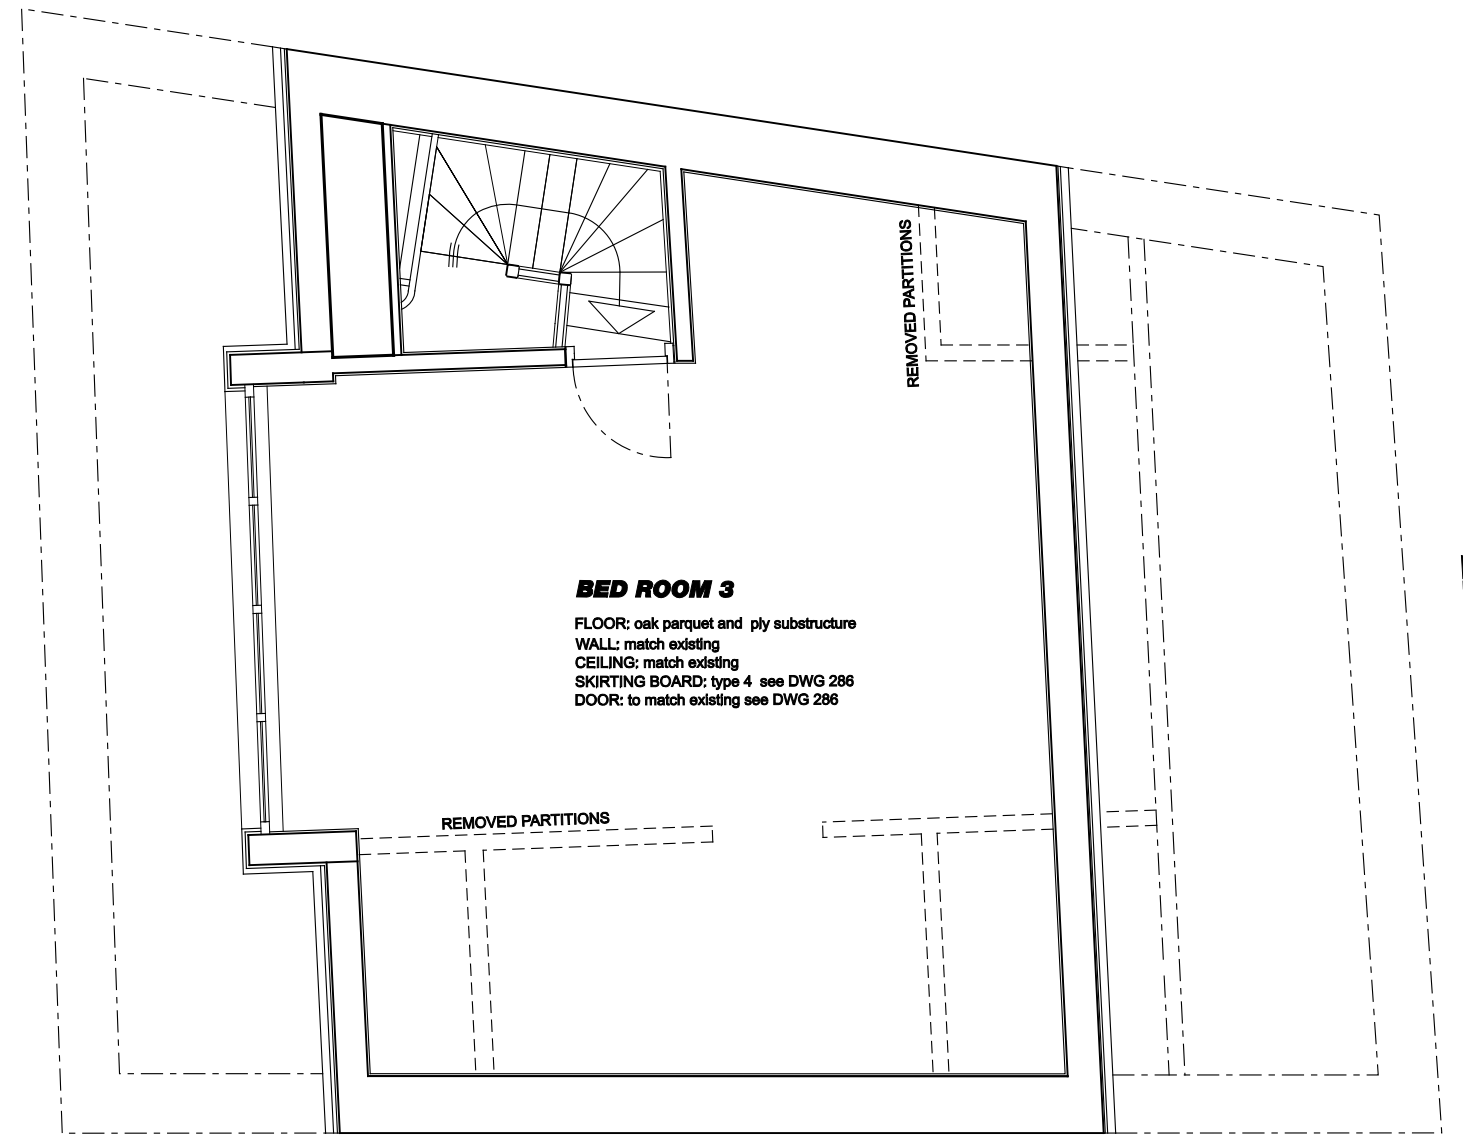


THIRD FLOOR PLAN 1:50

PROPOSED


CHALCOT CRESCENT

BED ROOM 3


FLOOR: oak parquet and ply substructure
 WALL: match existing
 CEILING: match existing
 SKIRTING BOARD: type 4 see DWG 286
 DOOR: to match existing see DWG 286

 

SCALE 1:50

 

SCALE 1:100

 

milk:studio

architects

Fifth Floor 18 Broadwick Street
 London W1F 8HS
 tel: 020 7287 6208 fax: 08704 871 829
 email: mail@milksstudio.net w: www.milksstudio.net

THIS DRAWING IS THE COPYRIGHT OF MILK-STUDIO ARCHITECTS LLP. DO NOT SCALE AND REFER ONLY TO FIGURED DIMENSIONS. CONTRACTOR TO VERIFY ALL CONDITIONS AND DIMENSIONS ON SITE INSPECTION. NOTIFY ARCHITECT IMMEDIATELY OF ANY DISCREPANCIES, IF IN DOUBT ASK.

project **CHALCOT CRESCENT LONDON** drawing **THIRD FLOOR PLAN 1968 & POST1983 1990 & PROPOSED**

date **MARCH 2015** scale **1:50 & 1:100 @A3/1:25@A1**

dwg no **221** revision **00** CHECKED BY