

PLANNING

P3	01.06.15	Internal layout alterations
P2	16.02.15	Revision of cycle shed
P1	15.08.14	Planning Issue
Rev	Date	Note

Acoustic Engineer

Gillieron Scott Acoustic Design

Interior Design

Gordon-Duff + Linton

Project Management / Quantity Surveyor

Stace LLP

Services

Synergy Consulting

Structures

Fluid Structures

Client

Linton Property Developments Ltd

The Linton Group,
14 Basil Street, Knightsbridge, London, SW3 1AJ

Project title

LINTON HOUSE


Drawing Title

**GROUND FLOOR PLAN
AS PROPOSED**

Scale @ A1 **1:100**

Project No.	Drawing no.	Revision
152	120	P3


Status	Date of Issue
PLANNING	JUN 2015

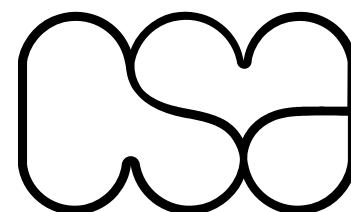

Clive Sall Architecture Ltd.

2 Providence Yard
Ezra Street
London E2 7RJ

Copyright CLIVE SALL ARCHITECTURE LTD

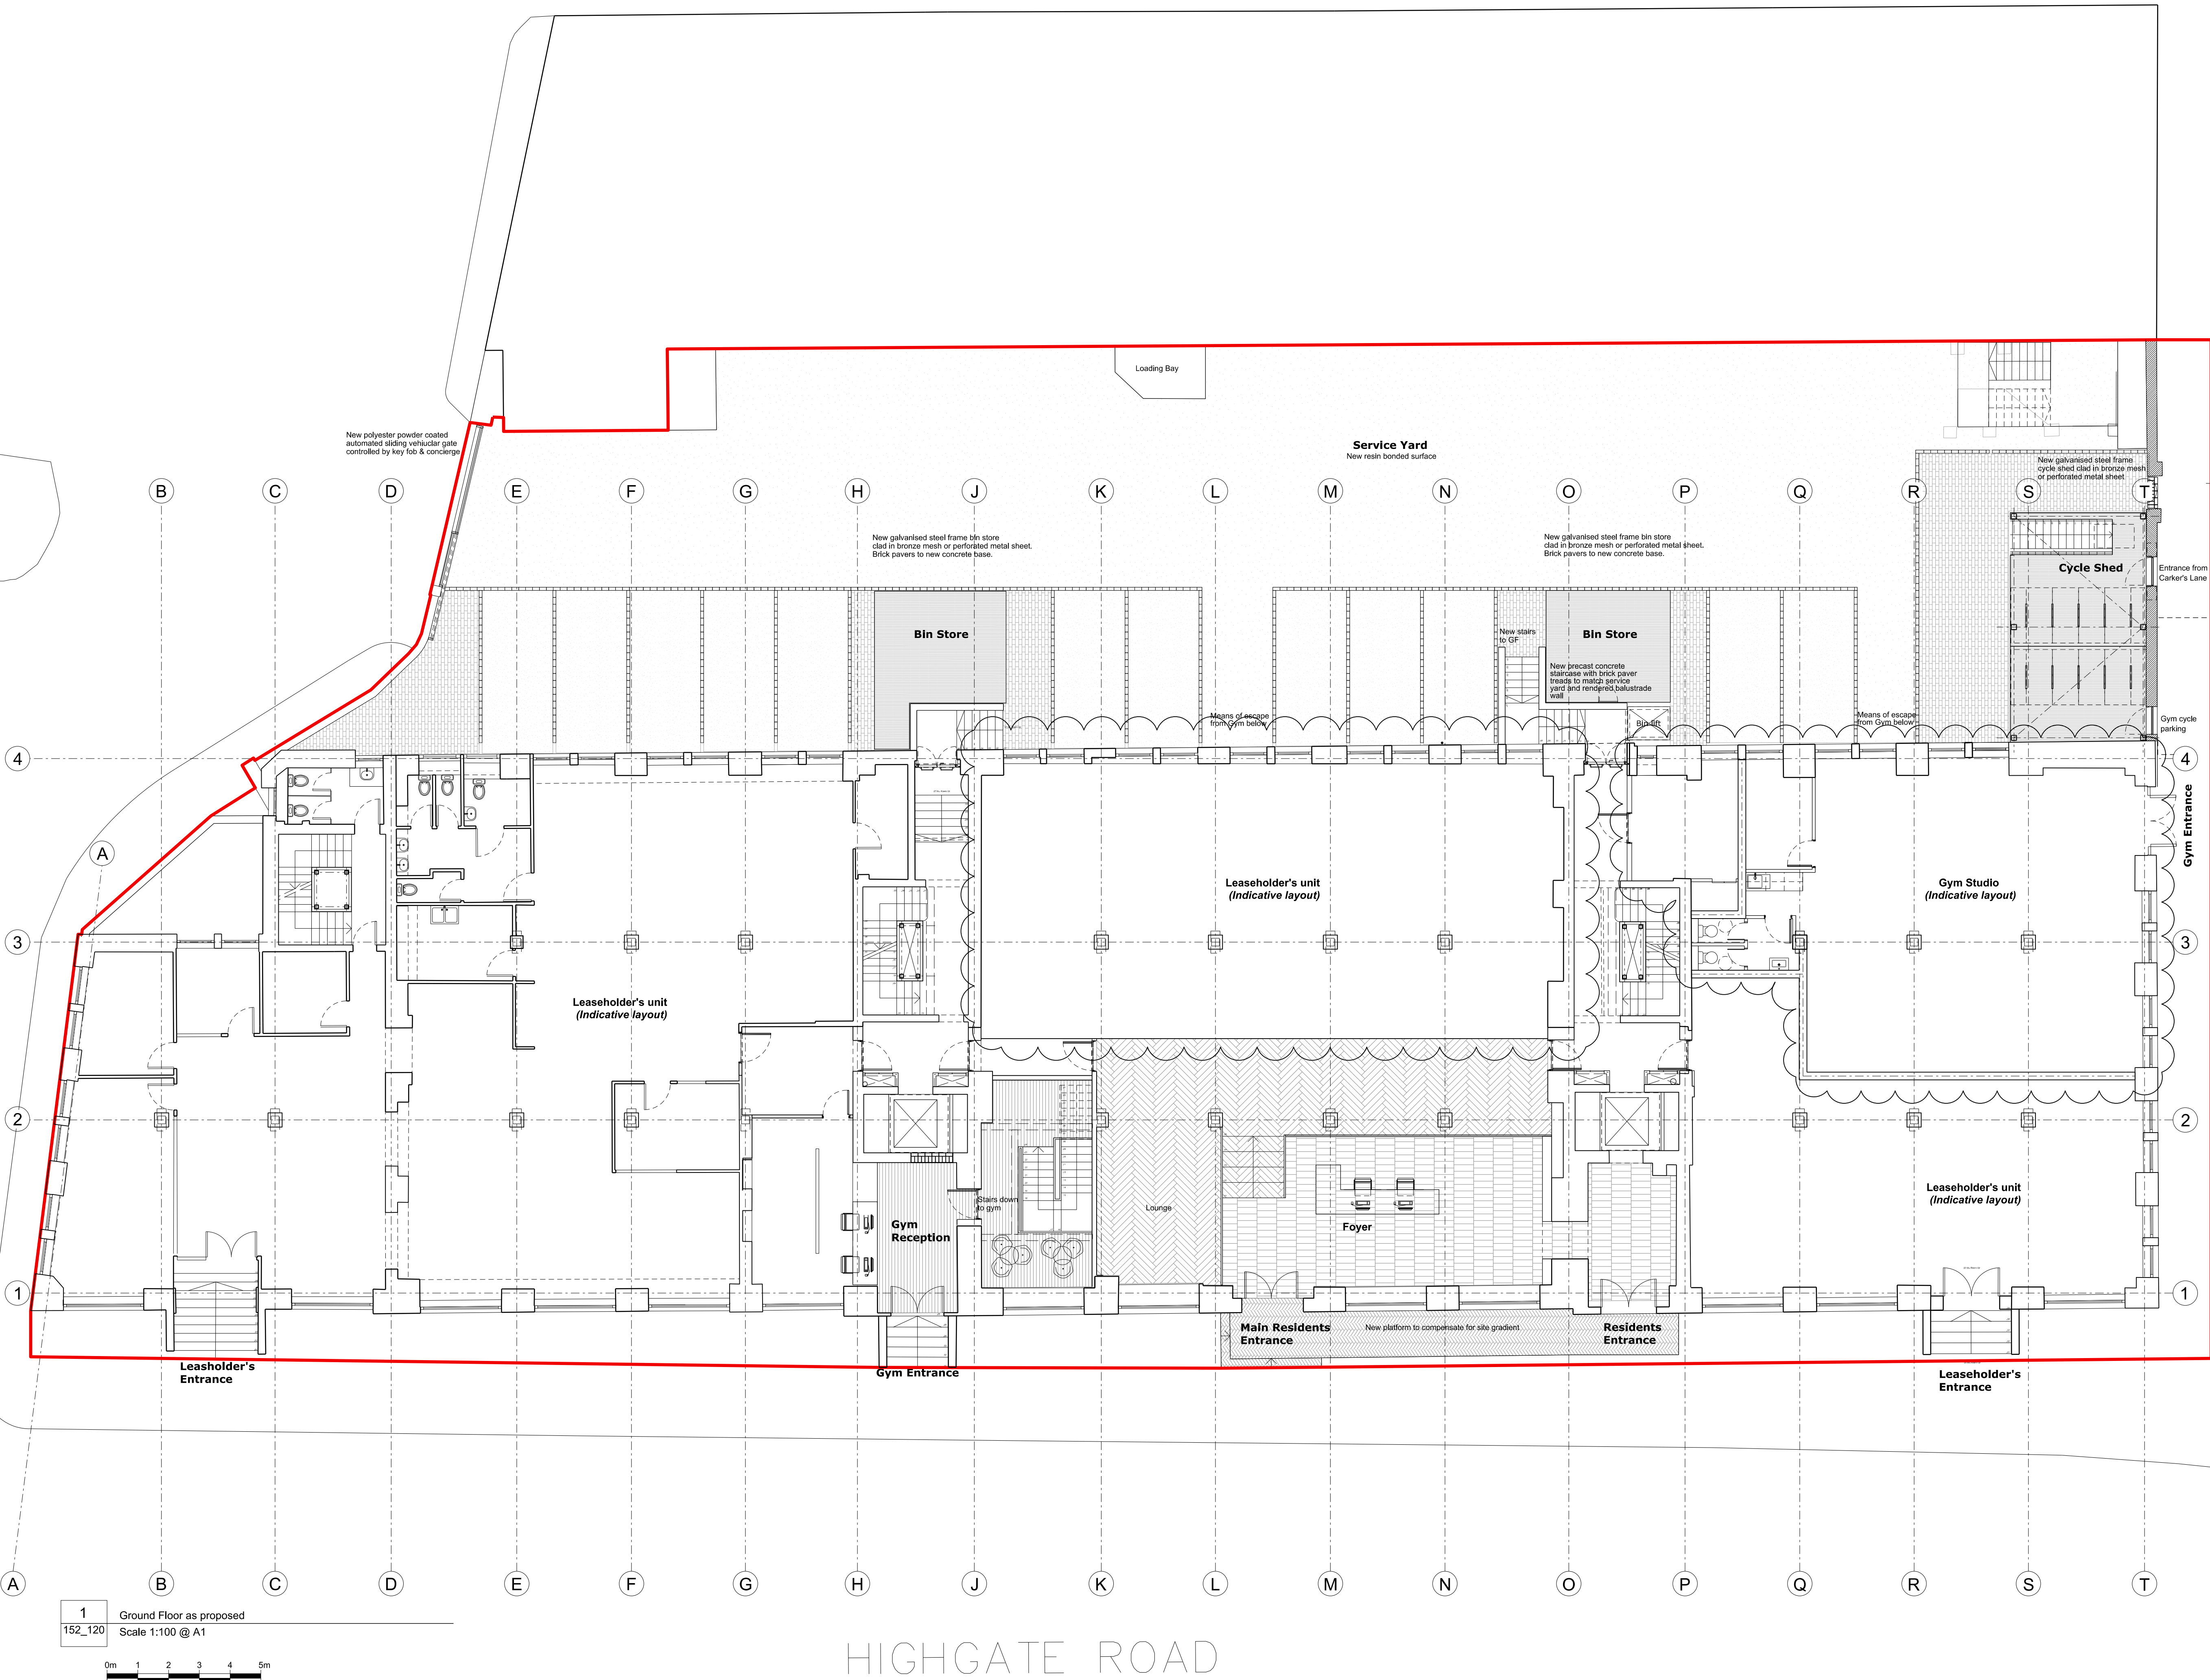

1 Ground Floor as proposed
152_120 Scale 1:100 @ A1



HIGHGATE ROAD