

Client:
 Kipling Co Ltd

Site Address:
 299 Finchley Road,
 London
 NW6 6DT

Project Number:
 9


Project Code:
 9_S_R_101

Sheet Title:
 Existing Floor Plans


Date:
 21/06/2015

Scale:
 1:100 @ A4


Note:

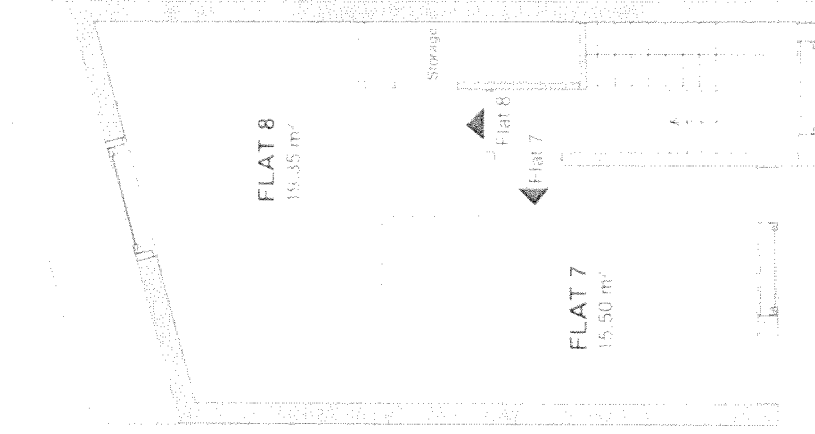

3 Third Floor Plan
 Scale: 1:100

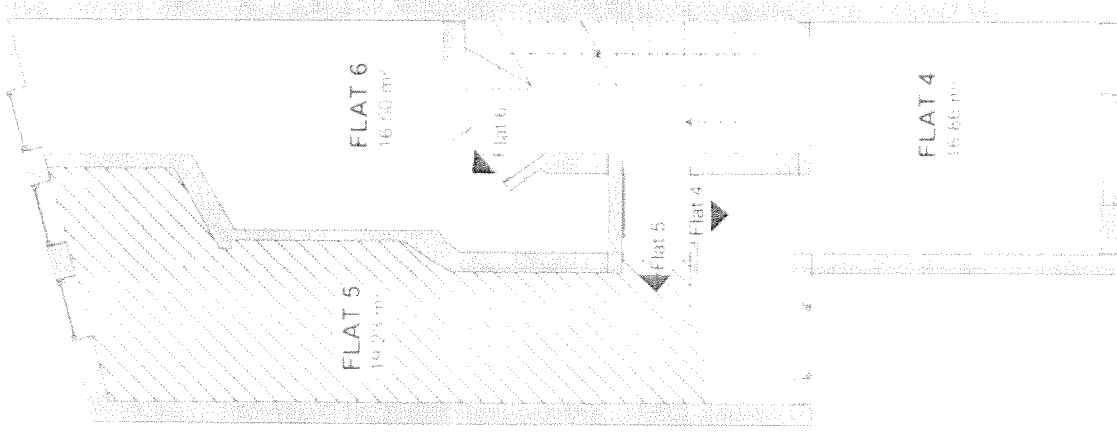

2 Second Floor Plan
 Scale: 1:100

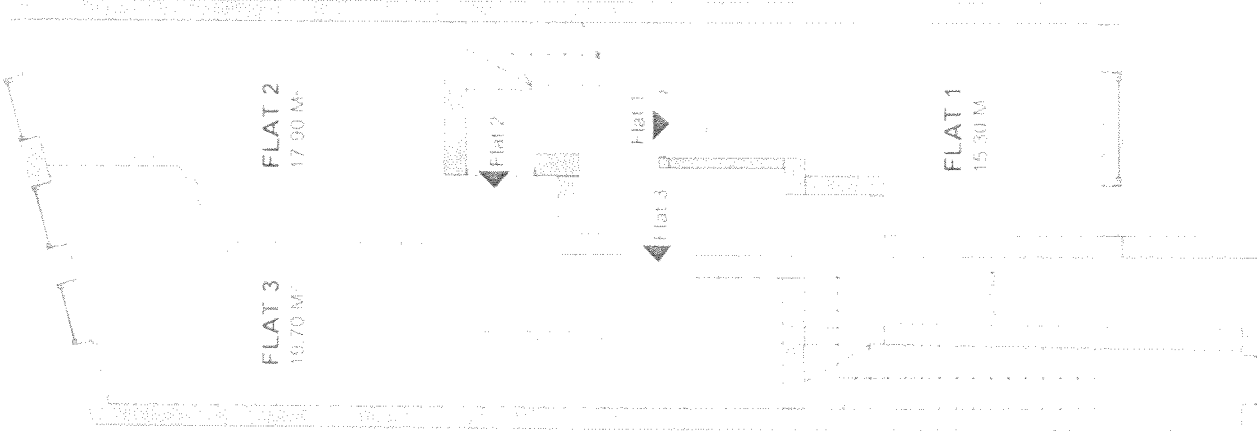

1 First Floor Plan
 Scale: 1:100

0 1 2 3 4 5 M