

Lakemeche Architecture & Design

Tel: +44(0) 75 3405 3266

Email: [sofiane@lakemeche.com](mailto:sofiane@lakemeche.com)

Address: Canning Town, London

Web: [www.lakemeche.com](http://www.lakemeche.com)

Client:

Kipling Co Ltd

Site Address:

299 Finchley Road,

London

NW6 6DT

Project Number:

9

Project Code:

9\_S\_R\_101

Sheet Title:

Existing Floor Plans


Date:

21/06/2015


Scale:

1:100 @ A4


Note:

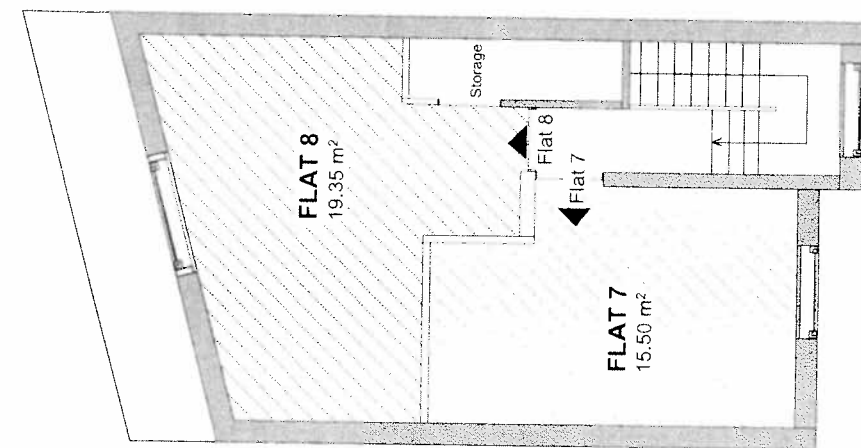

3 Third Floor Plan  
Scale: 1:100

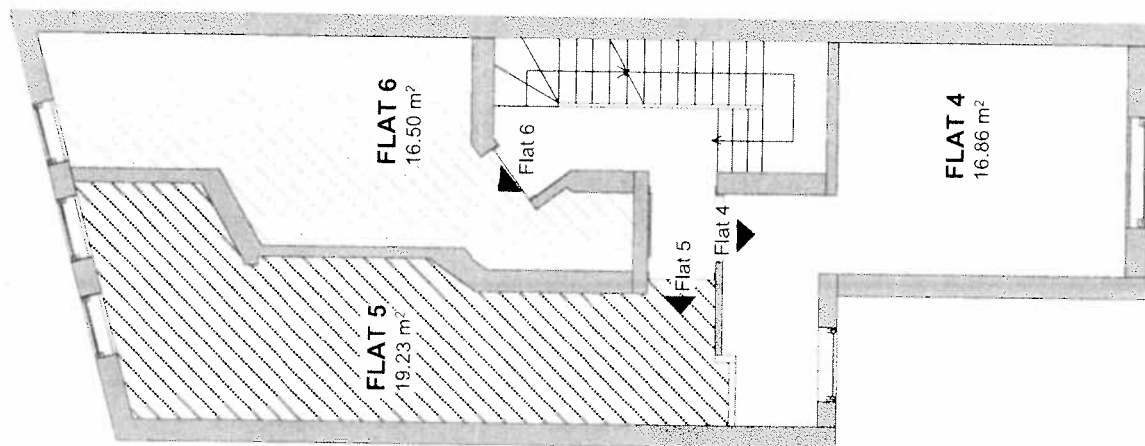

2 Second Floor Plan  
Scale: 1:100

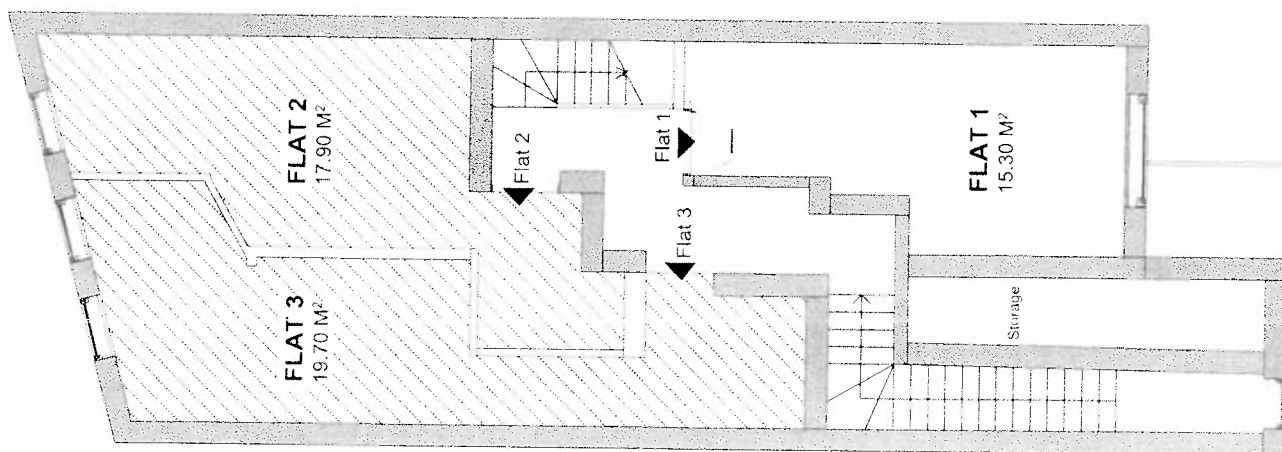

1 First Floor Plan  
Scale: 1:100

