

Lakemeche Architecture & Design

Tel: +44(0) 75 3405 3266
Email: sofiane@lakemeche.com
Address: Canning Town, London
Web: www.lakemeche.com

Client:
Kipling Co Ltd

Site Address:
299 Finchley Road,
London
NW6 6DT

Project Number:
9


Project Code:
9_S_R_101

Sheet Title:
Existing Floor Plans


Date:
21/06/2015

Scale:
1:100 @ A4


Note:

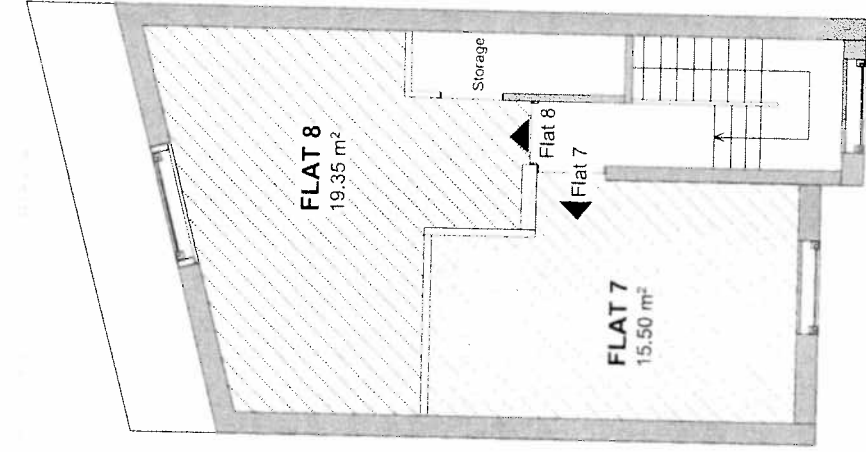

3 Third Floor Plan
Scale: 1:100

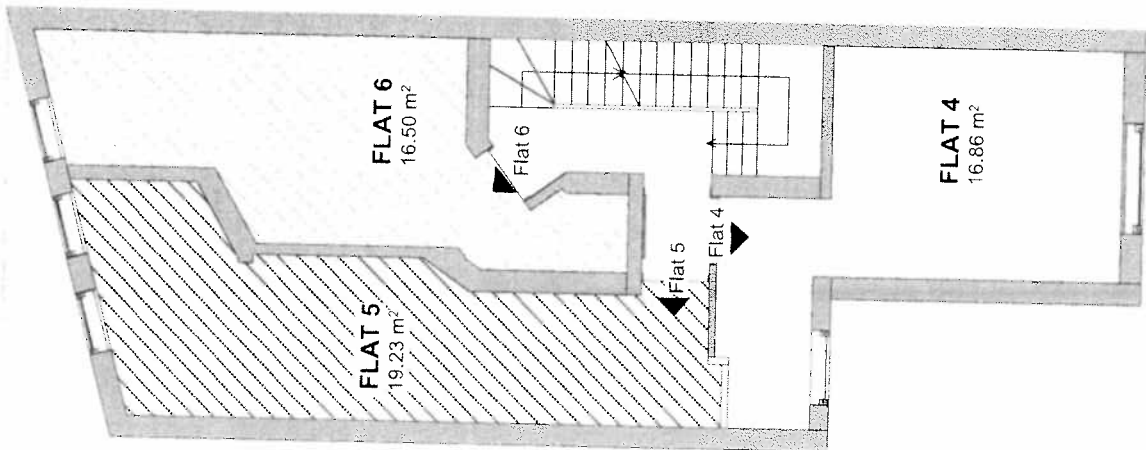

2 Second Floor Plan
Scale: 1:100

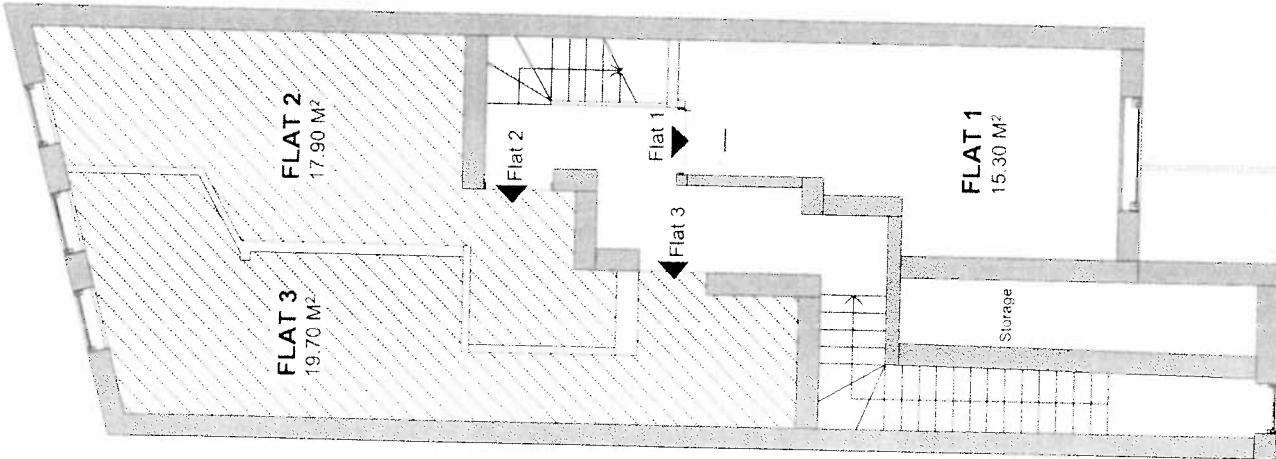

1 First Floor Plan
Scale: 1:100

