

DO NOT SCALE OFF THIS DRAWING. ALL DIMENSION SHALL BE CHECK AND CONFIRMED WITH SITE REP. AND ANY DISCREPANCIES BETWEEN THE DRAWINGS AND SITE SHALL BE REPORTED TO PM. THIS DRAWING TO BE READ IN CONJUNCTION WITH ENGINEERS SPECIFICATION AND DETAILS. FOR CONSTRUCTION INFORMATION PLEASE REFER TO ALL DRAWINGS AND SPECIFICATION OF WORKS.

FOR ANY STRUCTURAL STEELWORKS DETAILS PLEASE REFER TO STRUCTURAL ENGINEER'S DRAWINGS & CALCULATIONS.

The copyright of the drawing and designs remains with Extension Architects. All copies are only for information about the application, they may not be used for any other purpose without the express written permission of Extension Architecture.

No	Description	Date

Extension Architecture

1-3 Falman Law House
Park Terrace
Worcester Park
Surrey
KT4 7JZ
Tel (0208) 288 8950
Fax (0871) 918 2798
www.extensionarchitecture.co.uk

CLIENT

Ms Helen Sinclair


PROJECT

**32-A Lowfield Road
NW6 2PR**


TITLE

**Existing and Proposed
Floor Plans**


SCALE	DATE
1:100 @ A3	18.06.15
DRAWN	SHEET NO
TA	32LR02

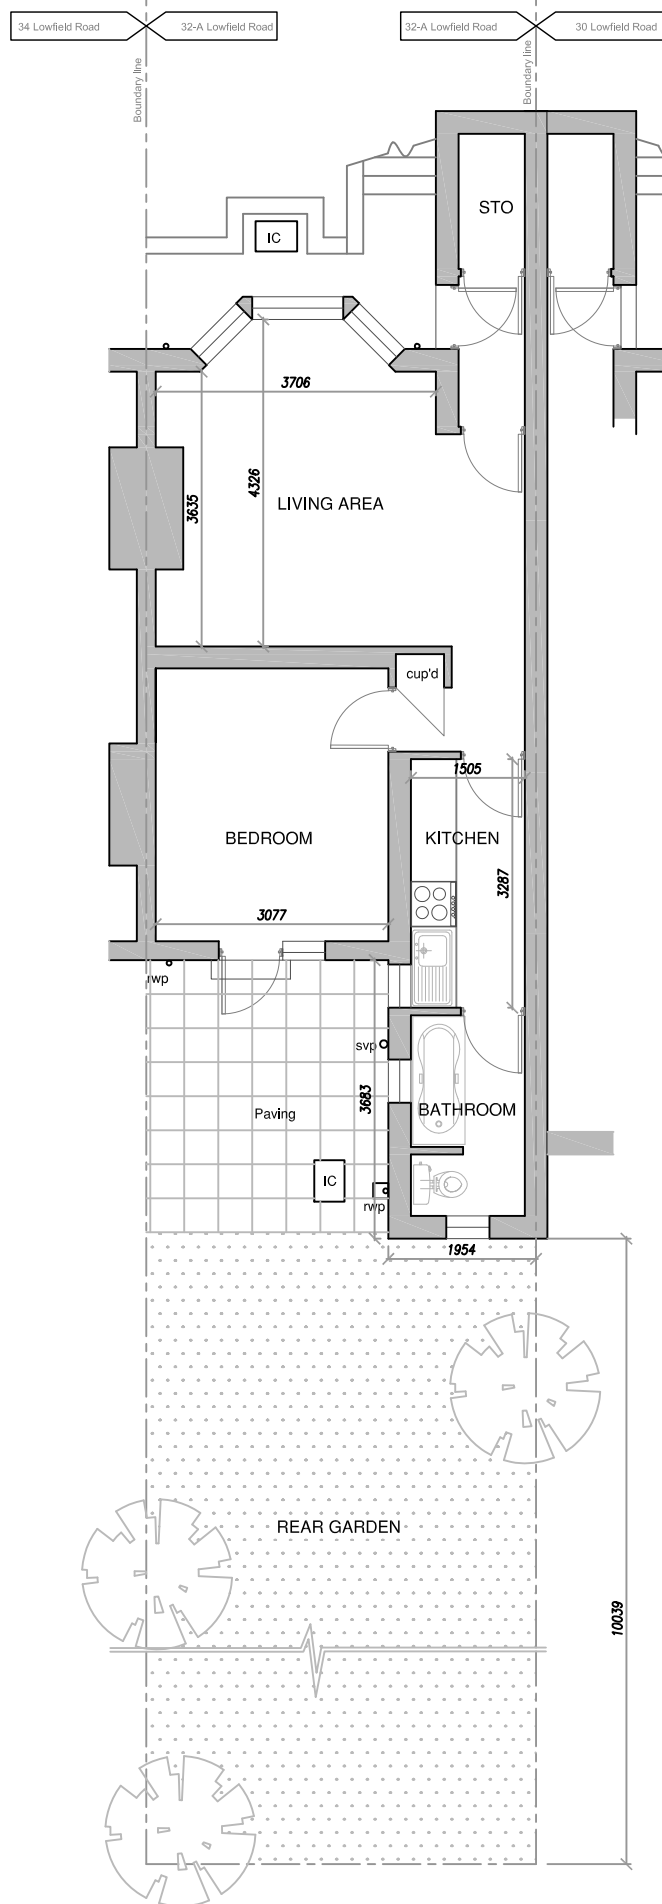



Existing Lower Ground Floor Plan

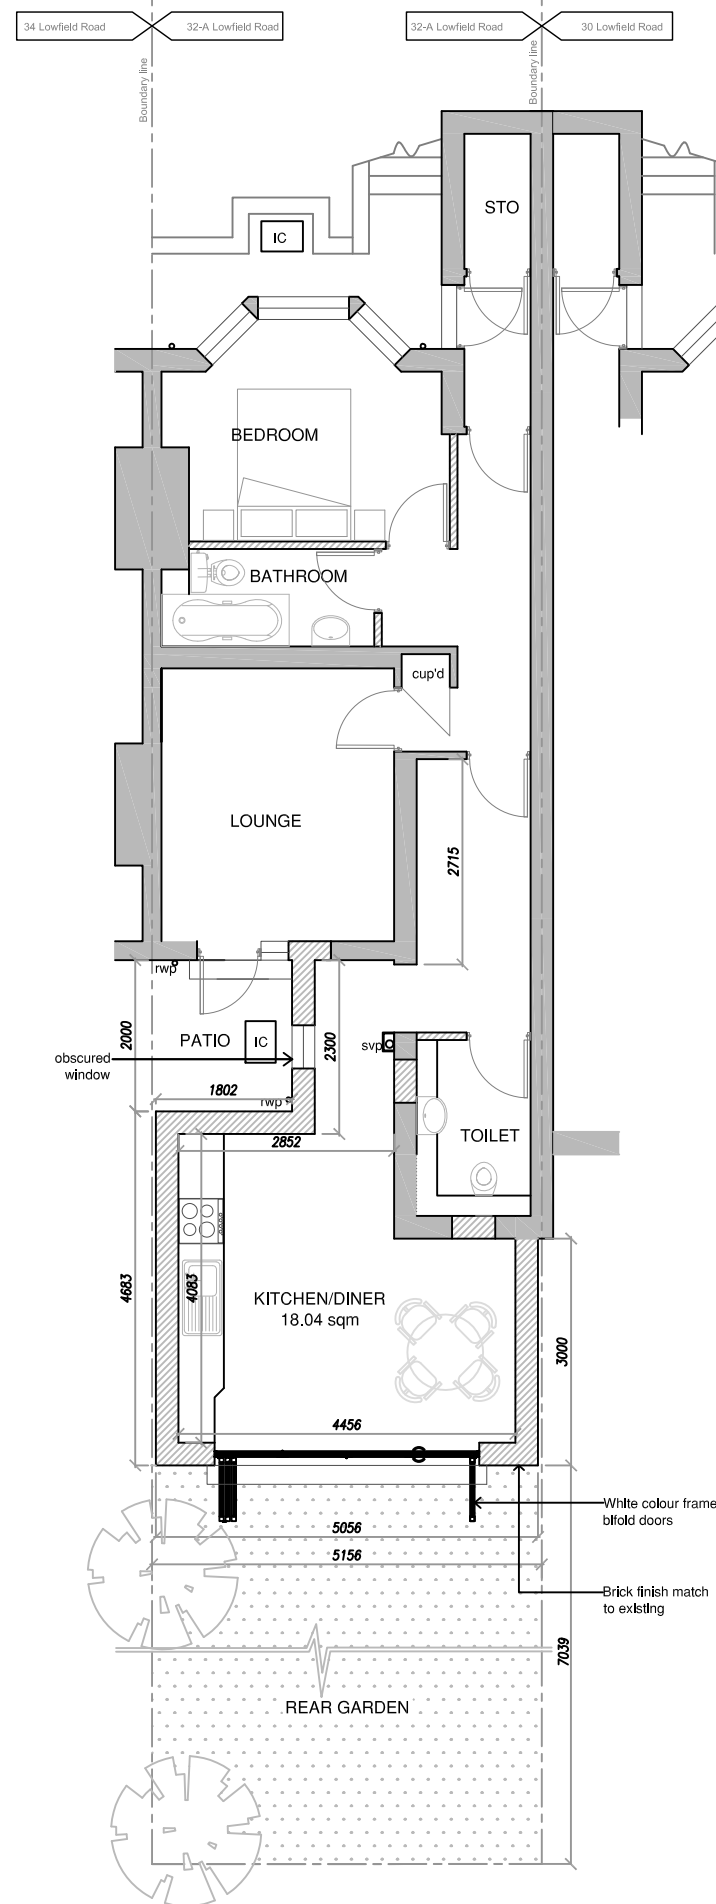

Proposed Lower Ground Floor Plan

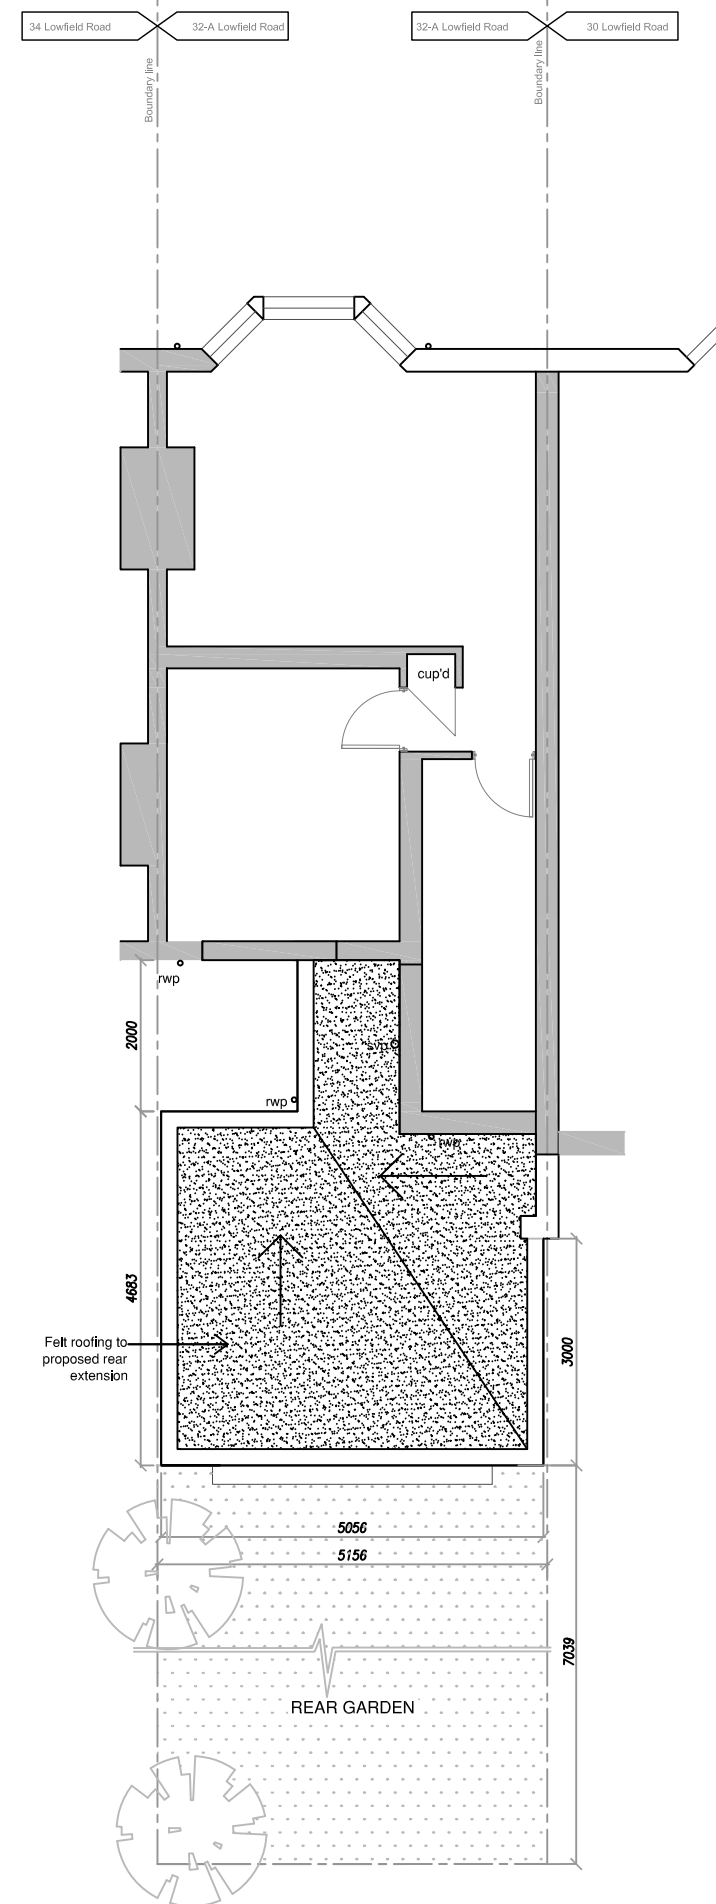

Proposed Roof Plan

 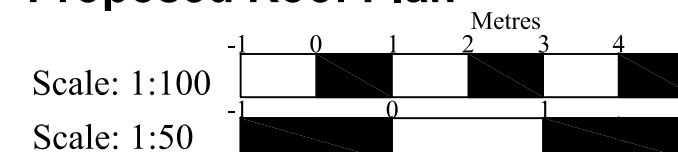

Existing and Proposed Floor Plans