



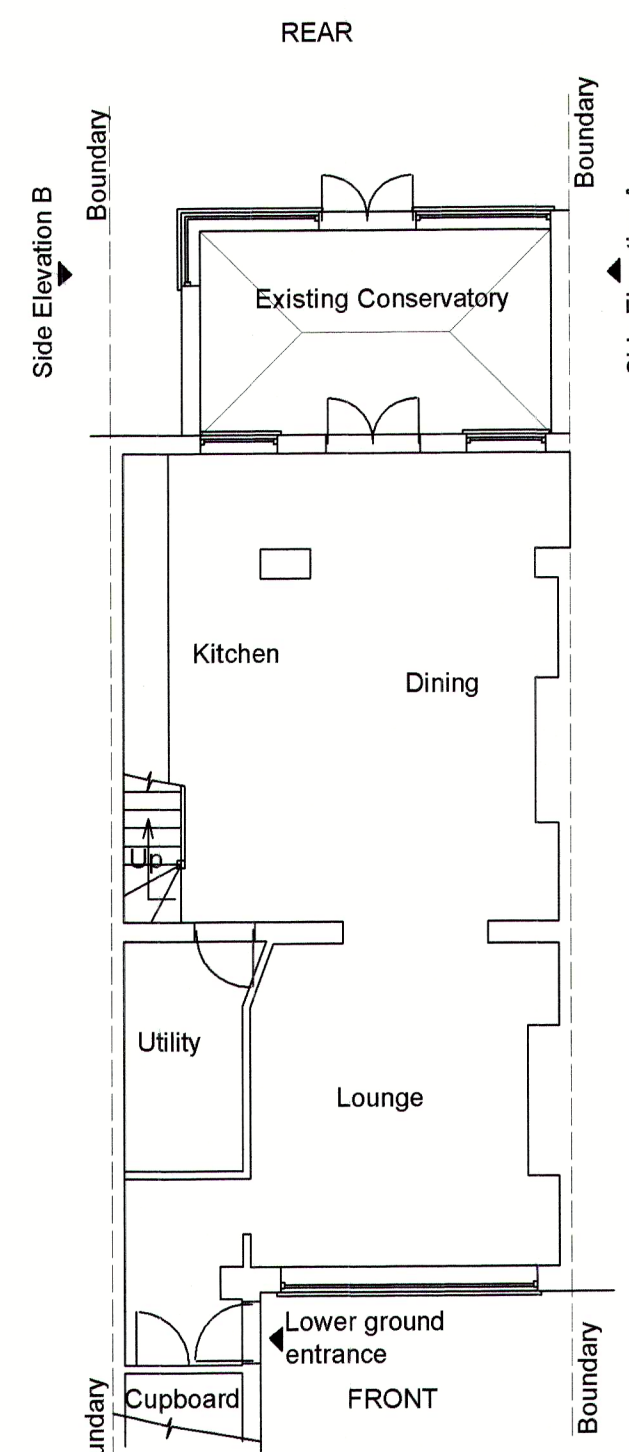


EXISTING LOWER GROUND FLOOR PLAN

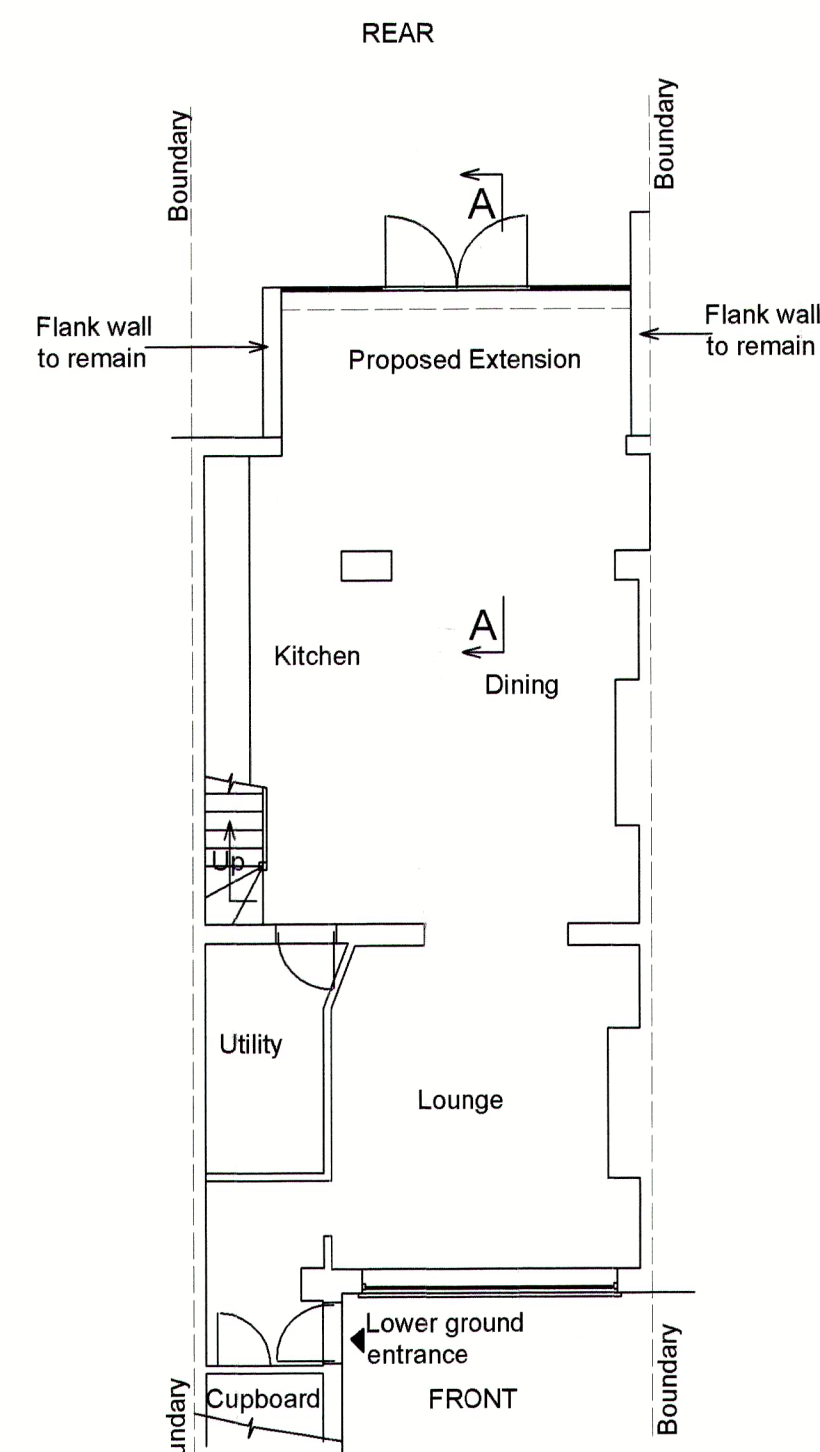


PROPOSED LOWER GROUND FLOOR PLAN




EXISTING REAR ELEVATION

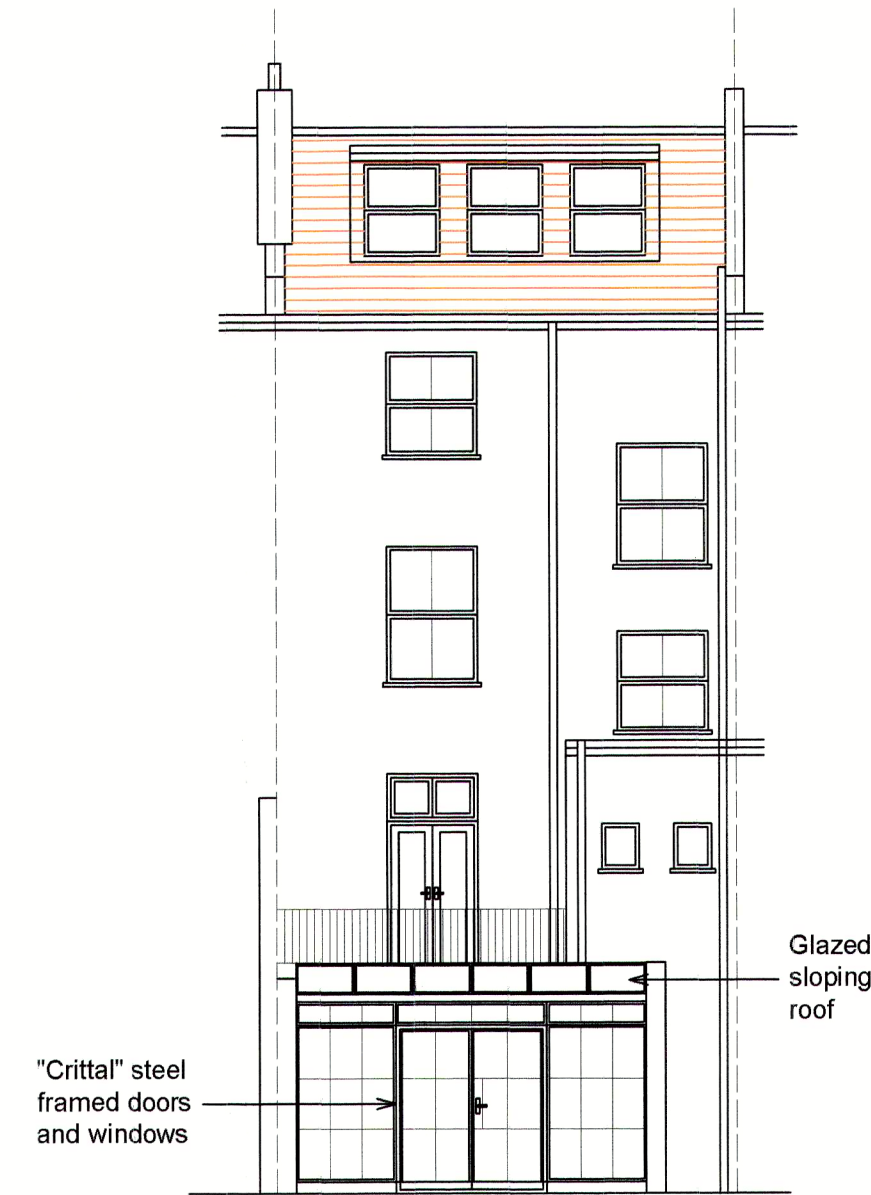


PROPOSED REAR ELEVATION

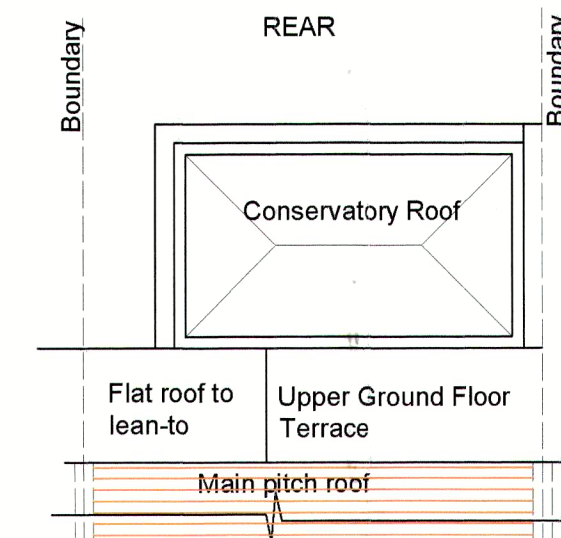


EXISTING ROOF PLAN

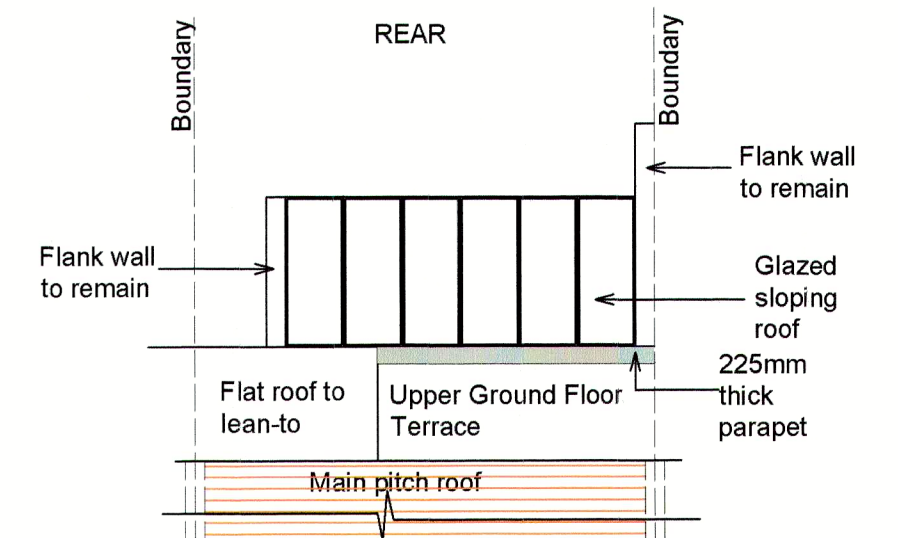


PROPOSED ROOF PLAN

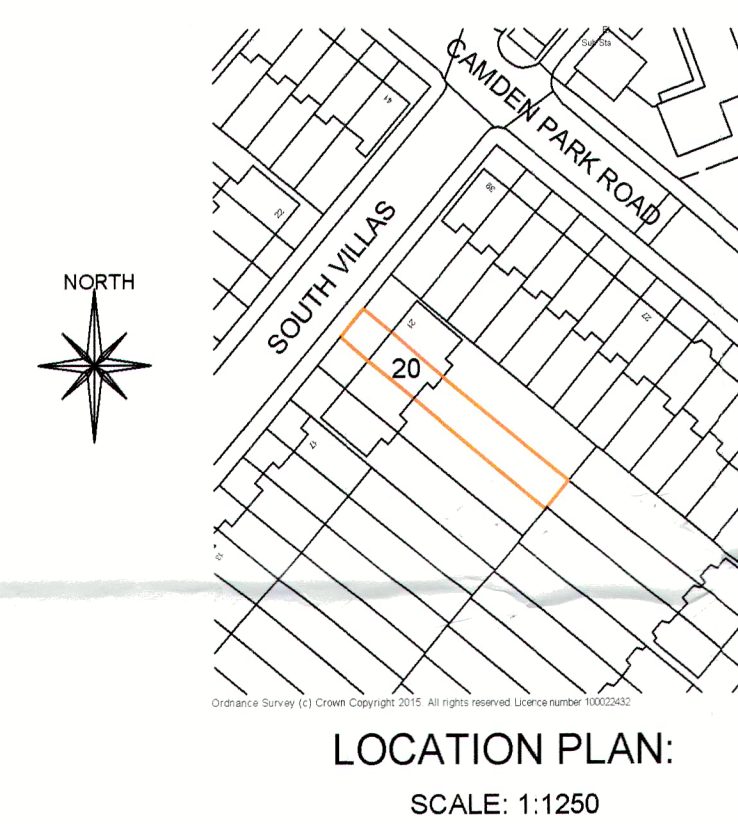


LOCATION PLAN:
SCALE: 1:1250

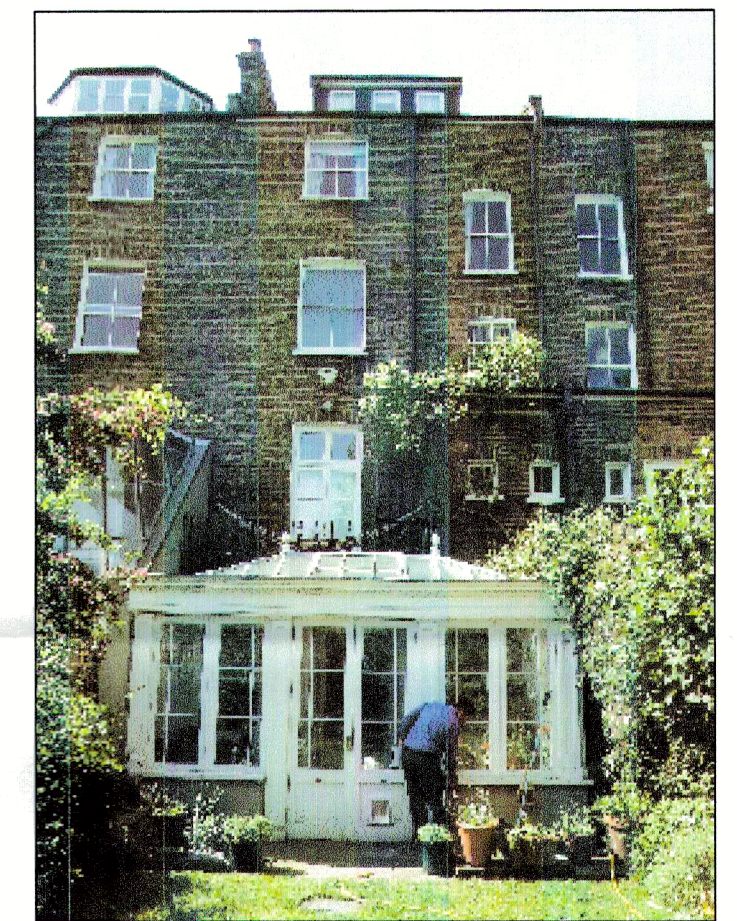


PHOTOGRAPH: EXISTING REAR ELEVATION

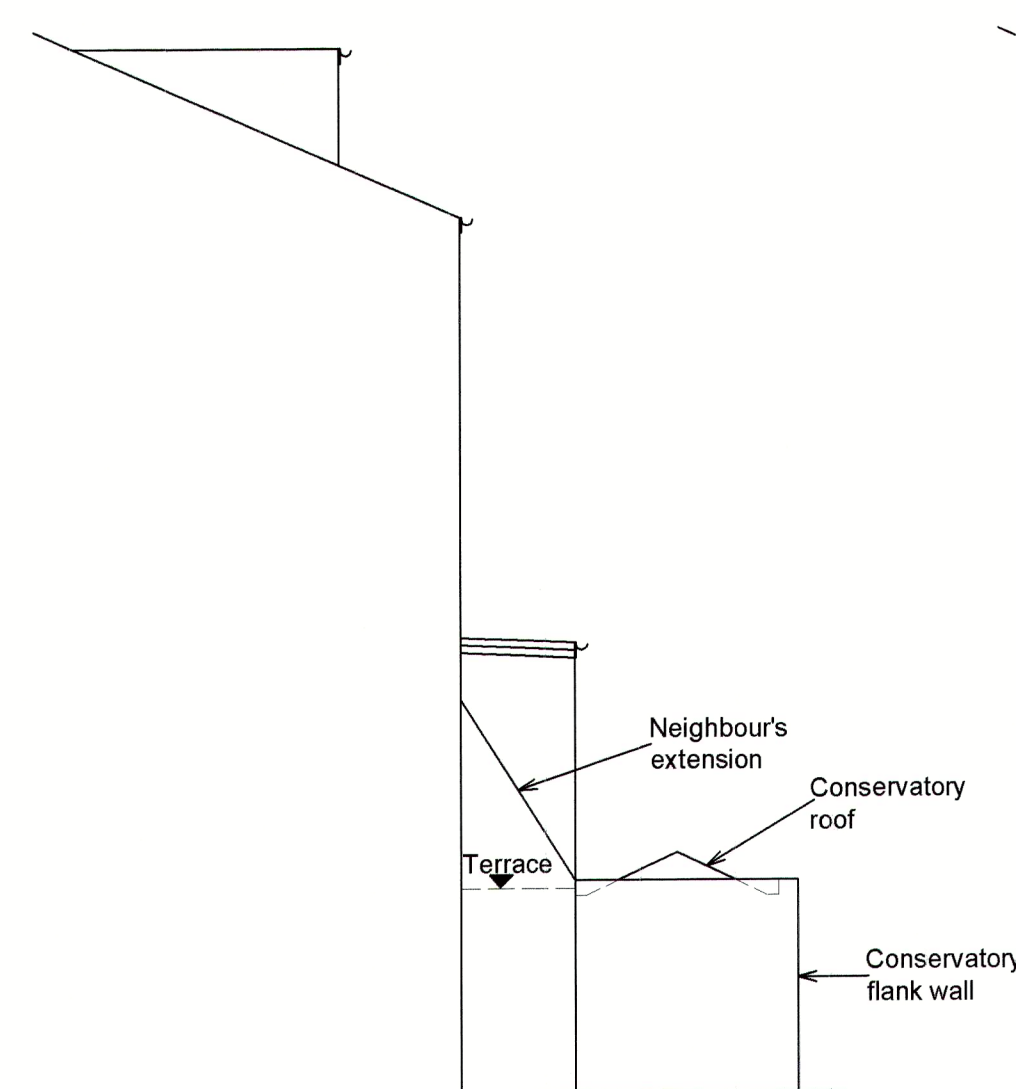


EXISTING SIDE ELEVATION A

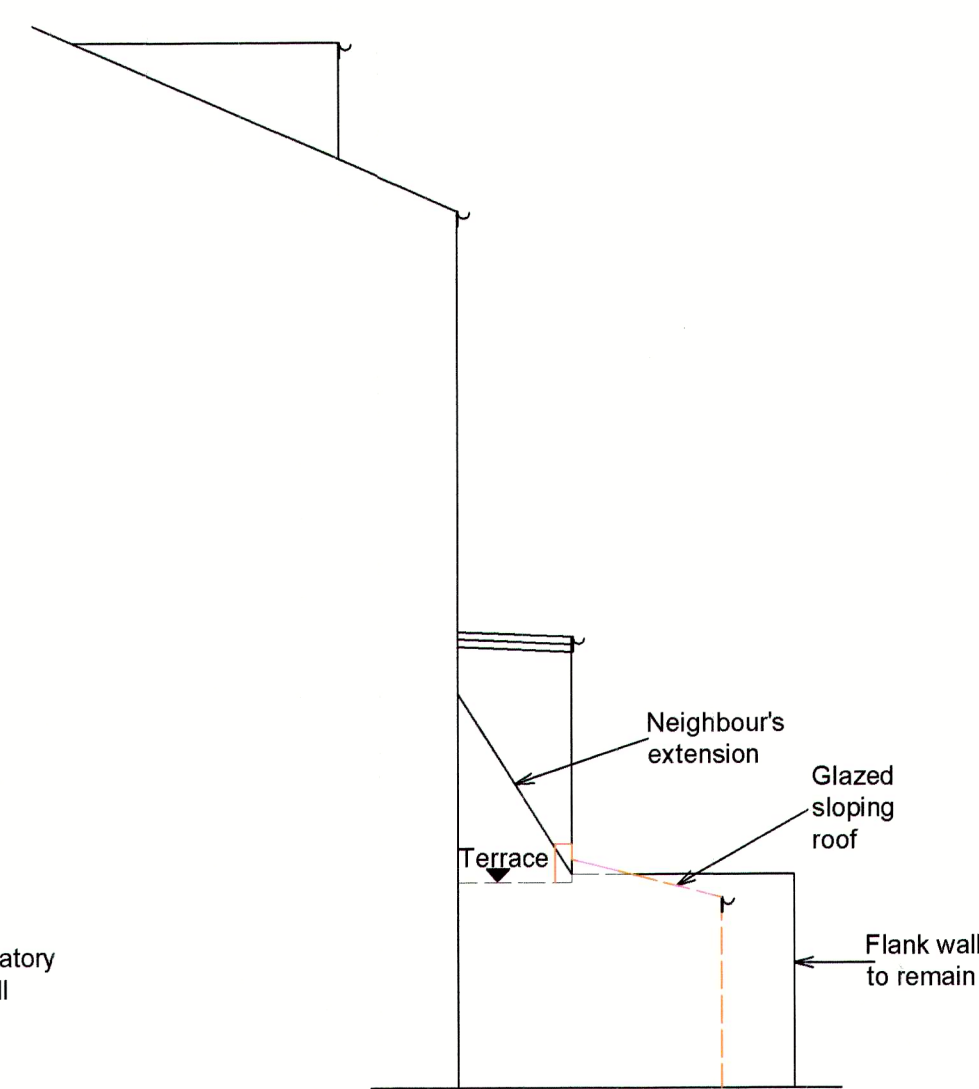


PROPOSED SIDE ELEVATION A

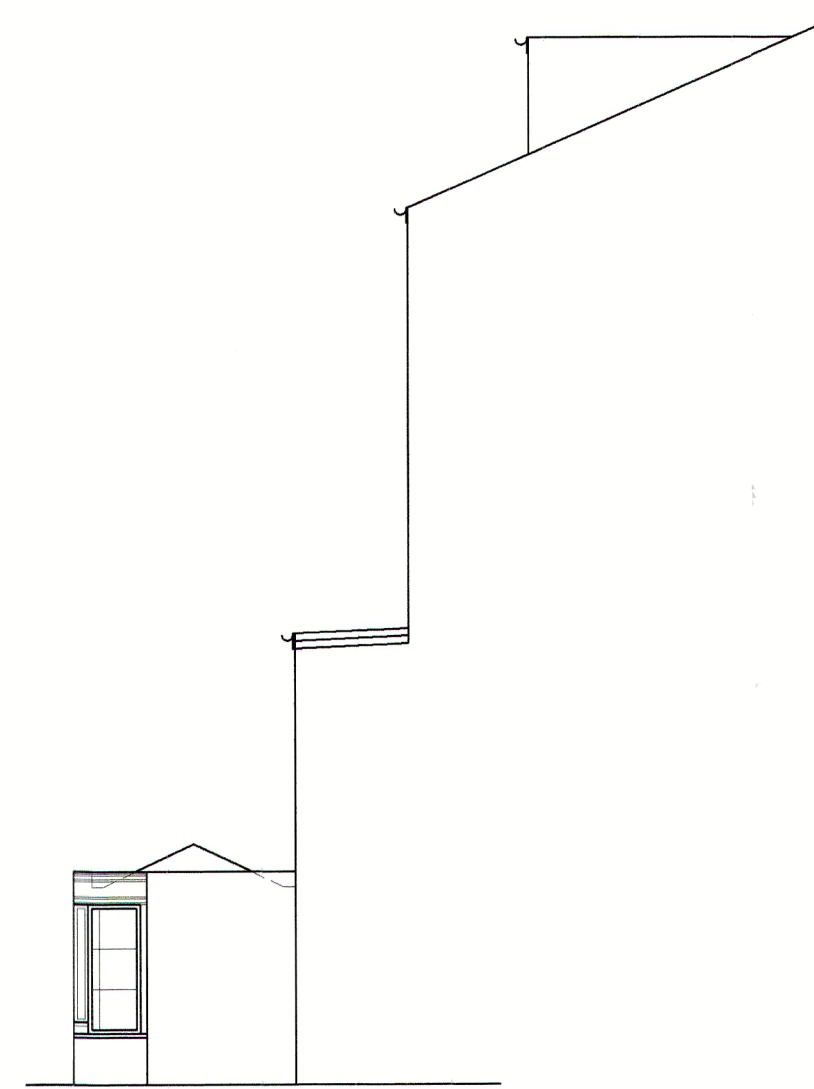


EXISTING SIDE ELEVATION B

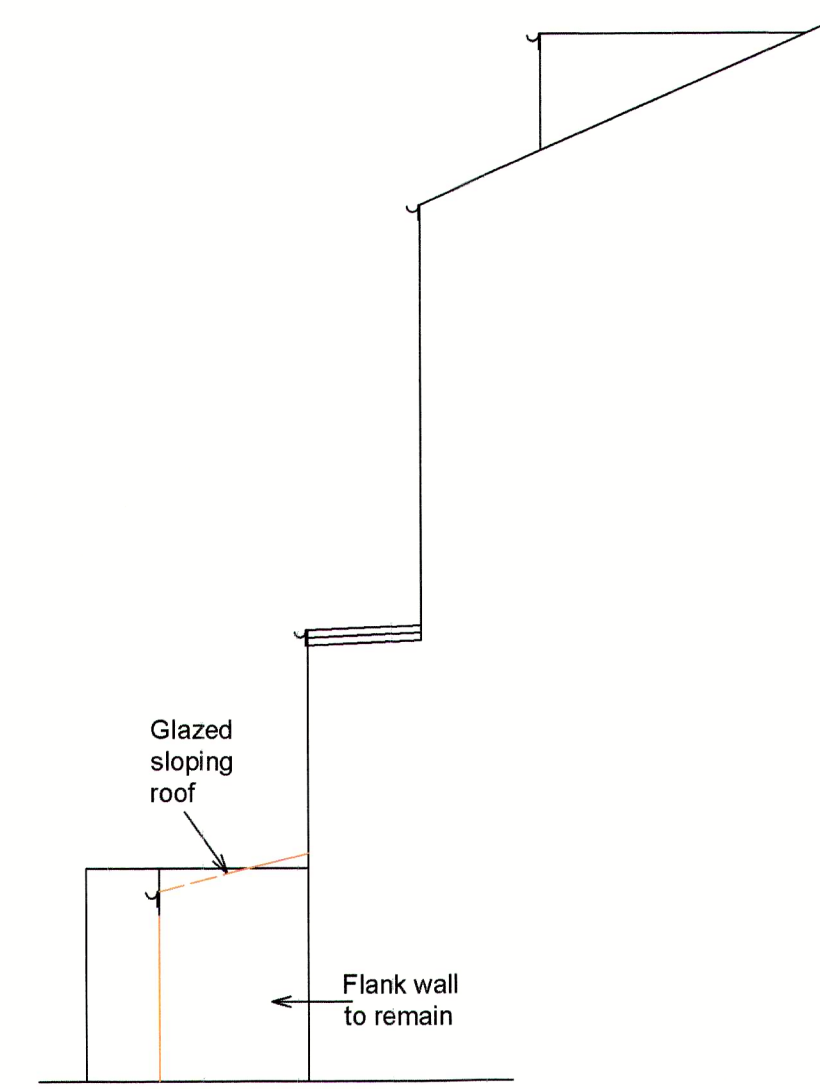

PROPOSED SIDE ELEVATION B

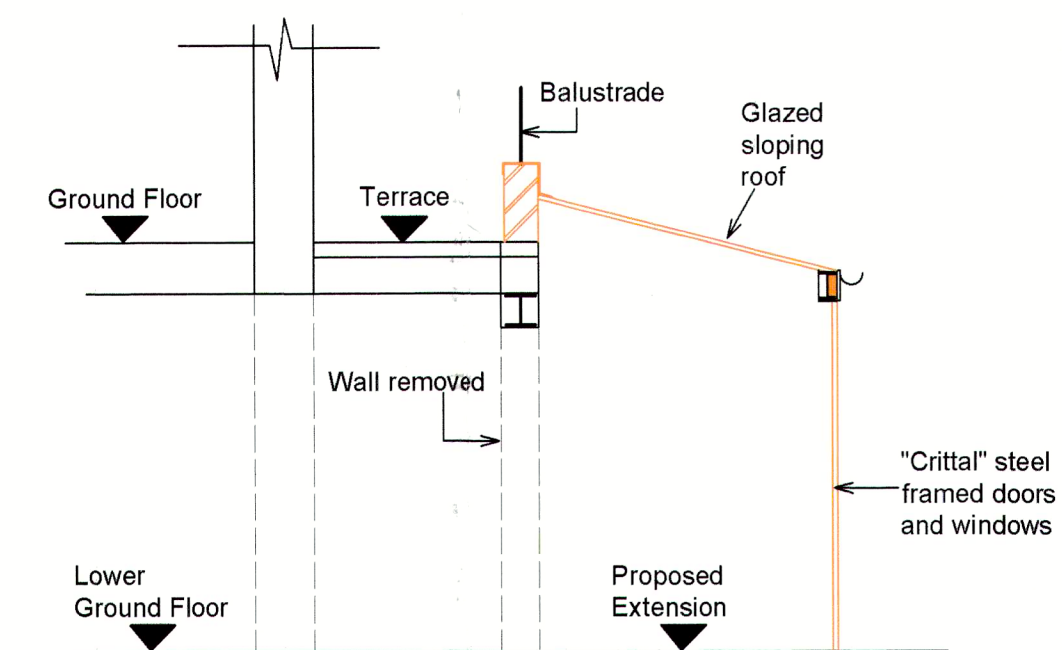

PROPOSED SECTION A - A
SCALE: 1:50

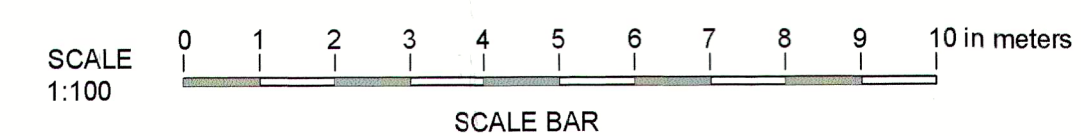

PROJECT: DEMOLITION OF EXISTING CONSERVATORY. PROPOSED SINGLE STOREY REAR EXTENSION	
TITLE: EXISTING & PROPOSED PLANS & ELEVATIONS. LOCATION PLAN.	
CLIENT: MR C. HENLEY & MRS. P. GLYNN, 20 SOUTH VILLAS, CAMDEN, NW1 9BS	
DRAWN: P S MISTRY TEL: 07958 944 584 DATE: MAY 2015	
DRAWING NO: 1545/01	

MISTRY DESIGN
SCALE: 1:100