

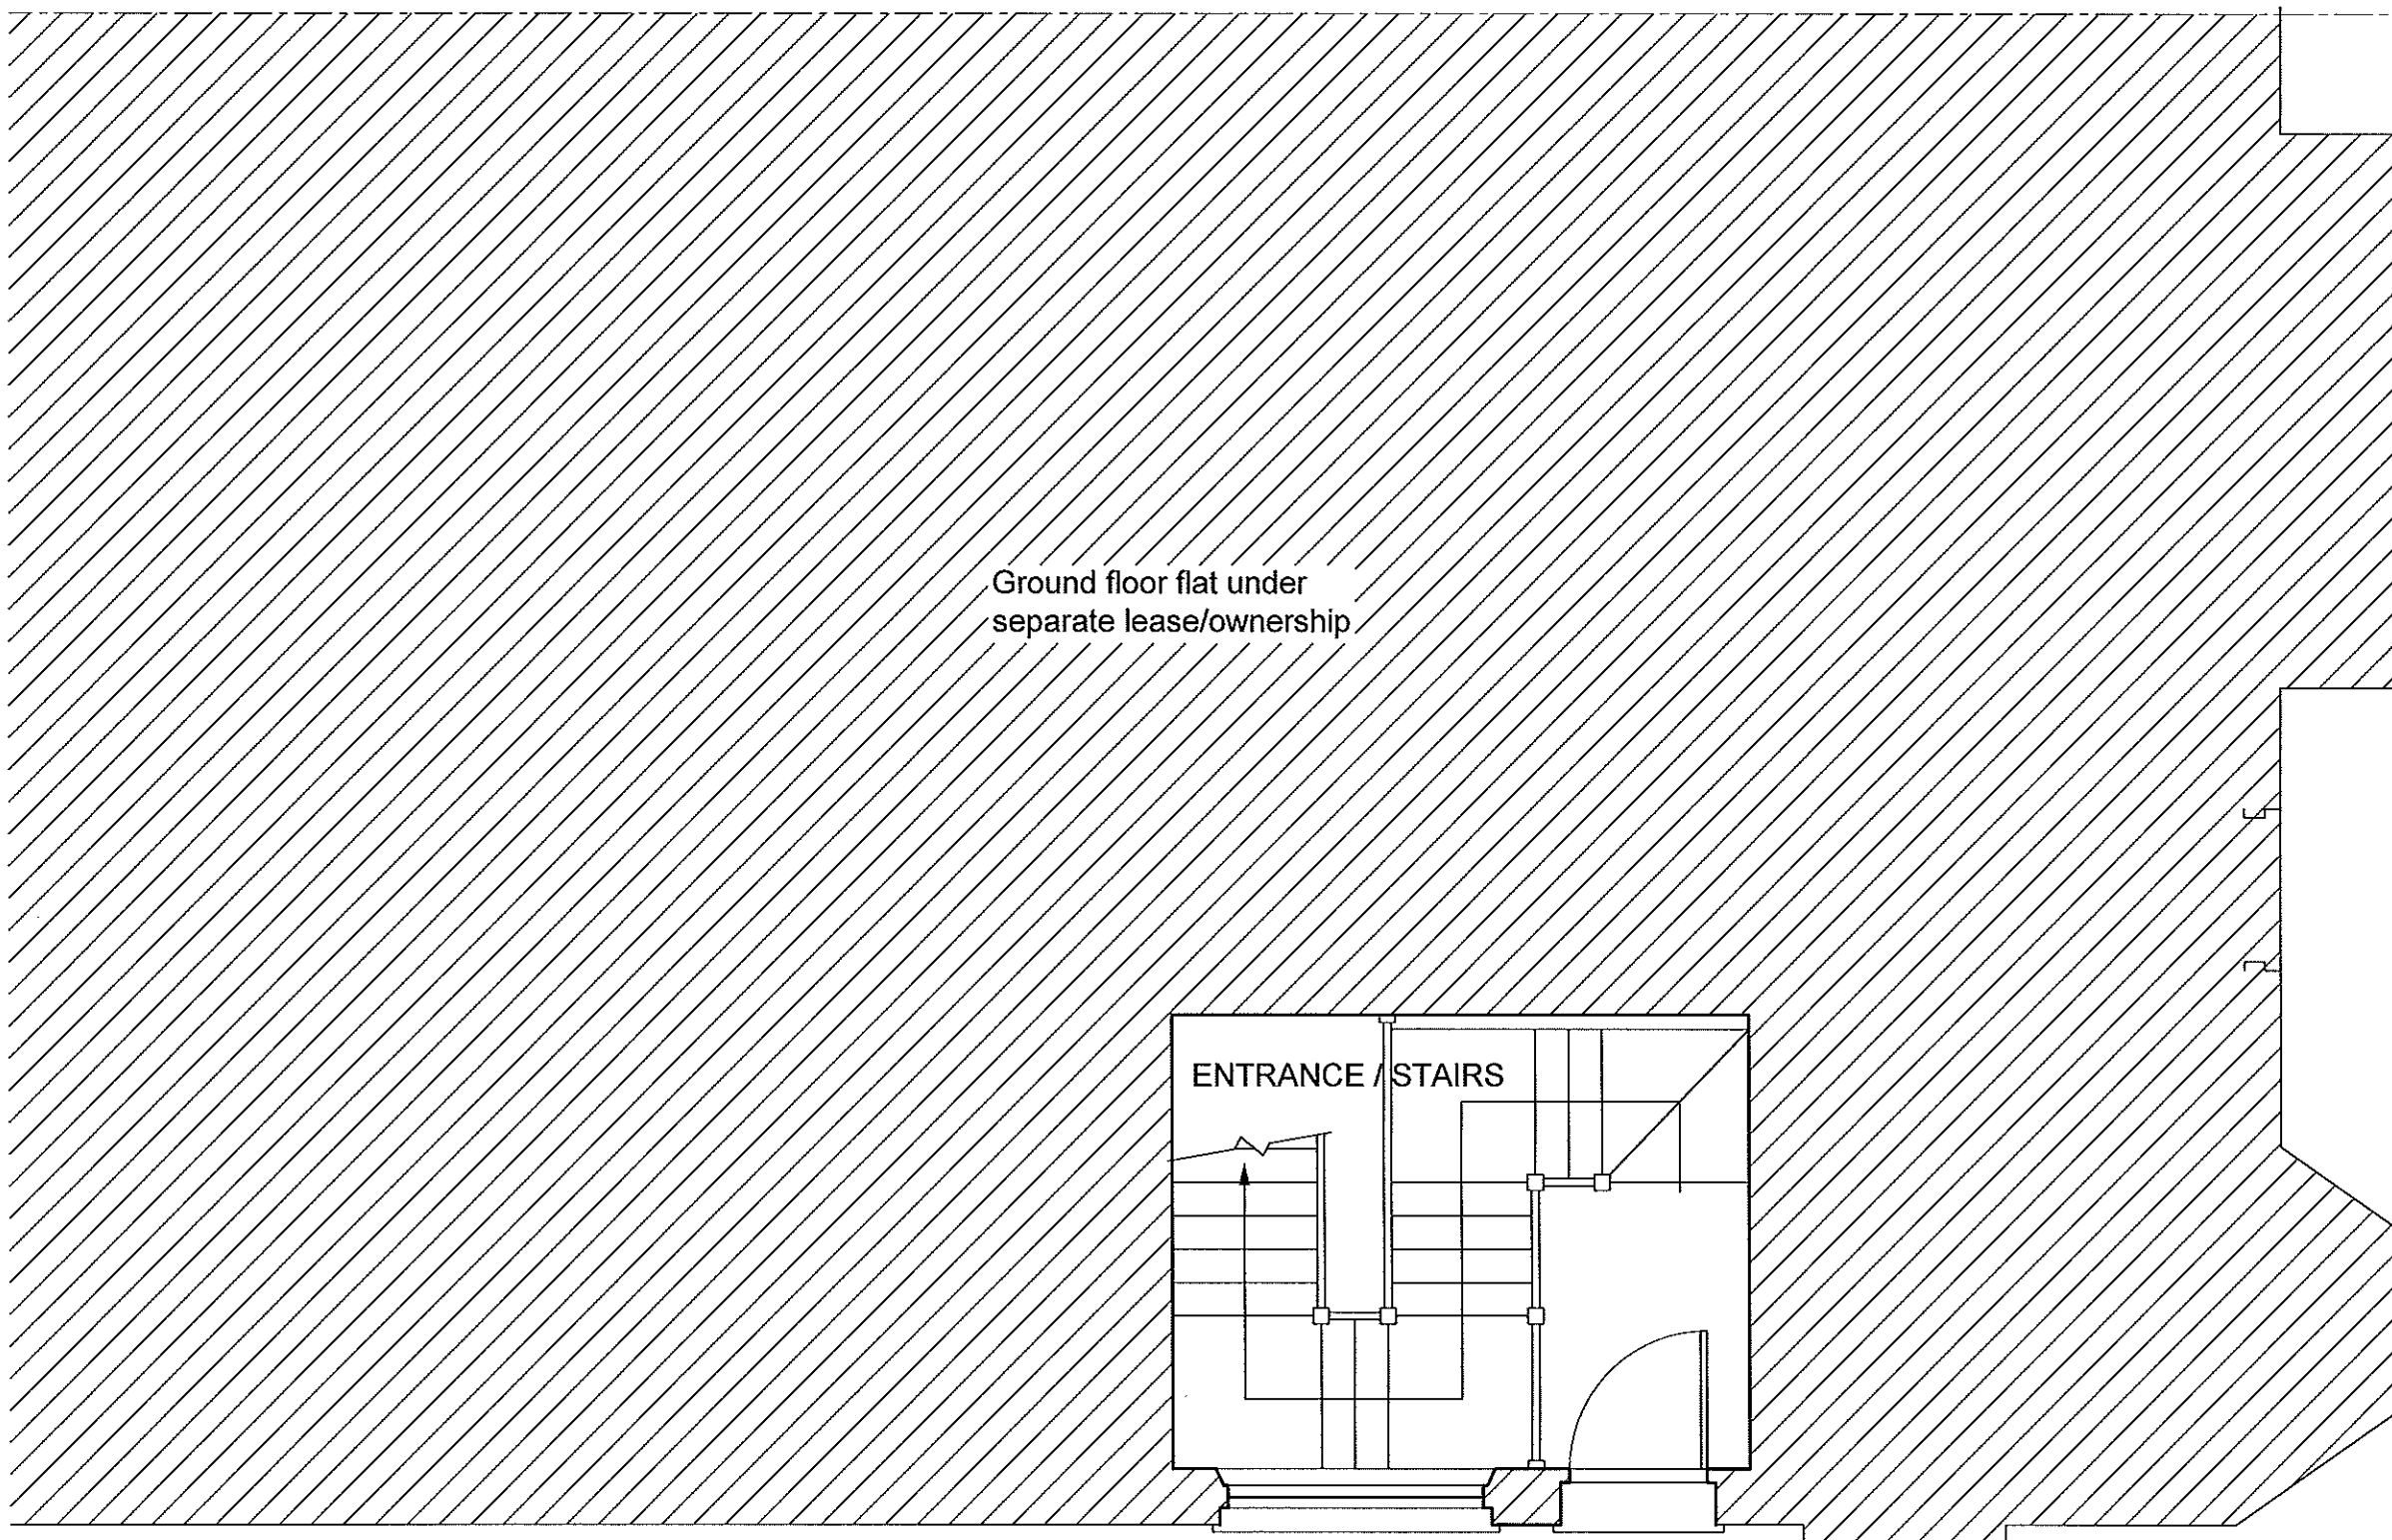


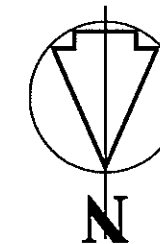

PROPOSED GROUND FLOOR PLAN

 

ALL DIMENSIONS TO BE CHECKED ON SITE

NOTES

Any discrepancy between this drawing & the Specification or Structural Engineers' drawings to be reported to the Contract Administrator prior to ordering materials or starting work thereon.
Generally the Specification supersedes any variations from this drawing.

REVISIONS

TITLE


PROPOSED GROUND FLOOR
PLAN

JOB

12A & 12B CREDITON HILL
LONDON
NW6

CLIENT

MR N McLOUGHLIN

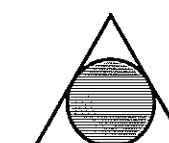

r p wood
Associates
Chartered Building Surveyors

15 WEST HILL, LONDON SW18 1RB

020 8877 0777

SCALE

1:50 @ A3


DATE

OCT'09

DRAWN

IG

DRW.No. 2009.119.04

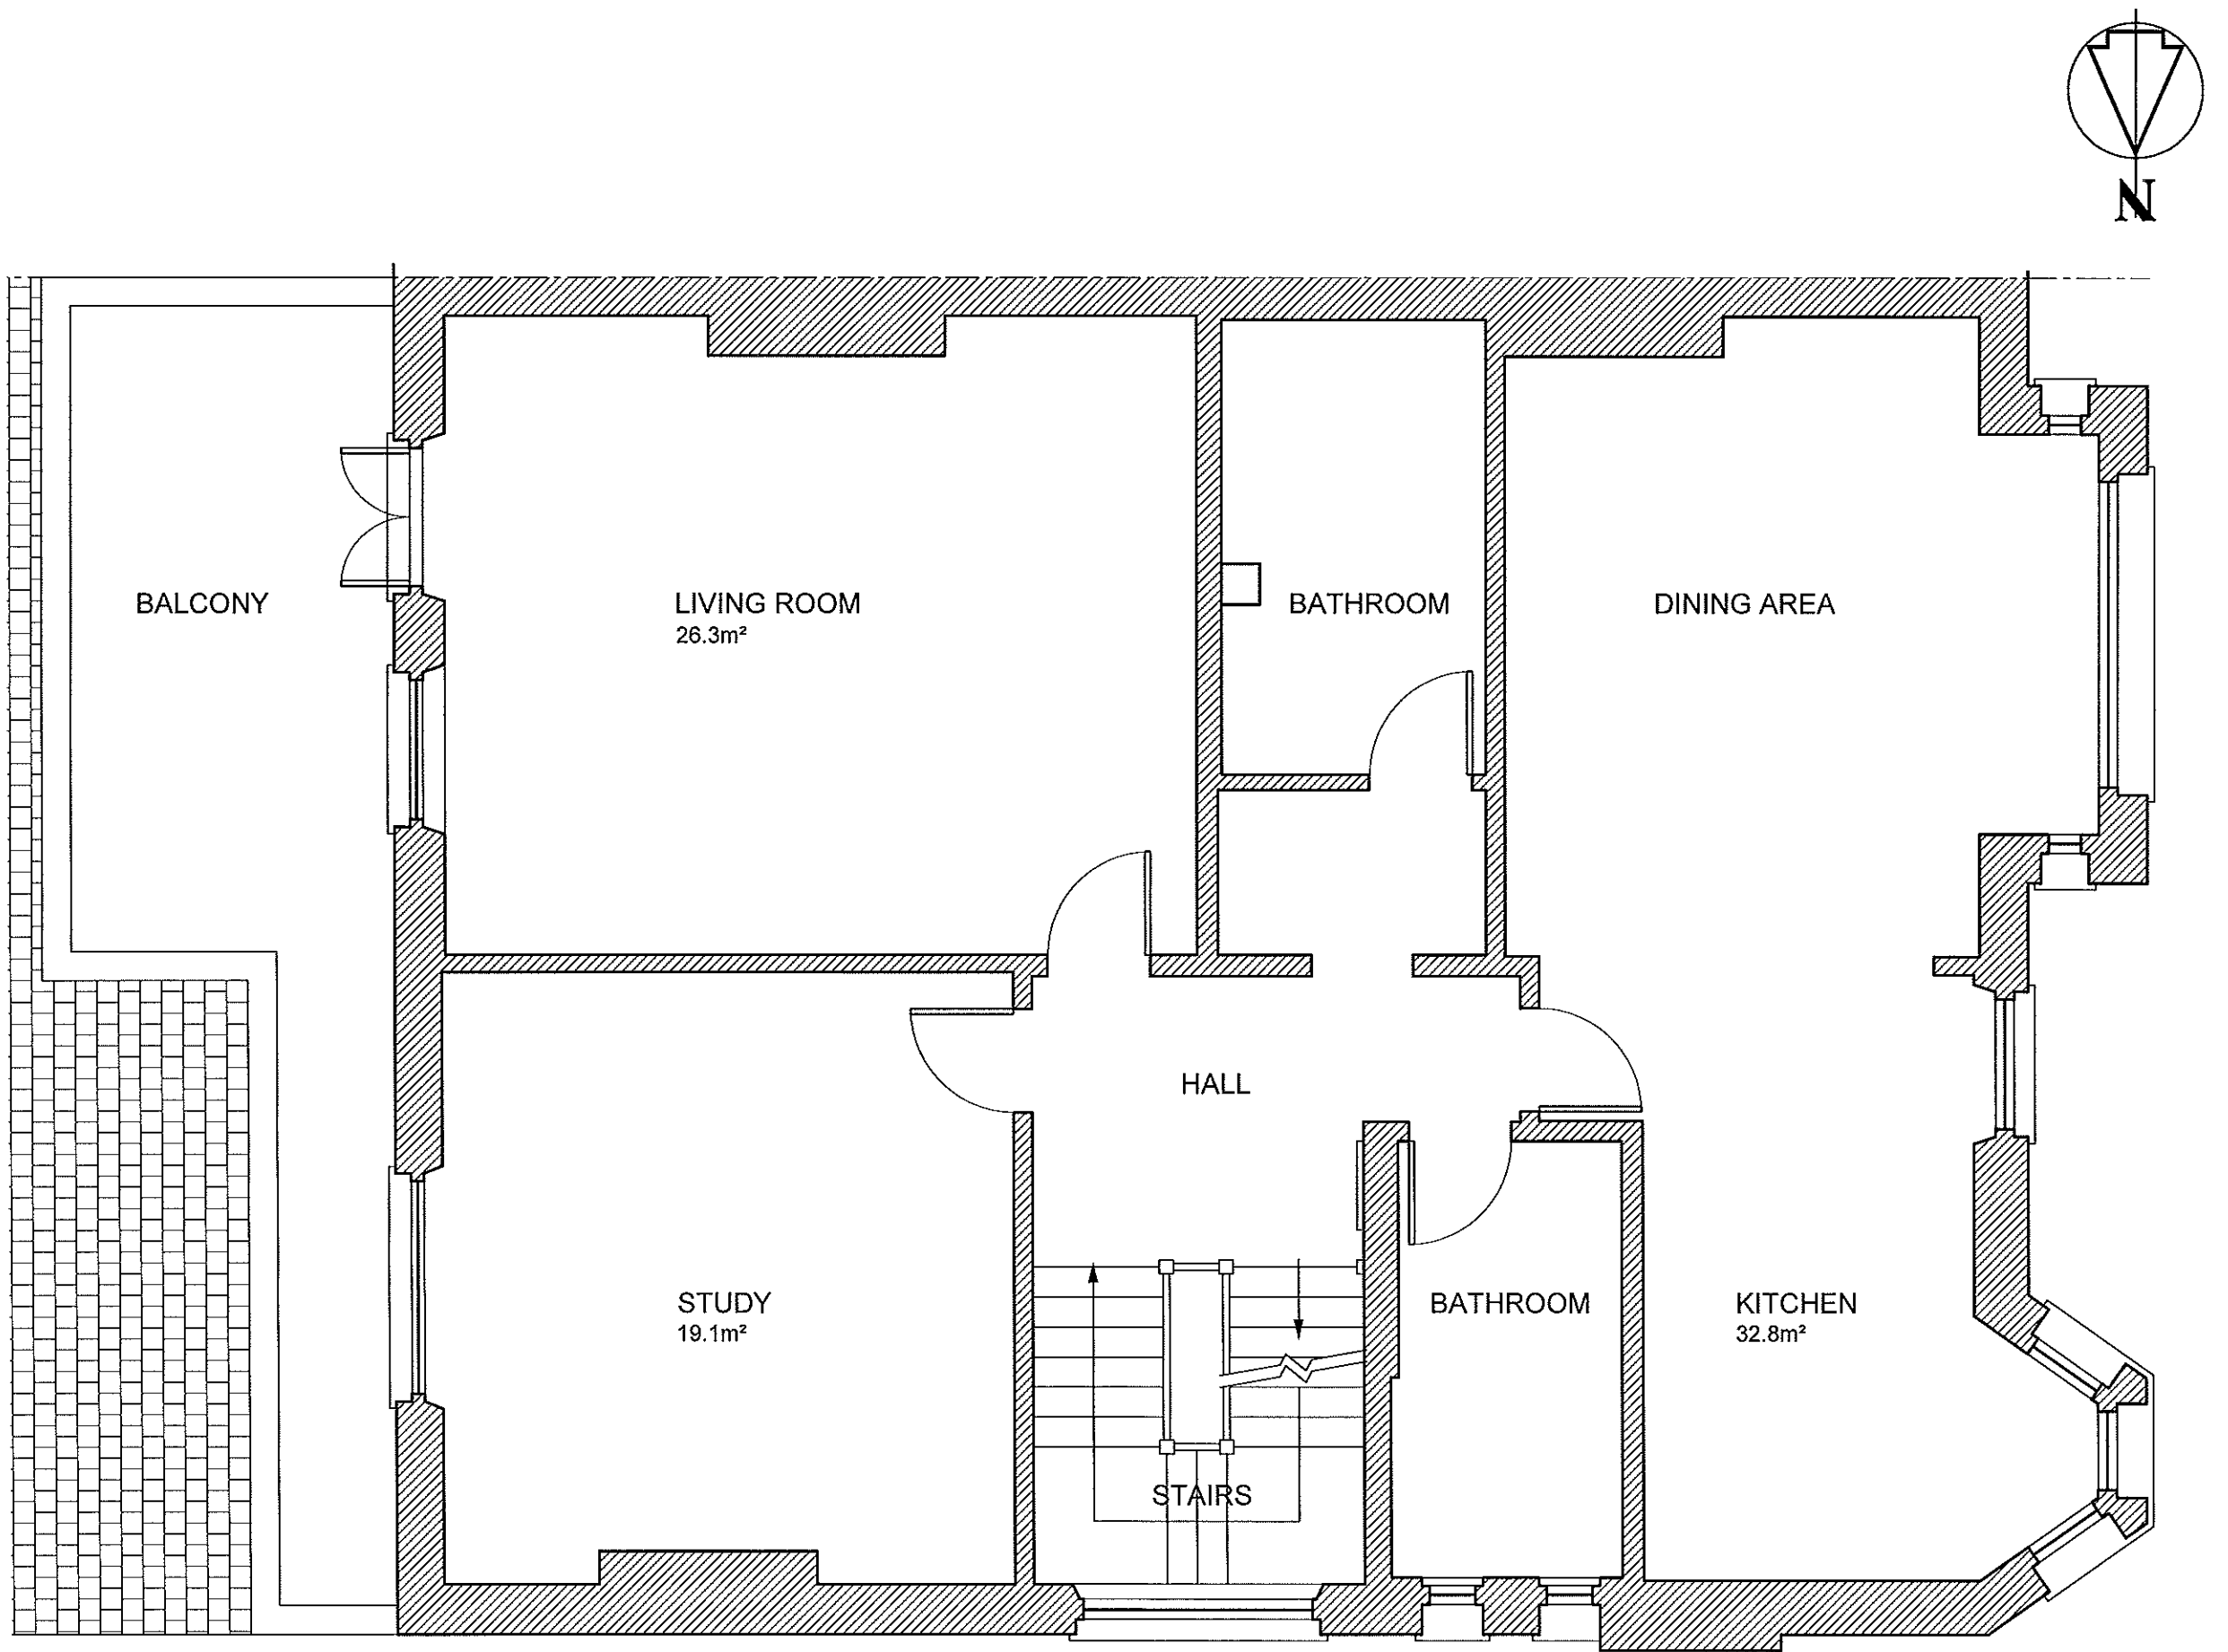

PROPOSED FIRST FLOOR PLAN



ALL DIMENSIONS TO BE CHECKED ON SITE

NOTES
Any discrepancy between this drawing & the Specification or Structural Engineers' drawings to be reported to the Contract Administrator prior to ordering materials or starting work thereon.
Generally the Specification supersedes any variations from this drawing.

REVISIONS

TITLE
PROPOSED FIRST FLOOR PLAN

JOB
12A & 12B CREDITON HILL
LONDON
NW6

CLIENT
MR N McLOUGHLIN




rpwood Associates
Chartered Building Surveyors

15 WEST HILL, LONDON SW18 1RB 020 8877 0777

SCALE	DATE	DRAWN
1:50 @ A3	OCT'09	IG

DRW.No. 2009.119.05

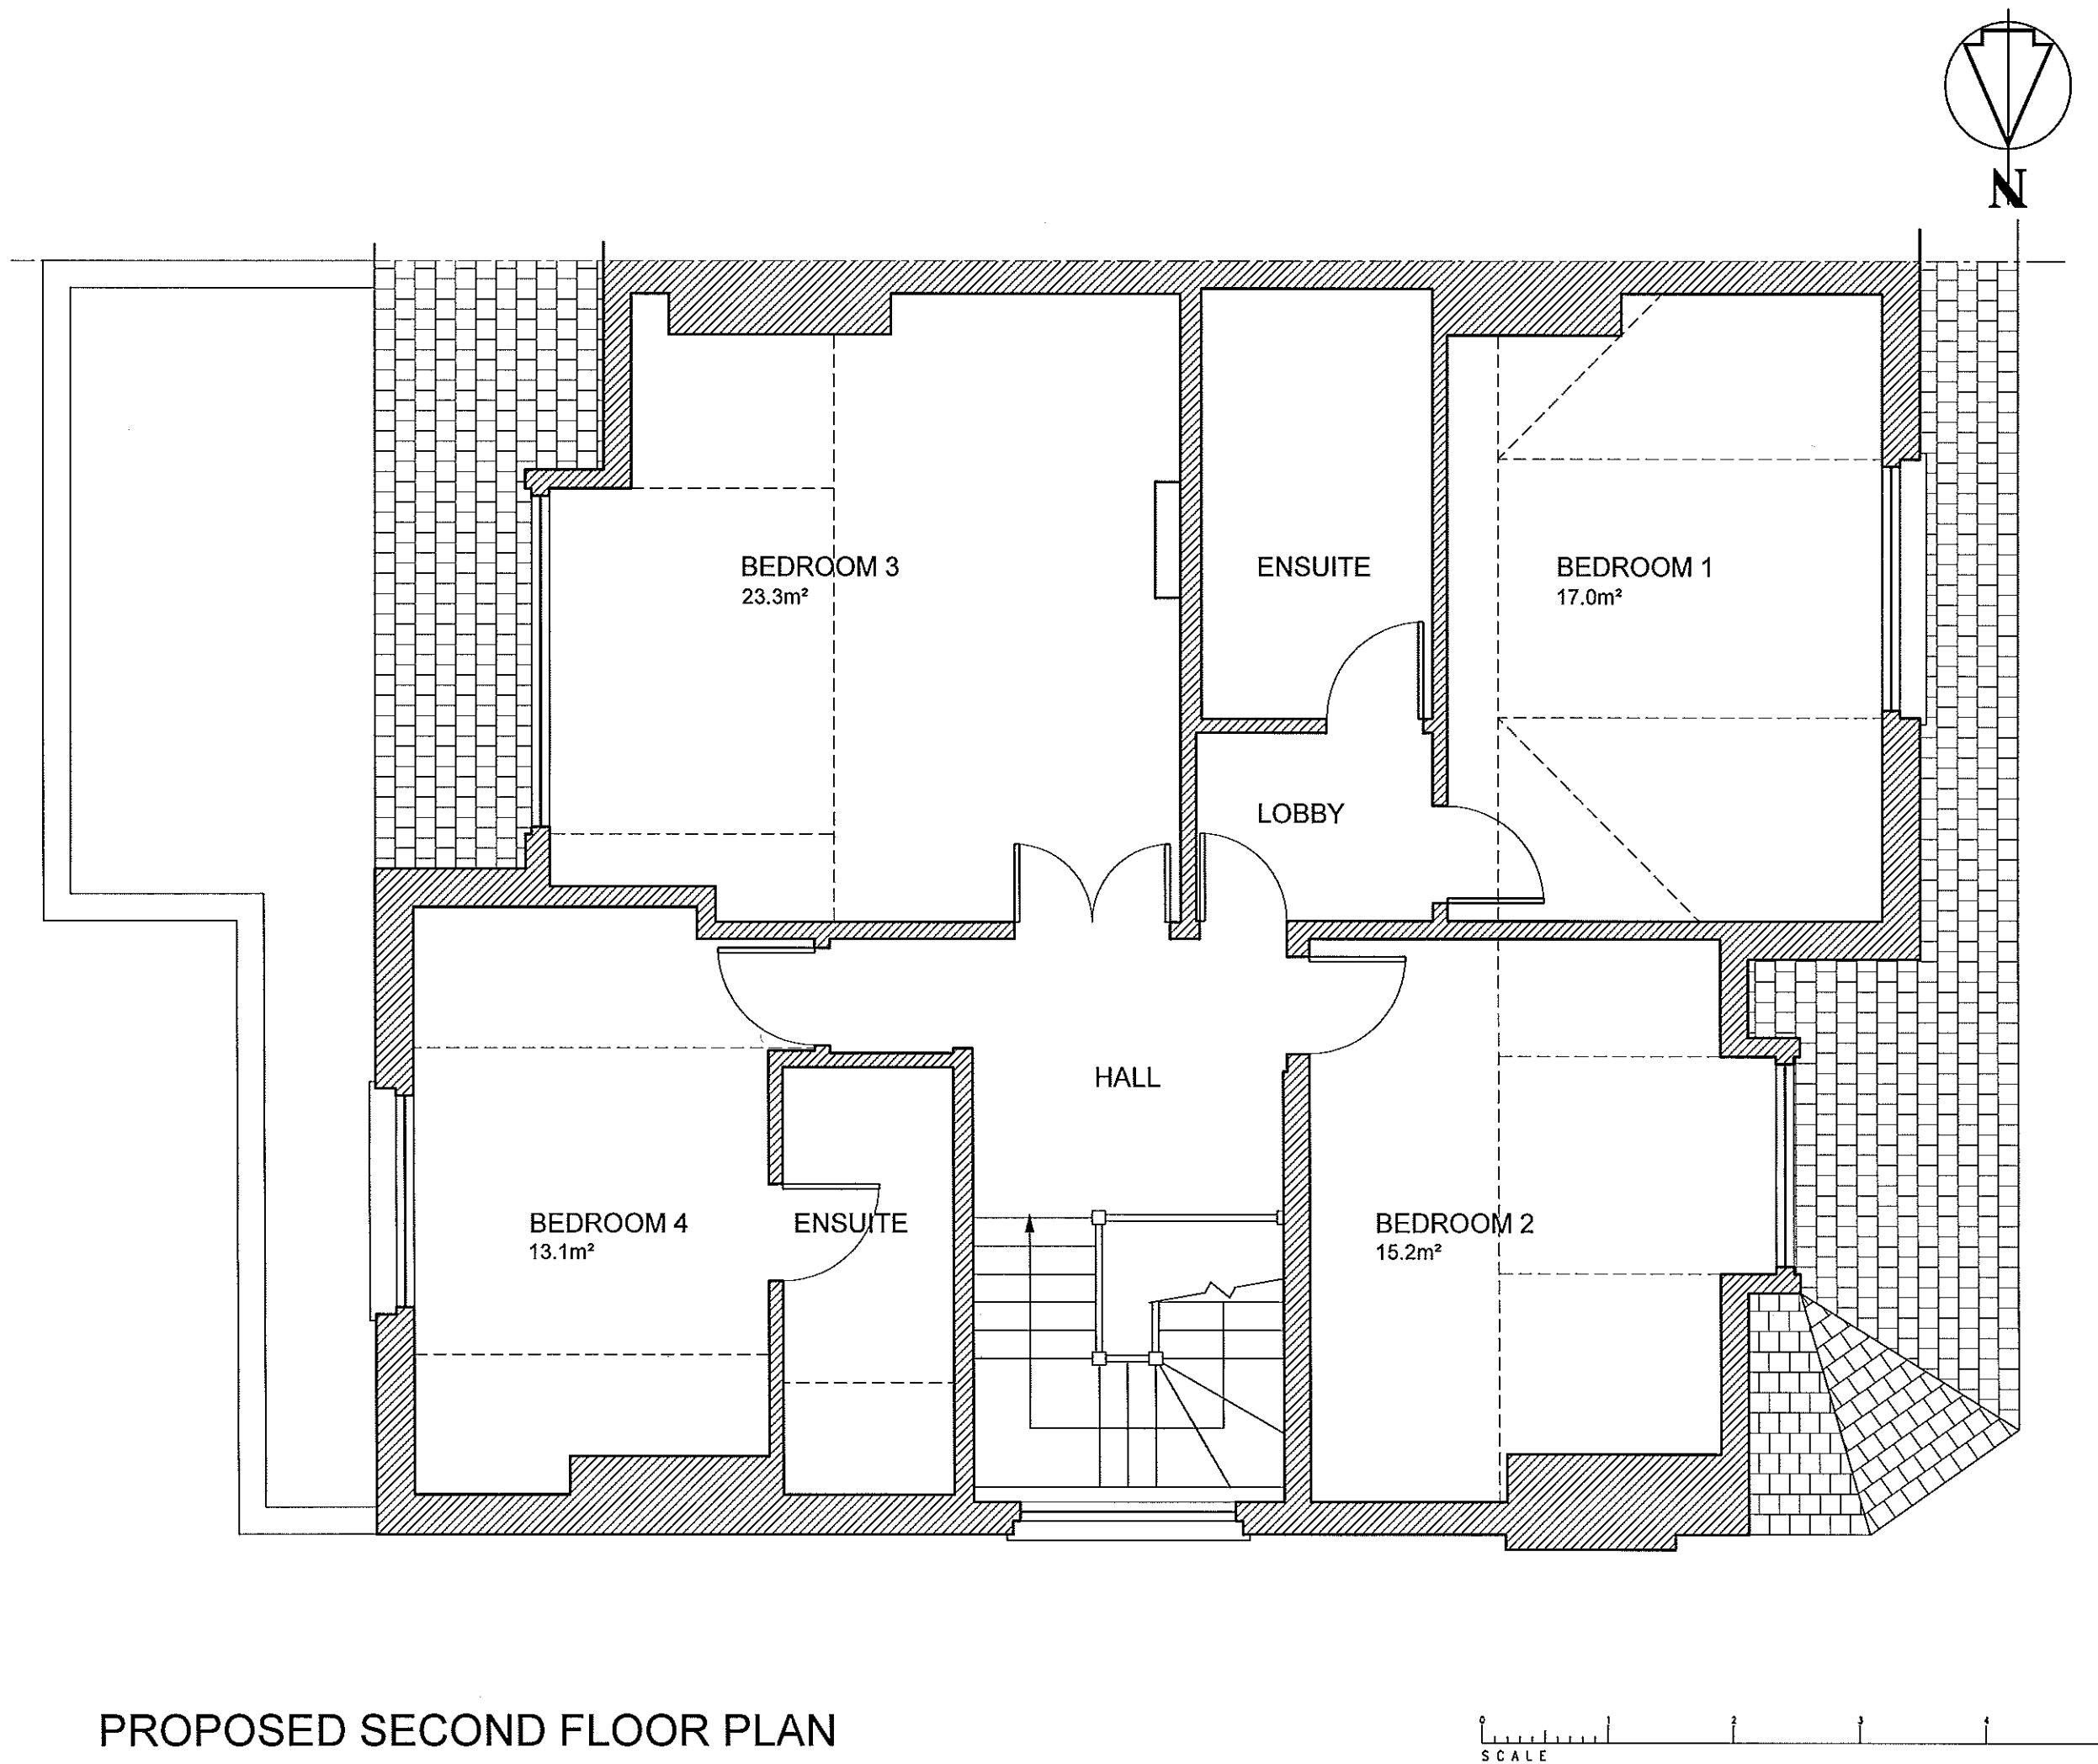

ALL DIMENSIONS TO BE CHECKED ON SITE		
NOTES Any discrepancy between this drawing & the Specification or Structural Engineers' drawings to be reported to the Contract Administrator prior to ordering materials or starting work thereon. Generally the Specification supersedes any variations from this drawing.		
REVISIONS		
TITLE PROPOSED SECOND FLOOR PLAN		
JOB 12A & 12B CREDITON HILL LONDON NW6		
CLIENT MR N McLOUGHLIN		
 rpwood Associates Chartered Building Surveyors		
15 WEST HILL, LONDON SW18 1RB 020 8877 0777		
SCALE 1:50 @ A3	DATE OCT'09	DRAWN IG
DRW.No. 2009.119.06		