



84

80

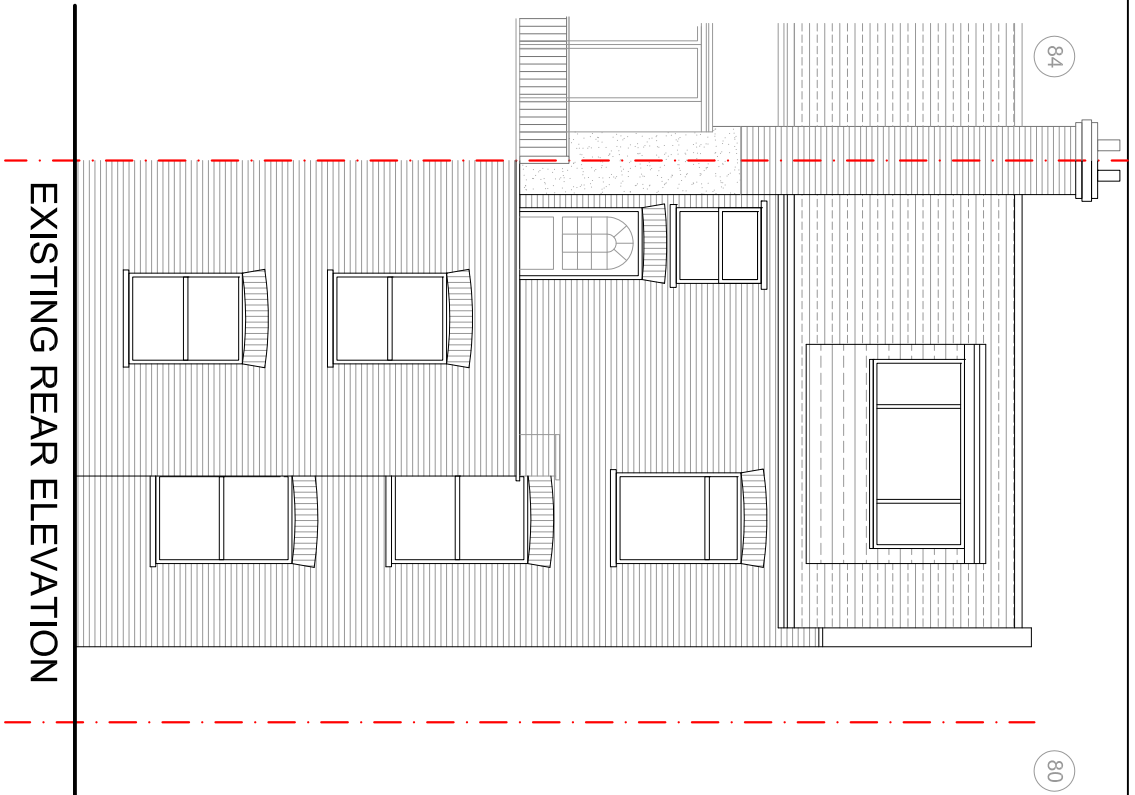


EXISTING REAR ELEVATION

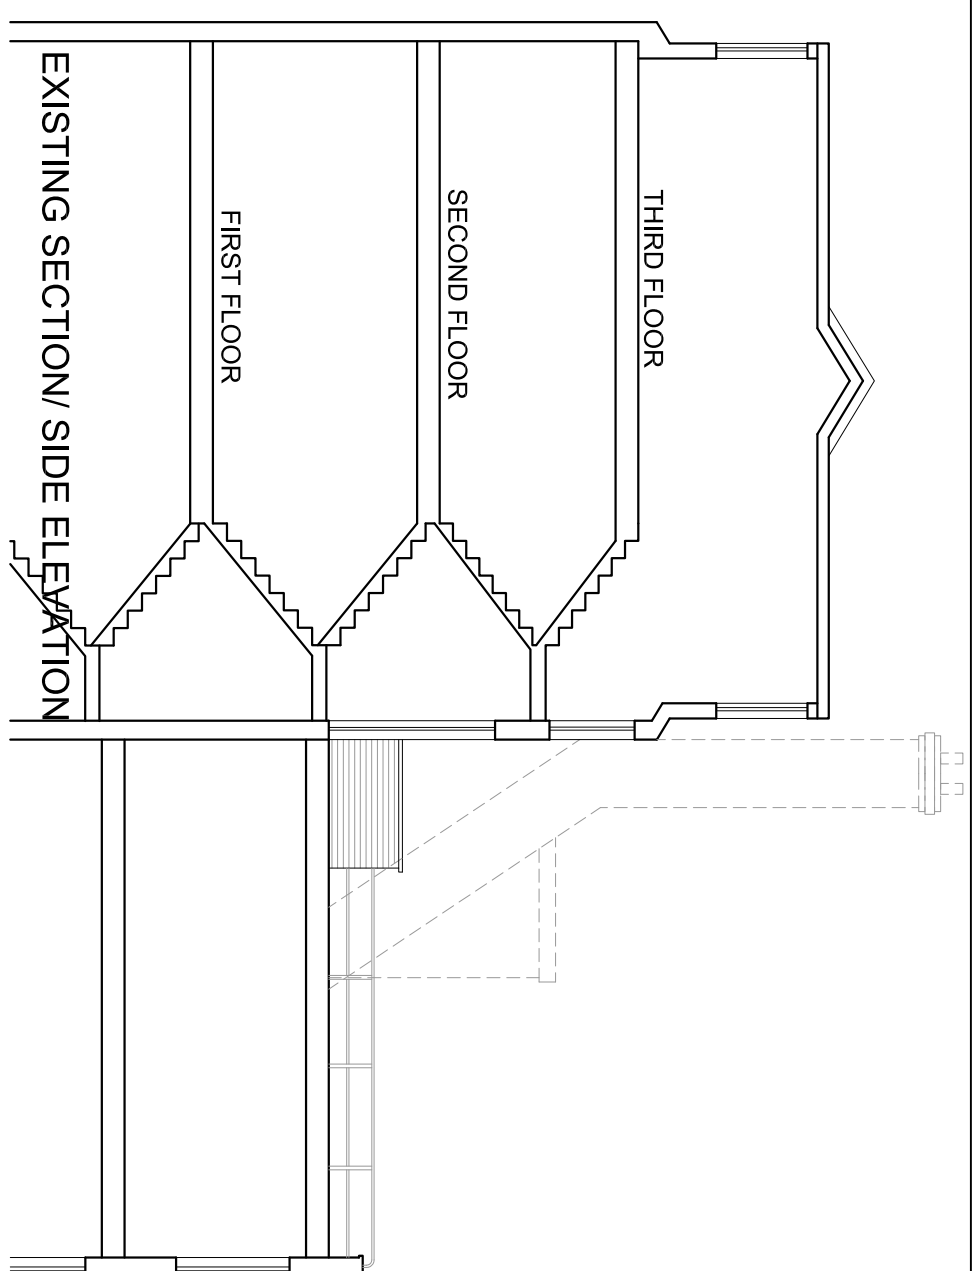

EXISTING SECTION/ SIDE ELEVATION

- NOTES:**
1. This drawing is a COPYRIGHT of Archetype.
 2. Do not scale the drawing; use figured dimensions only.
 3. All dimensions must be checked on site and Archetype should be informed immediately of any discrepancies prior to construction.

SCALE 1:100

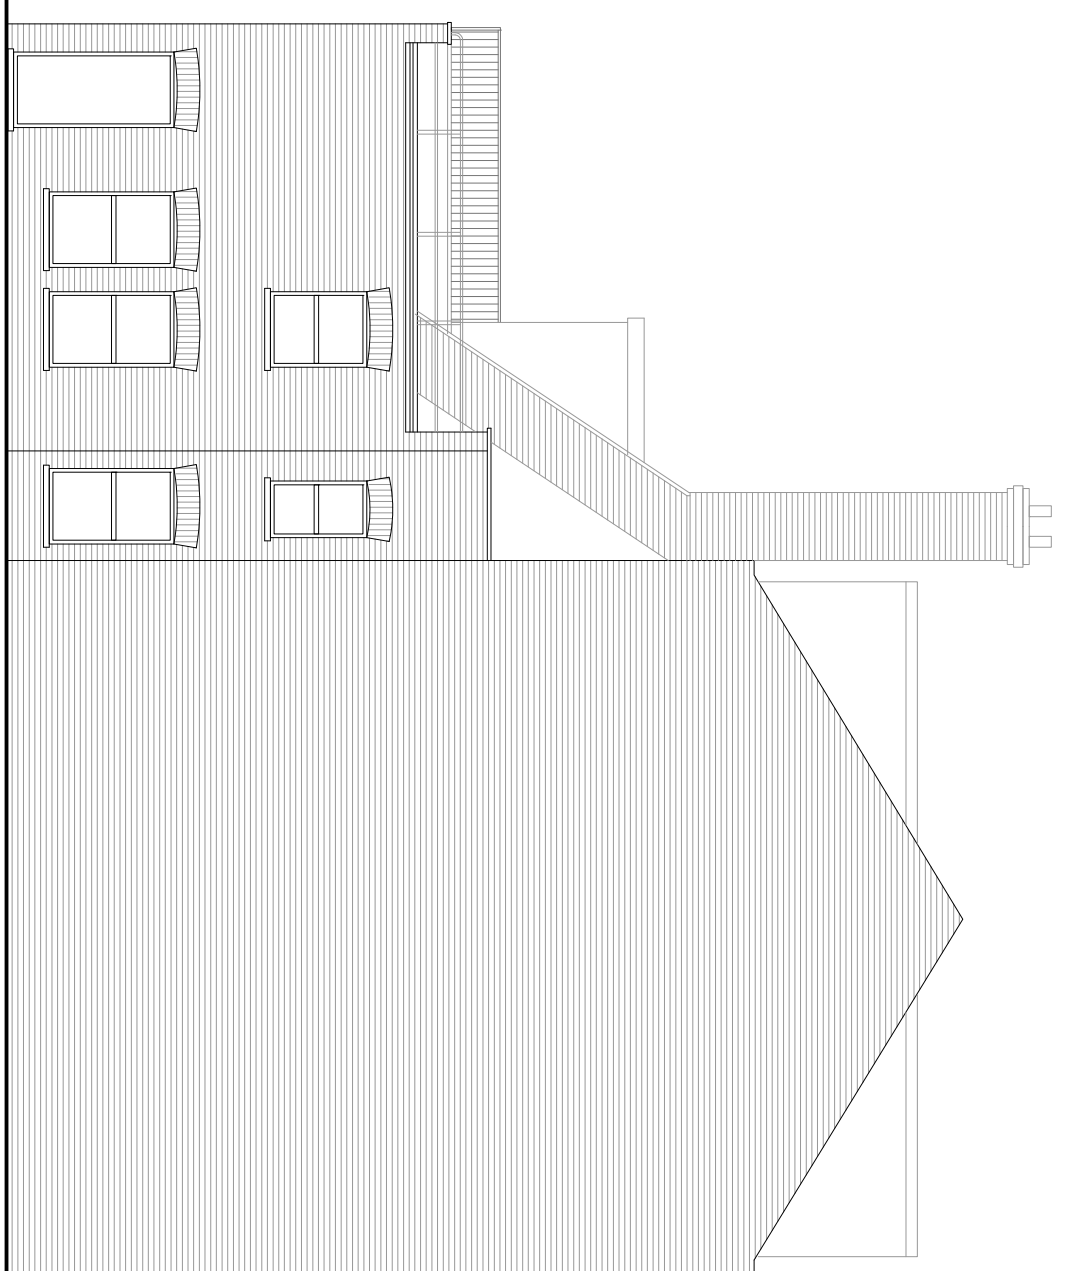

EXISTING SIDE ELEVATION

Revision	Description	Date

Archetype
ARCHITECTS

Architects Planners Designers

12, Oldcastle Place, London, N1 1 6JF
 Tel: 020 7424 1000
 E-mail: arch@archetypeplanning.co.uk
 Web: www.archetypeplanning.co.uk

Project: 82C SAVERNAKE ROAD
 LONDON NW3 2JR

Drawing Title: EXISTING ELEVATIONS

Drawing No. 1061 (01) 02

Scale: 1:100 @ A3 Date: JUNE 19

Approved: [Signature] CAD Rev.