



SCALE 1:100



- NOTES:**
1. This drawing is a COPYRIGHT of Archetype.
 2. Do not scale the drawing; use figured dimensions only.
 3. All dimensions must be checked on site and Archetype should be informed immediately of any discrepancies prior to construction.

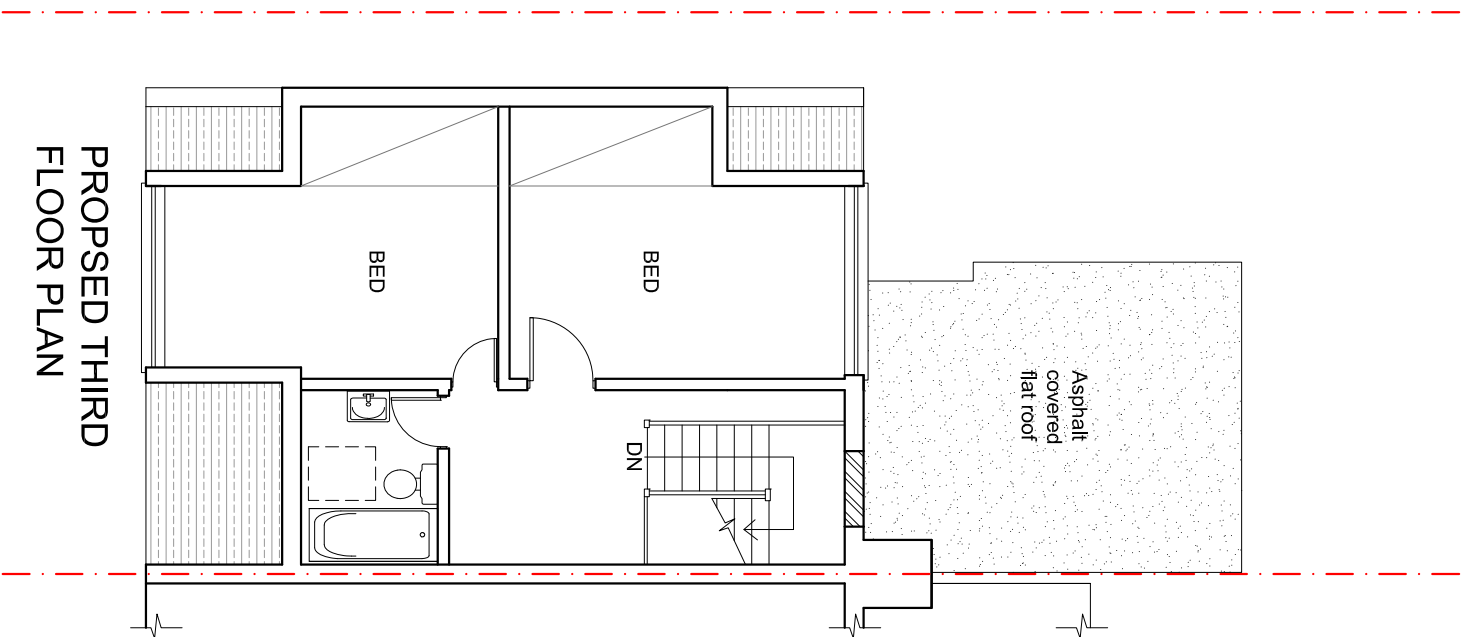

PROPOSED THIRD FLOOR PLAN

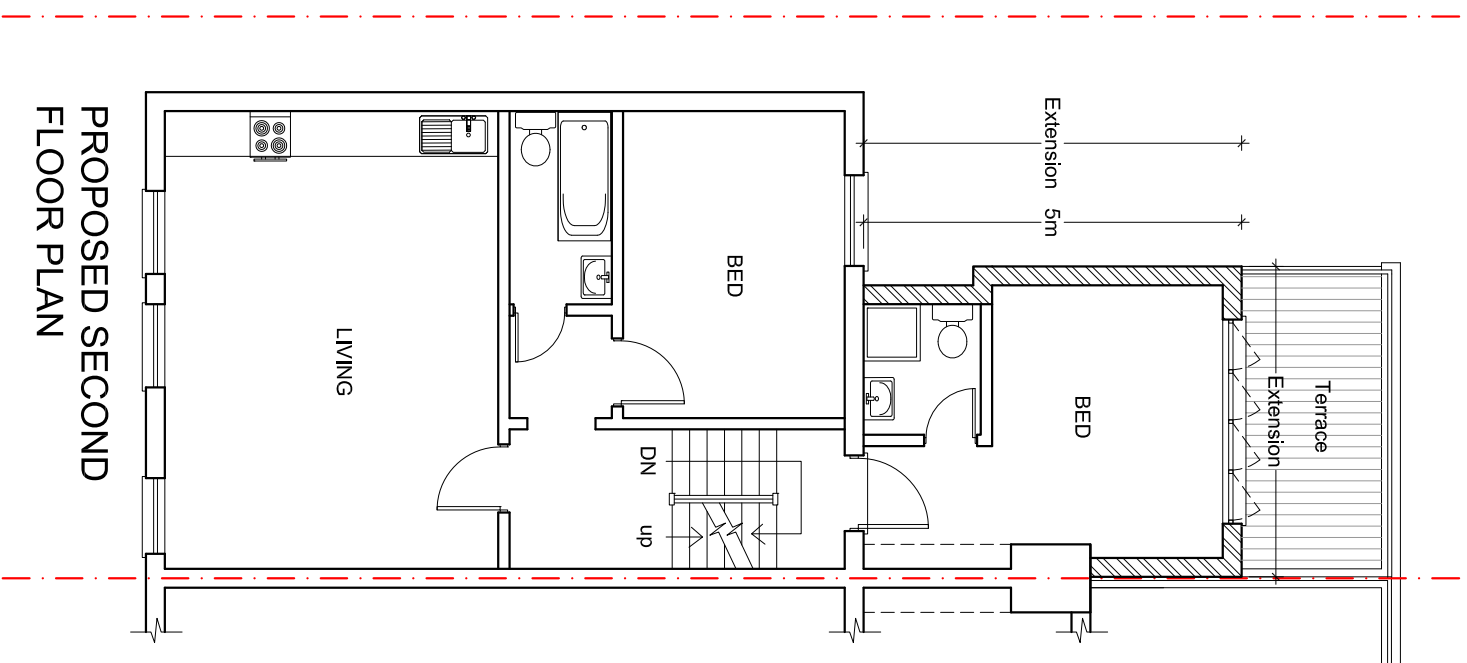

PROPOSED SECOND FLOOR PLAN

Revision	Description	Date
----------	-------------	------

Archetype
ARCHITECTS

Architects Planners Designers
12, Oldender Place, London, N10 0JF
Tel: 020 7424 1234
E-mail: arch@archetypeplanning.co.uk
Web: www.archetypeplanning.co.uk

Project: 82C SAVERNAKE ROAD
LONDON NW3 2JR

Drawing Title: PROPOSED PLANS

Drawing No. 1061 (02) 01

Drawn: ZD Approved: Scale: 1:100 @ A3 Date: JUNE 19

Checked: CAD Rev.