



84

80

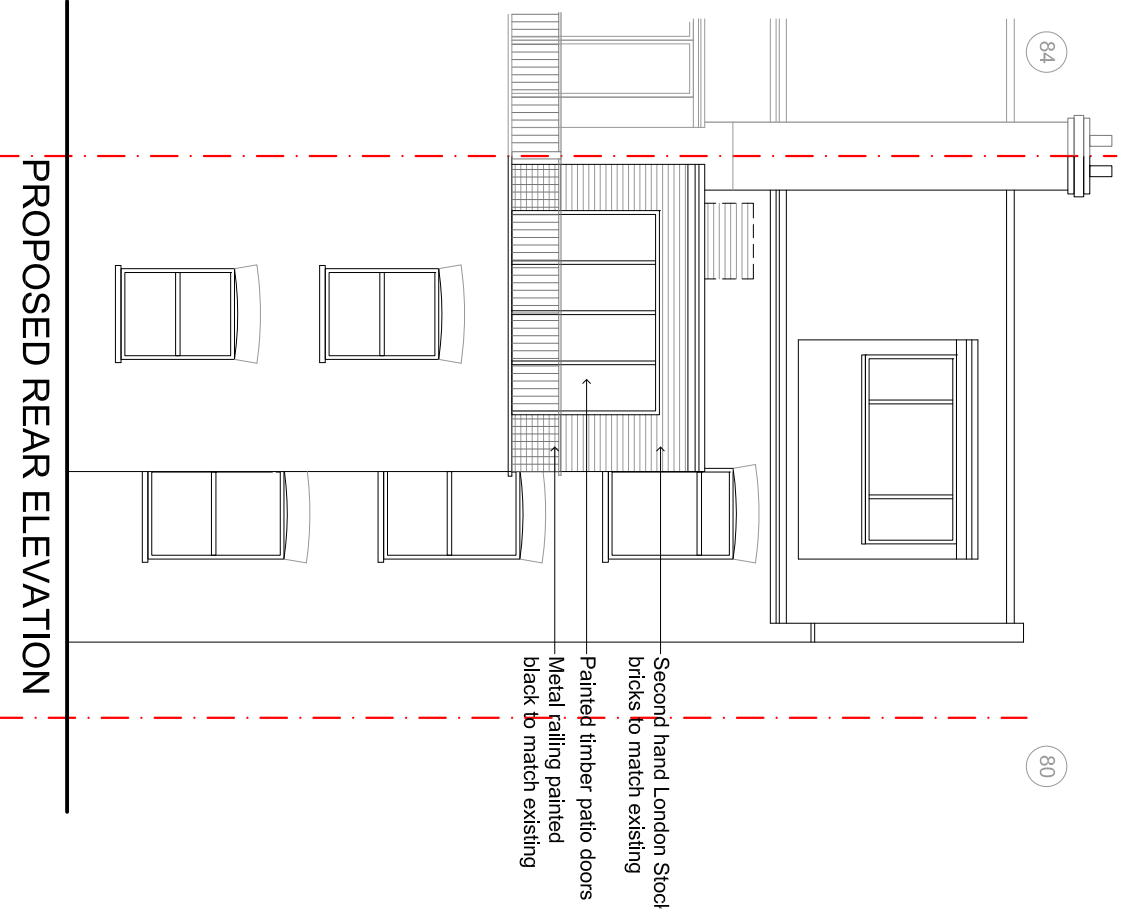


PROPOSED REAR ELEVATION

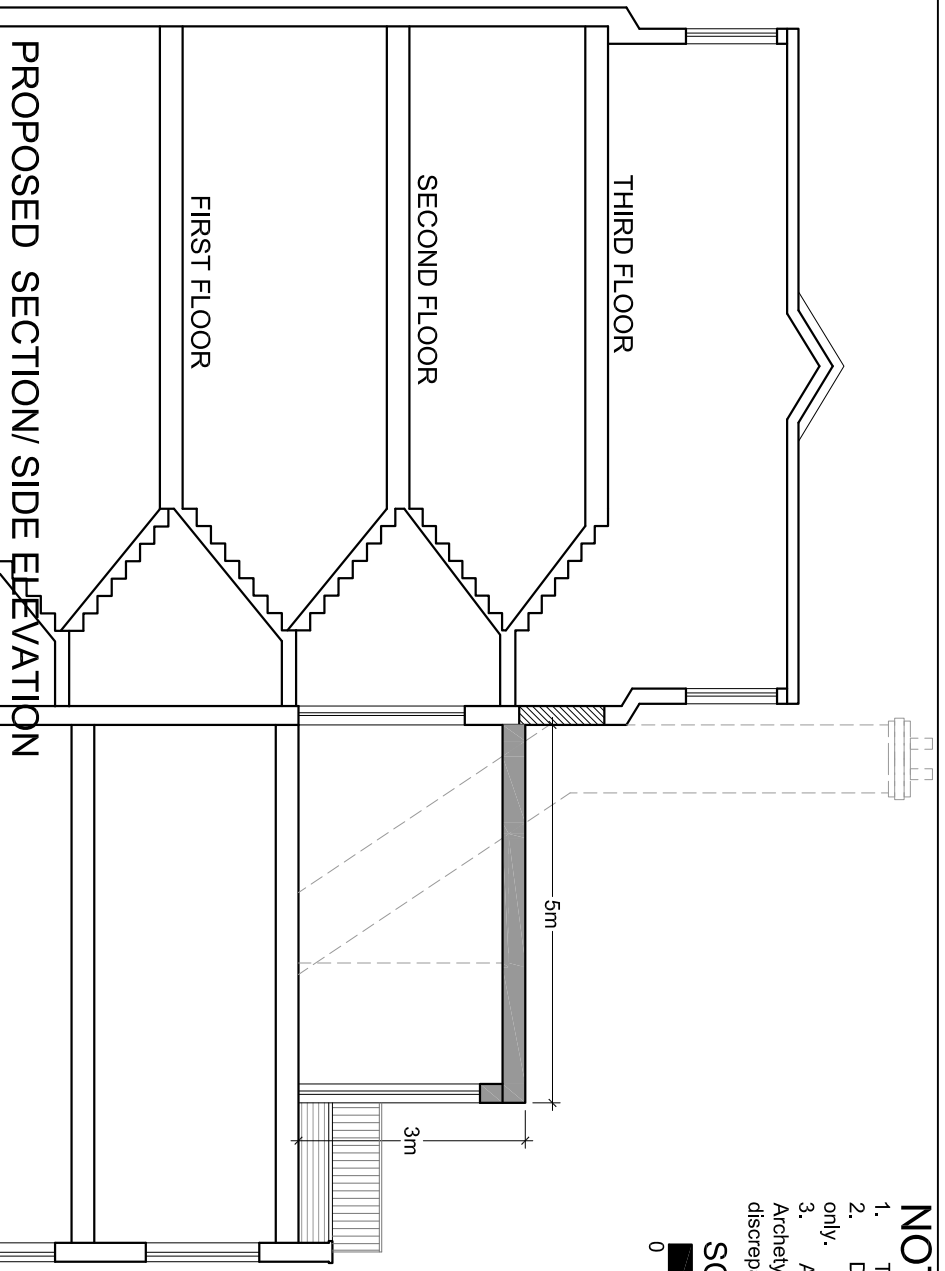

PROPOSED SECTION/ SIDE ELEVATION

- NOTES:**
1. This drawing is a COPYRIGHT of Archetype.
  2. Do not scale the drawing; use figured dimensions only.
  3. All dimensions must be checked on site and Archetype should be informed immediately of any discrepancies prior to construction.

SCALE 1:100

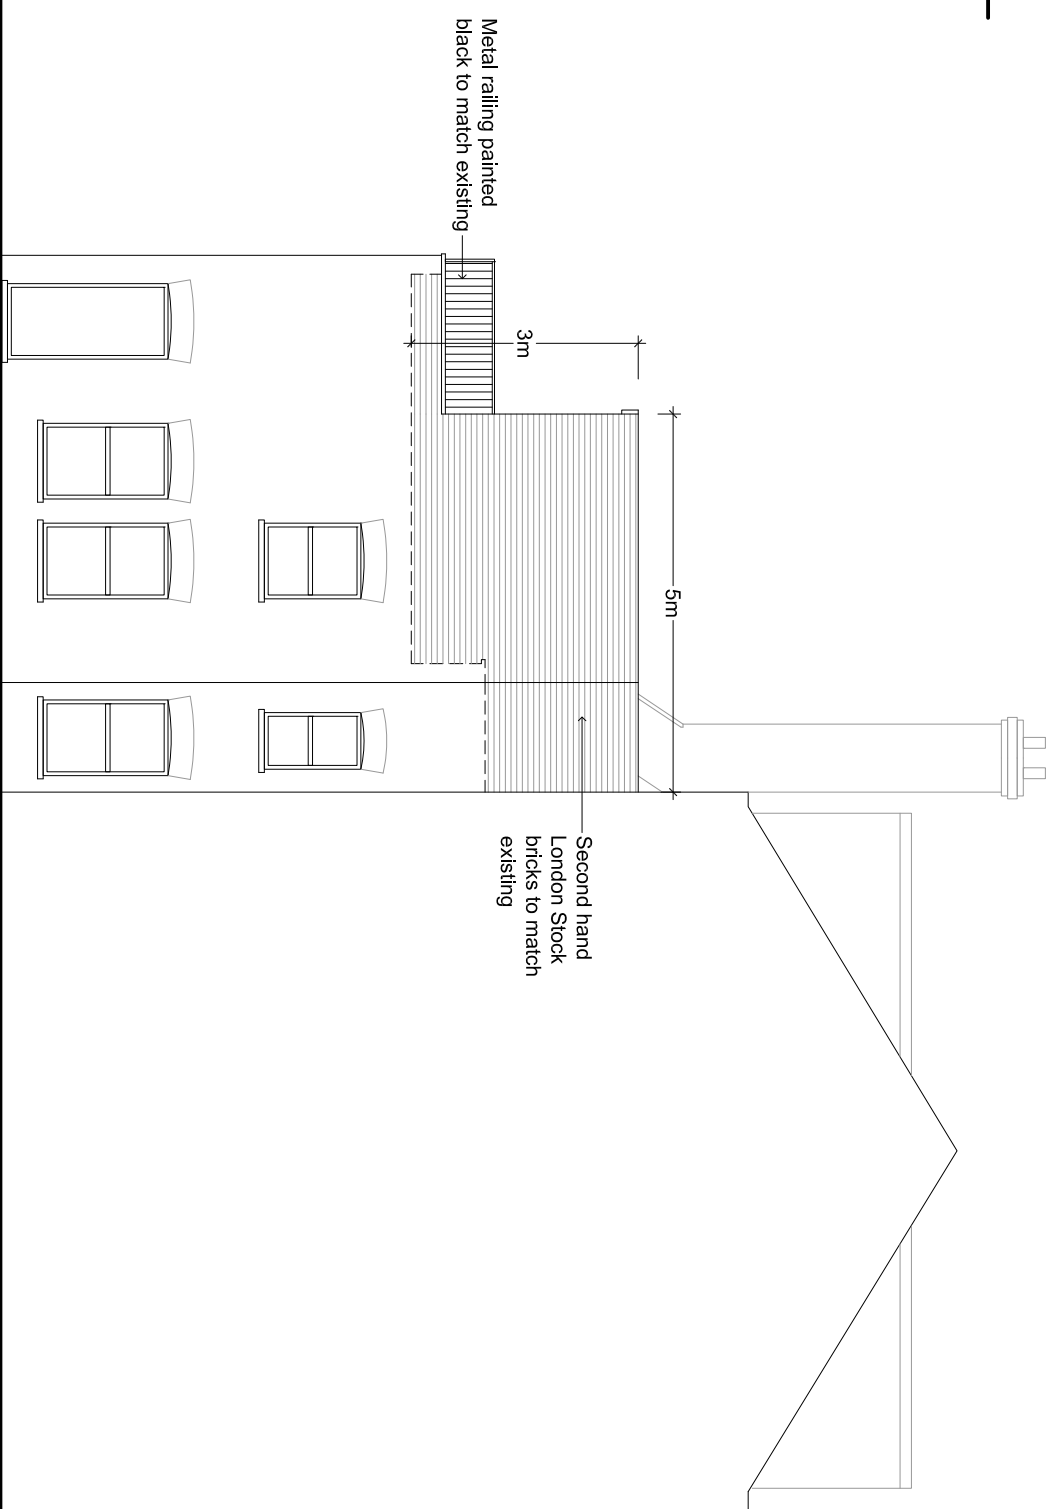

PROPOSED SIDE ELEVATION

Revision	Description	Date

**Archetype**  
ARCHITECTS

**Architects Planners Designers**  
12, Oldender Place, London, N10 0JF  
Tel: 020 7424 1234  
E-mail: arch@archetype.org.uk  
Web: www.archetype.org.uk

Project: **82C SAVERNAKE ROAD**  
**LONDON NW3 2JR**

Drawing Title: **PROPOSED ELEVATIONS**

Drawn: **ZD** | Approved:  | Scale: **1:100 @ A3** | Date: **JUNE 19**

Drawing No: **1061 (02) 02** | Revision:

CAD Rev.