



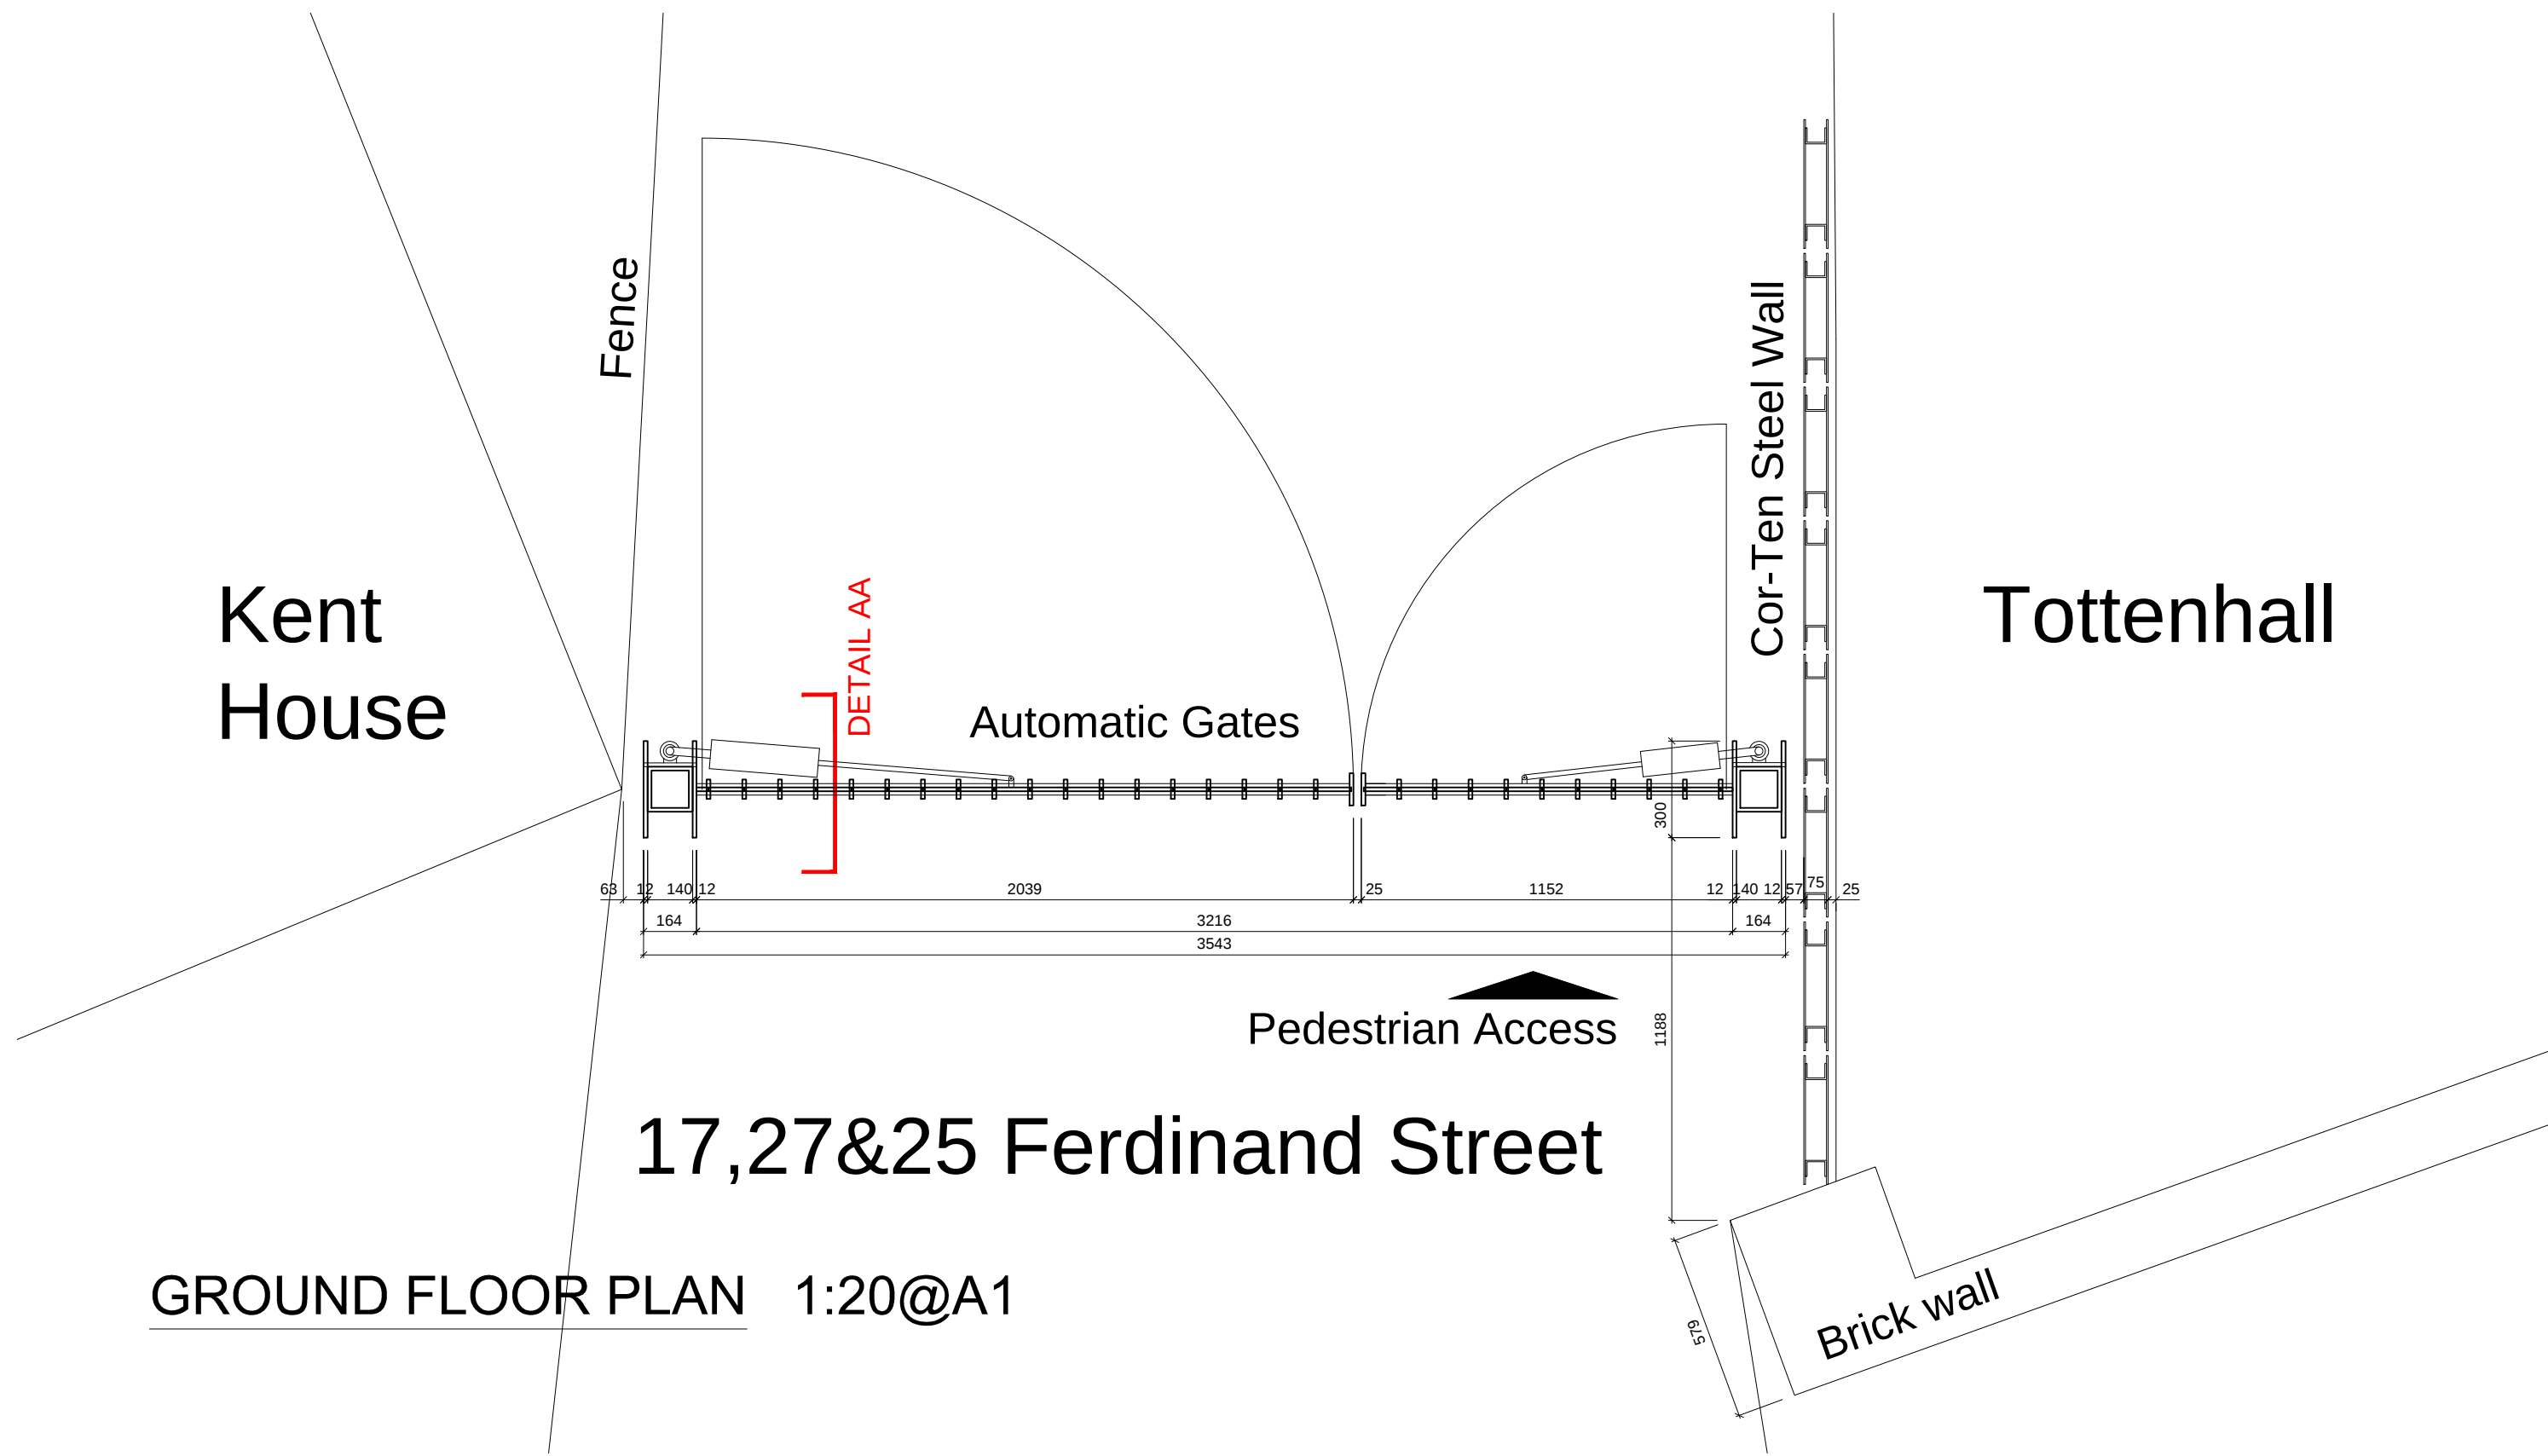

GROUND FLOOR PLAN 1:20@A1

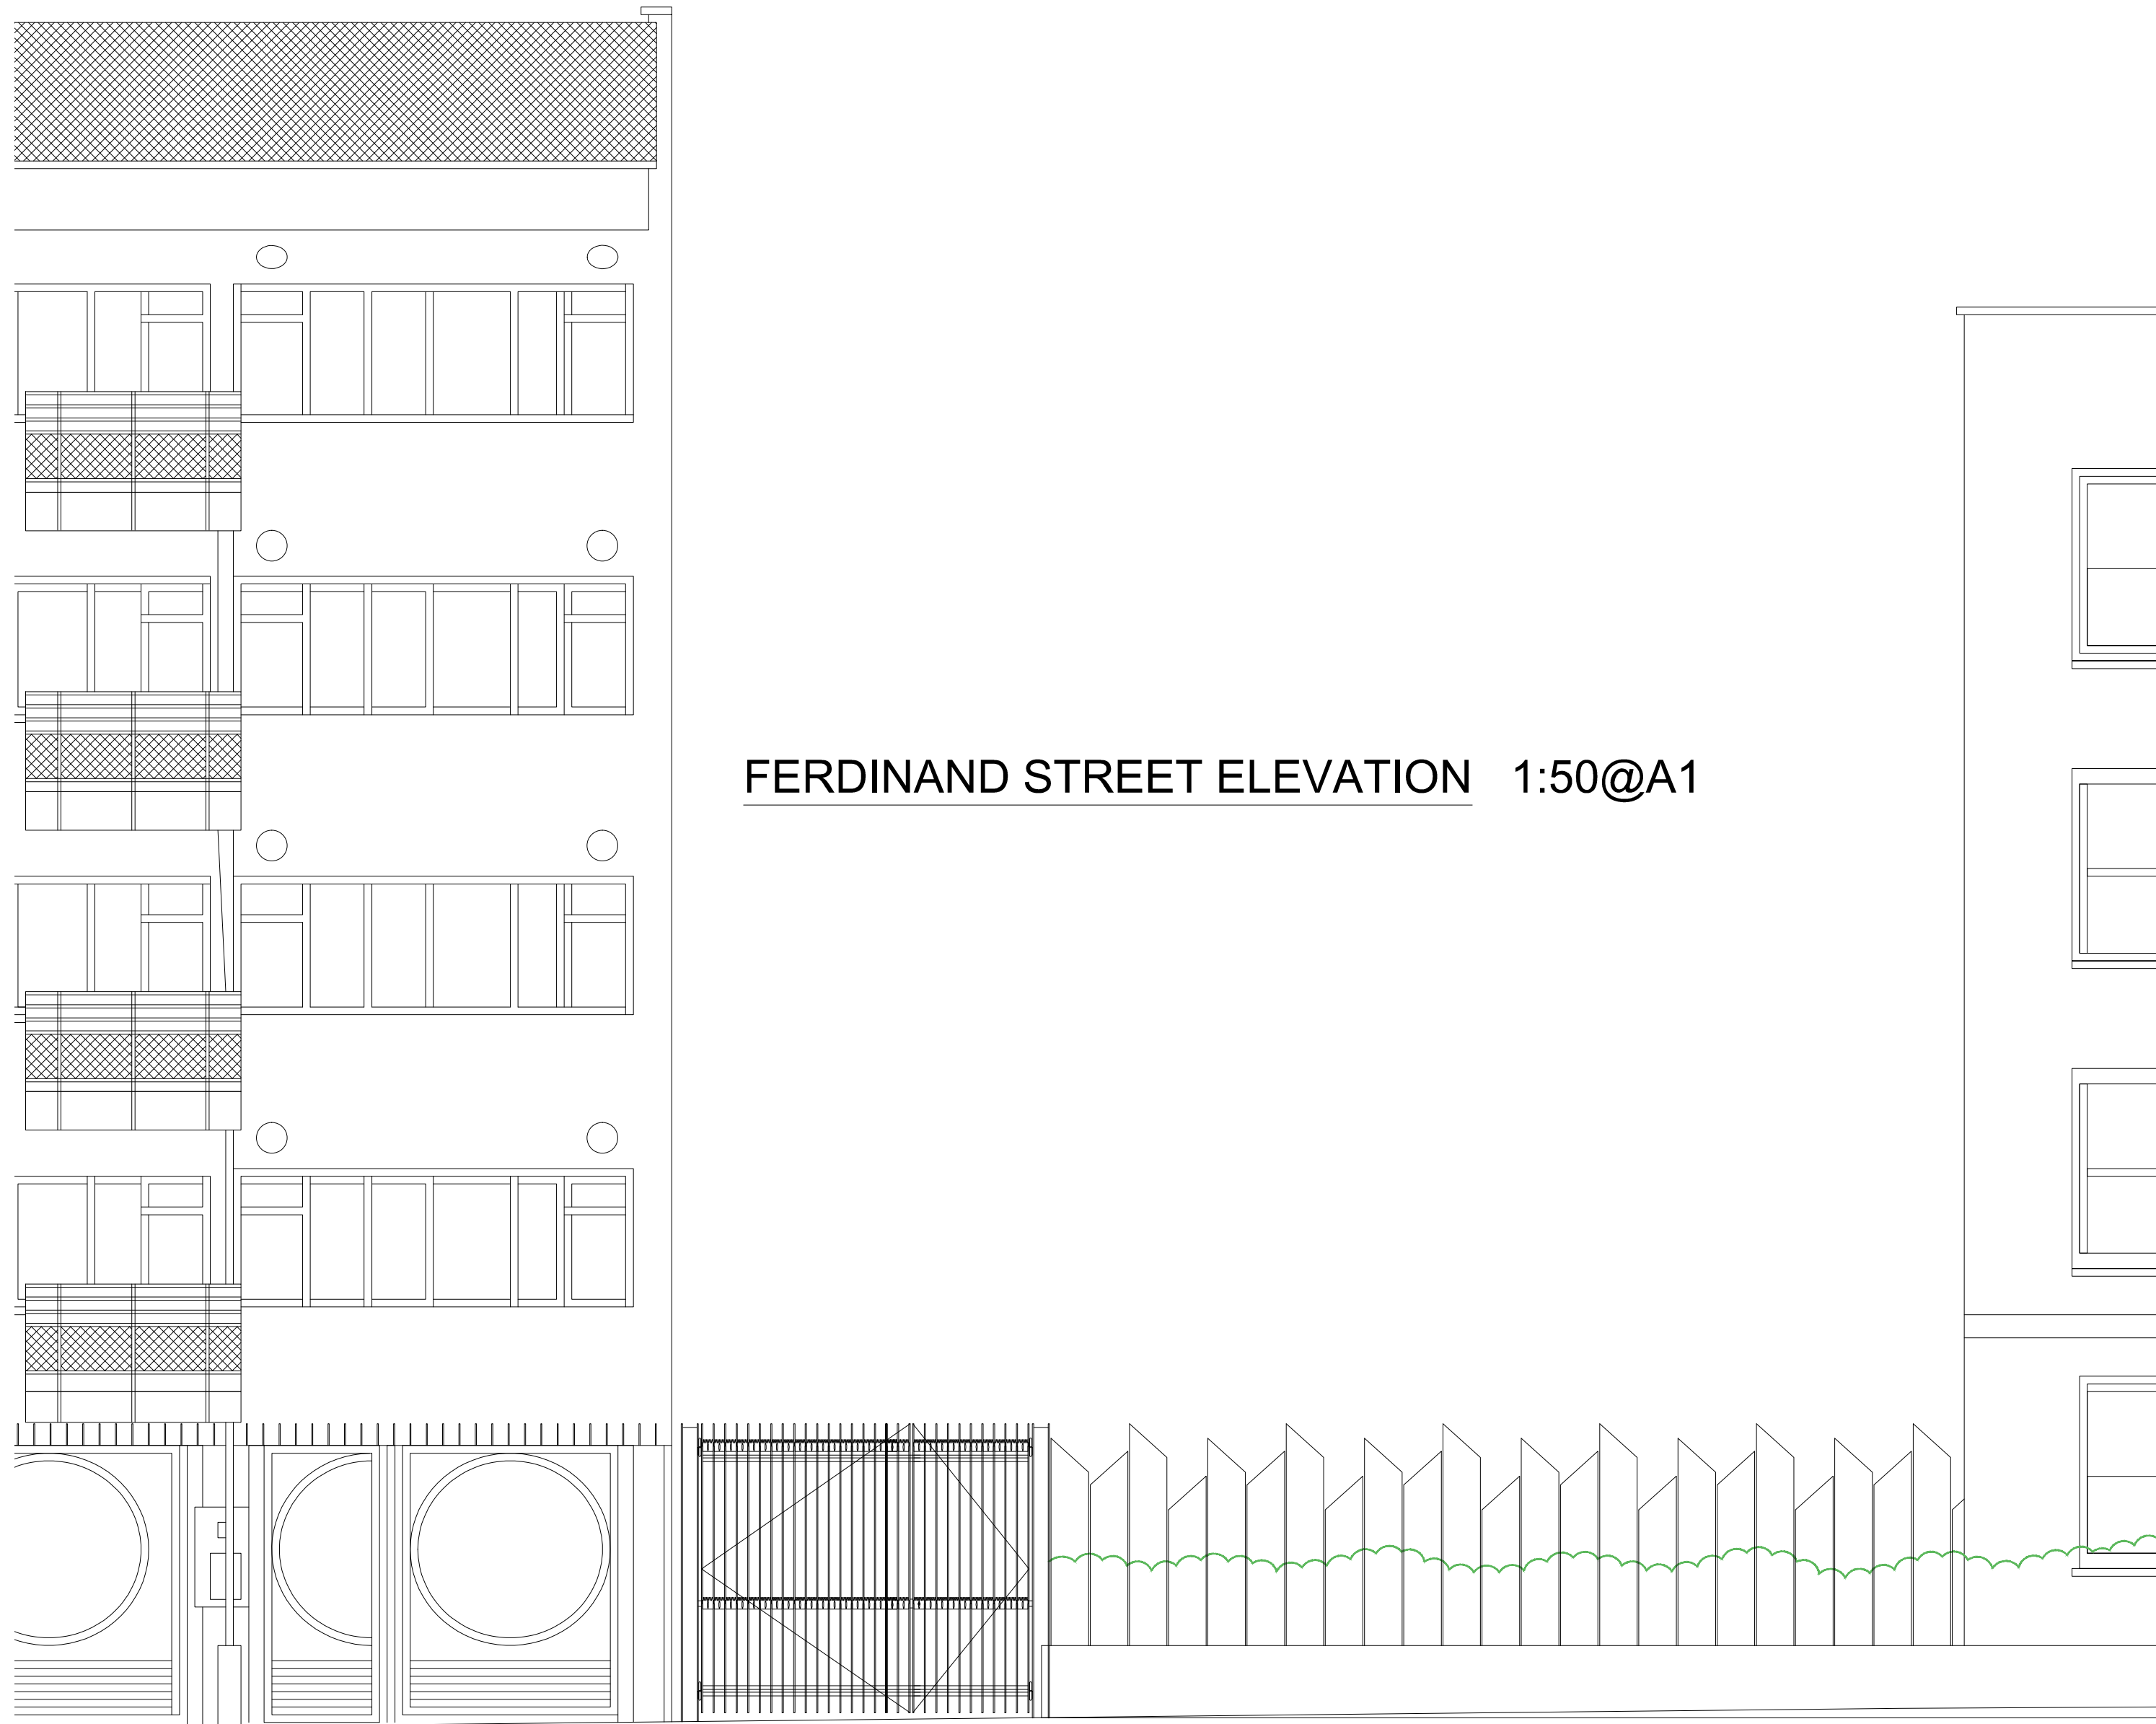


FERDINAND STREET ELEVATION 1:50@A1

Kent House


Proposed Mild Steel Gates
Painted Black 17,27&25

Tottenhall

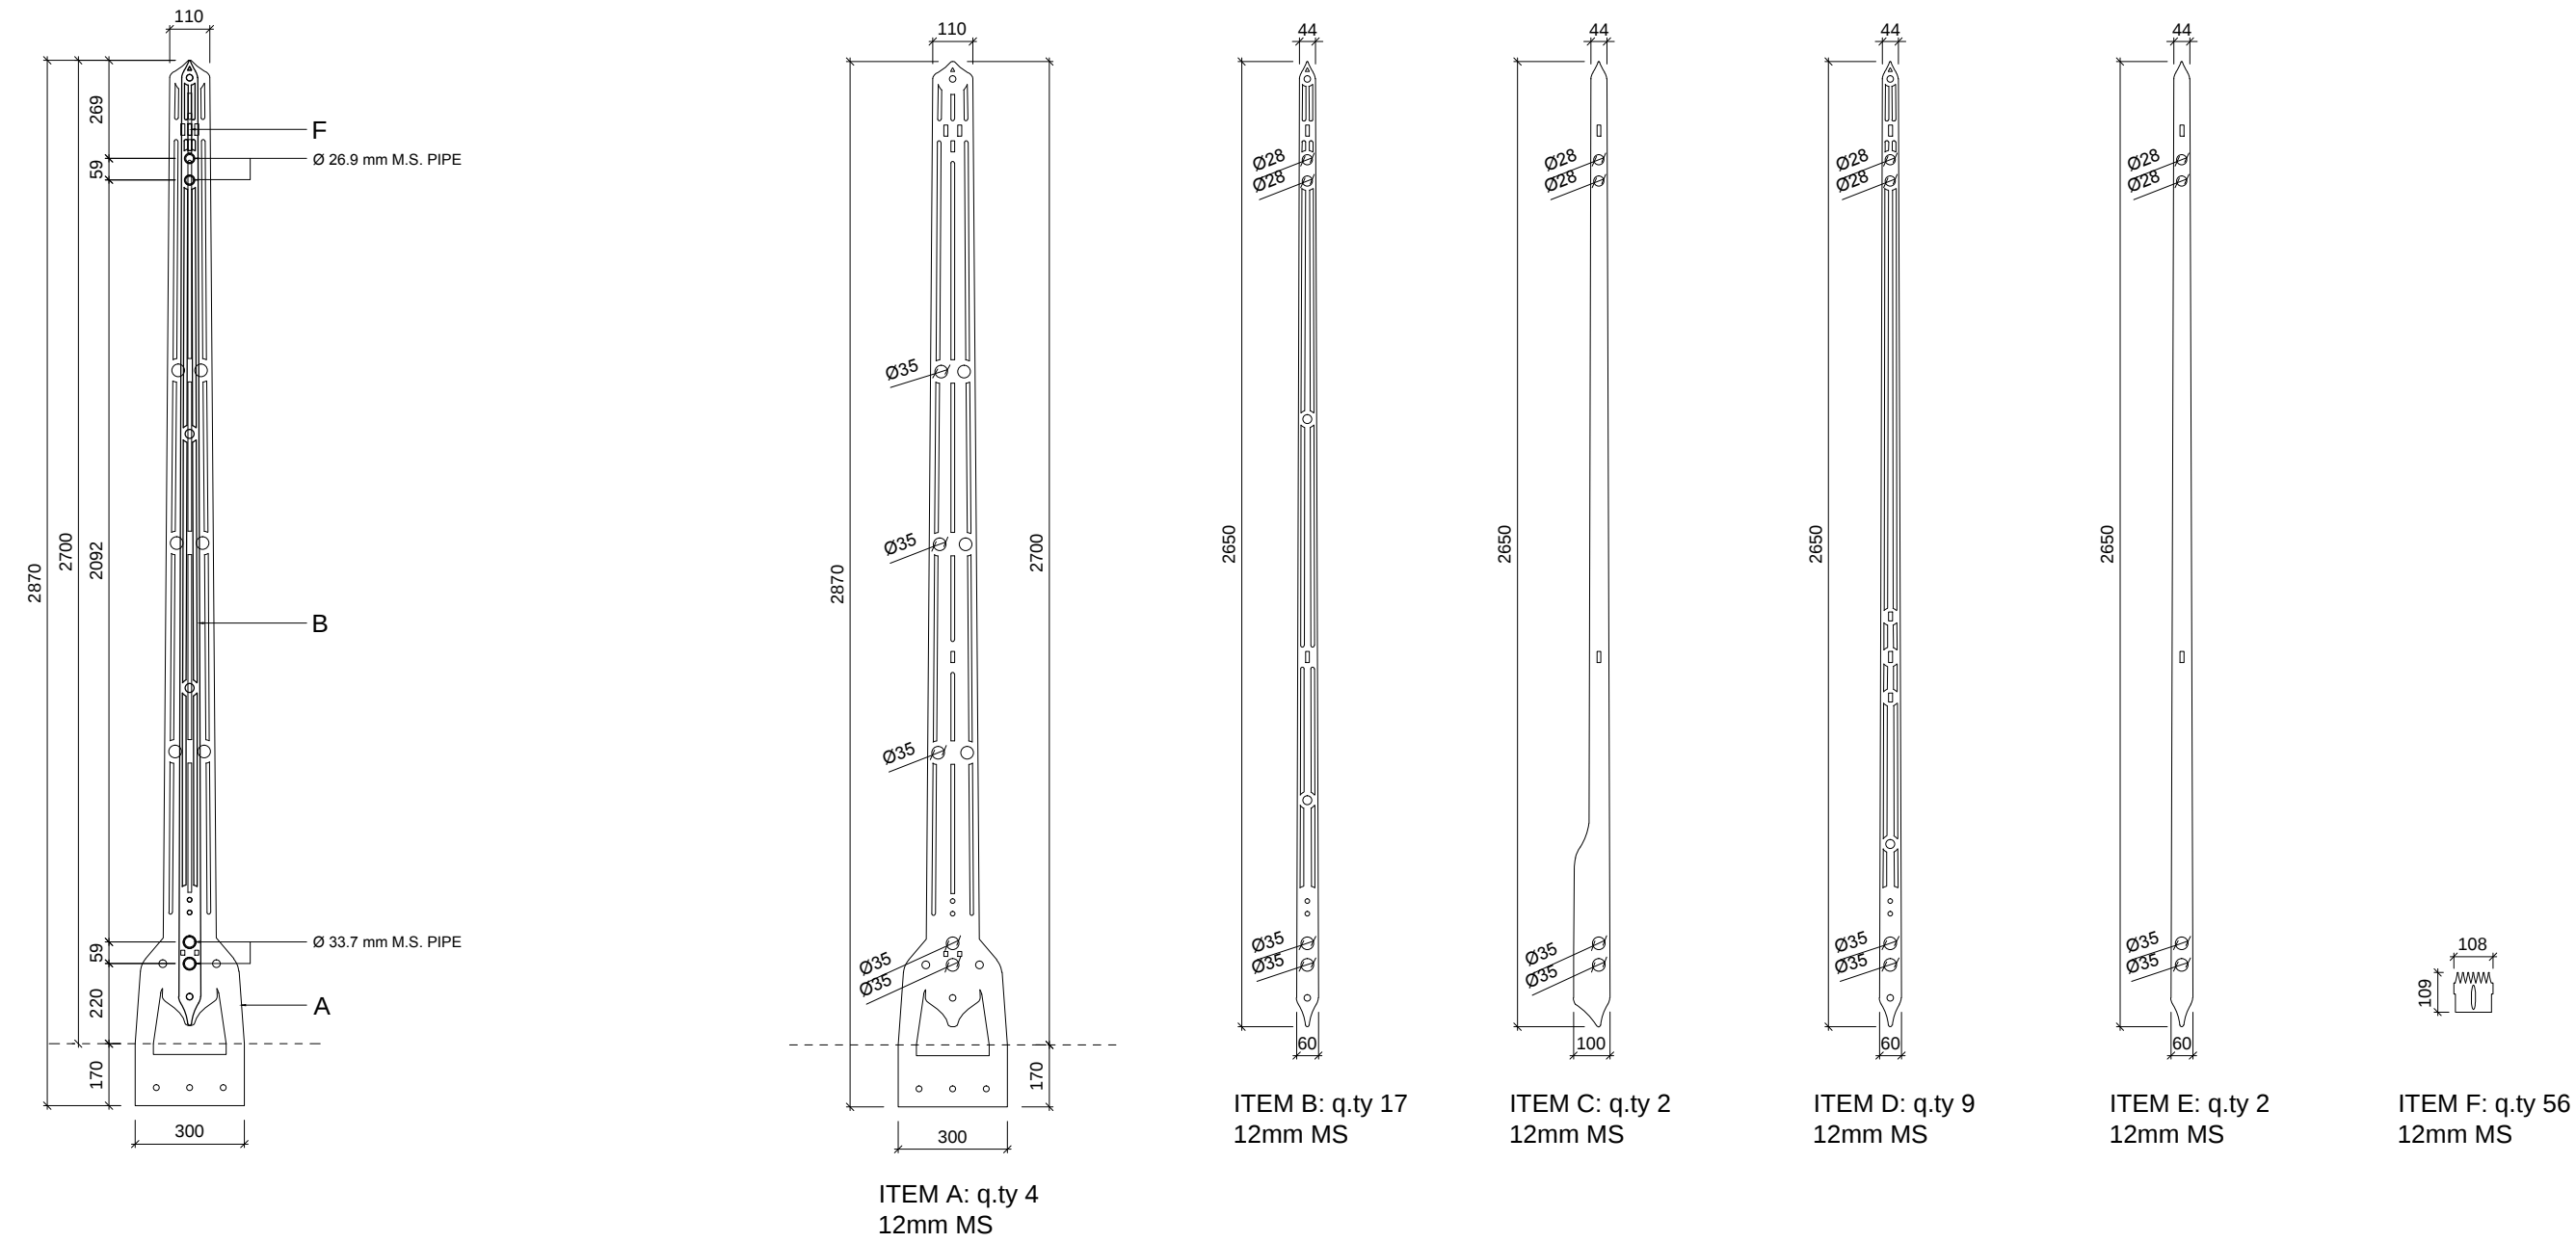

DETAIL AA 1:20@A1

ITEMS 1:20@A1

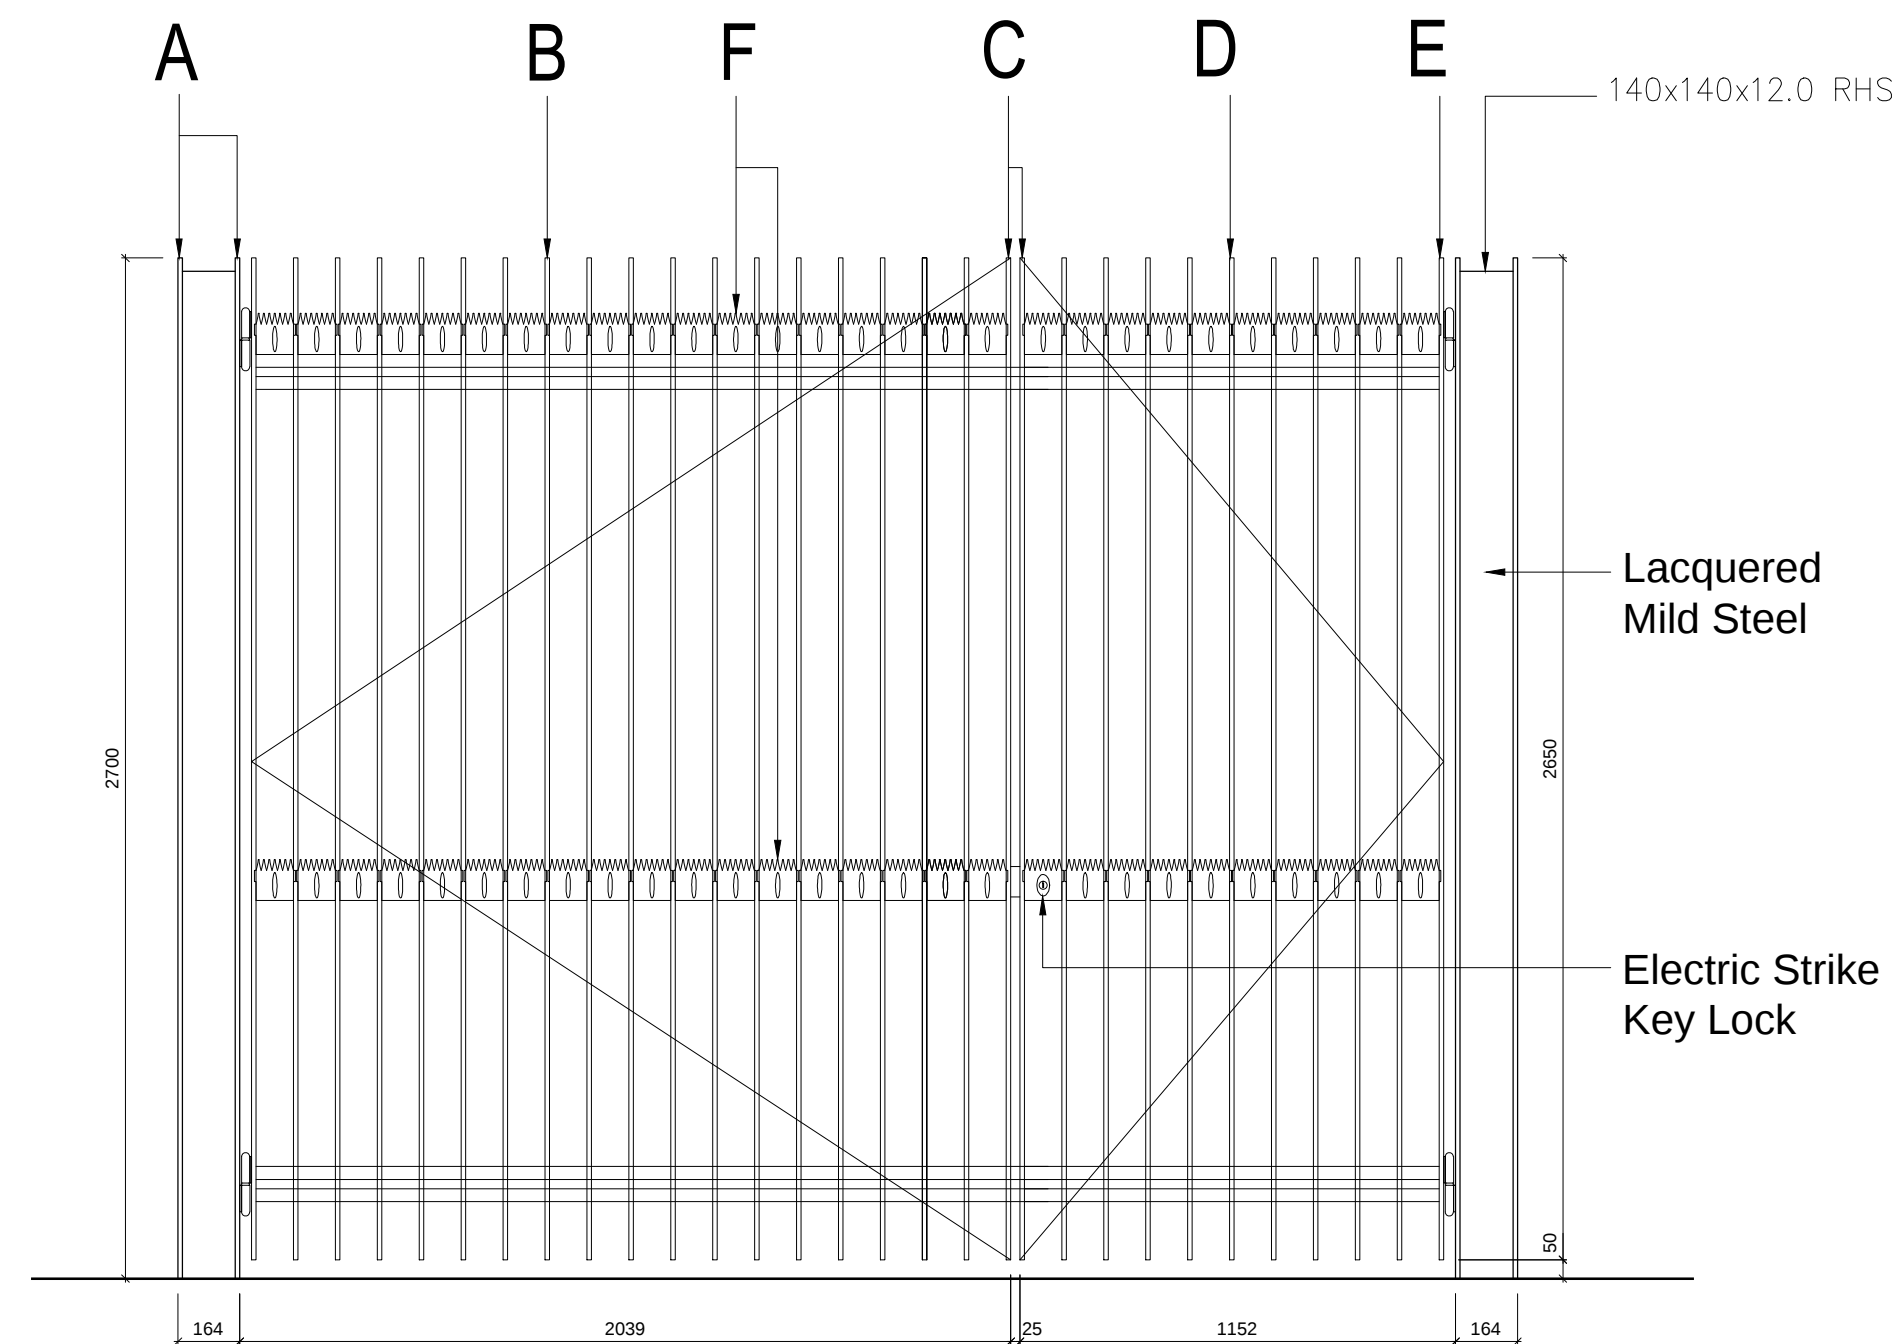


FRONT ELEVATION 1:20@A1

SUBMISSION DRAWING FOR APPROVAL OF
DETAILS REQUIRED BY CONDITION 11
OF PLANNING PERMISSION DATED 14/12/2012
(ref 2012/4782/P)

PLANNING APPLICATION

ALL DIMENSIONS TO BE CHECKED ON SITE
WORK TO FIGURED DIMENSIONS ONLY
REPORT DISCREPANCIES TO THE ARCHITECT
AT ONCE BEFORE PROCEEDING

Contemporary Design Solutions

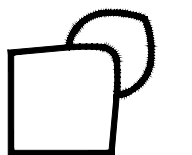

46 Great Marlborough Street
London
W1F 7JW
Telephone: 020 7494 9000 Fax: 020 7494 4944

Client

RISETALL LTD

Project Title
Mixed-use B1/C3 new build
17, 27 & 25 Ferdinand Street,
LONDON NW1

Drawing Title

17-27 Ferdinand Street "Gates Entrance"

Scale: 1: AS SHOWN Date: February 2015
Drawn: SP Checked: DL
Drawing No. Rev.

120810 A(34)001 A

CAD plot date: 24 Jun 2015 - 02:40pm