


**PROPOSED ELEVATION A - CAMDEN HIGH STREET**  
SCALE 1:50 @ A1




**PROPOSED ELEVATION B**  
SCALE 1:100 @ A1

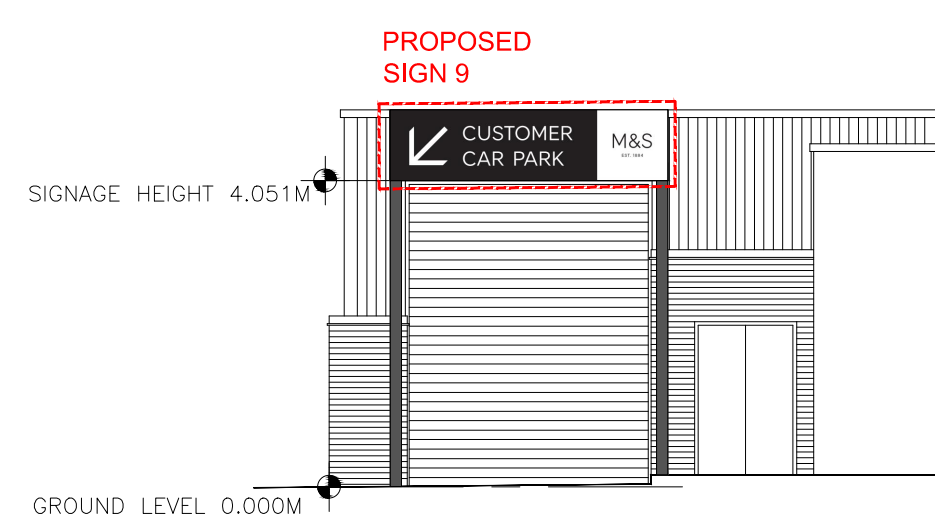

**PROPOSED SIDE/REAR ELEVATION C**  
SCALE 1:100 @ A1

REV	DATE	DESCRIPTION	DRAWN	CHECKED
LOCATION FIGURE				

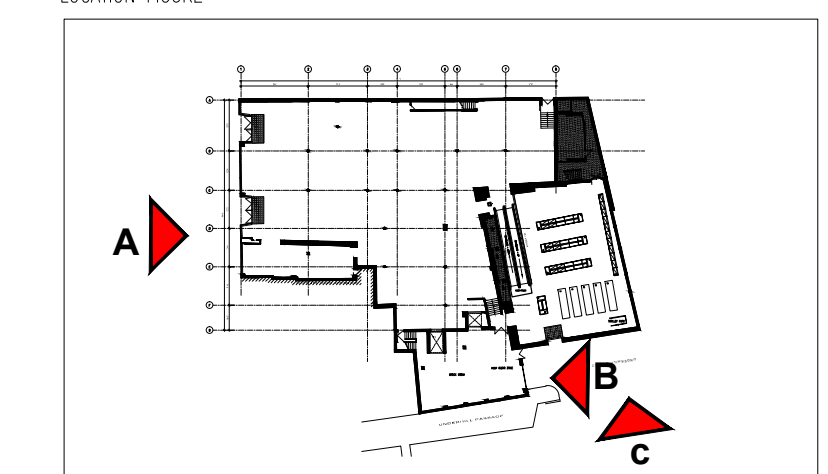

**M&S**  
EST. 1884

STORE NAME  
**CAMDEN TOWN**  
COUNTRY  
**UNITED KINGDOM**  
PROJECT

**PROPOSED MASTERBRAND ROLLOUT**

DRAWING  
**PROPOSED EXTERNAL ELEVATIONS**

CONSULTANT  
**WDR & RT TAGGART**  
DISCIPLINE DESCRIPTION  
**ARCHITECTURE**

CONSULTANT LOGO  
Laganwood House  
Newforge Lane  
Milsome Road  
Belfast BT9 5NX  
t: +44 (0)28 9066 2121  
f: +44 (0)28 9066 3162  
e: mail@wdrt-taggart.com  
w: www.wdrt-taggart.com


**WDR & RT TAGGART**

SCALE	PAPER SIZE	DATE	DRAWN	CHECKED
1:50	A1	18.02.15	RM	SPM

STORE NUMBER	PROJECT No	DISCIPLINE CODE	DRAWING No
0291	GNL723	A	01005


CONSULTANT PROJECT No	STATUS	REVISION
15019	P	--

**PROPOSED REPLACEMENT SIGN 1**

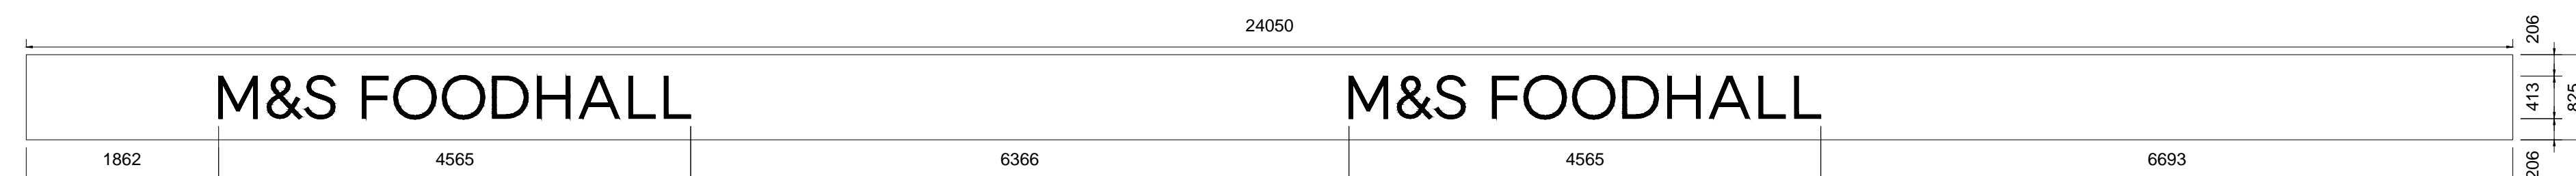


Halo lit 3D black letters ( Ral 9005) applied to a white Metal Sign ( Signal White Matt Ral 9003) .


**PROPOSED REPLACEMENT SIGN 2**

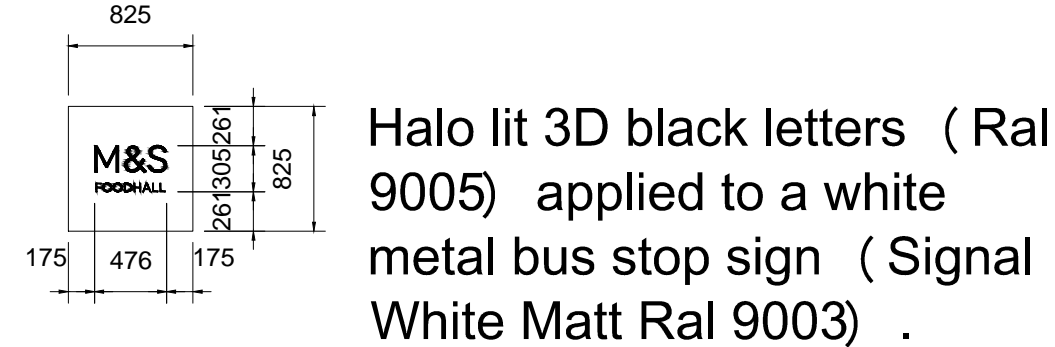


**PROPOSED REPLACEMENT SIGN 4**

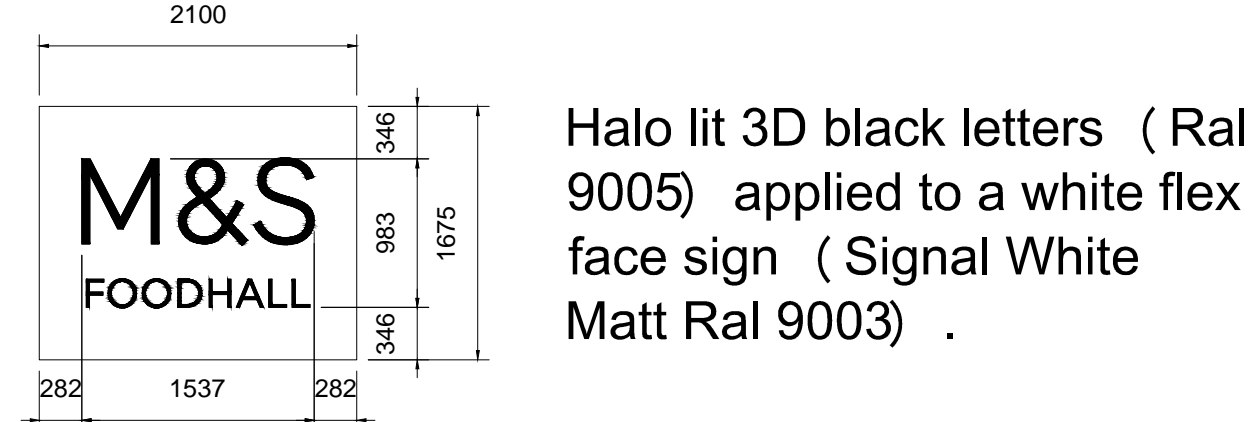

**PROPOSED SIGN 5 & 6 - DEEMED CONSENT**

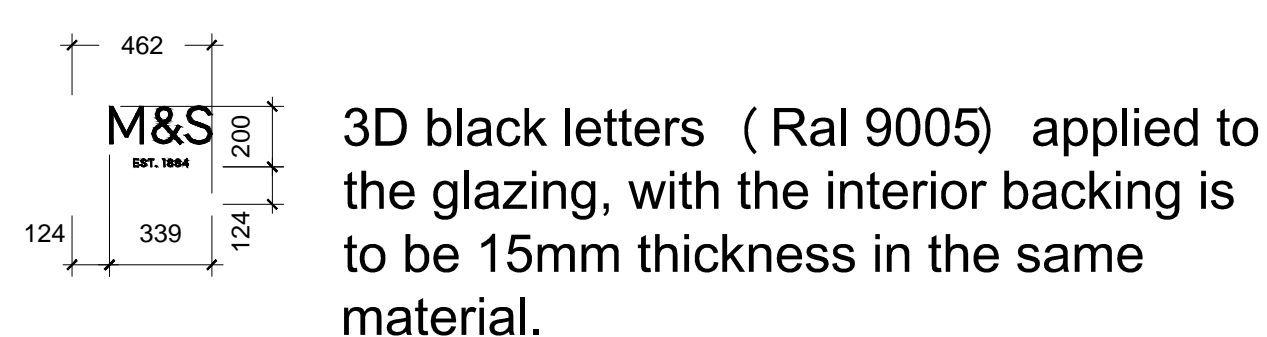

**PROPOSED REPLACEMENT SIGN 9**

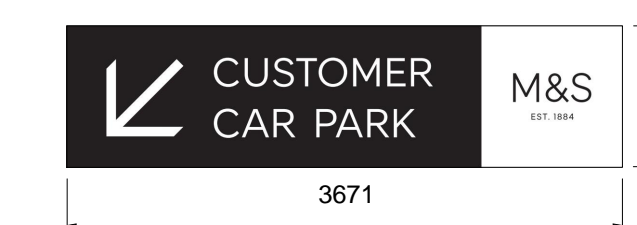

Black letters ( Ral 9005) applied to a white metal sign ( Signal White Matt Ral 9003) and White Letters applied to a Black metal sign.

**PROPOSED REPLACEMENT SIGNS**  
SCALE 1:50 @ A1

**PROPOSED REPLACEMENT SIGNS**  
SCALE 1:25 @ A1