




Existing Elevation

Scale 1:50

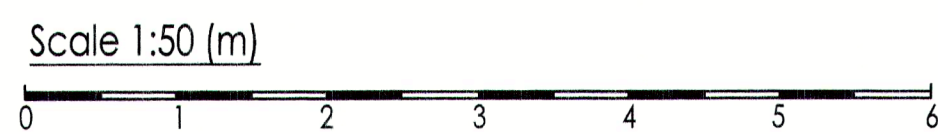


Defective section of wall subject to replacement

Scale 1:1250 (m)

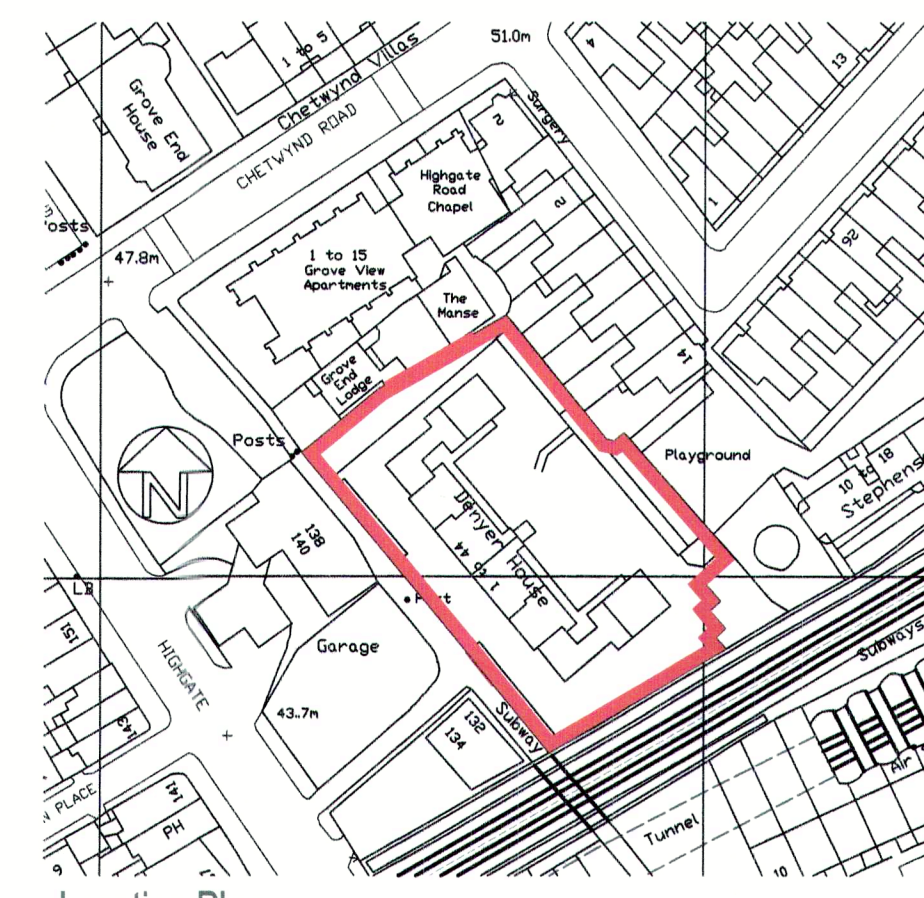 


Location Plan
Scale 1:1250

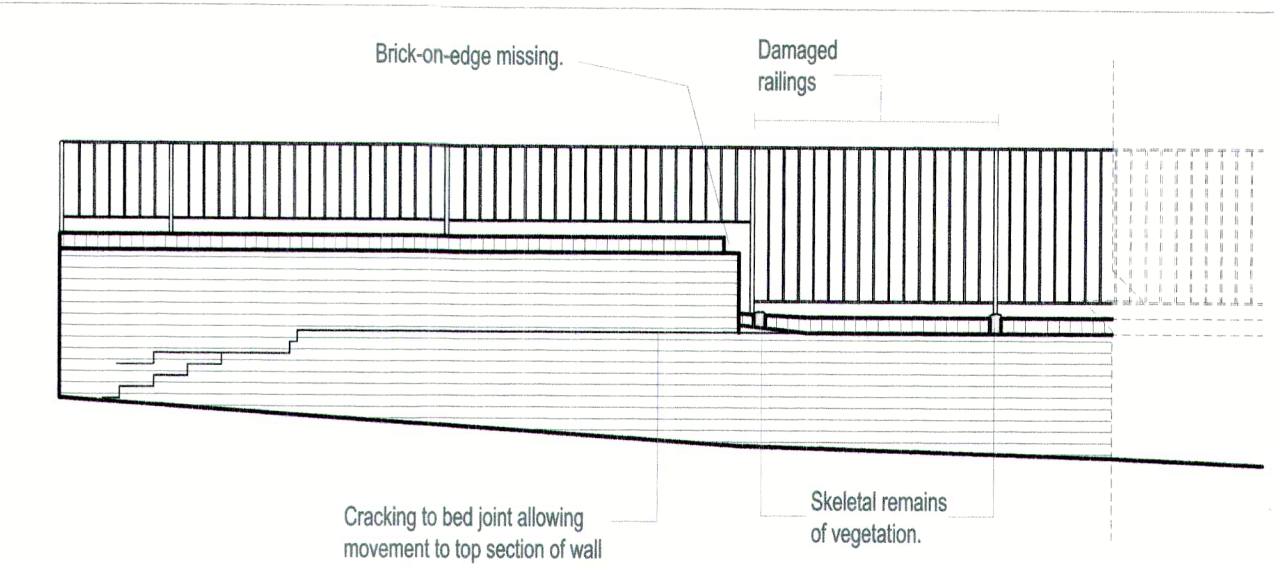

Existing Plan

Scale 1:50
Lamp post not shown for clarity.

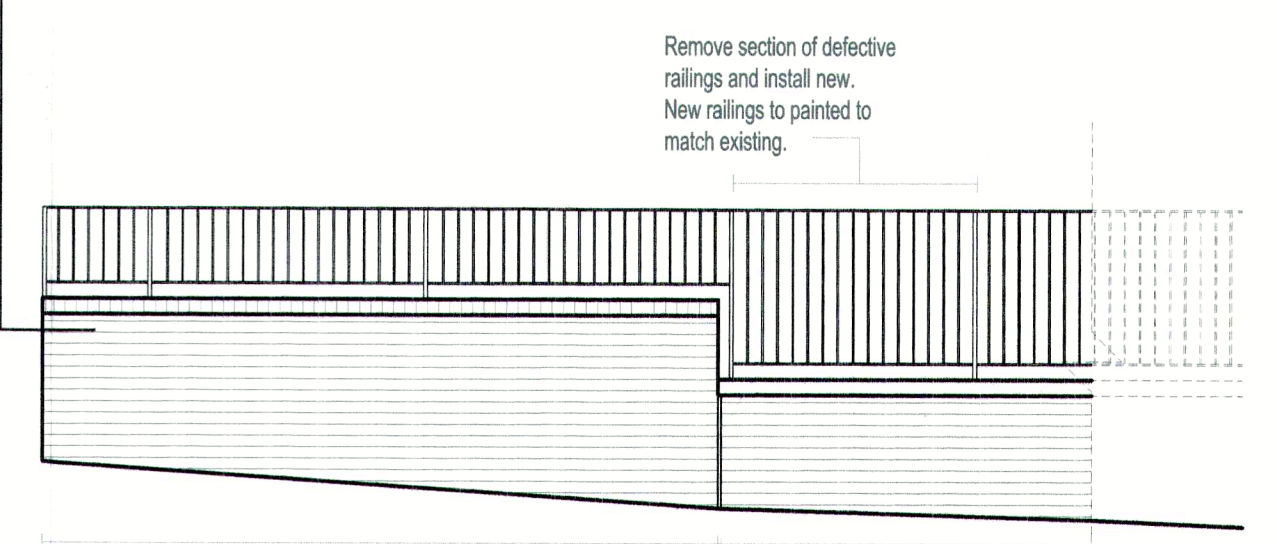



Proposed Plan

Scale 1:50
Lamp post not shown for clarity.





Site Plan
Scale 1:500

Scale 1:500 (m)

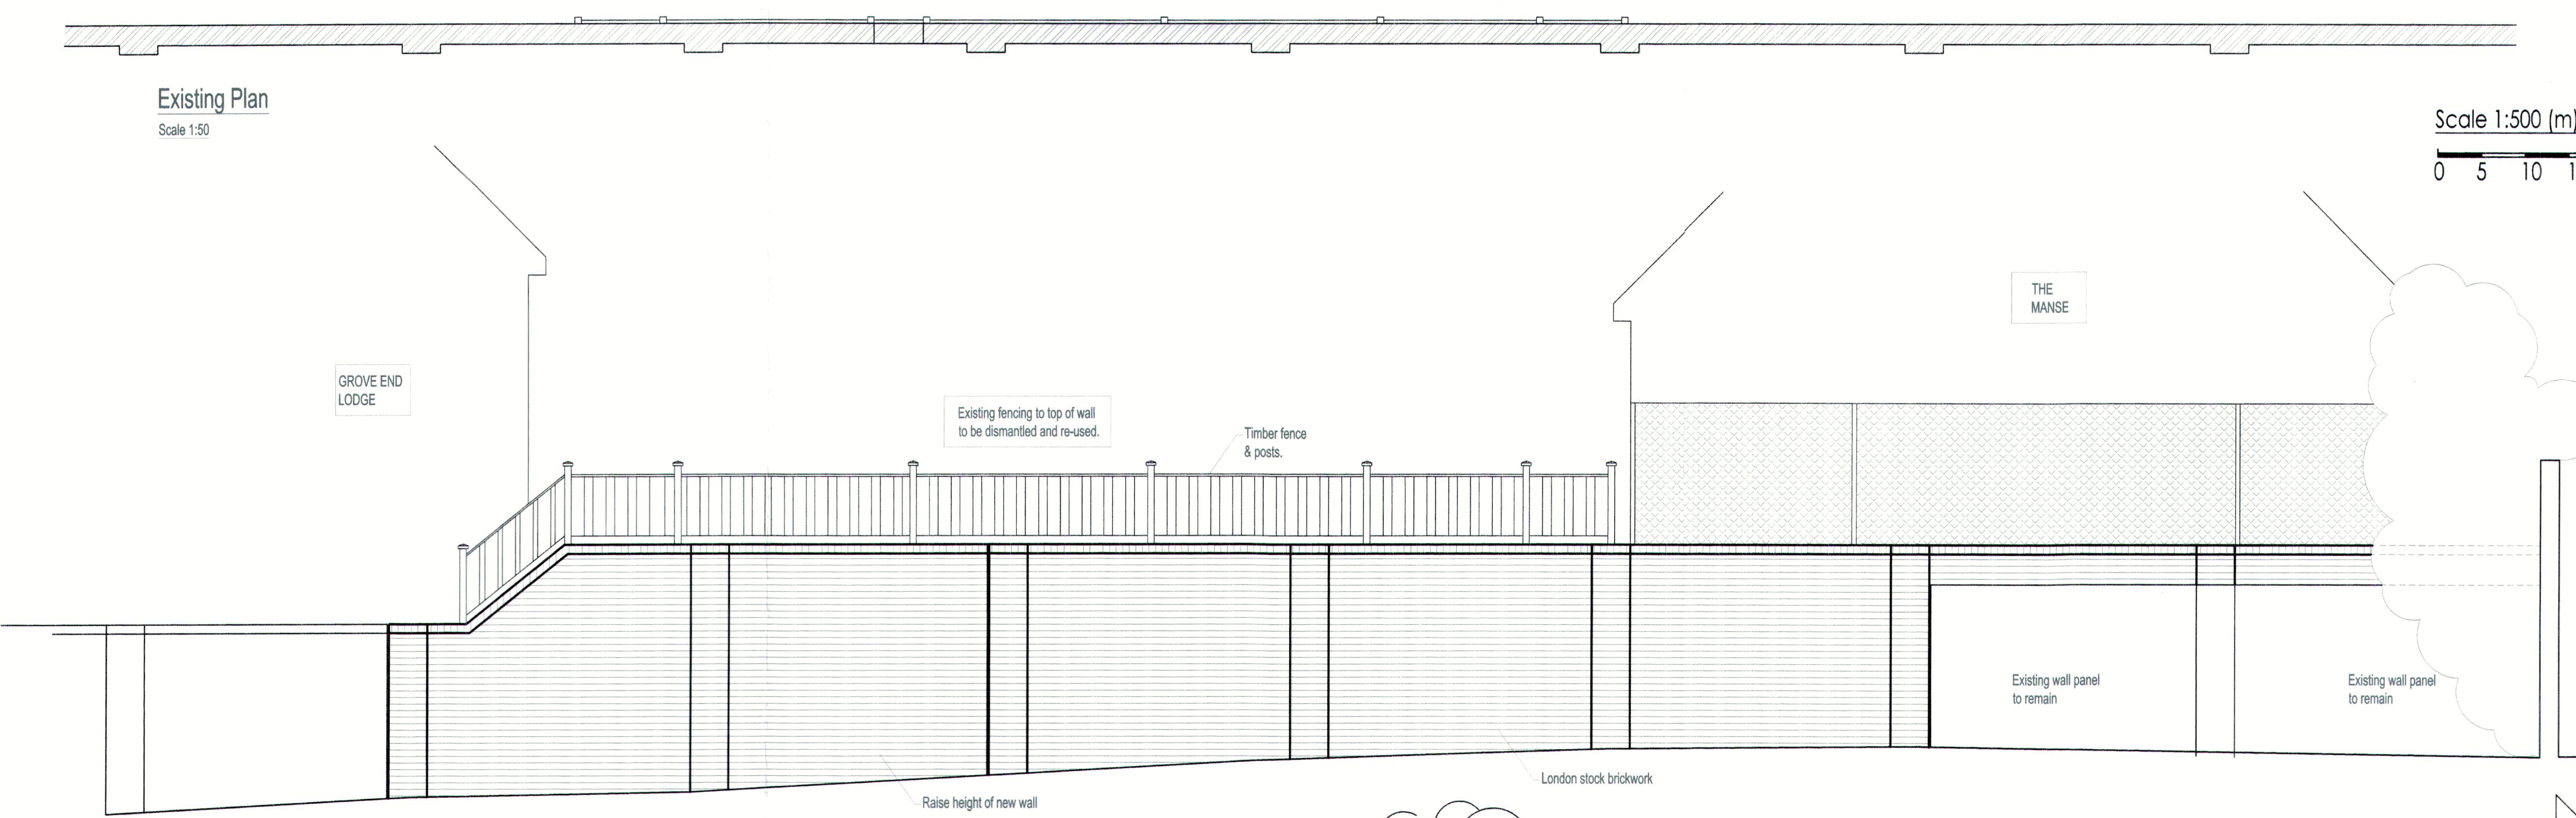 

Proposed Elevation


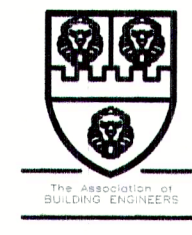
Scale 1:50

 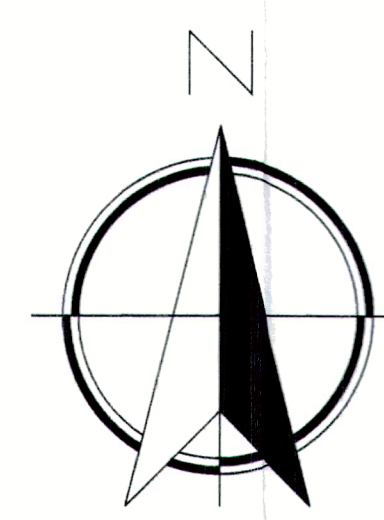

Proposed Plan

Scale 1:50

Whymark & Moulton
Chartered Surveyors & Building Engineers
20 North Street, Sudbury, Suffolk. CO10 1RB
Tel: 01787 371371 Fax: 01787 319966

Project
London Borough of Camden
1 - 44 Denyer House, Grove End Lodge,
College Lane, London. NW5 1BJ.
Replacement Boundary Wall.

Scale 1:50, 1:100, 1:500, 1:1250 Date **May 2015**

Drawing No **13/172 - 03**

Amendments