


TOTTENHAM COURT ROAD



NORTH

SCALE

 

Outline of level -5 below

Outline of level -5 below


Outline of level -5 below

Outline of level -5 below

GREAT RUSSELL STREET

BEDFORD AVENUE

ADELINE PLACE

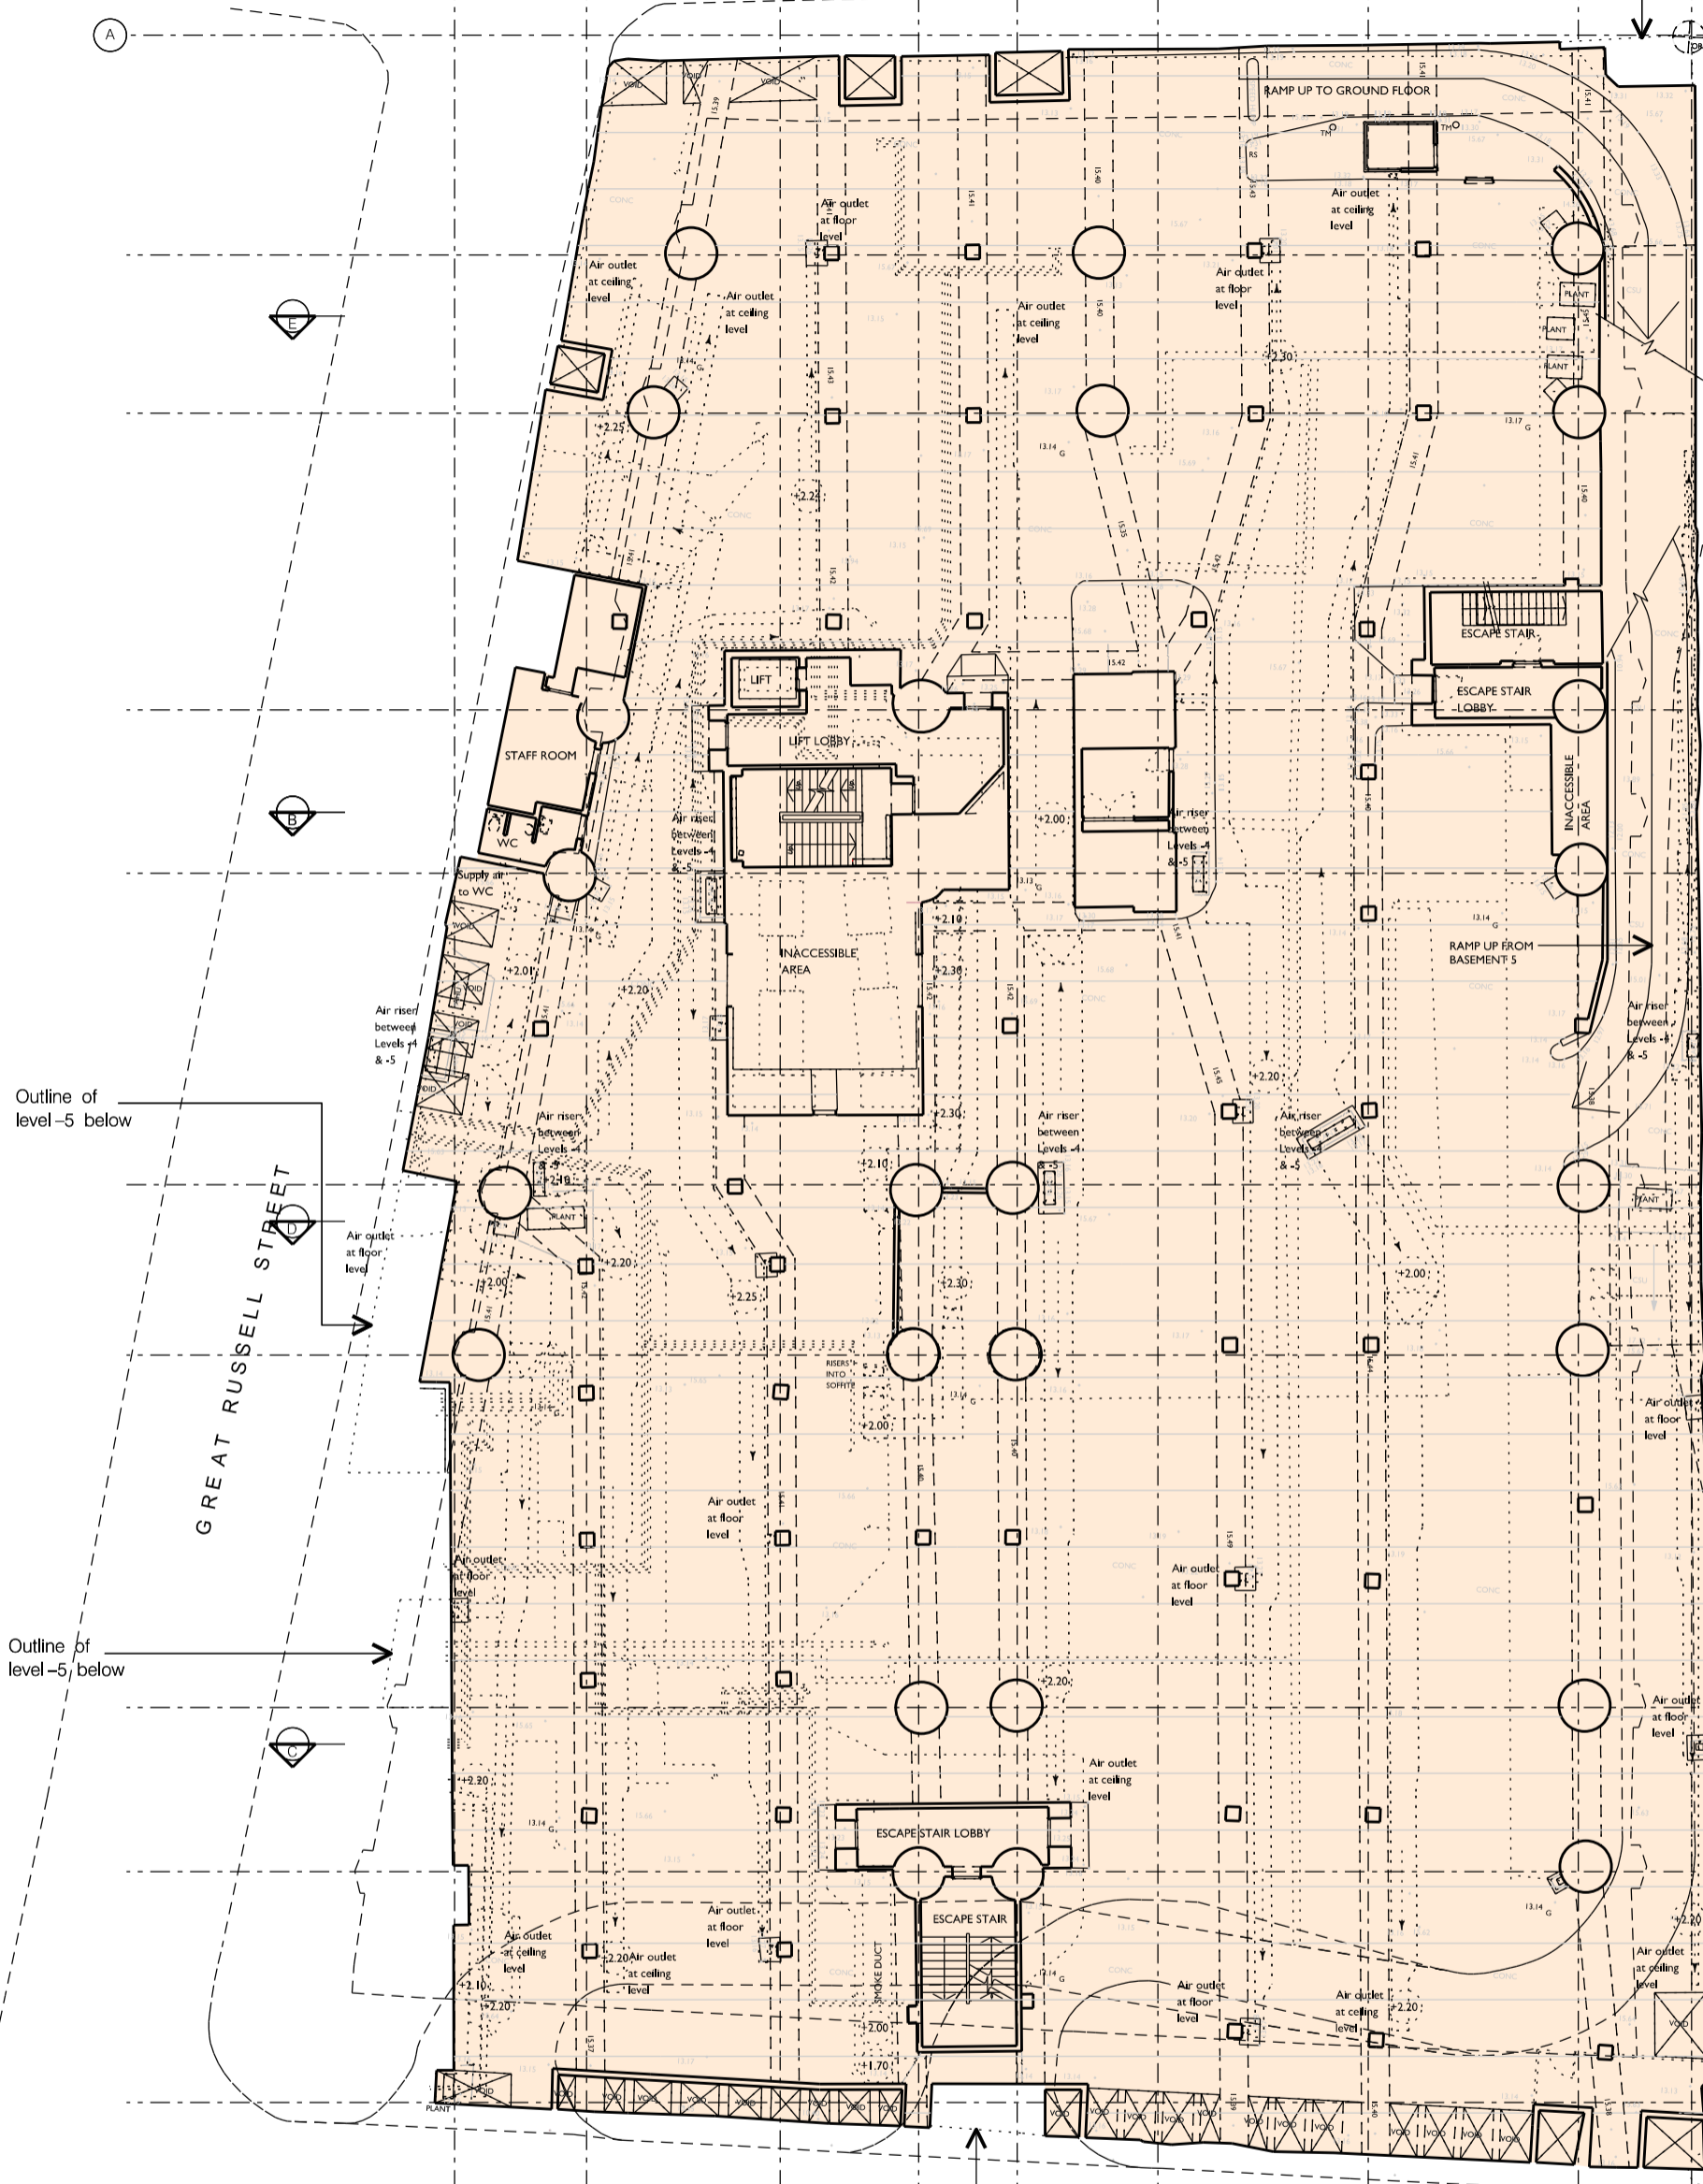

REV.	DESCRIPTION	DATE
A	General update	09/02/15

PROJECT
112A GREAT RUSSELL STREET
LONDON WC1B 3NP

DRAWING TITLE
EXISTING BASEMENT LEVEL -4
FLOOR PLAN

SCALE: 1:250 @ A3 DATE: NOVEMBER 2014

DRAWING NO. 2997 / P. 05 REV. A

80 BOROUGH HIGH STREET
LONDON SE1 1LL

TEL: 020 7463 3900 FAX: 020 7463 3900
WWW.PROUN.CO.UK

PROUN

ARCHITECTS DESIGNERS PLANNERS

TOTAL GIA: 3158.8m2