


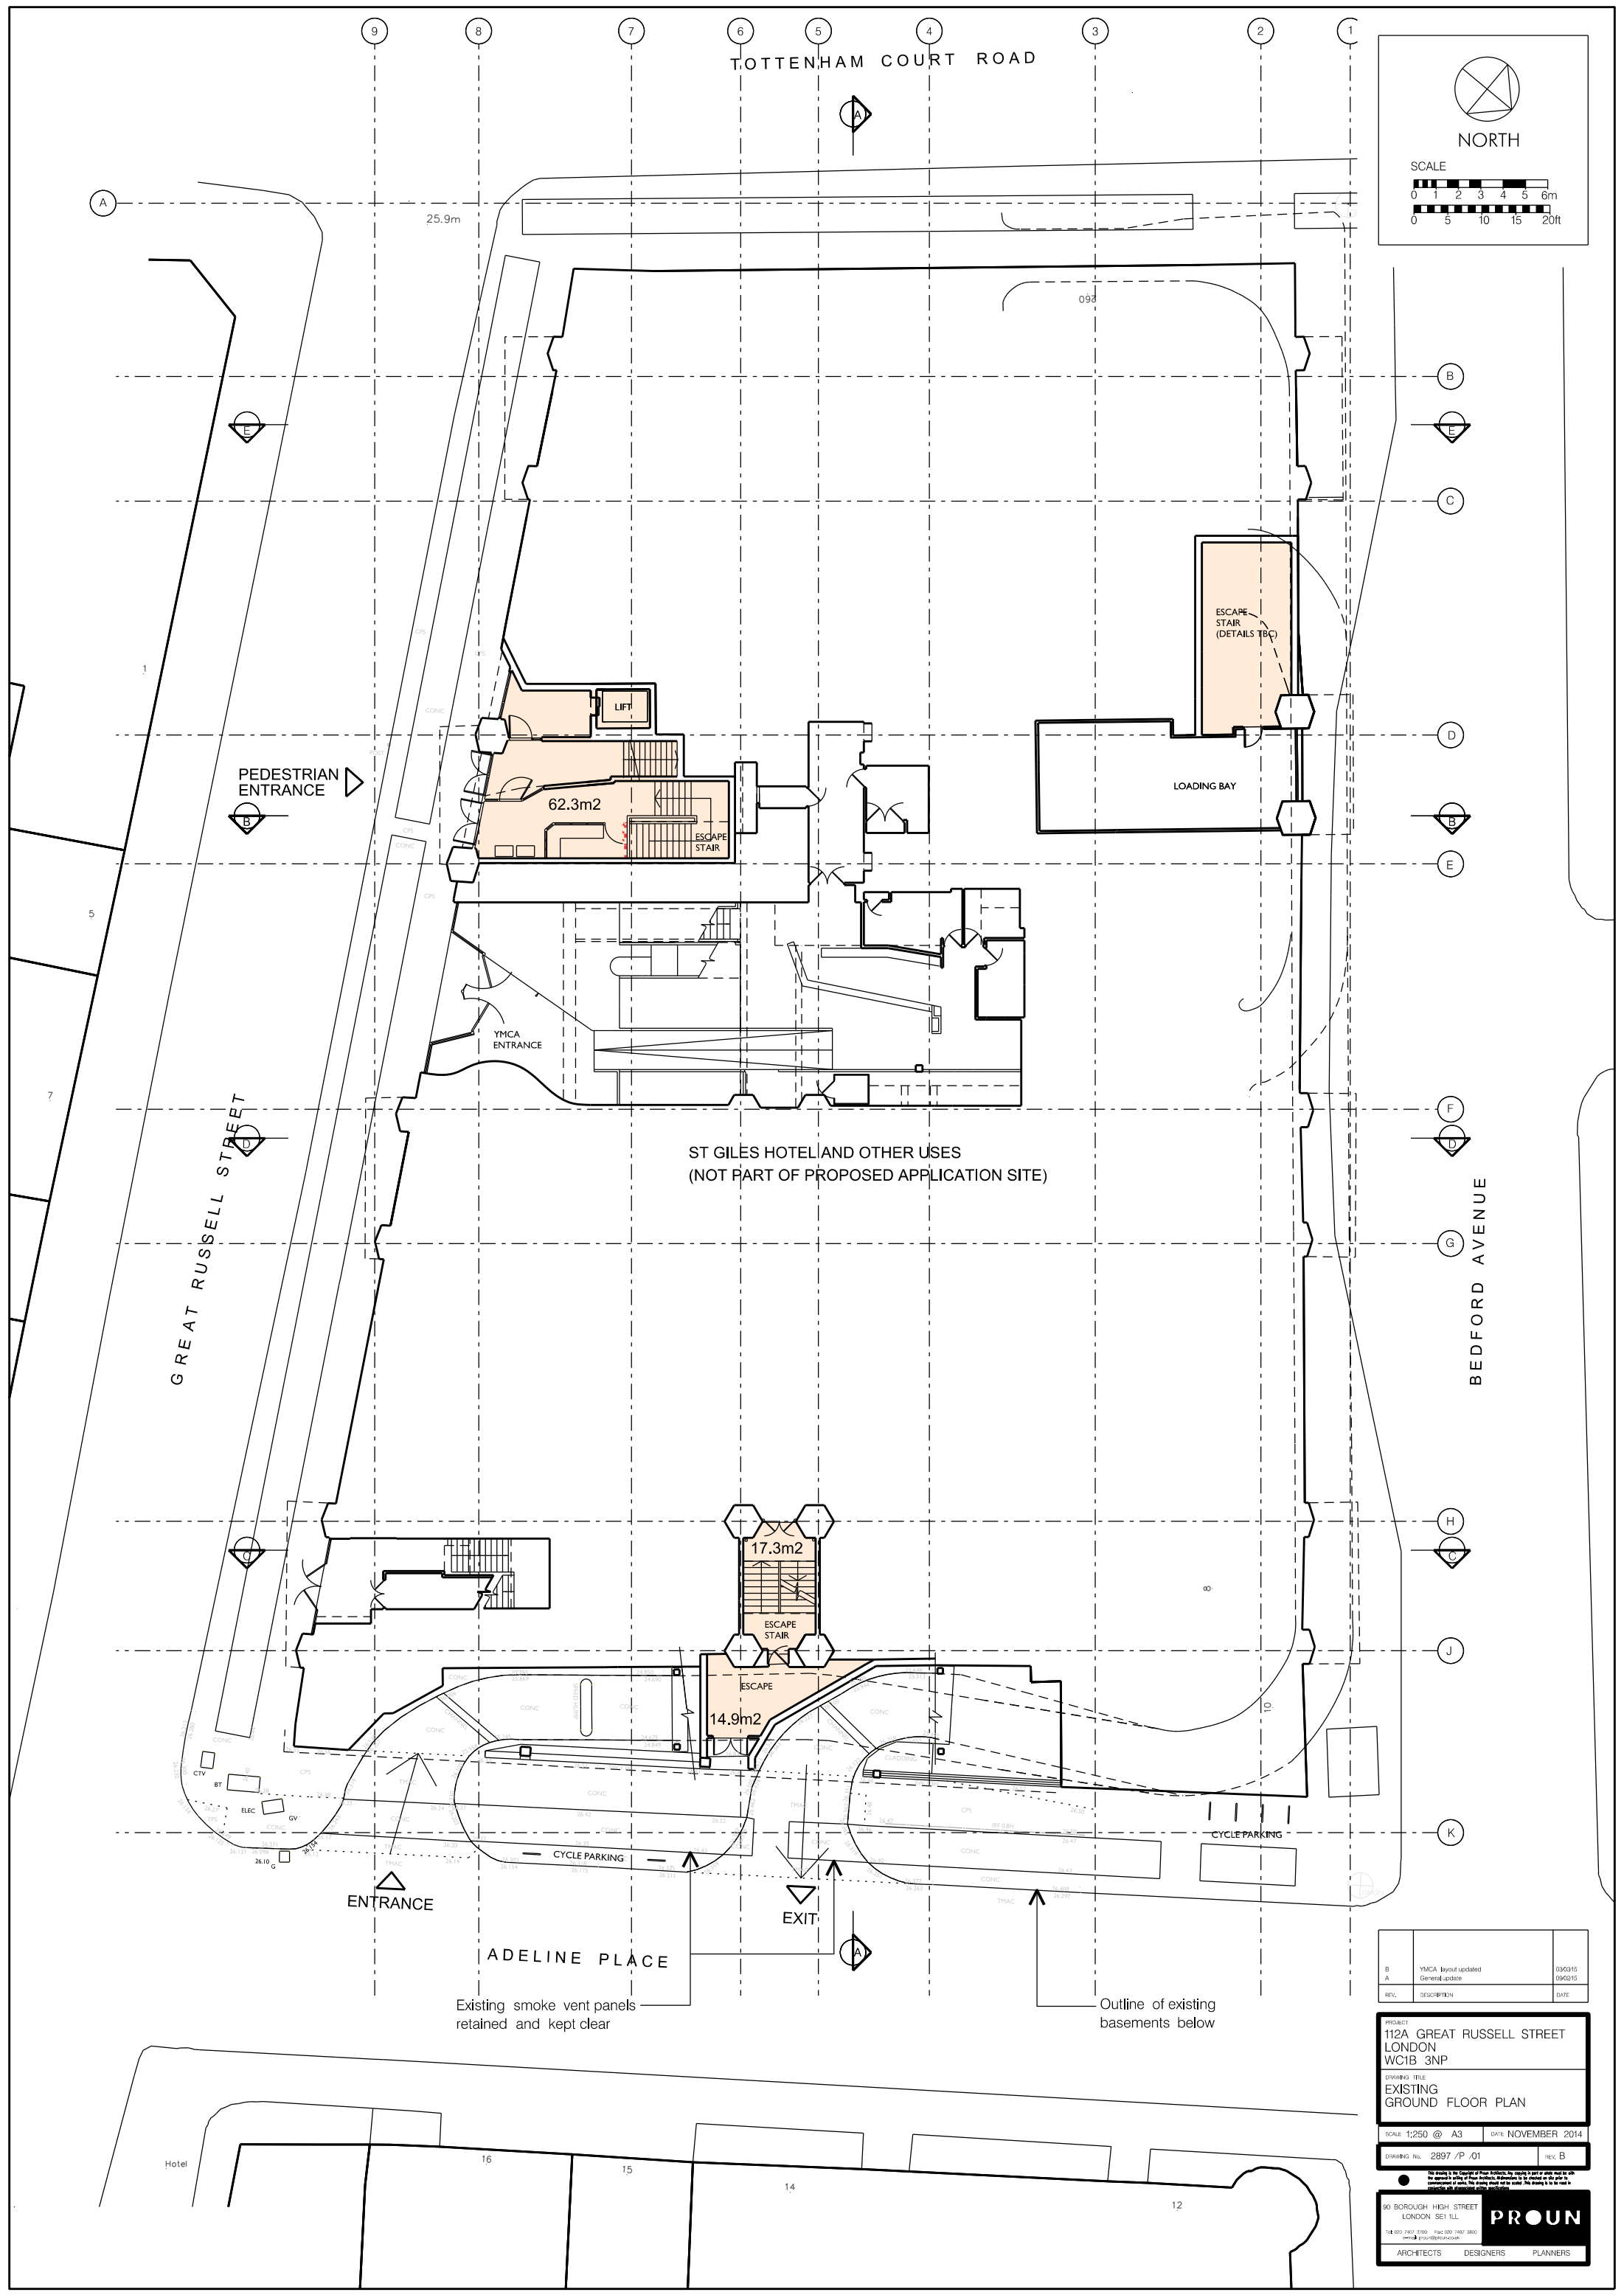

NORTH

SCALE
0 1 2 3 4 5 6m
0 5 10 15 20ft

B

E

C

D

E

F

G

H

J

K

BEDFORD AVENUE

B	YMCA Bayout updated	03/03/15
A	General update	09/05/15
REV.	DESCRIPTION	DATE

PROJECT
112A GREAT RUSSELL STREET
LONDON WC1B 3NP

DRAWING TITLE
EXISTING
GROUND FLOOR PLAN

SCALE: 1:250 @ A3
DATE: NOVEMBER 2014

DRAWING NO.: 2897 /P /01
REV: B

100 BOROUGH HIGH STREET
LONDON SE1 1LL
TEL: 020 7463 1100 FAX: 020 7463 3800
www.prounarchitects.co.uk

PROUN
ARCHITECTS DESIGNERS PLANNERS