


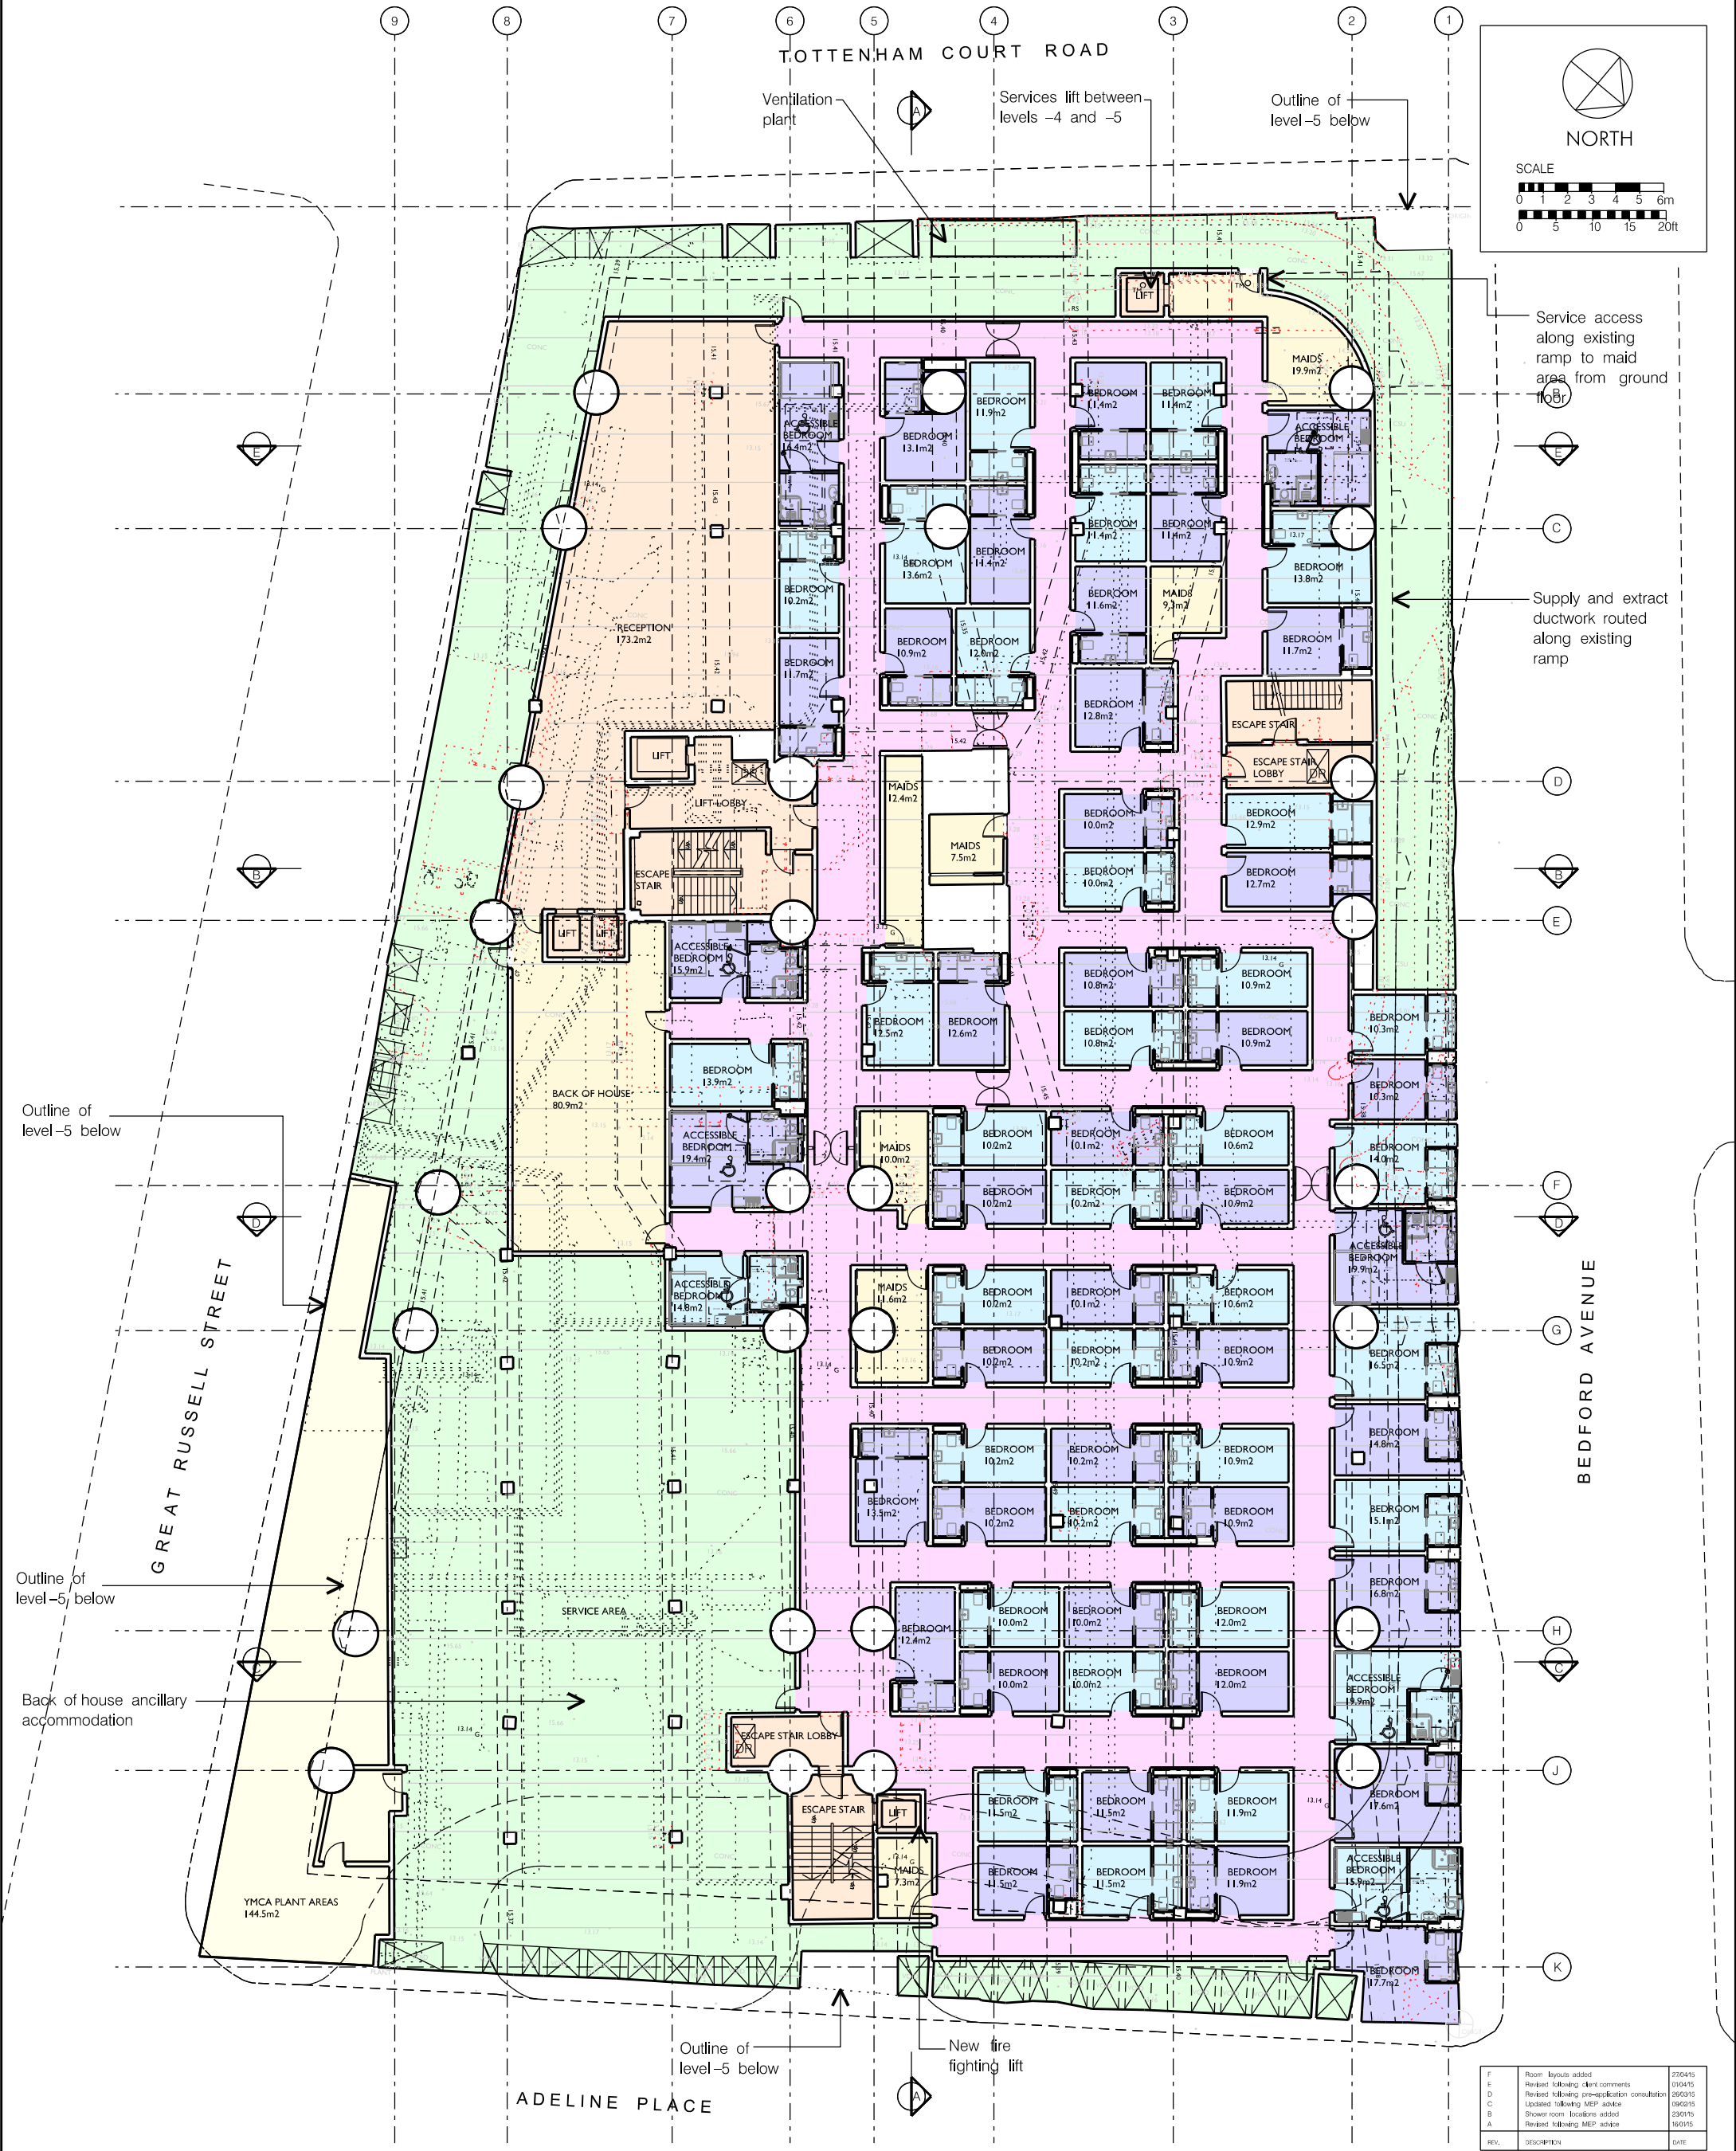

NORTH

SCALE

0 1 2 3 4 5 6m

0 5 10 15 20ft

Service access along existing ramp to maid area from ground floor

Supply and extract ductwork routed along existing ramp

REV.	DESCRIPTION	DATE
F	Room layouts added	27/04/15
E	Revised following client comments	01/04/15
D	Revised following pre-application consultation	26/03/15
C	Updated following MEP advice	09/03/15
B	Shown room locations added	23/01/15
A	Revised following MEP advice	16/01/15

PROJECT
112A GREAT RUSSELL STREET
LONDON WC1B 3NP

DRAWING TITLE
PROPOSED BASEMENT LEVEL -4
FLOOR PLAN

SCALE: 1:250 @ A3 DATE: NOVEMBER 2014

DRAWING NO. 2897 / P. 15 REV. F

TOTAL GIA: 3316.2m²
76 ROOMS TOTAL
8 ACCESSIBLE ROOMS

10 BOROUGH HIGH STREET
LONDON SE1 1LL

14 692 7407 7000 FAX 020 7467 3880
www.prounarchitects.co.uk

PROUN

ARCHITECTS DESIGNERS PLANNERS