



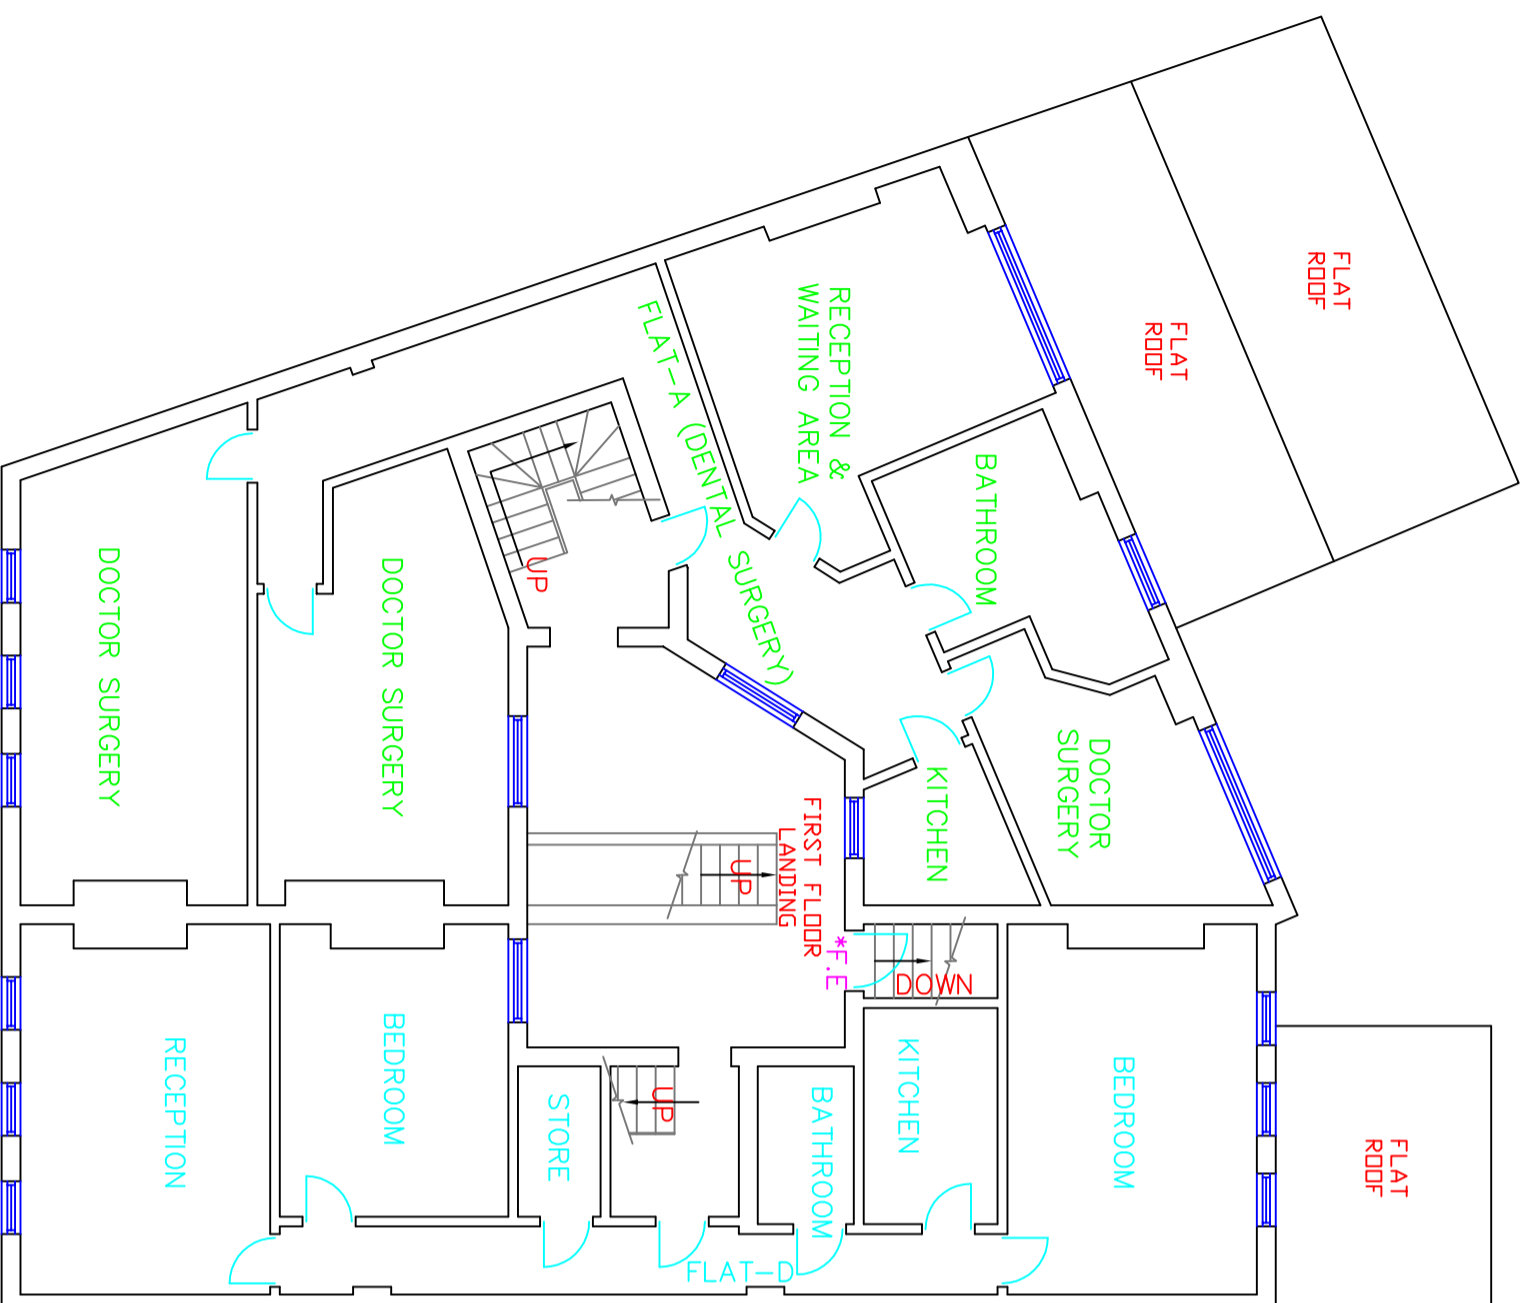


40 - WISE LANE  
MILL HILL  
LONDON  
NW7 2RE

WEB SITE: [www.homesdesigntd.co.uk](http://www.homesdesigntd.co.uk)  
EMAIL: [info@homesdesigntd.co.uk](mailto:info@homesdesigntd.co.uk)

title	EXISTING PLANS (SHEET-2)		
contract no.	HD-567	scale	1:100 @ A3
project	165-167 HAVERSTOCK HILL - LONDON NW3 4QT		
drawing no	HD-567/8001	date	05/2015
rev.:			

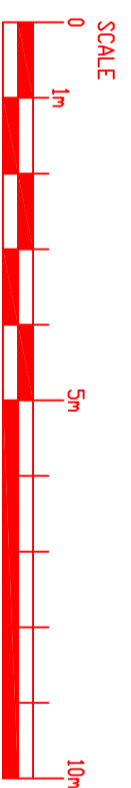

EXISTING FIRST FLOOR PLAN

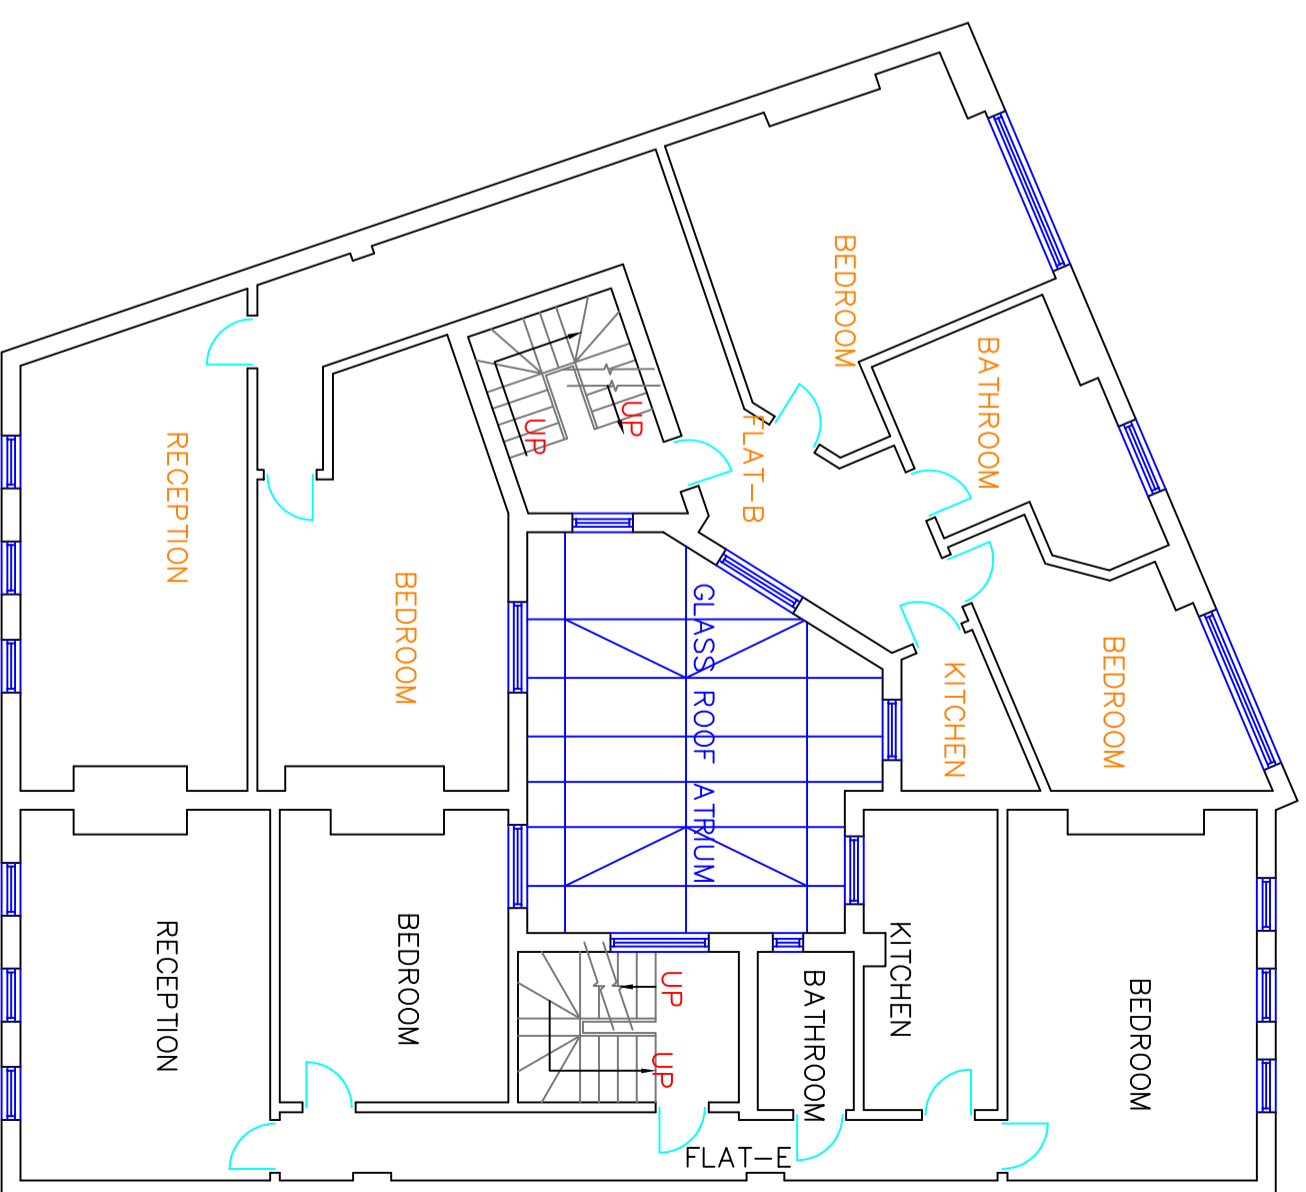

EXISTING SECOND FLOOR PLAN