



CLIENT



PETER & GLORIA MURPHY
37 ACHILLES ROAD
LONDON
NW6 1DZ, UK

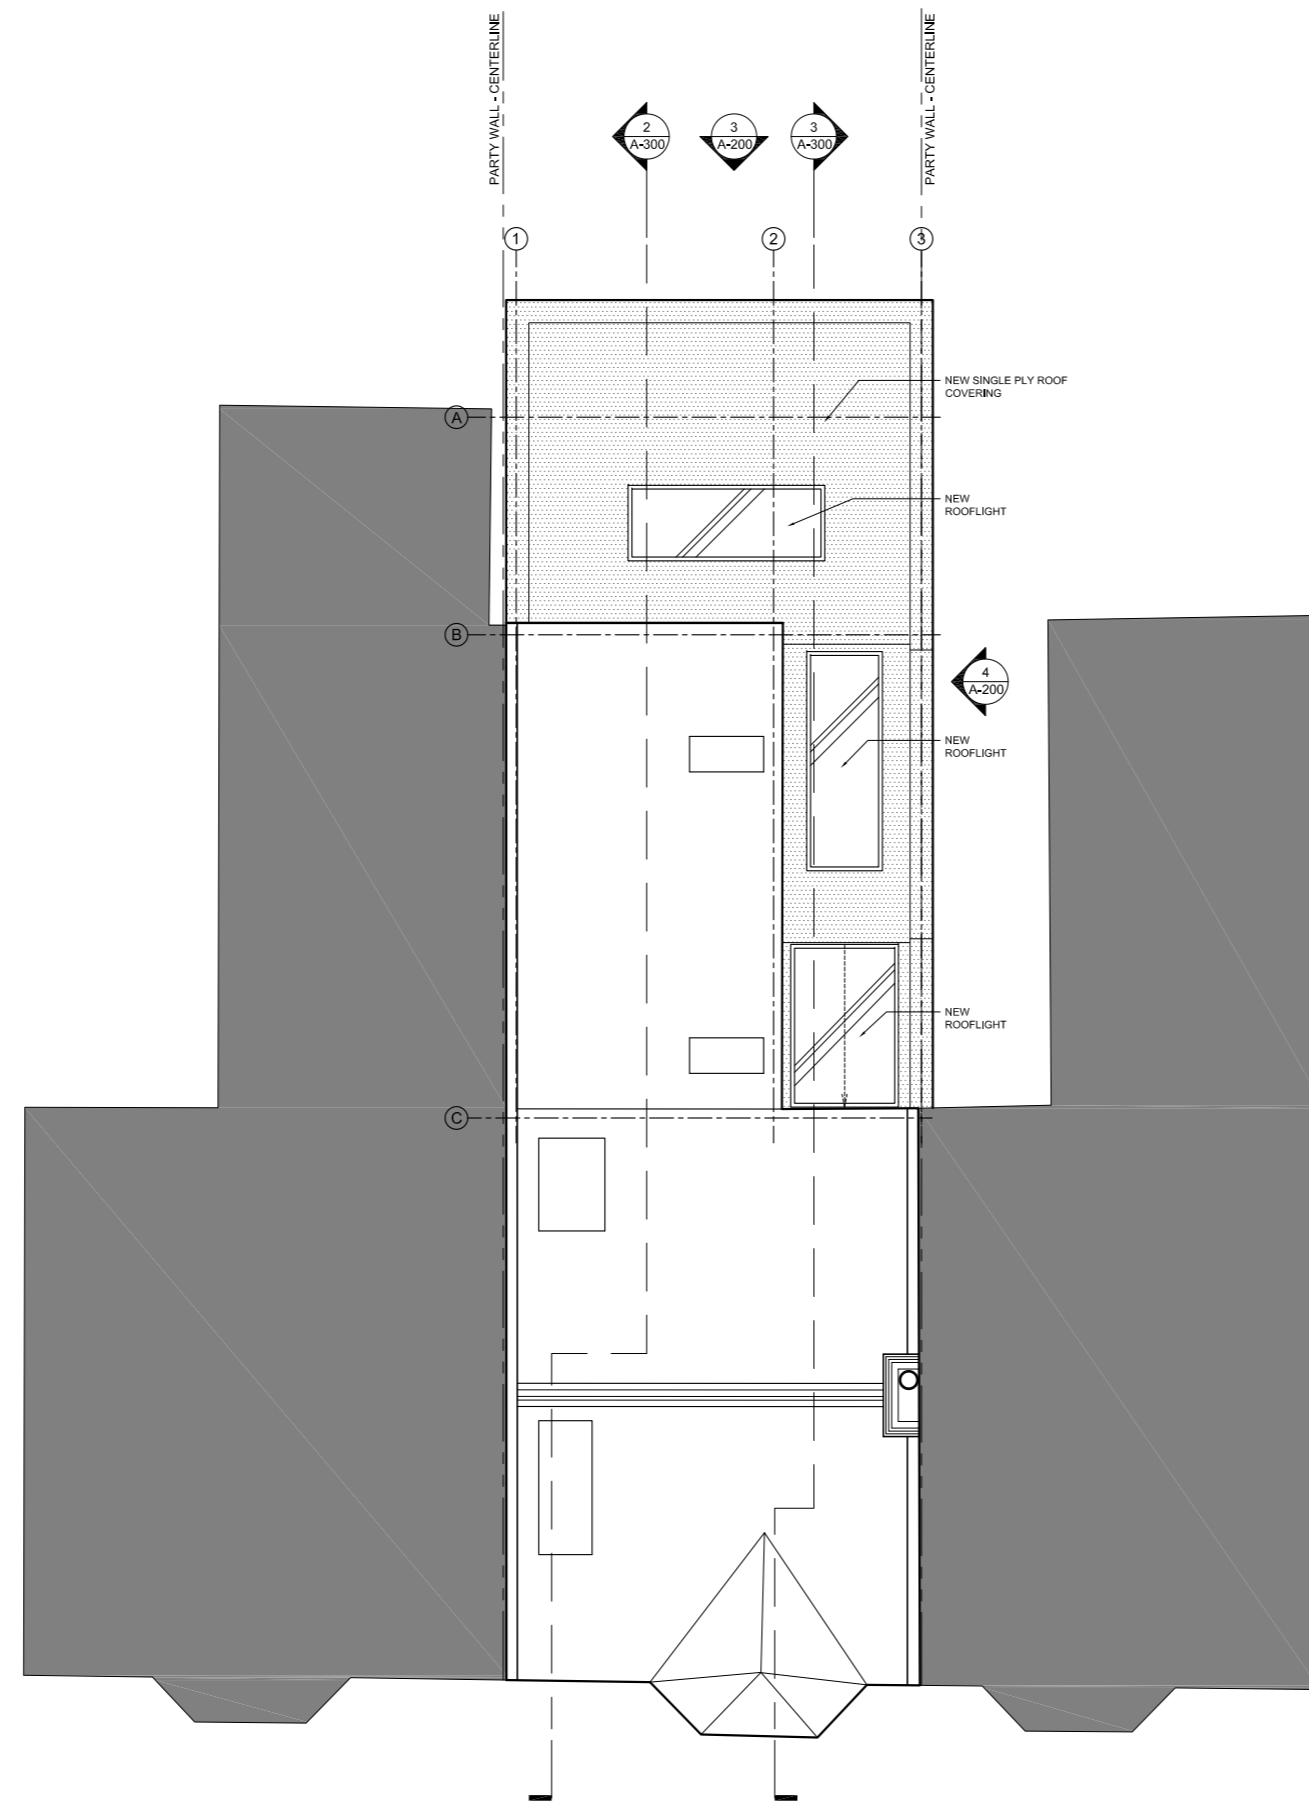

2 PROPOSED ROOF PLAN

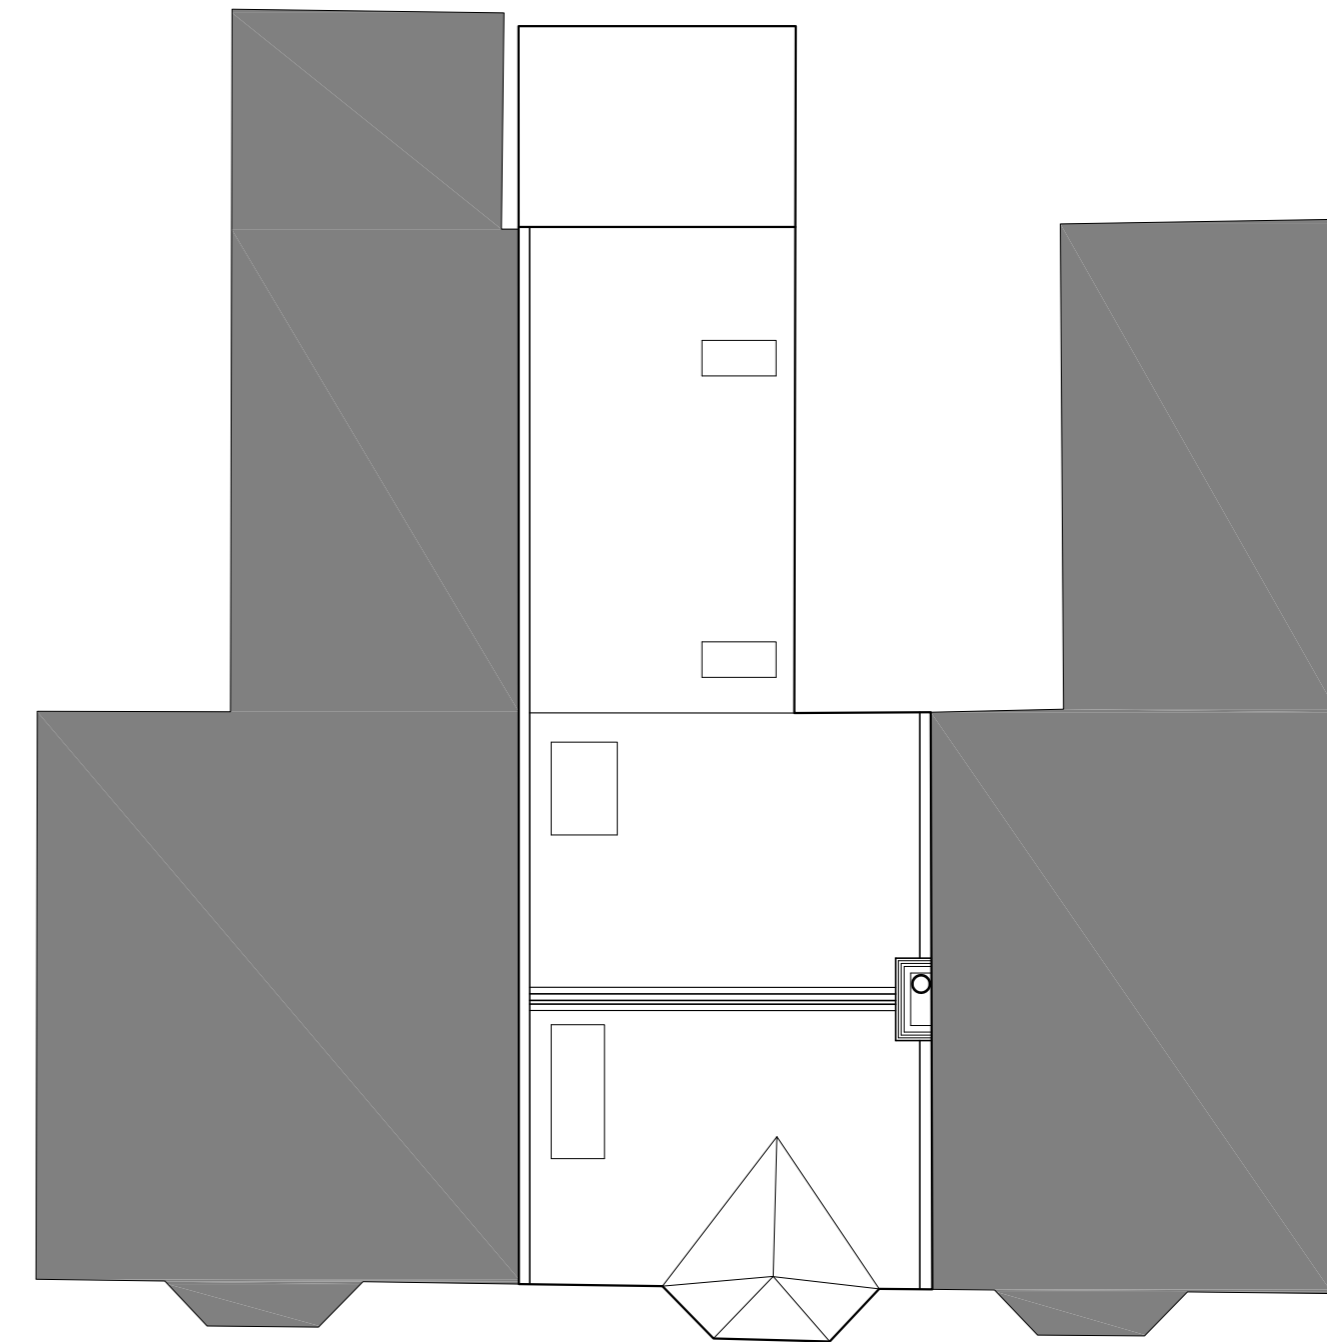

1 EXISTING ROOF PLAN

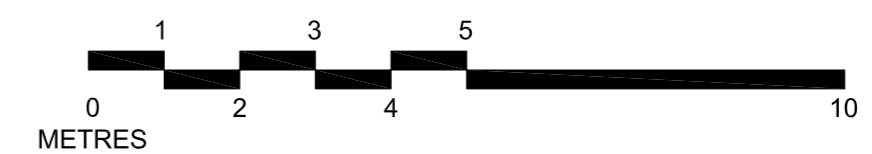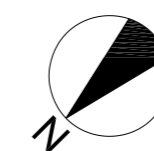

DATE ISSUED	DESCRIPTION
02-MAR-2015	ISSUED FOR PRE-PLANNING
01-APR-2015	DRAWING UPDATE
11-JUN-2015	PLANNING APPLICATION

PROJECT & ADDRESS

37 ACHILLES ROAD, NW6 1DZ

DRAWING STATUS

PRINT DATE 11-JUN-2015

SCALE 1:100 @A2

JOB NUMBER A-028

DRAWING TITLE

EXISTING & PROPOSED
ROOF PLAN

DRAWING NUMBER

A-110