
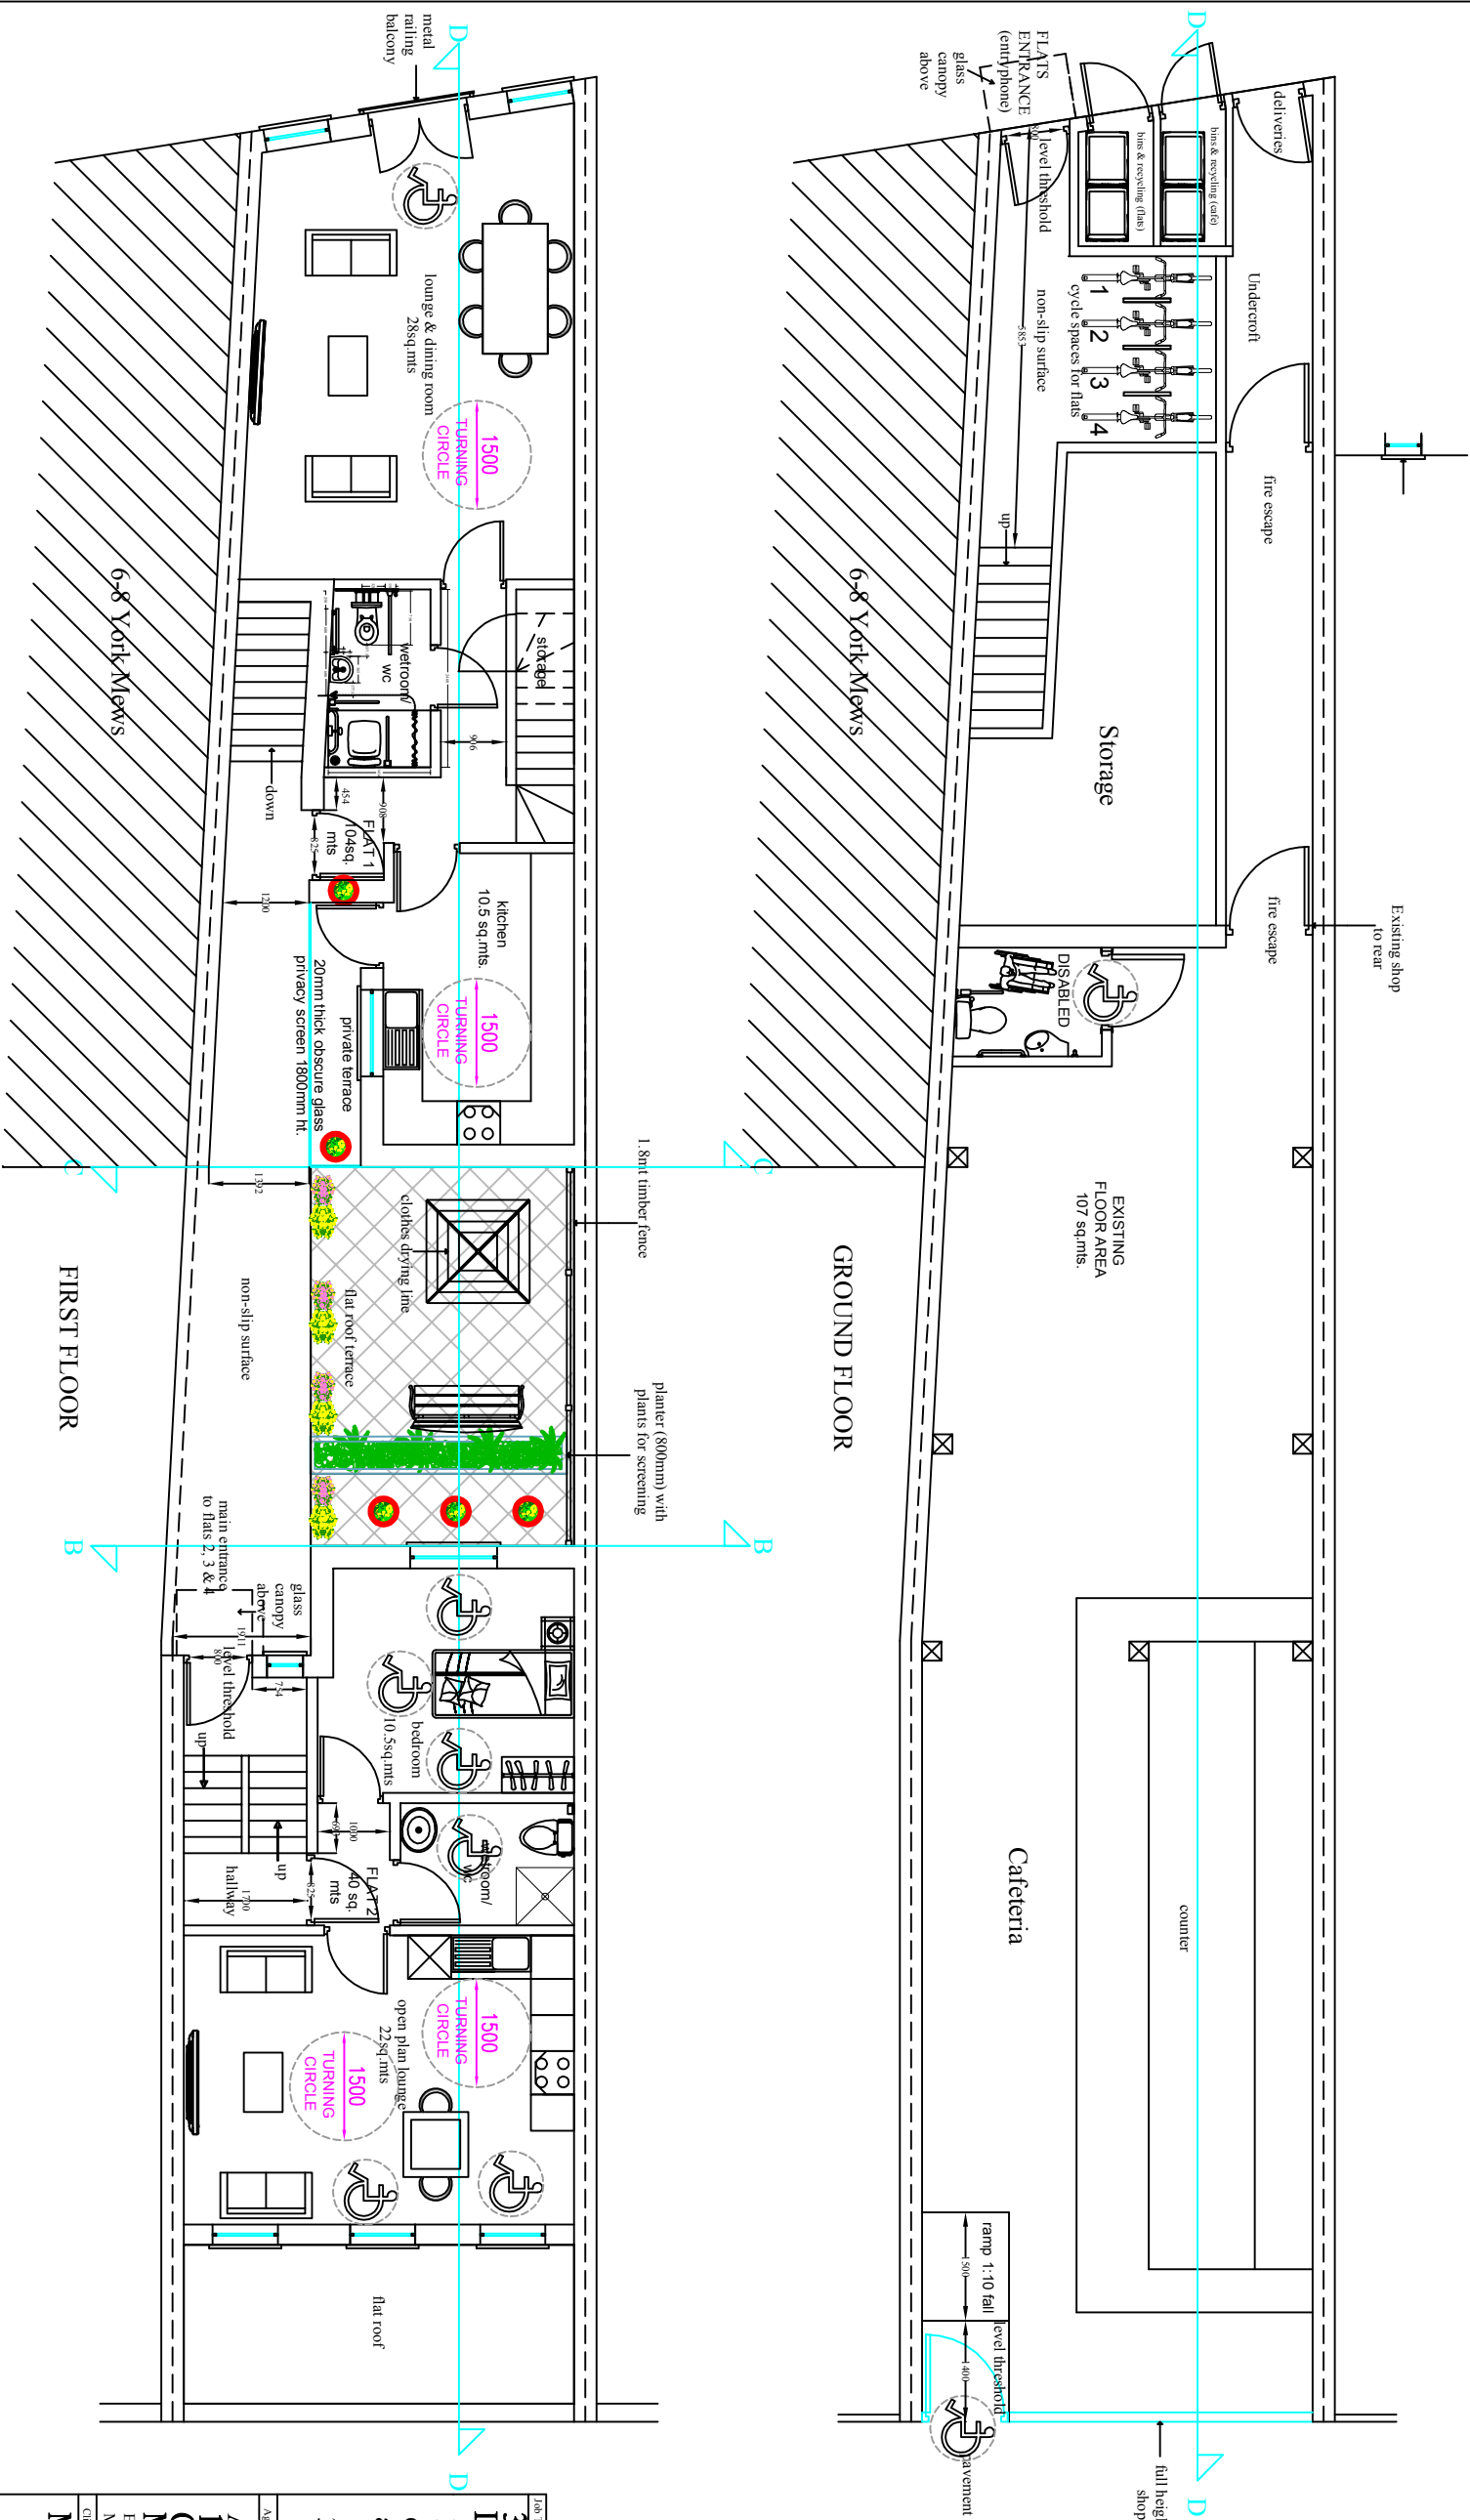
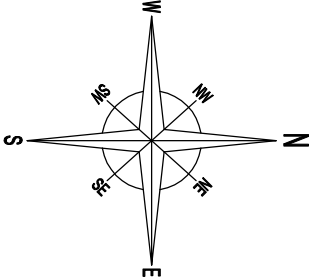


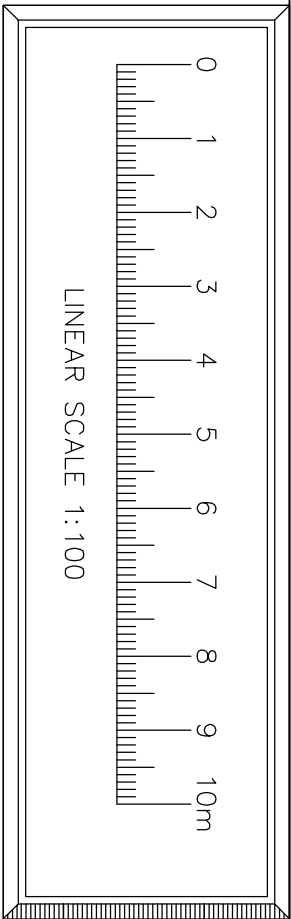

Job Title 325 Kentish Town Road London, NW5 2TJ		
Extension to shop, 3 storey rear extension, additional floor at the front to create in total 5 flats: 1 x3 beds 3x1 bed		
Agent Ali Musani 1109 Greenford Road Greenford Middlesex UB6 0DP Email: ali@deewood.co.uk Mobile: 07712-563254		
Client Mr Amin Merali		
Drawn	Scale 1:100 / A3	
Ali Musani	Date 24/06/2015	
Drawing Number 2B	Amendment	Notes Proposed Ground & 1st Floor Plans