

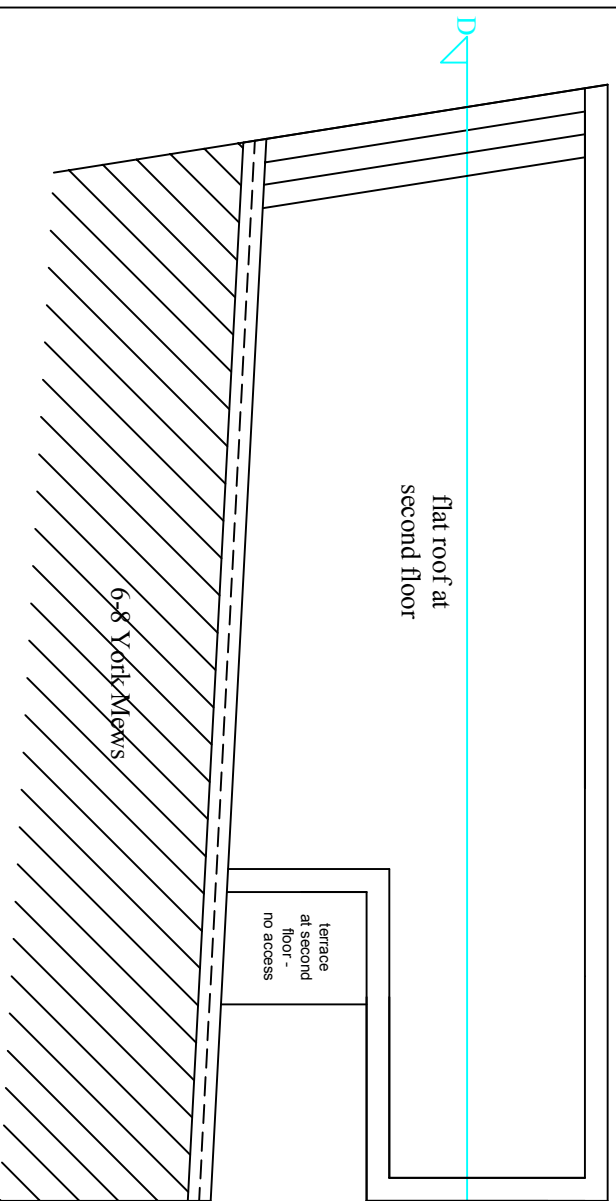
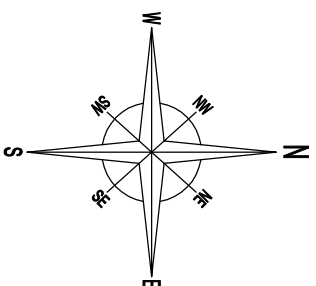


SECOND FLOOR

 


Flat roof at second floor


THIRD FLOOR

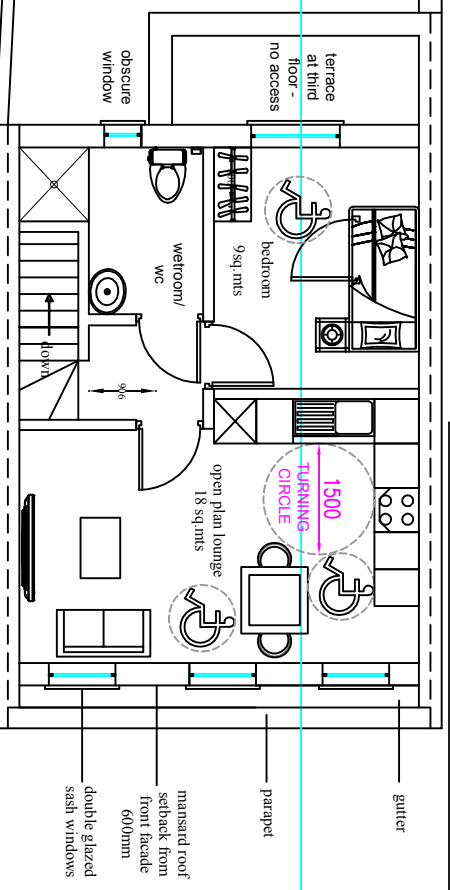


gutter
parapet
mansard roof setback from front facade 600mm
double glazed sash windows

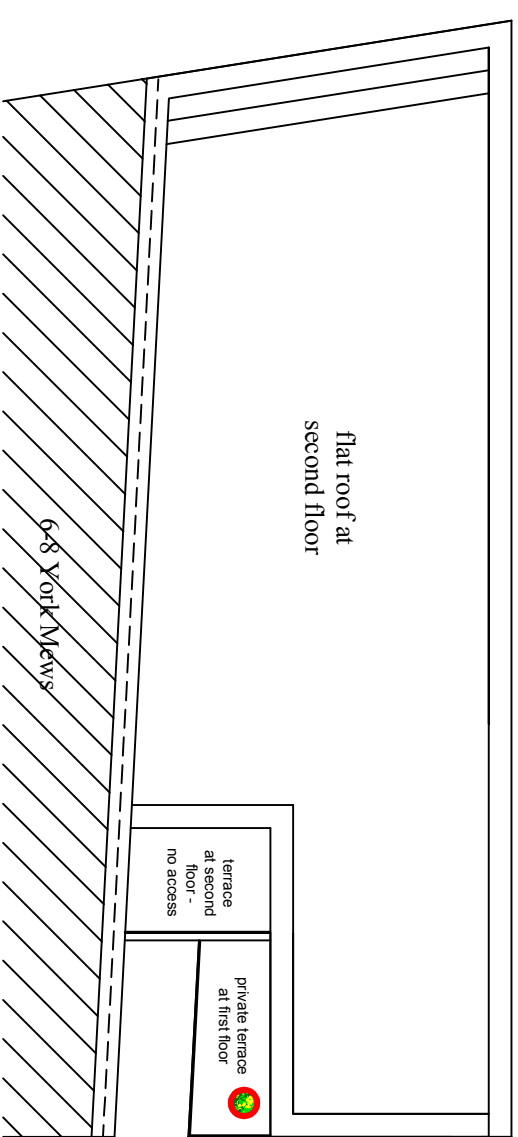

Flat roof at second floor

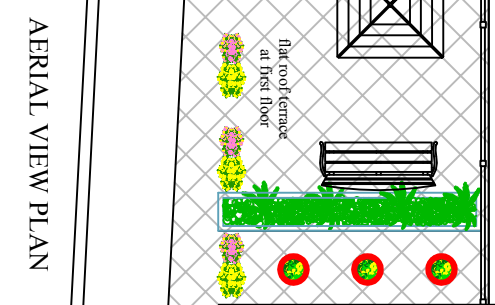

AERIAL VIEW PLAN

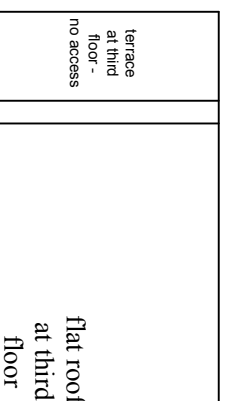

flat roof at third floor

Job Title 325 Kentish Town Road London, NW5 2TJ Extension to shop, 3 storey rear extension, additional floor at the front to create in total 5 flats: 1x3 beds 3x1 bed	
Client Mr Armin Merali	
Architect Ali Musani 1109 Greenford Road Greenford Middlesex UB6 0DP Email: ali@deewood.co.uk Mobile: 07712-563254	
Drawing Number 3B	Notes Proposed 2nd, 3rd & Roof Floor Plans
Date 24/06/2015	Scale 1:100 / A3
Architect Ali Musani	