




Front Elevation

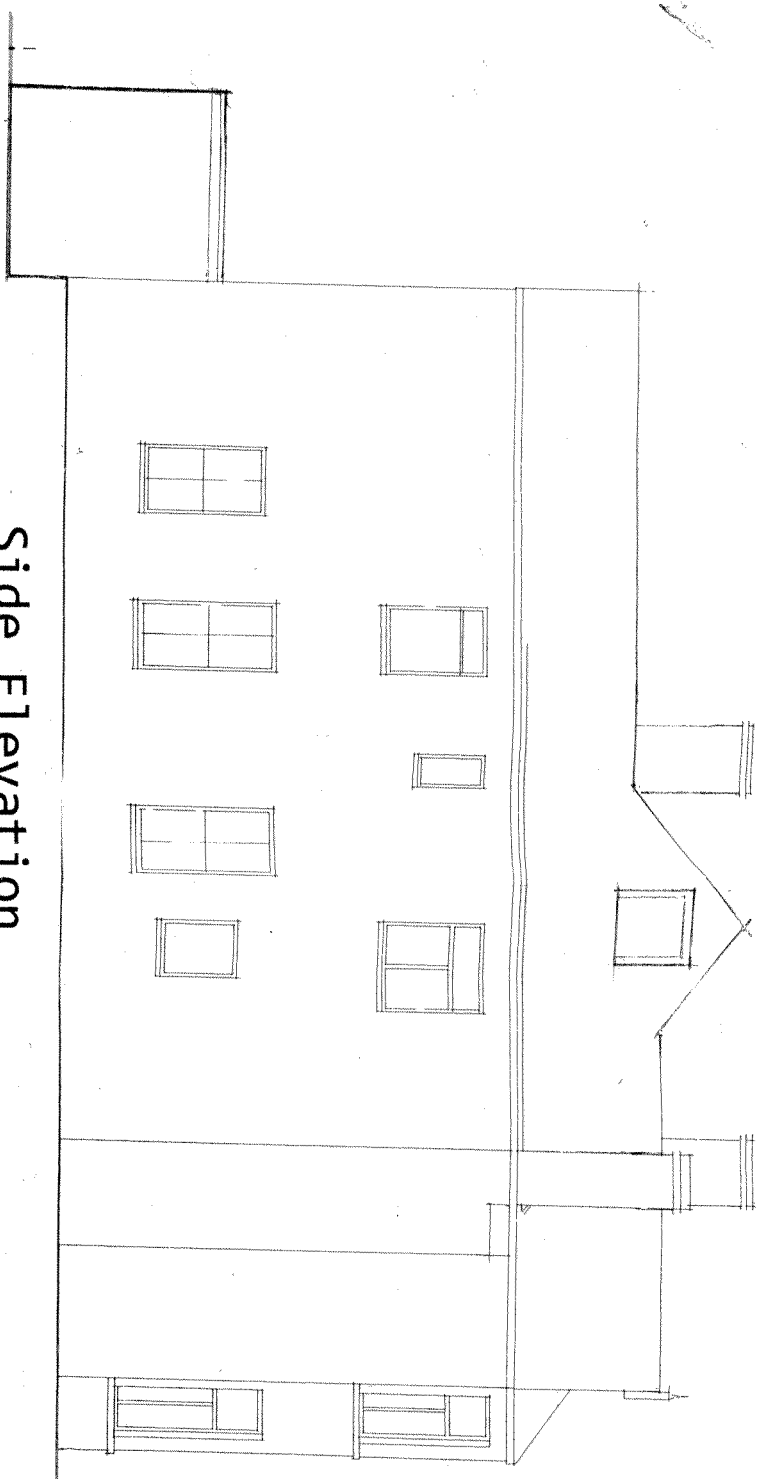



Side Elevation

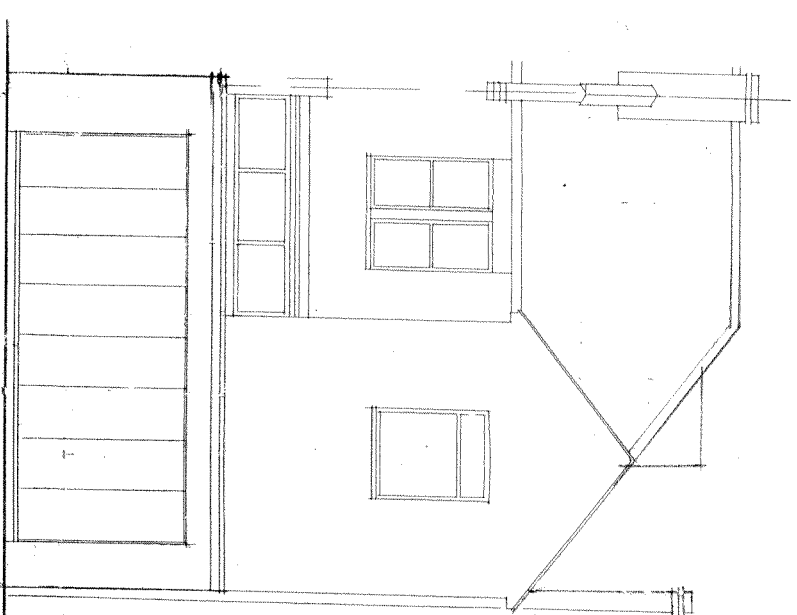


Rear Elevation

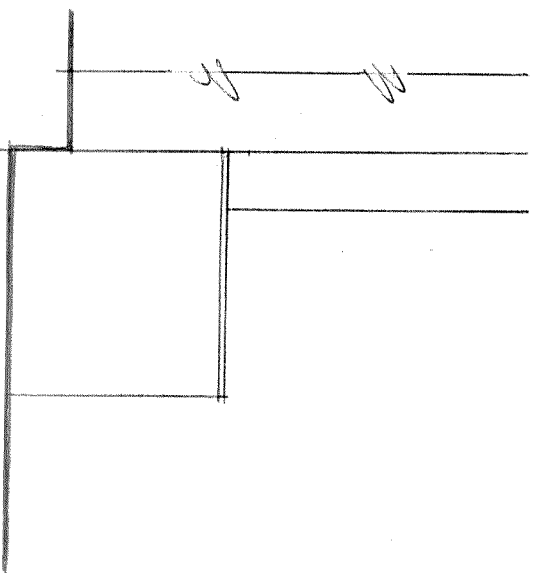

*IN-SIDE SECTION*

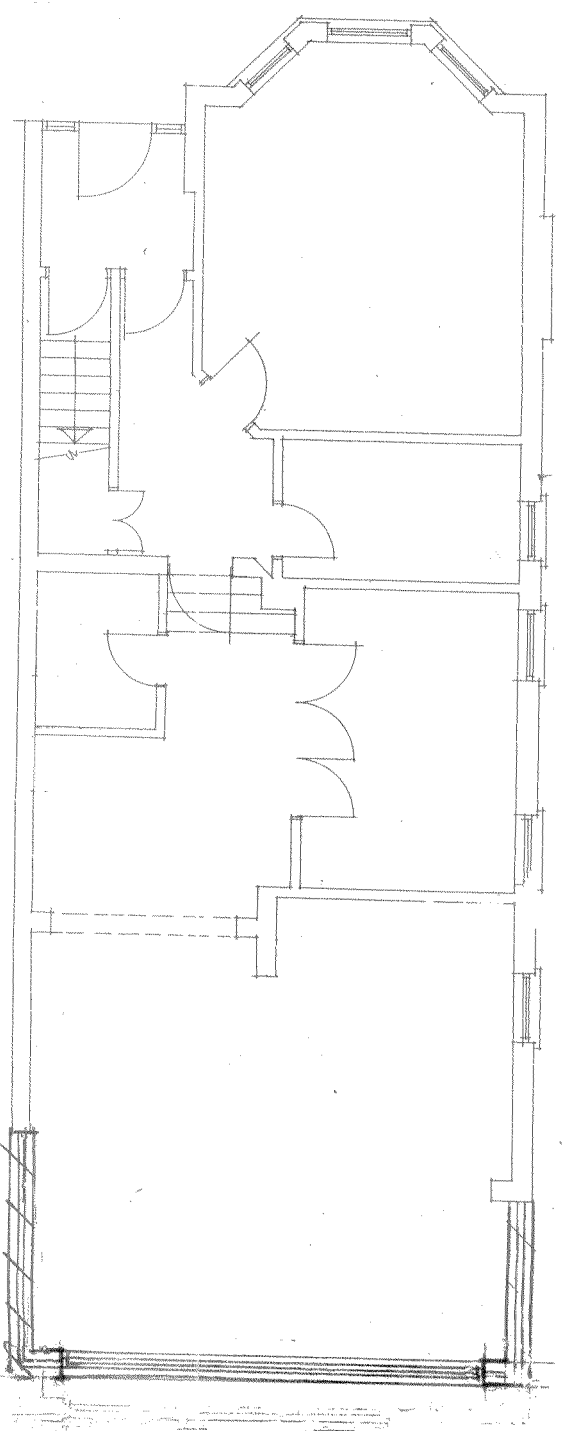 

Ground Floor Plan

  david silverman architectural consultant  
 70 woodland drive, watford, herts wd17 3bz  
 mobile: 07941 306 146

SITE  
**1 SOMALI ROAD**  
**LONDON NW2 3RN**

DETAIL  
**PROPOSED**

DATE	DRAWING NUMBER
SCALE	<b>15/211/2B</b>
DRAWN BY	<b>1:100</b>