


39 CAMDEN MEWS

- KEY**
- A. DORMER WITH FLAT ROOF
  - B. RENDER
  - C. GLASS BLOCKS
  - D. HARDWOOD WINDOW/DOORS
  - E. YELLOW WIRE CUT BRICKS TO BE APPROVED
  - F. ETERNIT SLATES

**FRONT ELEVATION**

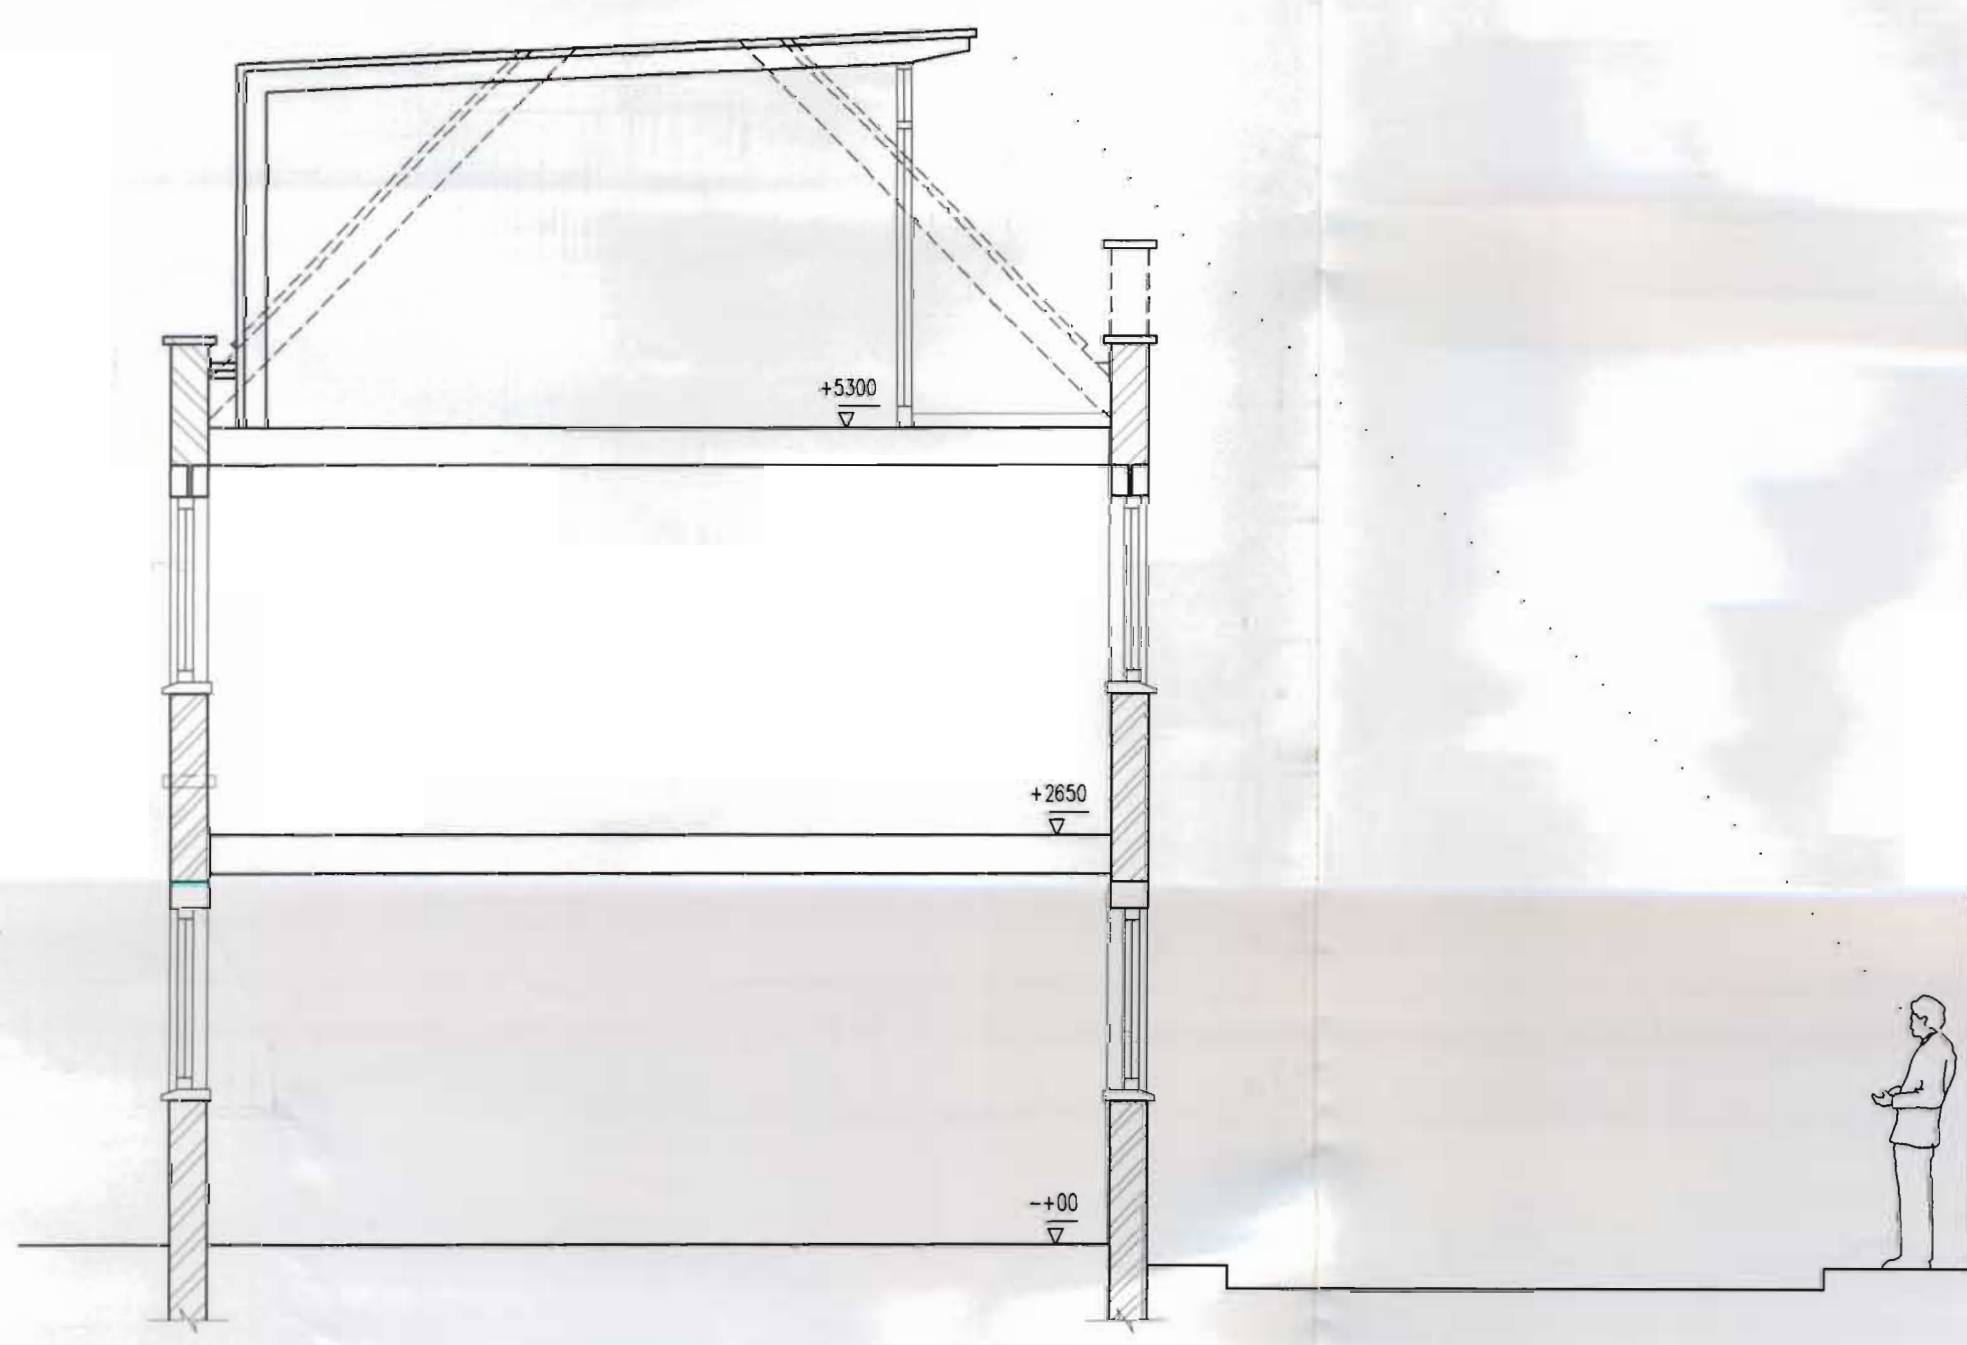

**SECTION A-A**



**REAR ELEVATION**

PE9 800063  
CE9 800064

LONDON BOROUGH OF CAMDEN  
TOWN AND COUNCIL PLANNING ACTS  
31 JUL 1998  
PLANS NOT APPROVED  
ON BEHALF OF THE COUNCIL


Notes:  
All dimensions must be checked on site.  
Inform Papaliozou Architects of any discrepancies prior to construction.  
This drawing and any details therein remain the copyright of Papaliozou Architects.




Project Title  
39 CAMDEN MEWS  
CAMDEN  
LONDON NW1

Drawing Title  
PROP ELEVATIONS & SECTION


Scale: 1/50  
Date: 1/16

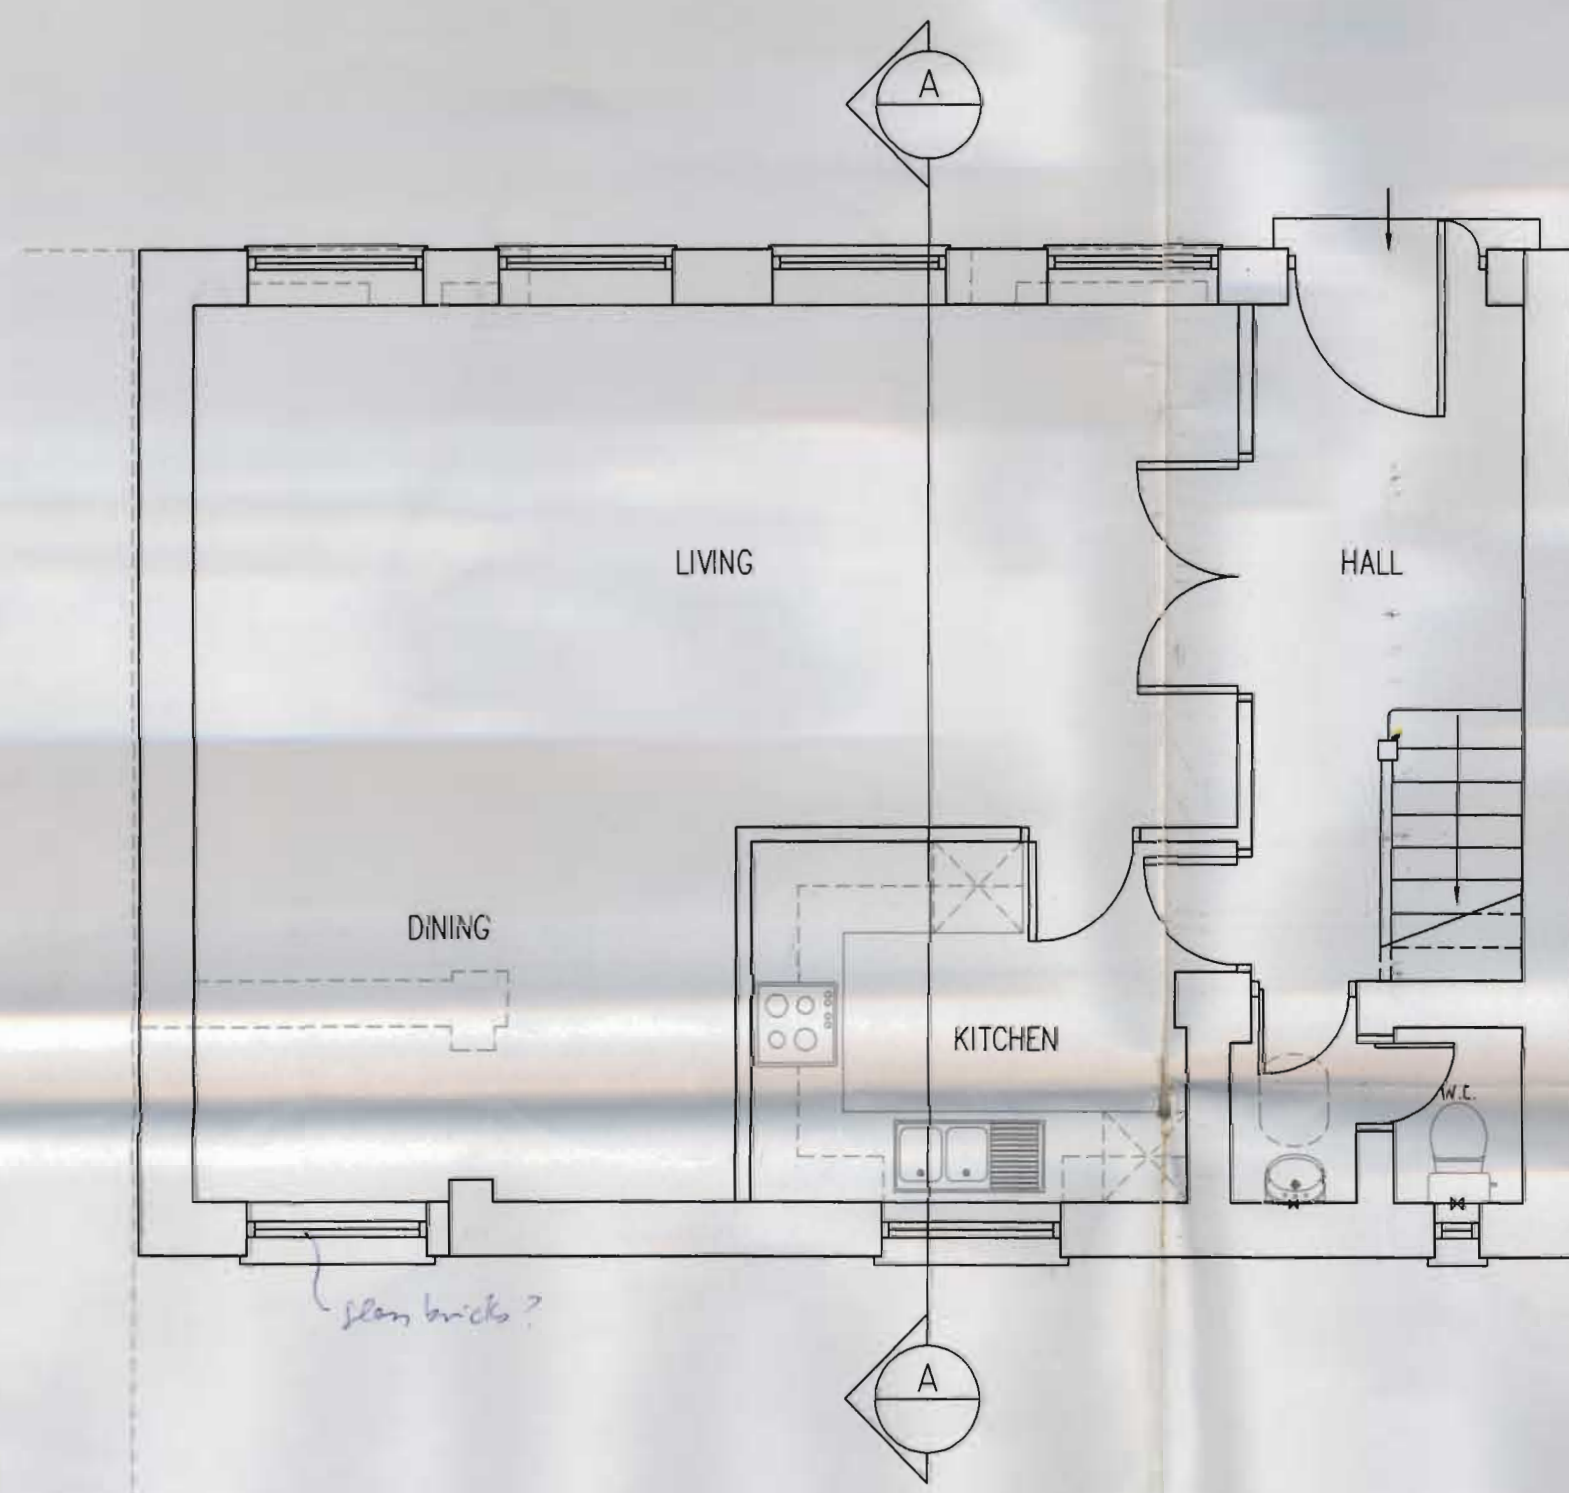

**GROUND FLOOR PLAN**

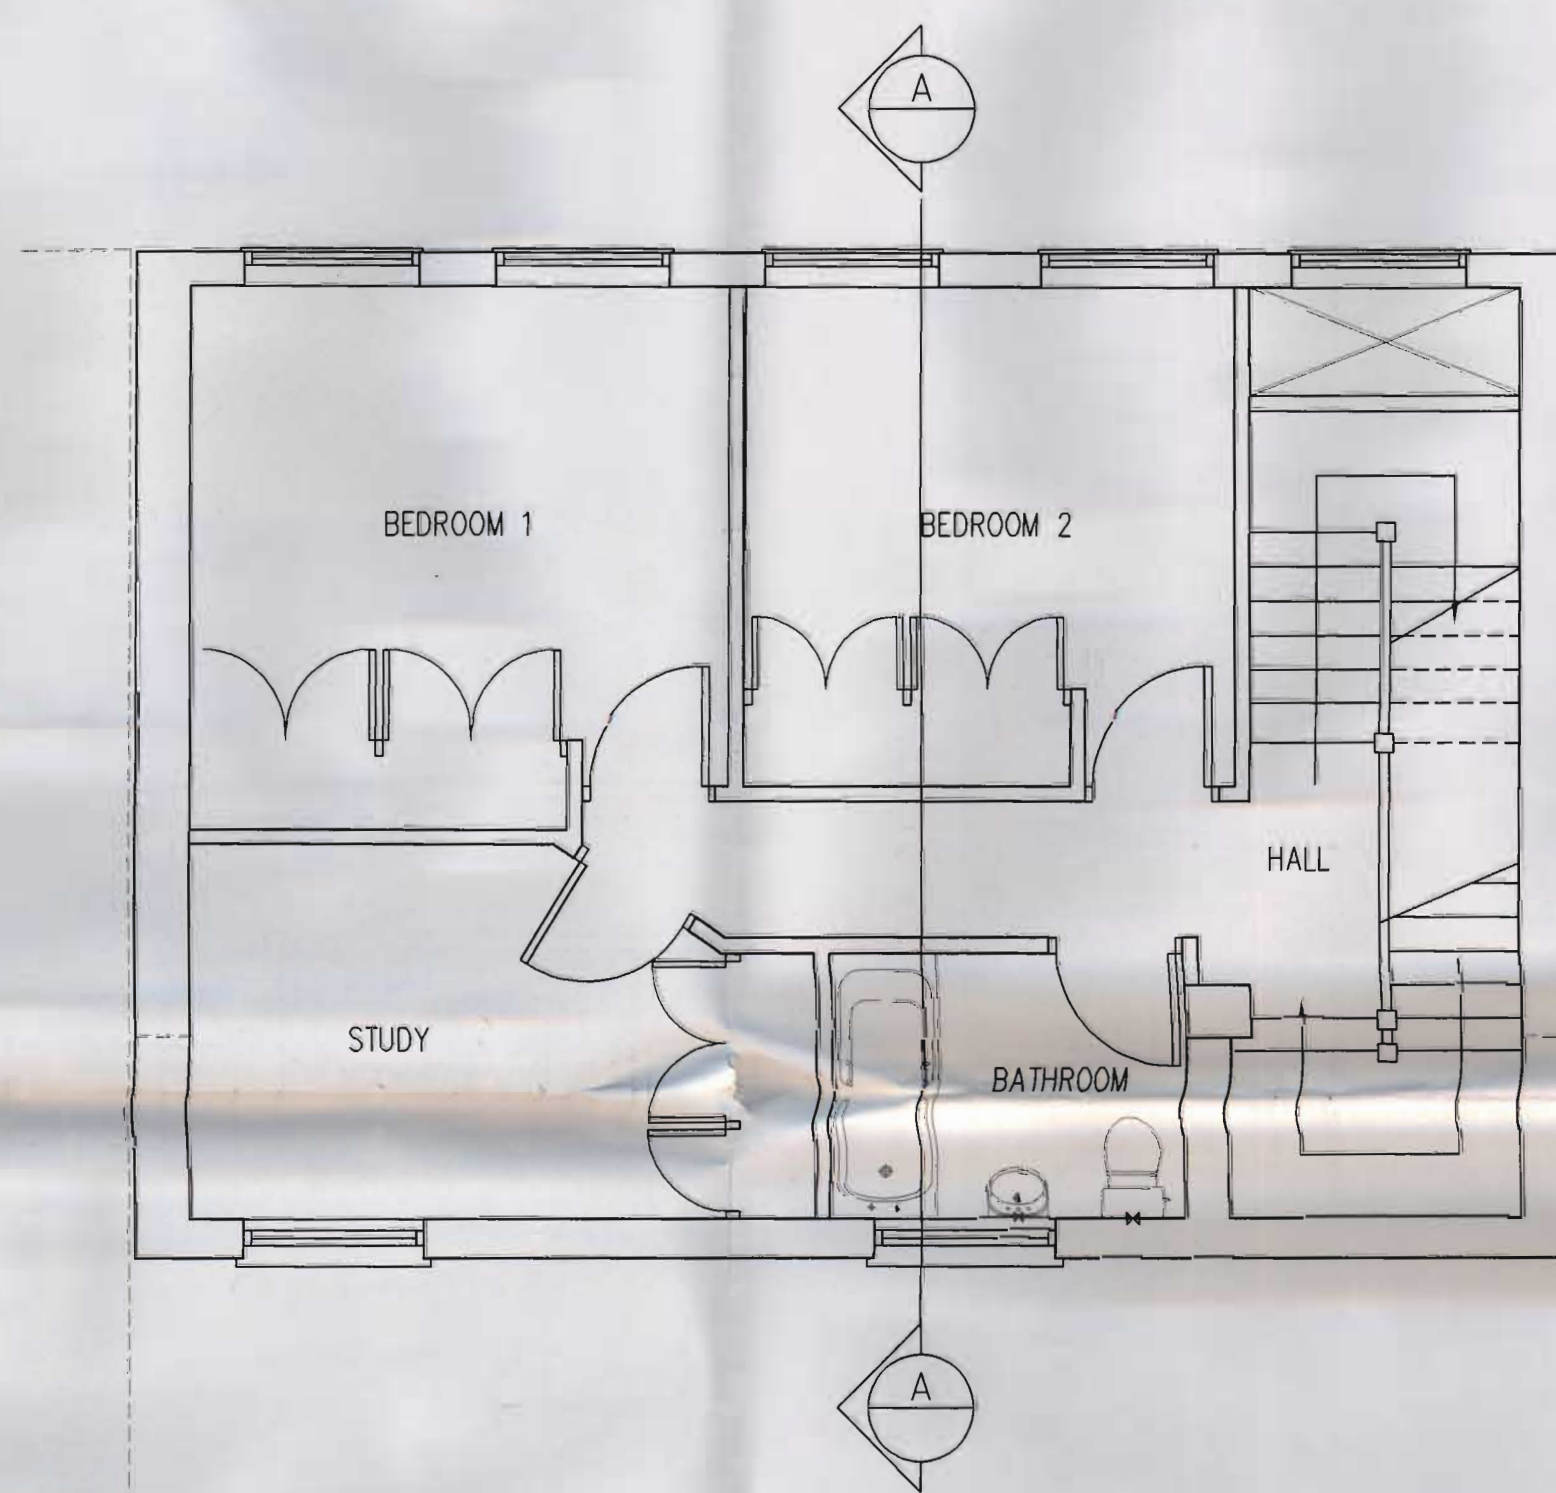

**FIRST FLOOR PLAN**

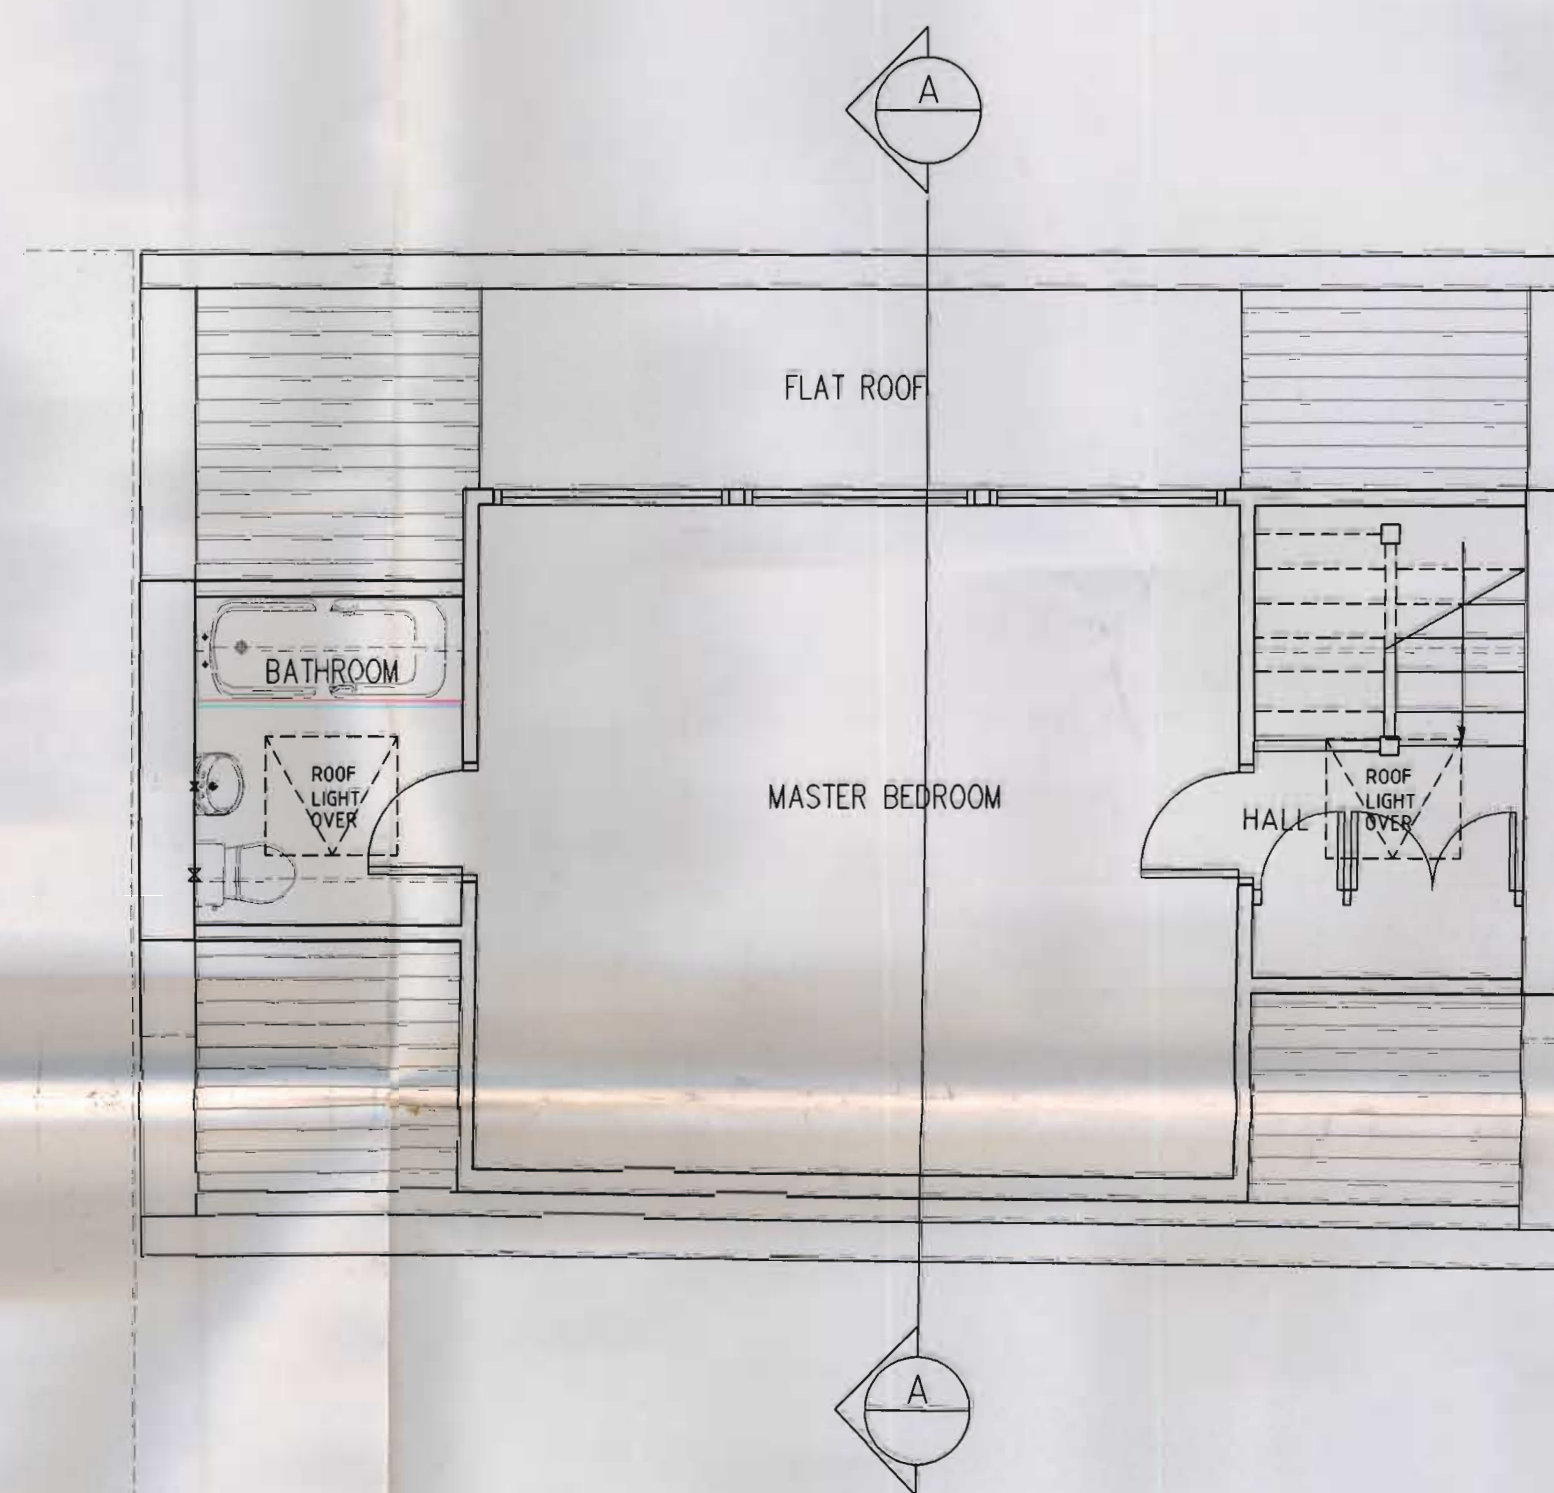

**SECOND FLOOR PLAN**


LONDON BOROUGH OF CAMDEN  
TOWN AND COUNTRY PLANNING DEPARTMENT  
31 JUL 1998  
PLANNING APPLICATION NO. 98/0063  
ON SITE

Notes:  
All dimensions must be checked on site.  
Inform Papaliozou Architects of any discrepancies prior to construction.  
This drawing and any details therein remain the copyright of Papaliozou Architects.

R/ens




Project Title  
39 CAMDEN MEWS  
CAMDEN  
LONDON NW1  
Drawing Title

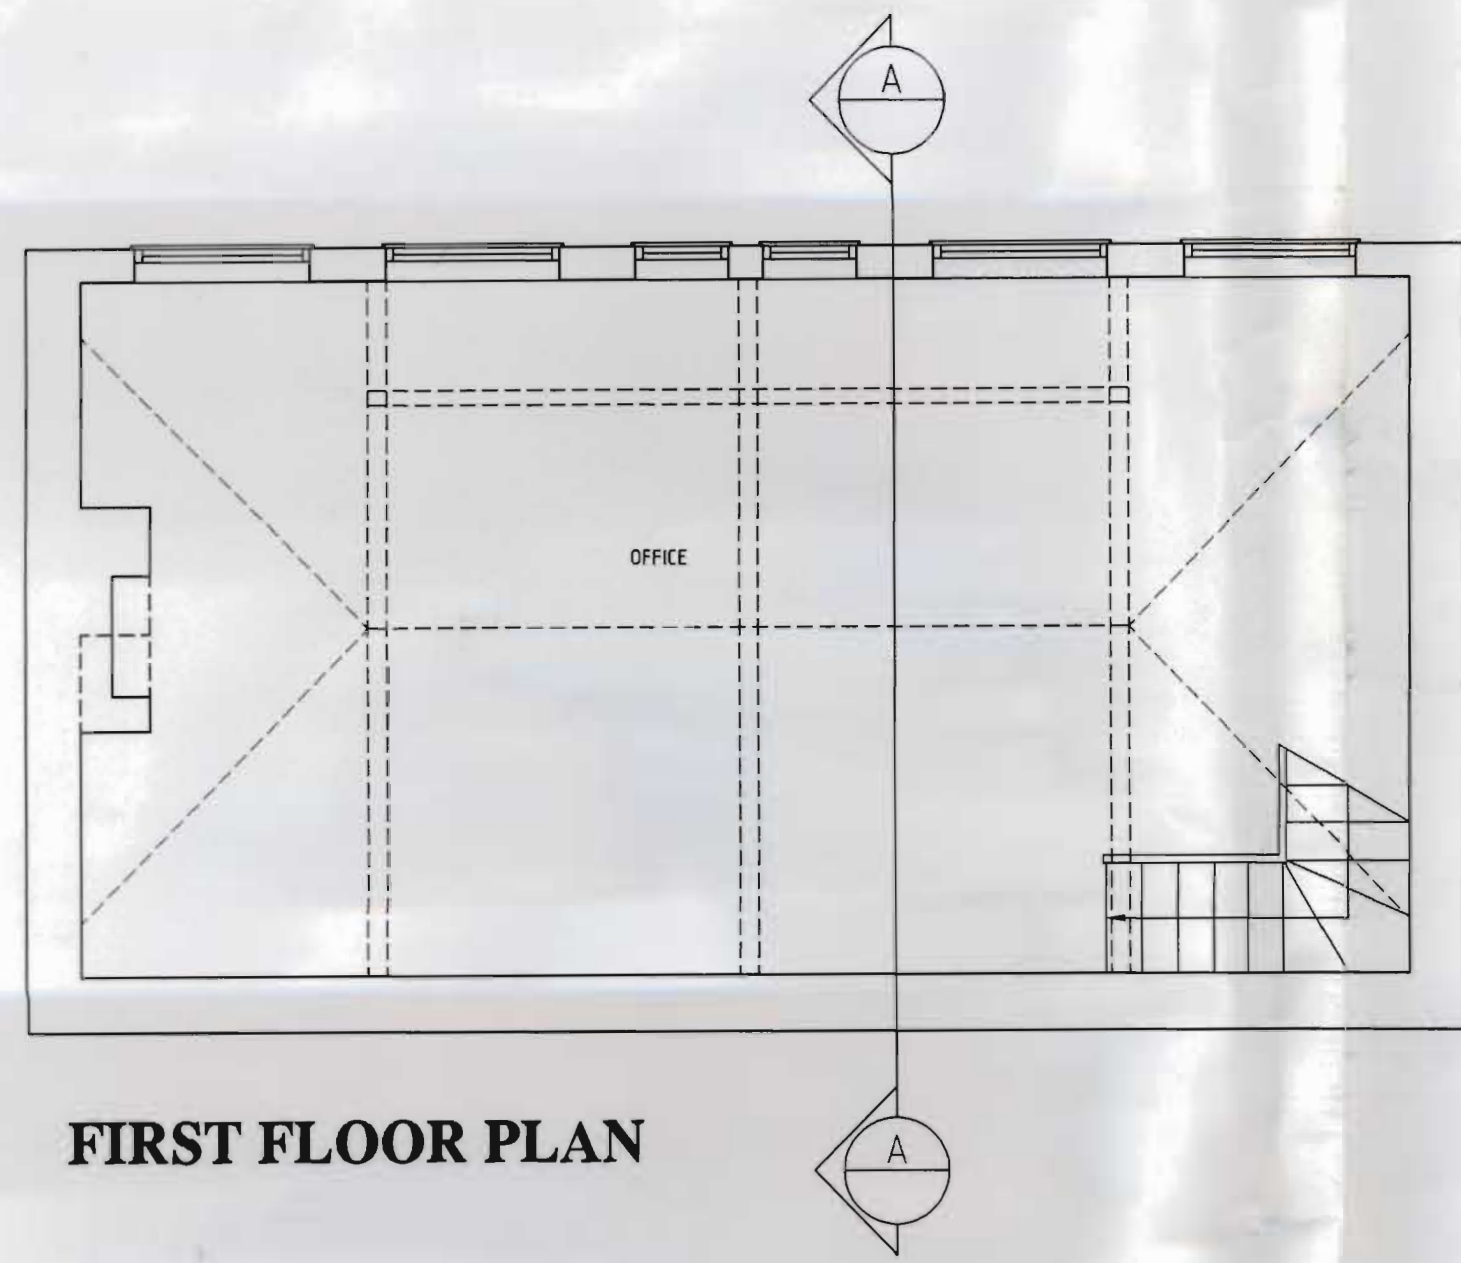


**FIRST FLOOR PLAN**

190008630  
29000863d

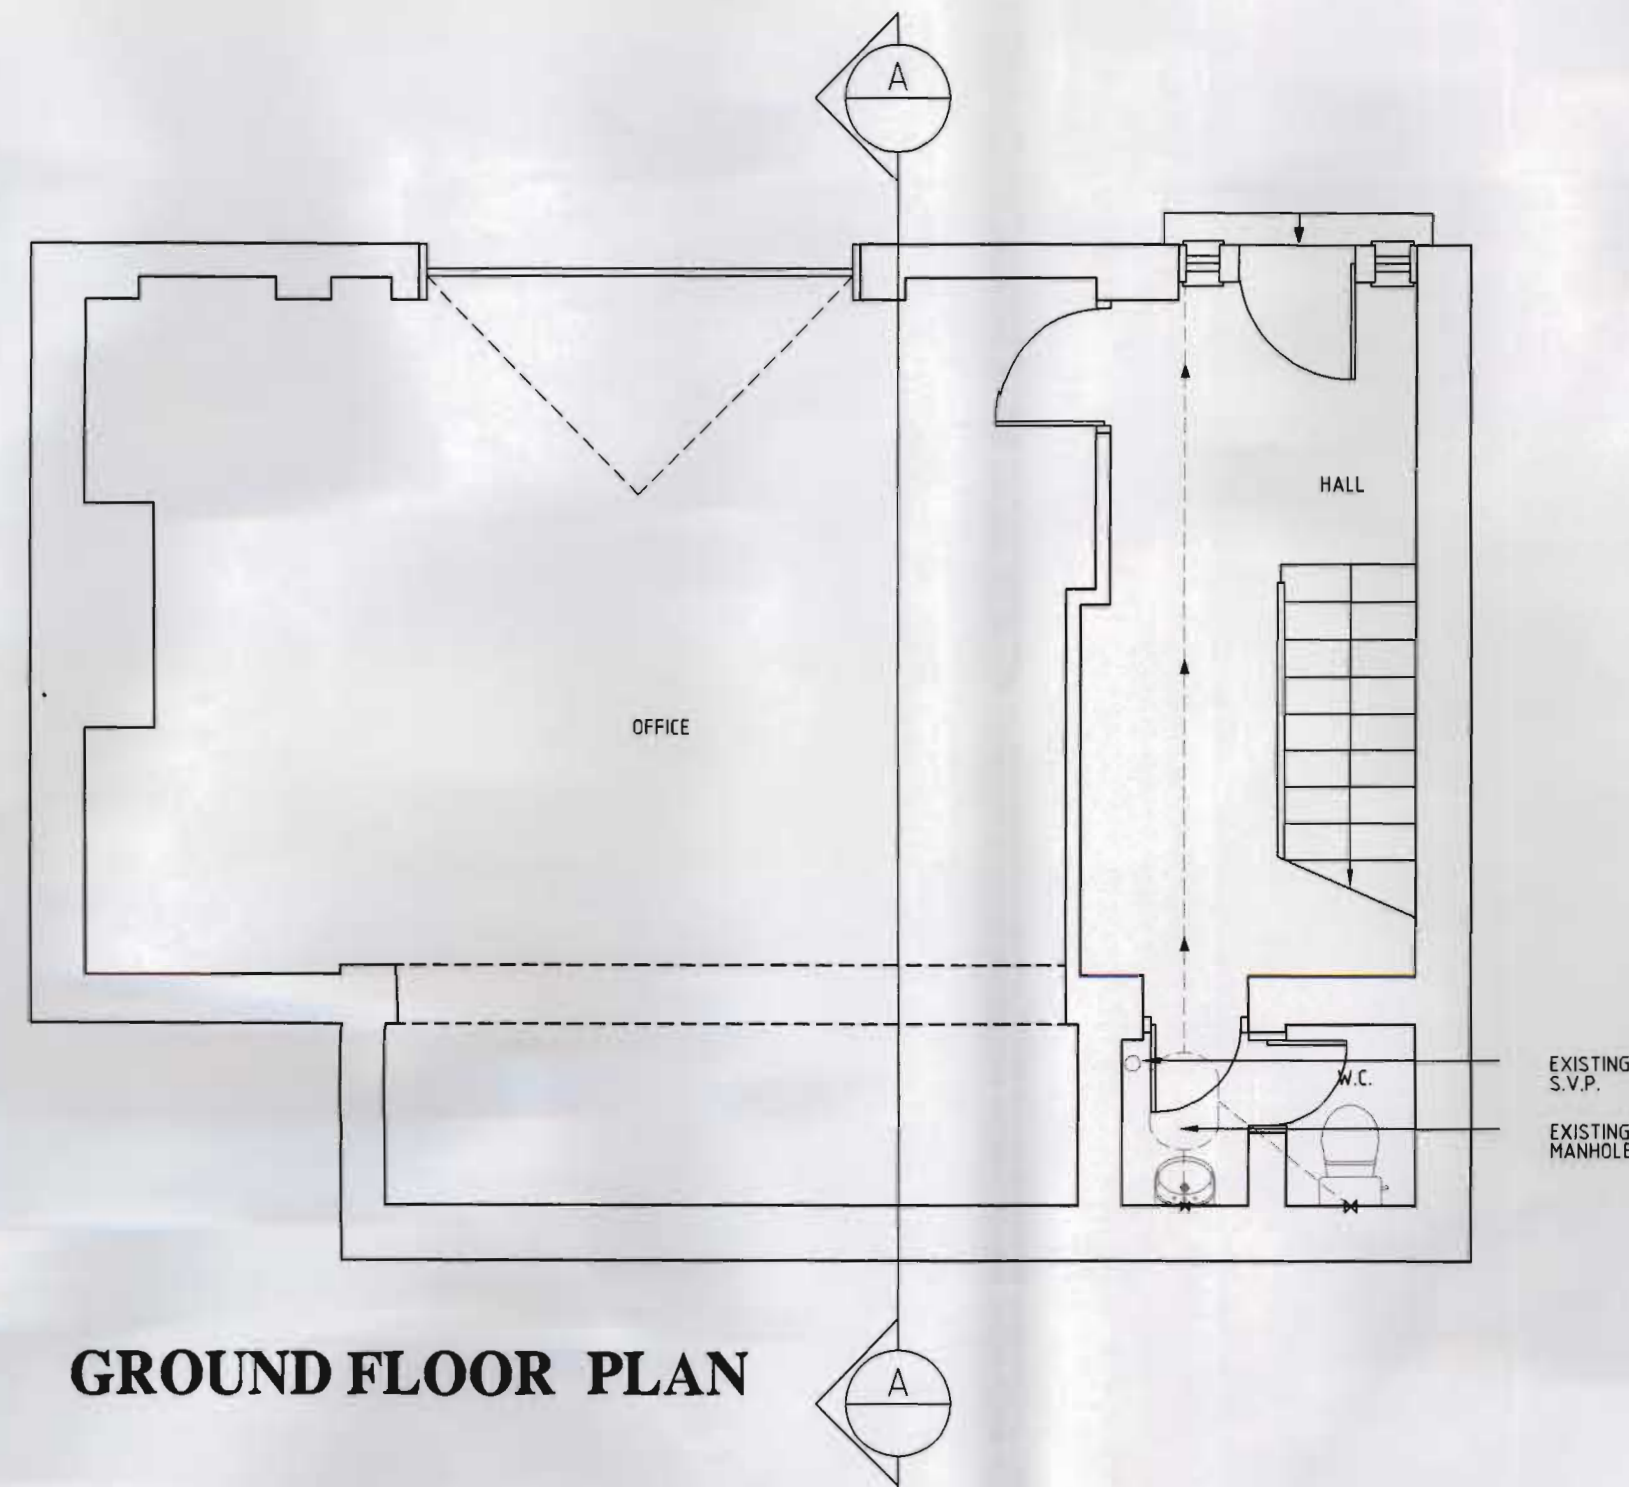


**GROUND FLOOR PLAN**

EXISTING  
S.V.P.  
EXISTING  
MANHOLE

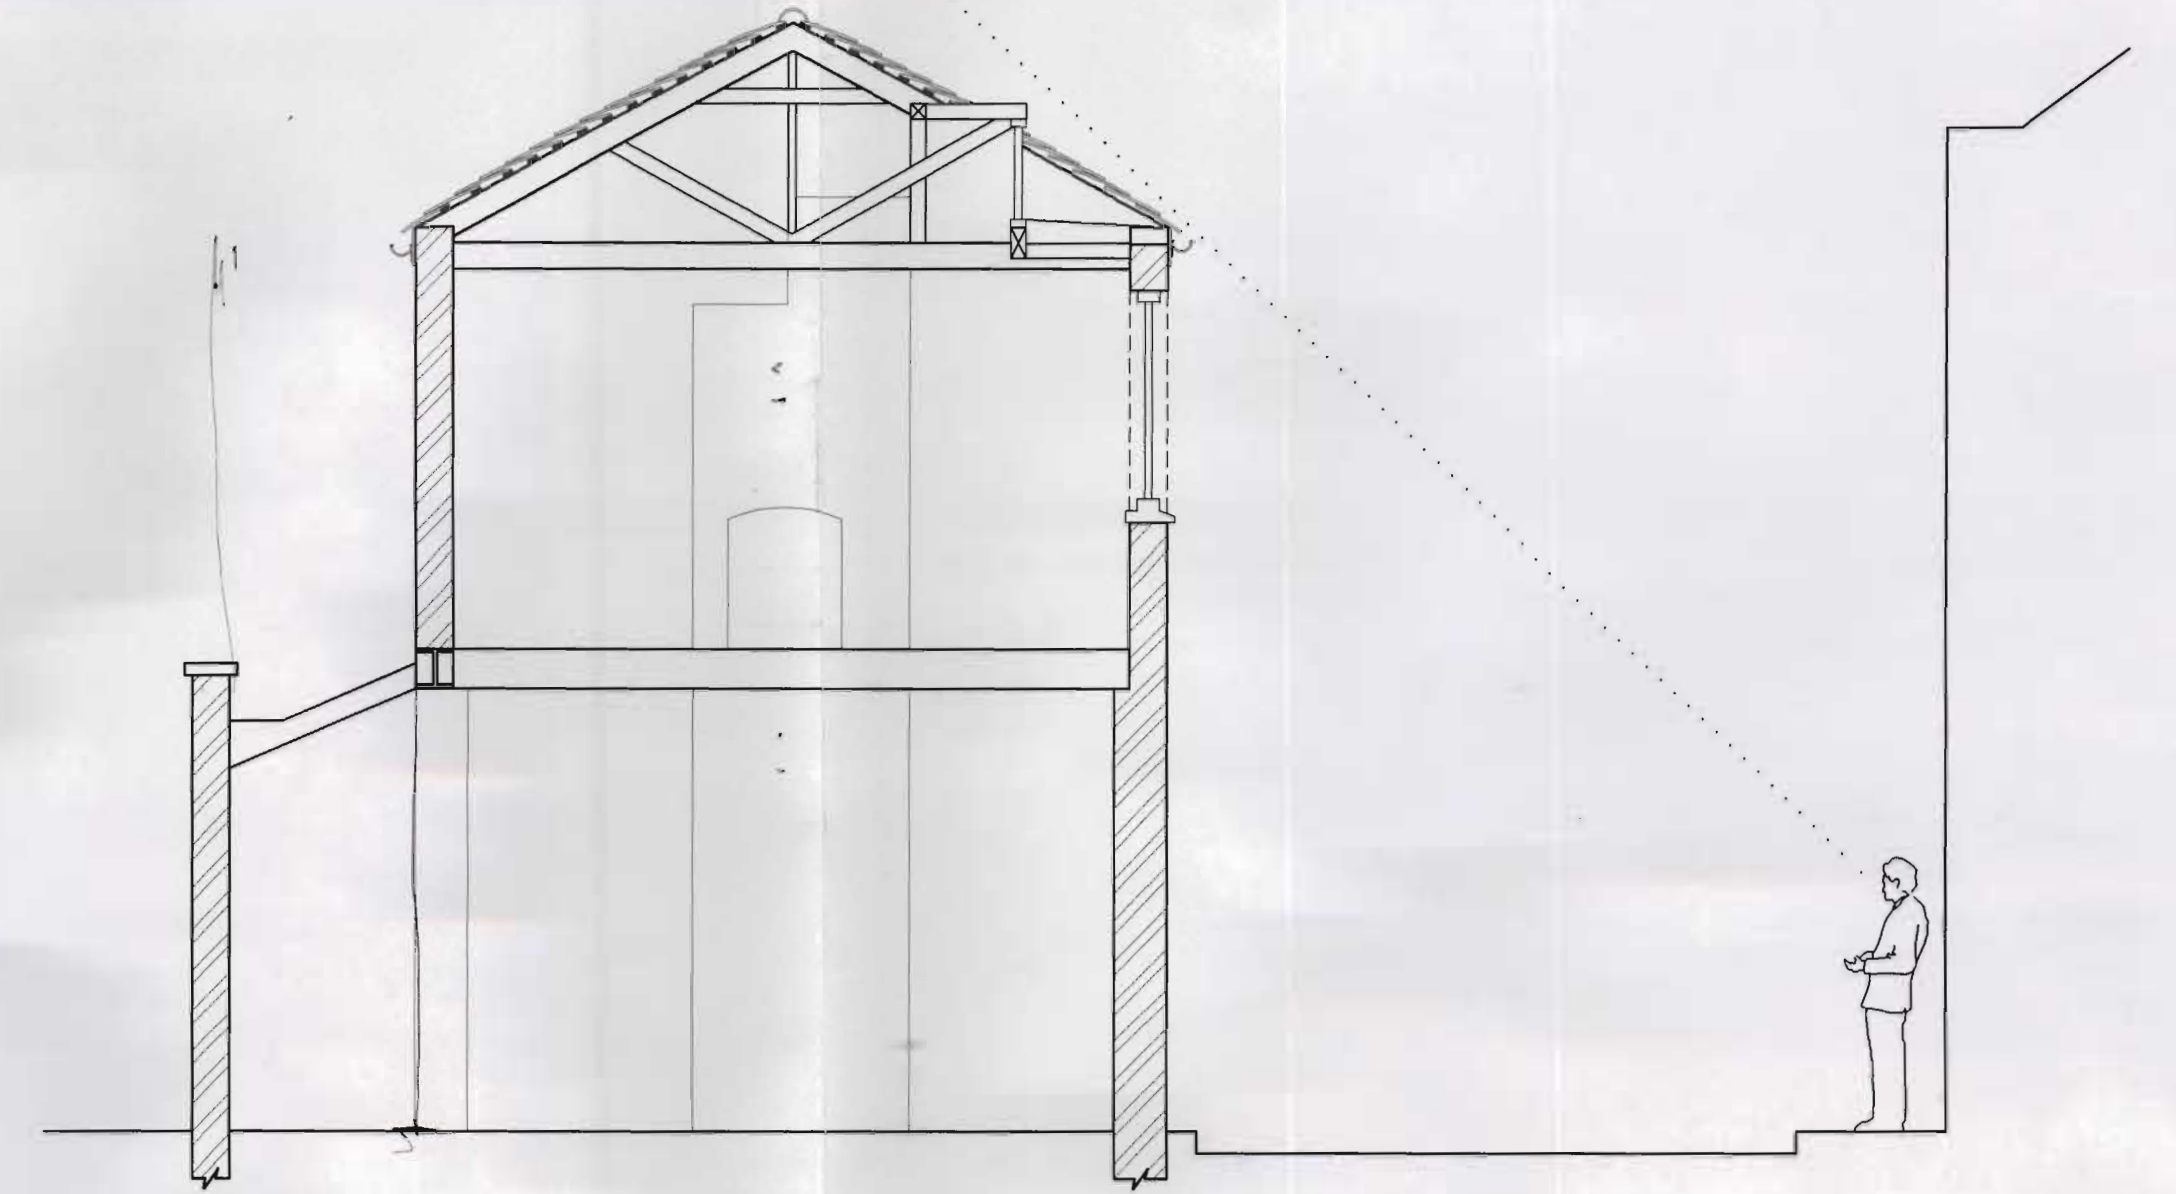


**SECTION A-A**

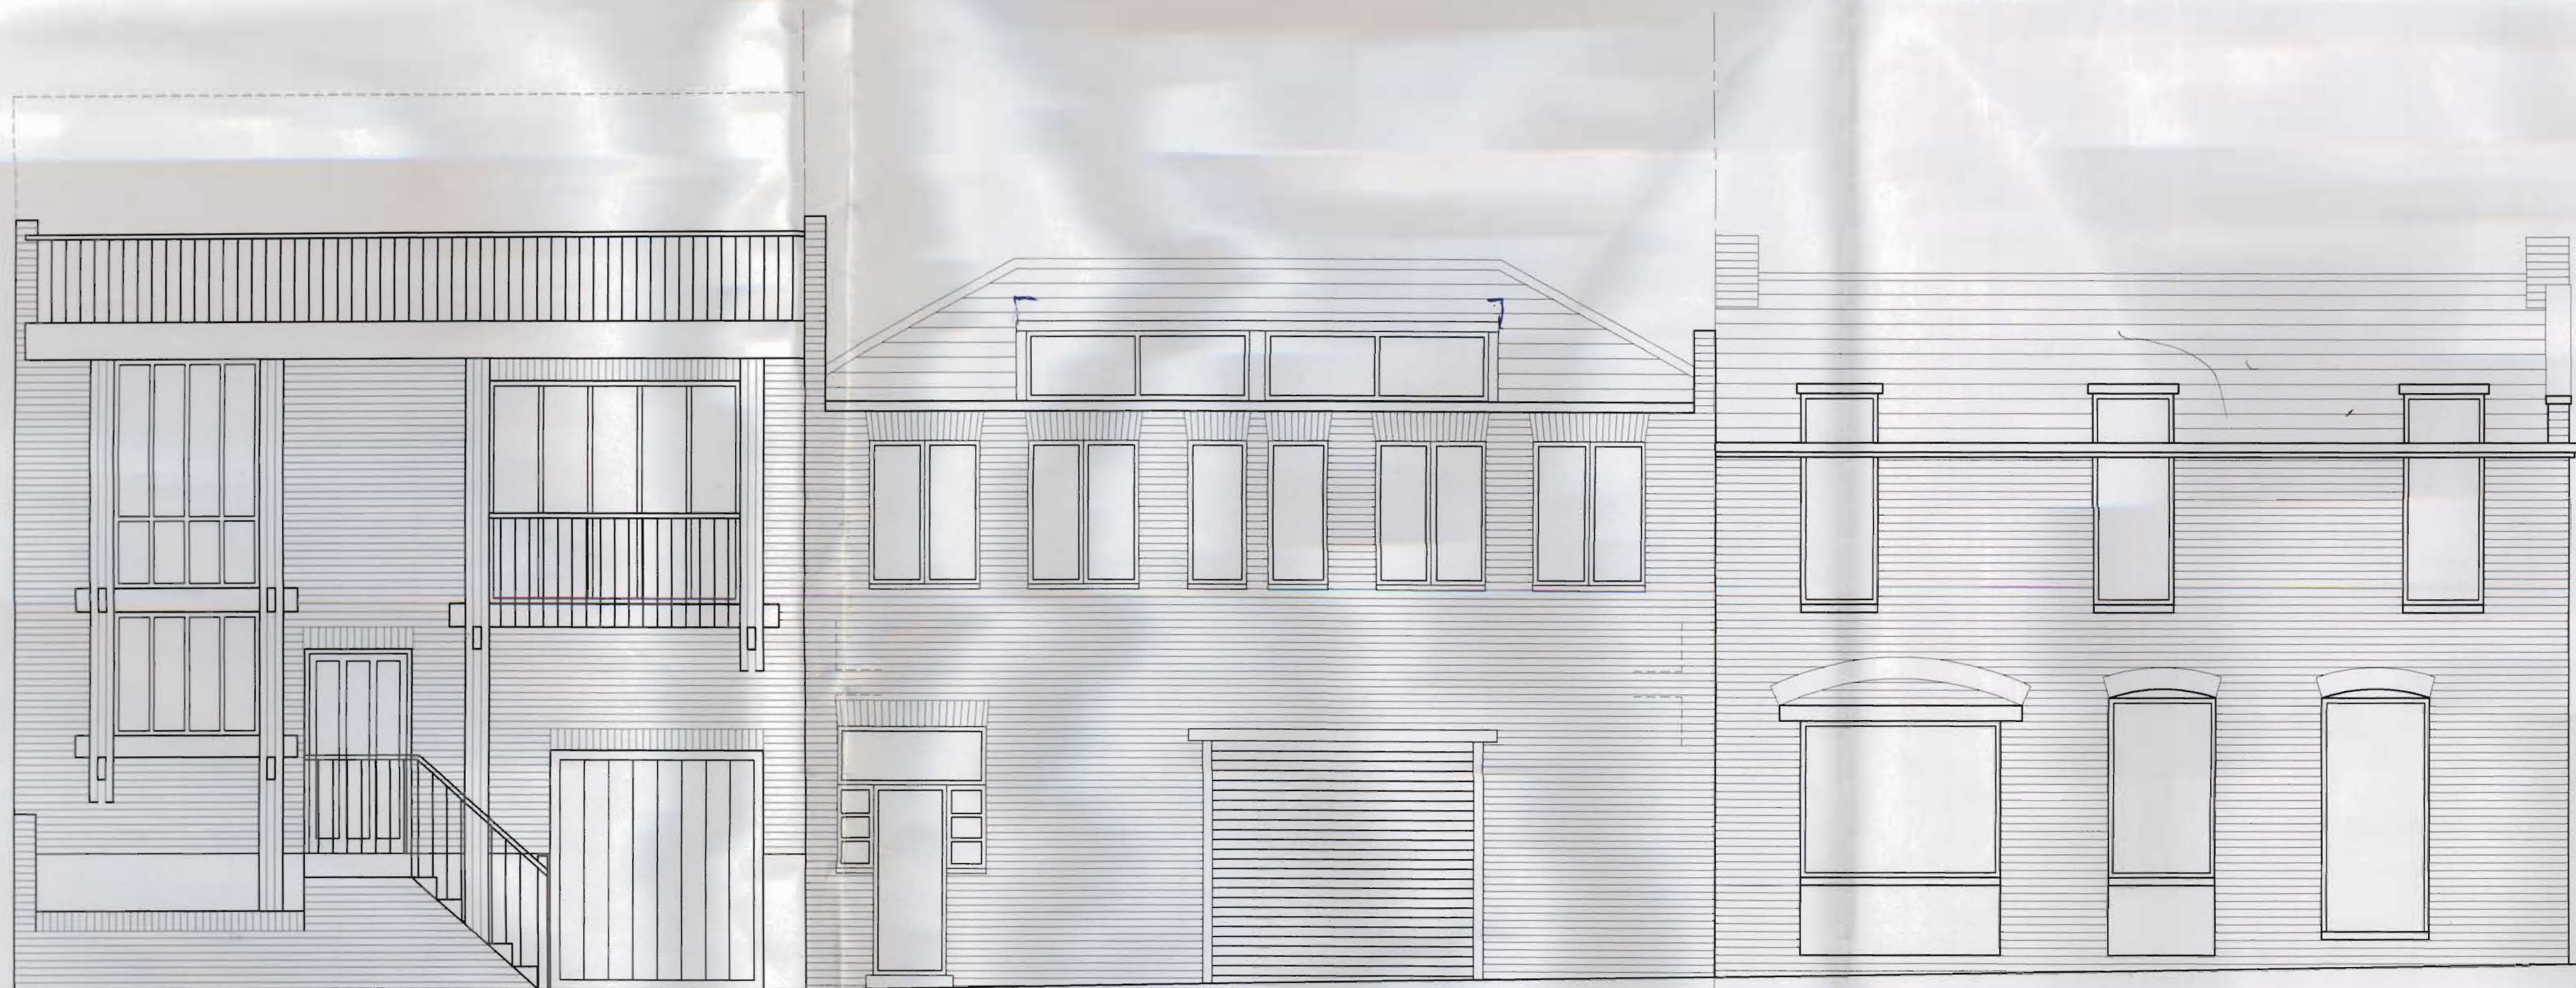

**FRONT ELEVATION**

39 CAMDEN MEWS

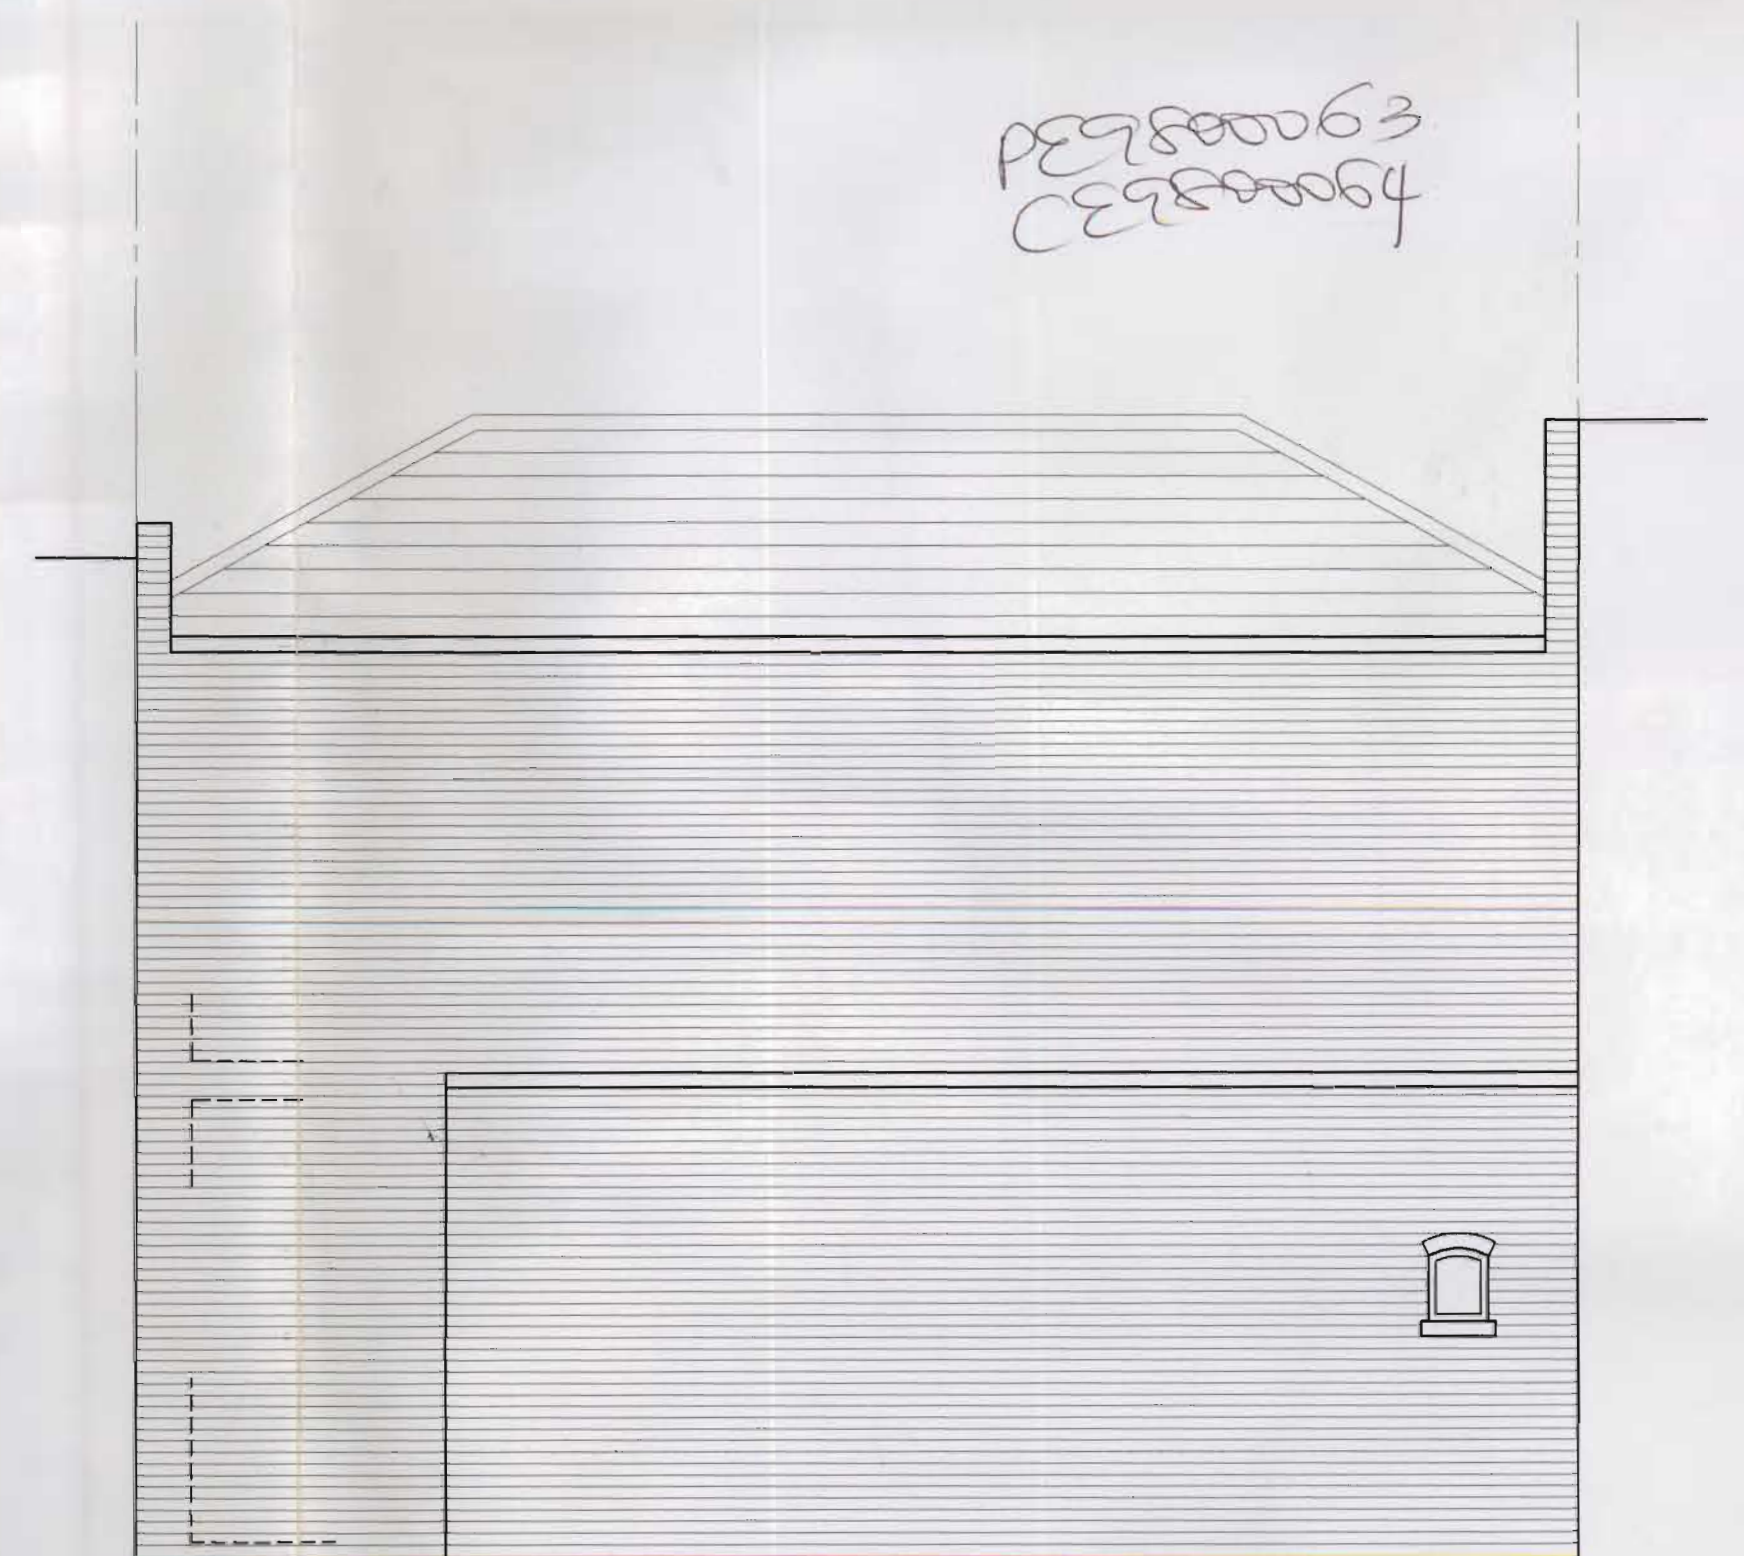

**REAR ELEVATION**

19000863  
29000864

Notes:  
All dimensions must be checked on site.  
Inform Papaliozou Architects of any discrepancies prior to construction.  
This drawing and any details therein remain the copyright of Papaliozou Architects.

Revisions	
A. ALTERATIONS TO ELEVATIONS AND SECTIONS.	30.10.97
B. REAR ELEVATION ADDED.	18.12.97



Project Title  
39 CAMDEN MEWS  
CAMDEN  
LONDON NW1

Drawing Title