



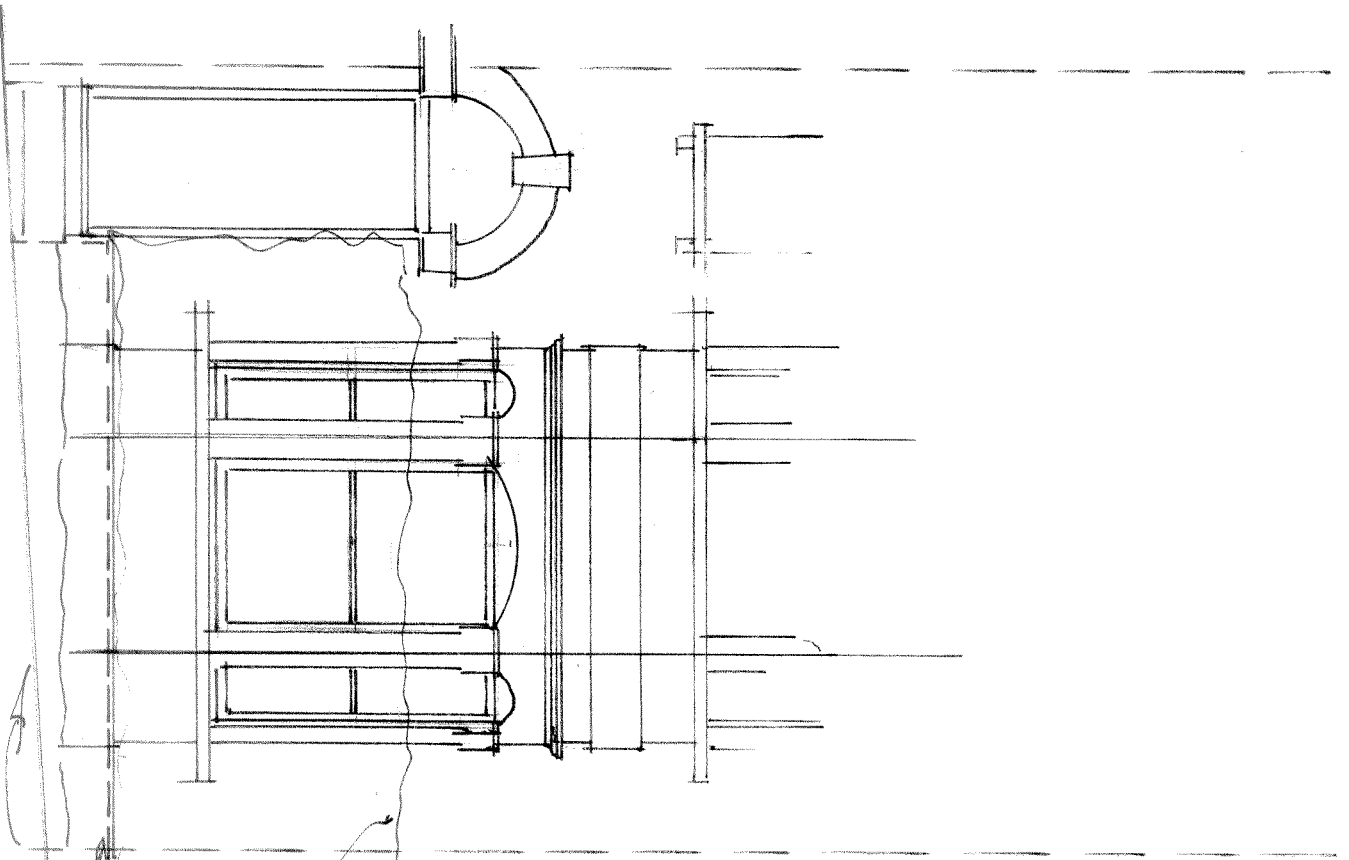

PART FRONTELEVATION

LINE of EXISTING
HEDGE

LINE of PAVEMENT

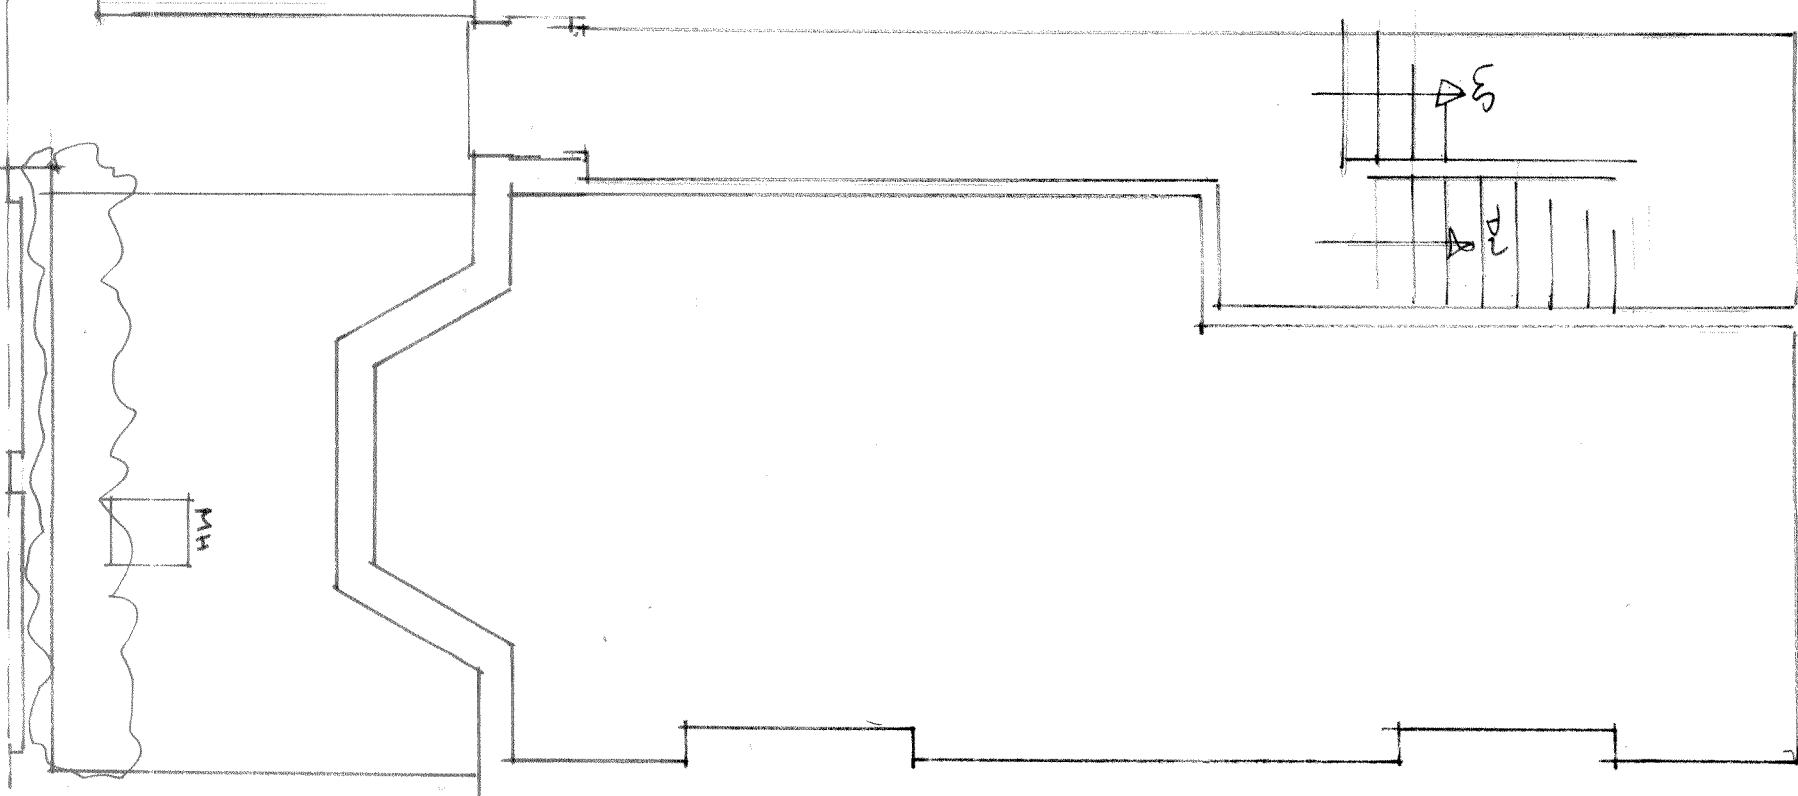

GROUND FLOOR

SPACE BASEMENTS LTD

50B, Chiswick High Road, London, W4 1SZ

Telephone 07500 001941 - 07974 340148

Email: peter@hightechgroup.co.uk - james@spacebasements.co.uk

Client Mr. P. & Mrs C. Wilson

Title 5, Aldred Road, West Hampstead

Proposed Basement Works

Dwg Front Elevation & Ground Floor Plan as Existing

Scale 1:50 @ A3

No. 15/243/01
Date March 2015

All dimensions and levels to be checked on site.
This drawing is copyright