
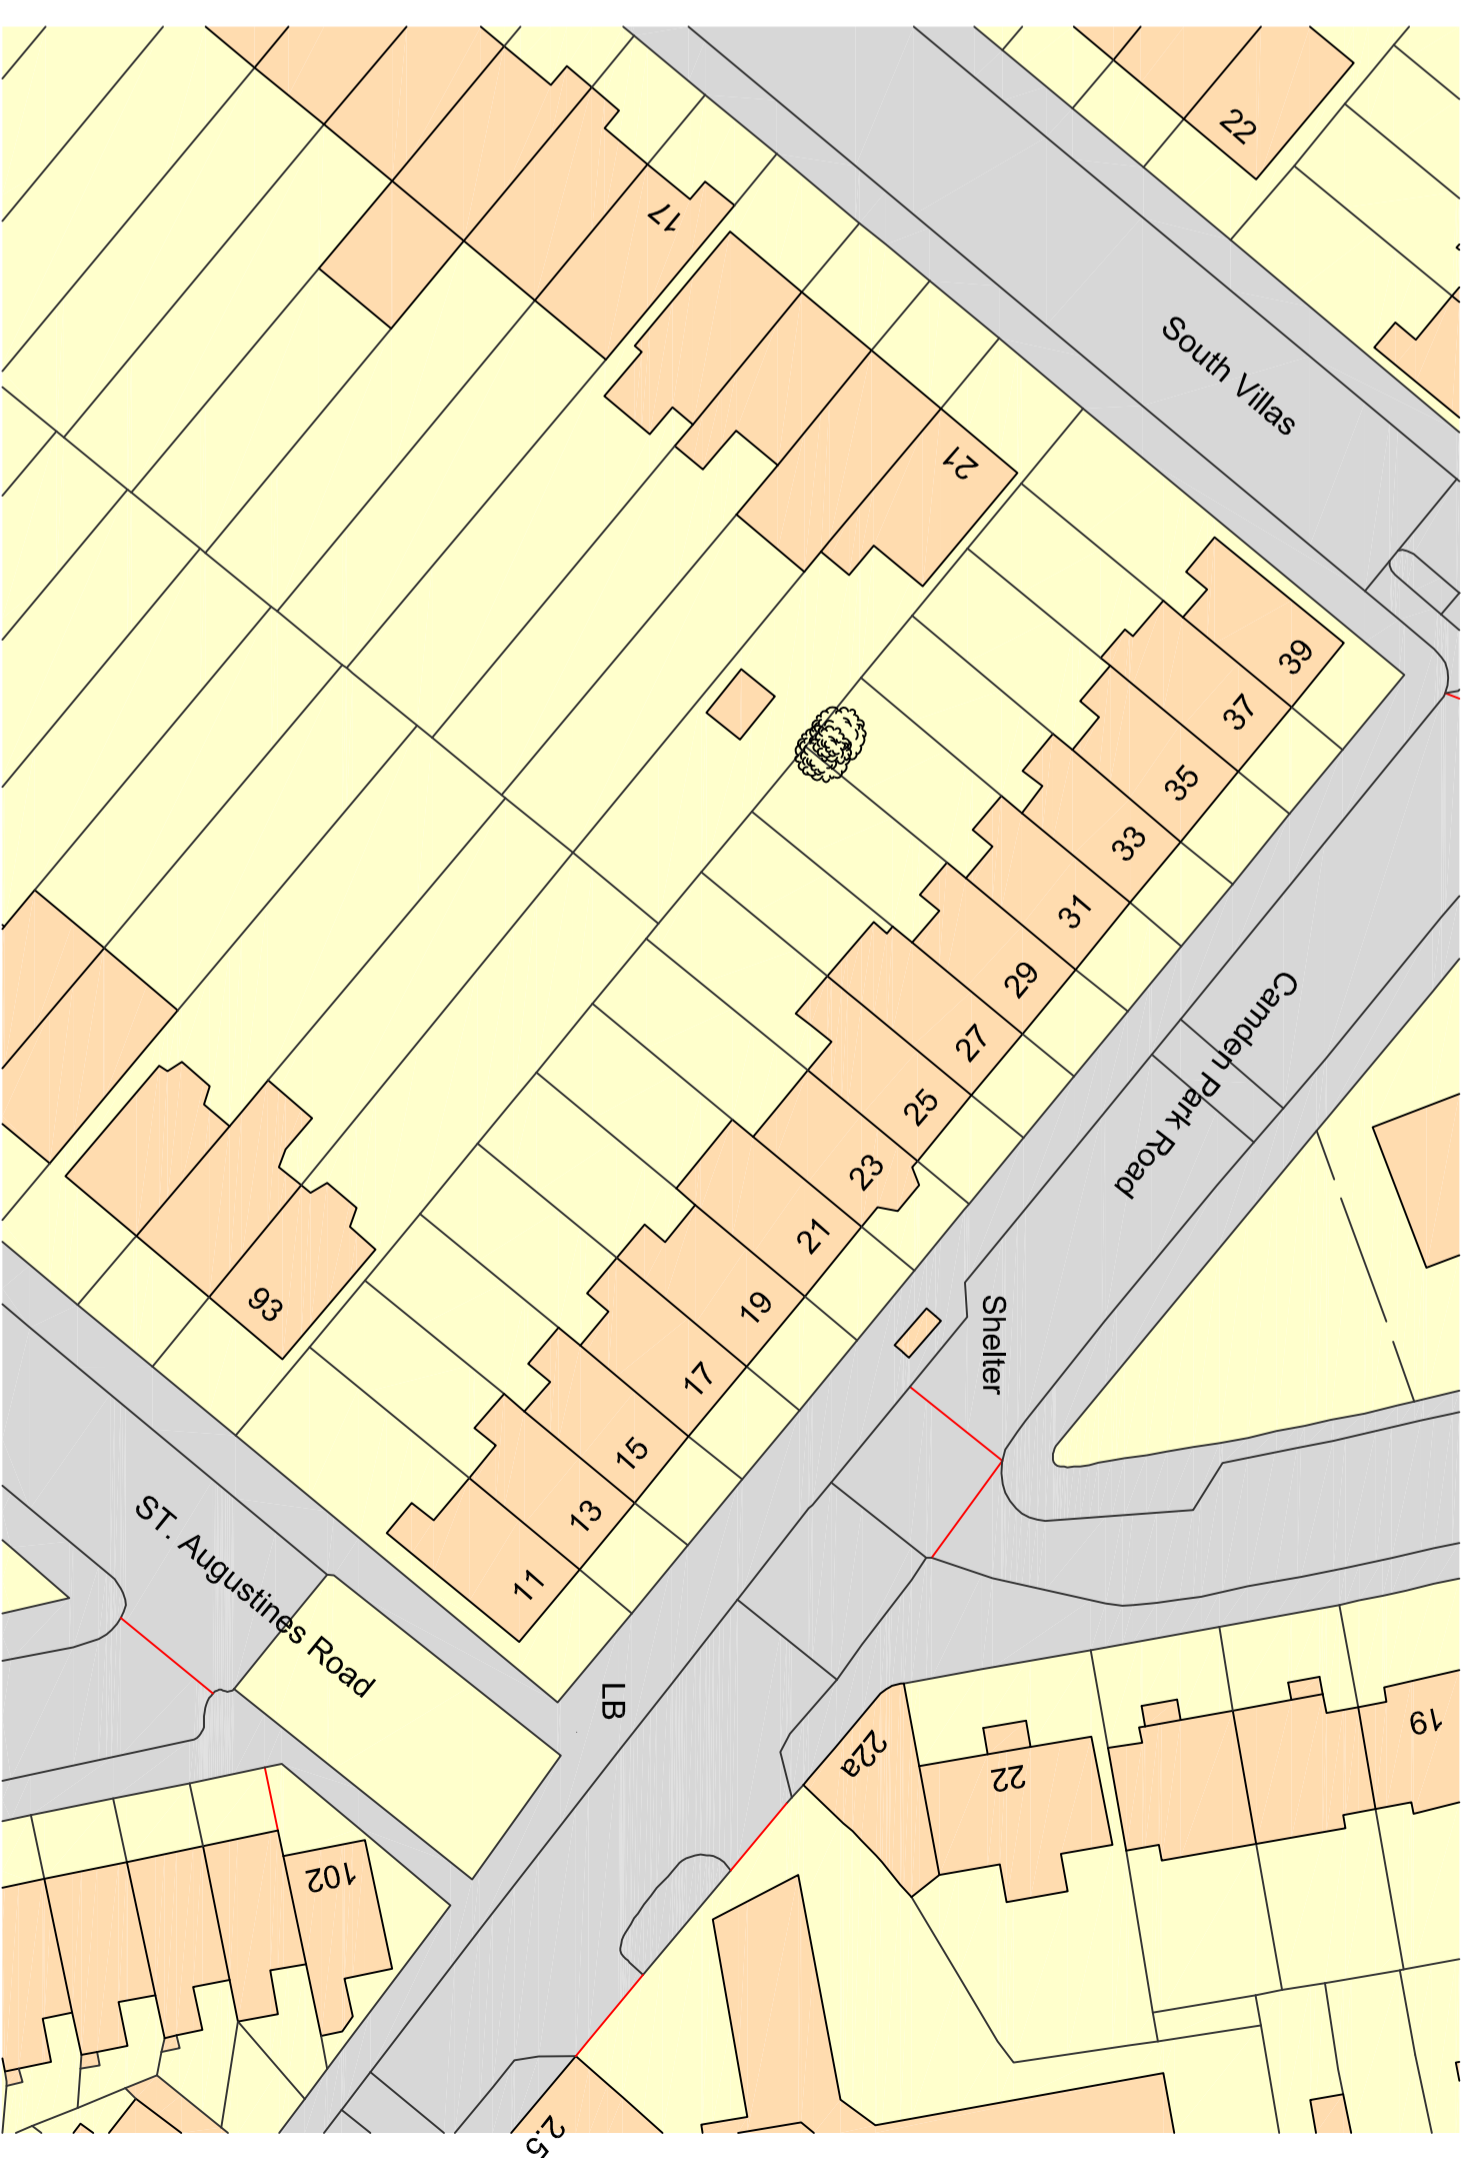
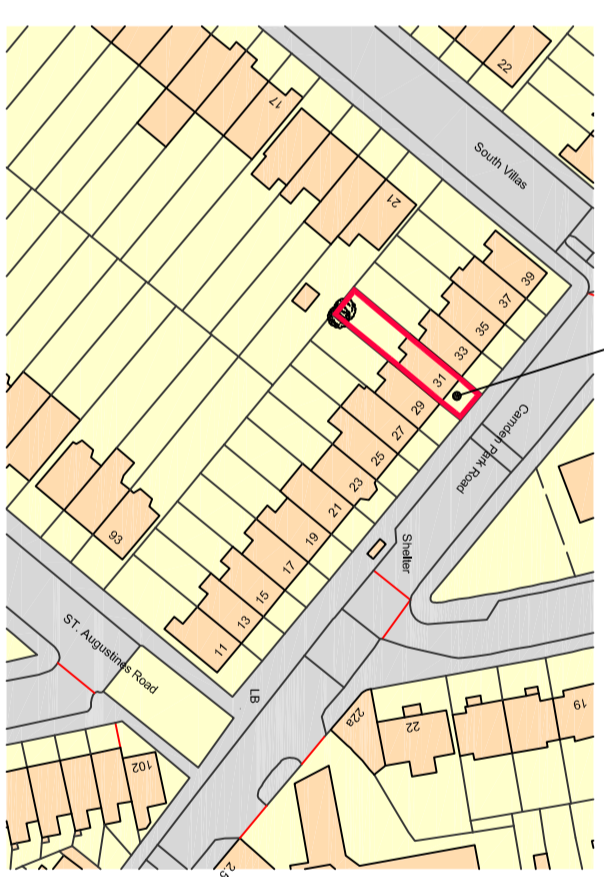


Plan 1:100


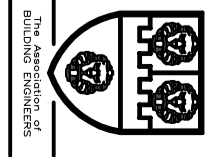


Site Plan 1:500

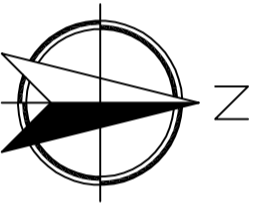

Location Plan 1:1250

Whymark & Moulton
 Chartered Surveyors &
 Building Engineers
 20 North Street, Sudbury,
 Suffolk. CO10 1RB
 Telephone: 01787 371371 Fax: 01787 319966

Project
 Tree removal
 31 Camden Park Rd
 Camden
 London NW1 9BS

Scale 1:100, 1:500, 1:1250 Date June 2015
 Drawing No 11/170 - 02

Amendments