

39 Chester Close North, NW1 4JE

Ground Floor Plan


Drawing Name:
39CCN Garage Reconfiguration

Drawing Title/Page number:
Ground Floor Plan
Page 1 of 3.



Contents:
Page 1: Ground Floor Plan, Original & Proposed
Page 2: Front And Rear Elevations, Original & Proposed.
Page 3: Garage Door Original & Proposed Images

Notes:

Original

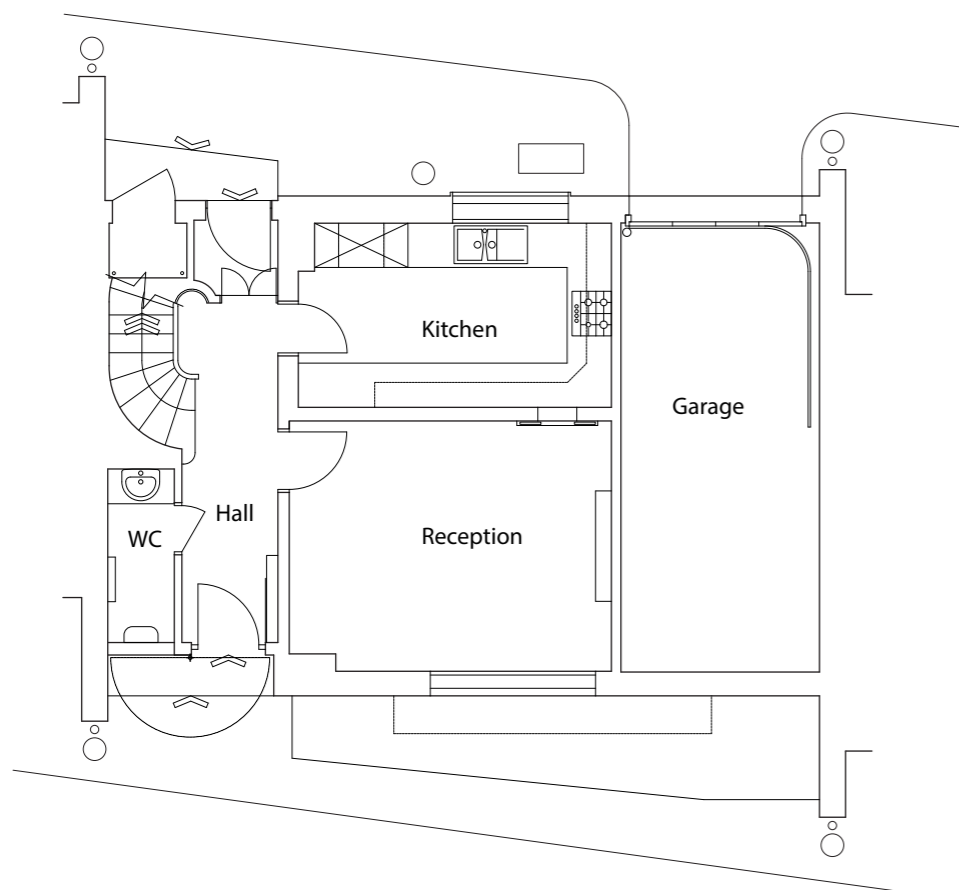

Proposed / Current

 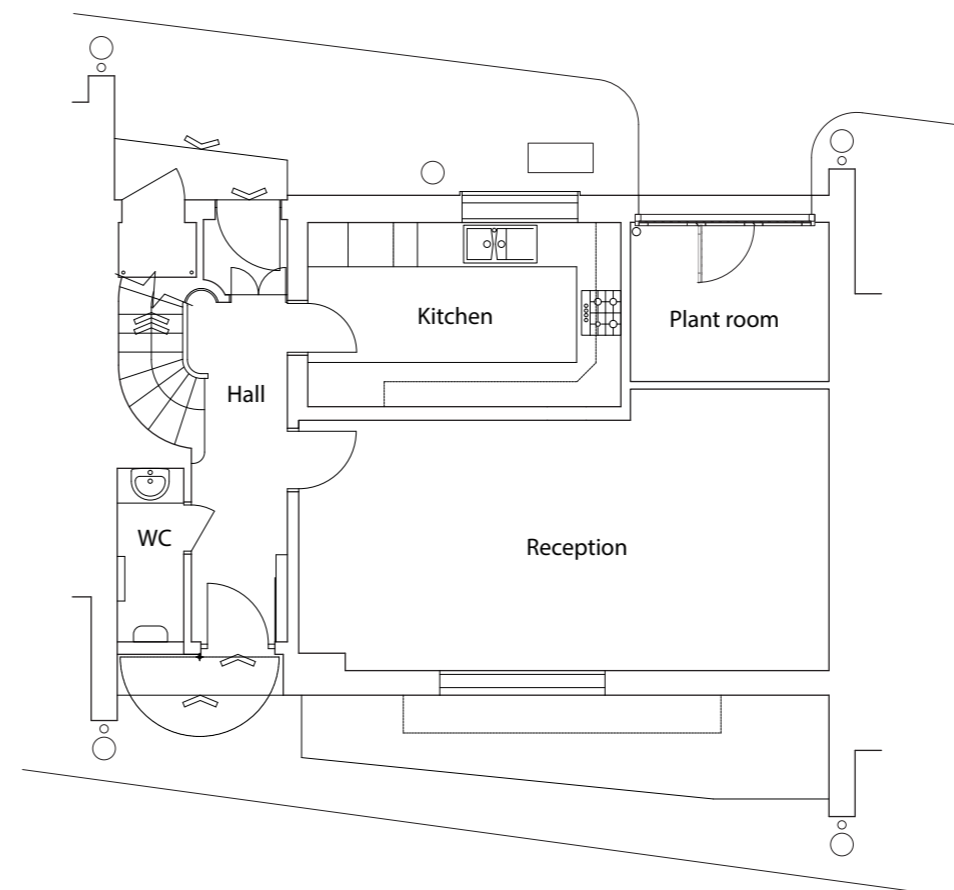

Project: 39CCN Project No. TBC

REV	Date	Description	DRW
00	25-06-15	Initial Drawing	PS

Disclaimer:
Do not scale from this drawing.
Dimensions Preliminary, for design guidance only.
Check all dimensions on site before fabrication or setting out.

Revision: 00 Scale: 1:100@A3

Status: Preliminary All Dimensions in mm


Drawn by: PS Date: 25-06-2015

Paul Simpkin
07968174315
paul@bearrock.co.uk


39 Chester Close North, NW1 4JE

Front & Rear Elevations


Original Front Elevation

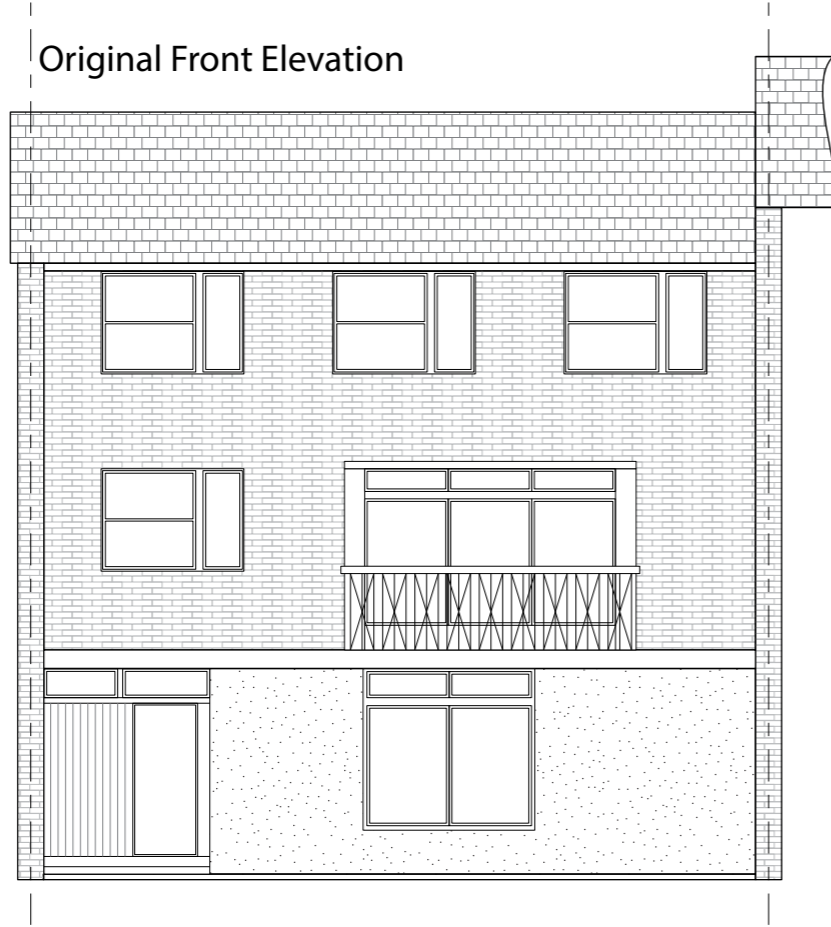



Original Rear Elevation

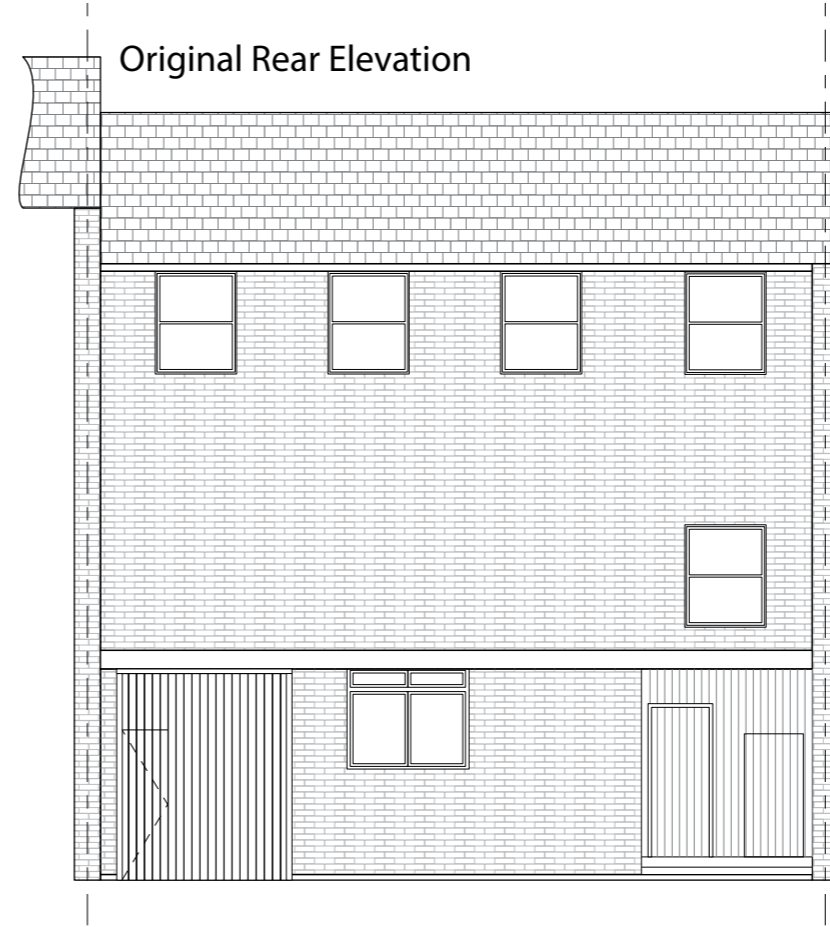

Proposed / Current Front Elevation

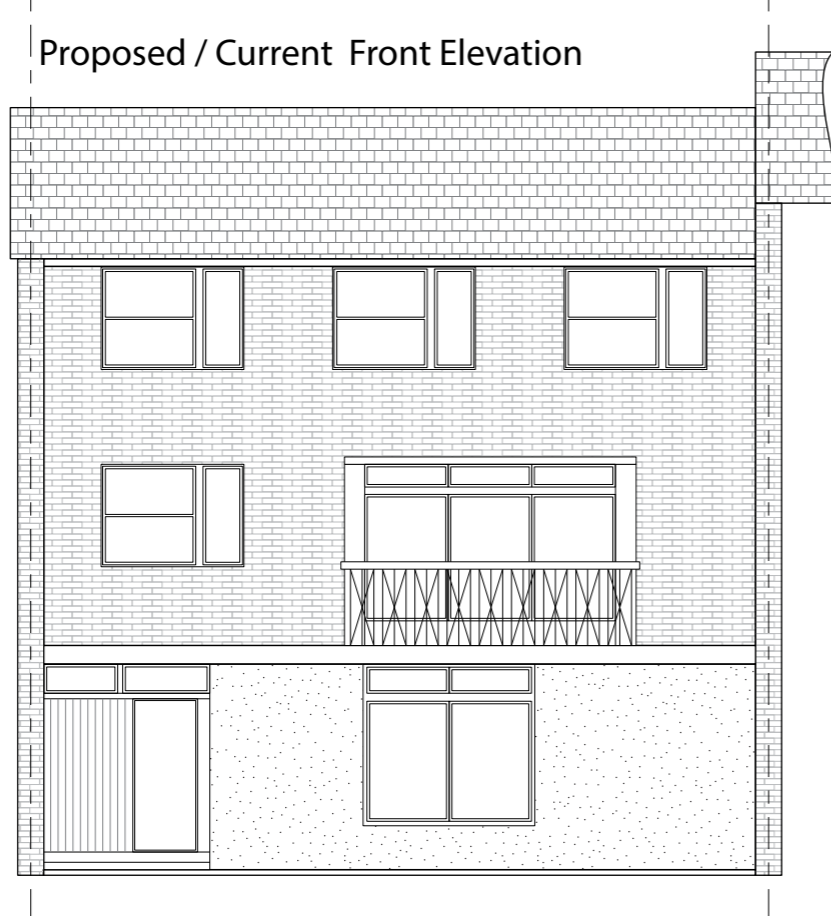

Proposed / Current Rear Elevation

 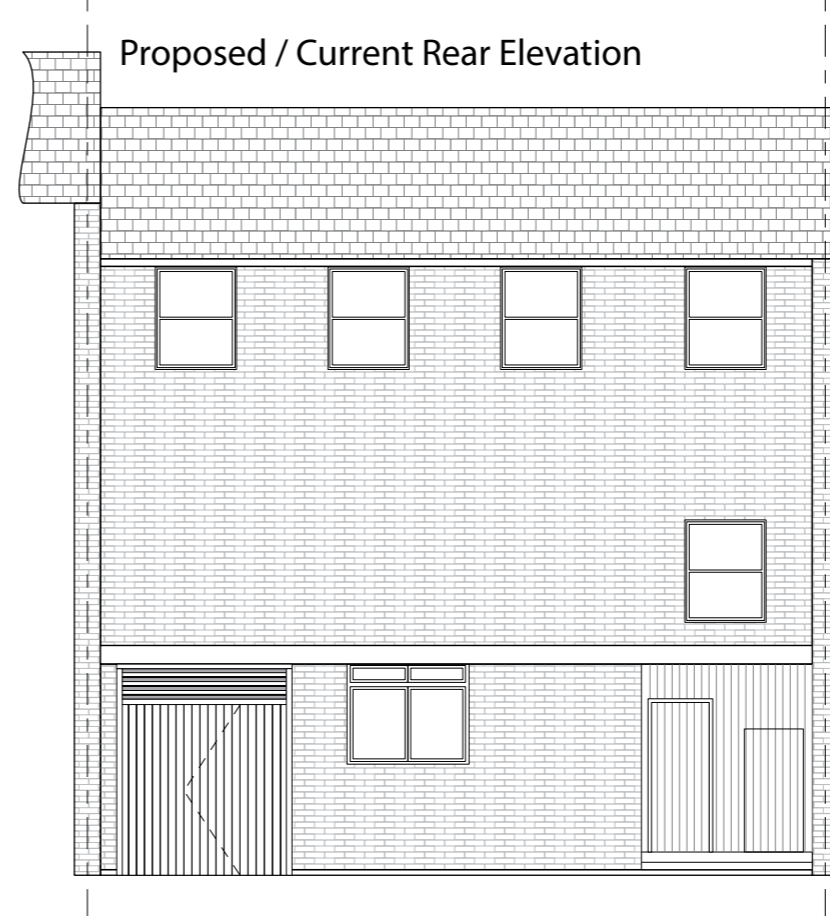

Drawing Name:
39CCN Garage Reconfiguration

Drawing Title/Page number:
Front & Rear Elevations
Page 2 of 3.

Contents:
Page 1: Ground Floor Plan, Original & Proposed
Page 2: Front And Rear Elevations, Original & Proposed
Page 3: Garage Door Original & Proposed Images

Notes:



Project: 39CCN Project No. TBC

REV	Date	Description	DRW
00	25-06-15	Initial Drawing	PS

Disclaimer:
Do not scale from this drawing.
Dimensions Preliminary, for design guidance only.
Check all dimensions on site before fabrication or setting out.

Revision: 00 Scale: 1:100@A3

Status: Preliminary All Dimensions in mm

Drawn by: PS Date: 25-06-2015

Paul Simpkin

07968174315
paul@bearrock.co.uk

Drawing Name:
39CCN Garage Reconfiguration

Drawing Title/Page number:
Original and Proposed Images
Page 3 of 3.

Contents:
Page 1: Ground Floor Plan, Original & Proposed
Page 2: Front And Rear Elevations, Original & Proposed
Page 3: [Garage Door Original & Proposed Images](#)

Notes:

Proposed / Current Garage Door



Original Garage Door



Project: 39CCN Project No. TBC

REV	Date	Description	DRW
00	25-06-15	Initial Drawing	PS

Disclaimer:
Do not scale from this drawing.
Dimensions Preliminary, for design guidance only.
Check all dimensions on site before fabrication or setting out.

Revision: 00 Scale: 1:100@A3

Status: Preliminary All Dimensions in mm

Drawn by: PS Date: 25-06-2015

Paul Simpkin
07968174315
paul@bearrock.co.uk