


Written dimensions to be taken in preference to scaled dimensions. The Contractor is responsible for checking all dimensions before work starts.

All work is to be carried out to the requirements, and to the satisfaction of the Local Authority. These drawings are for planning purposes only

Any discrepancies to be brought to the attention of 4D Planning Consultants immediately.

Location Plan

Rev	Date	Description	by	chk

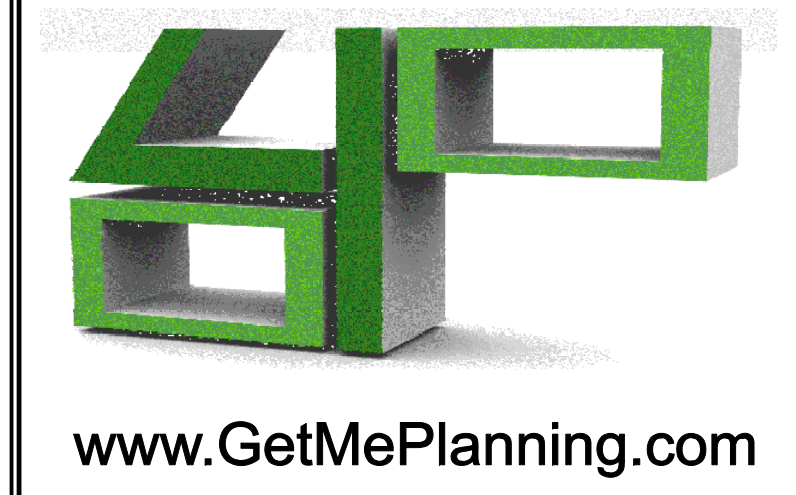


Client
Kapital Estates


Project
**37 King Henrys Road,
London, NW3**

Title
**Existing & Proposed
Elevations**

Date: June 2015	/
Scale: 1:50 @ A1	Rev
Drawing No. KHN02E	

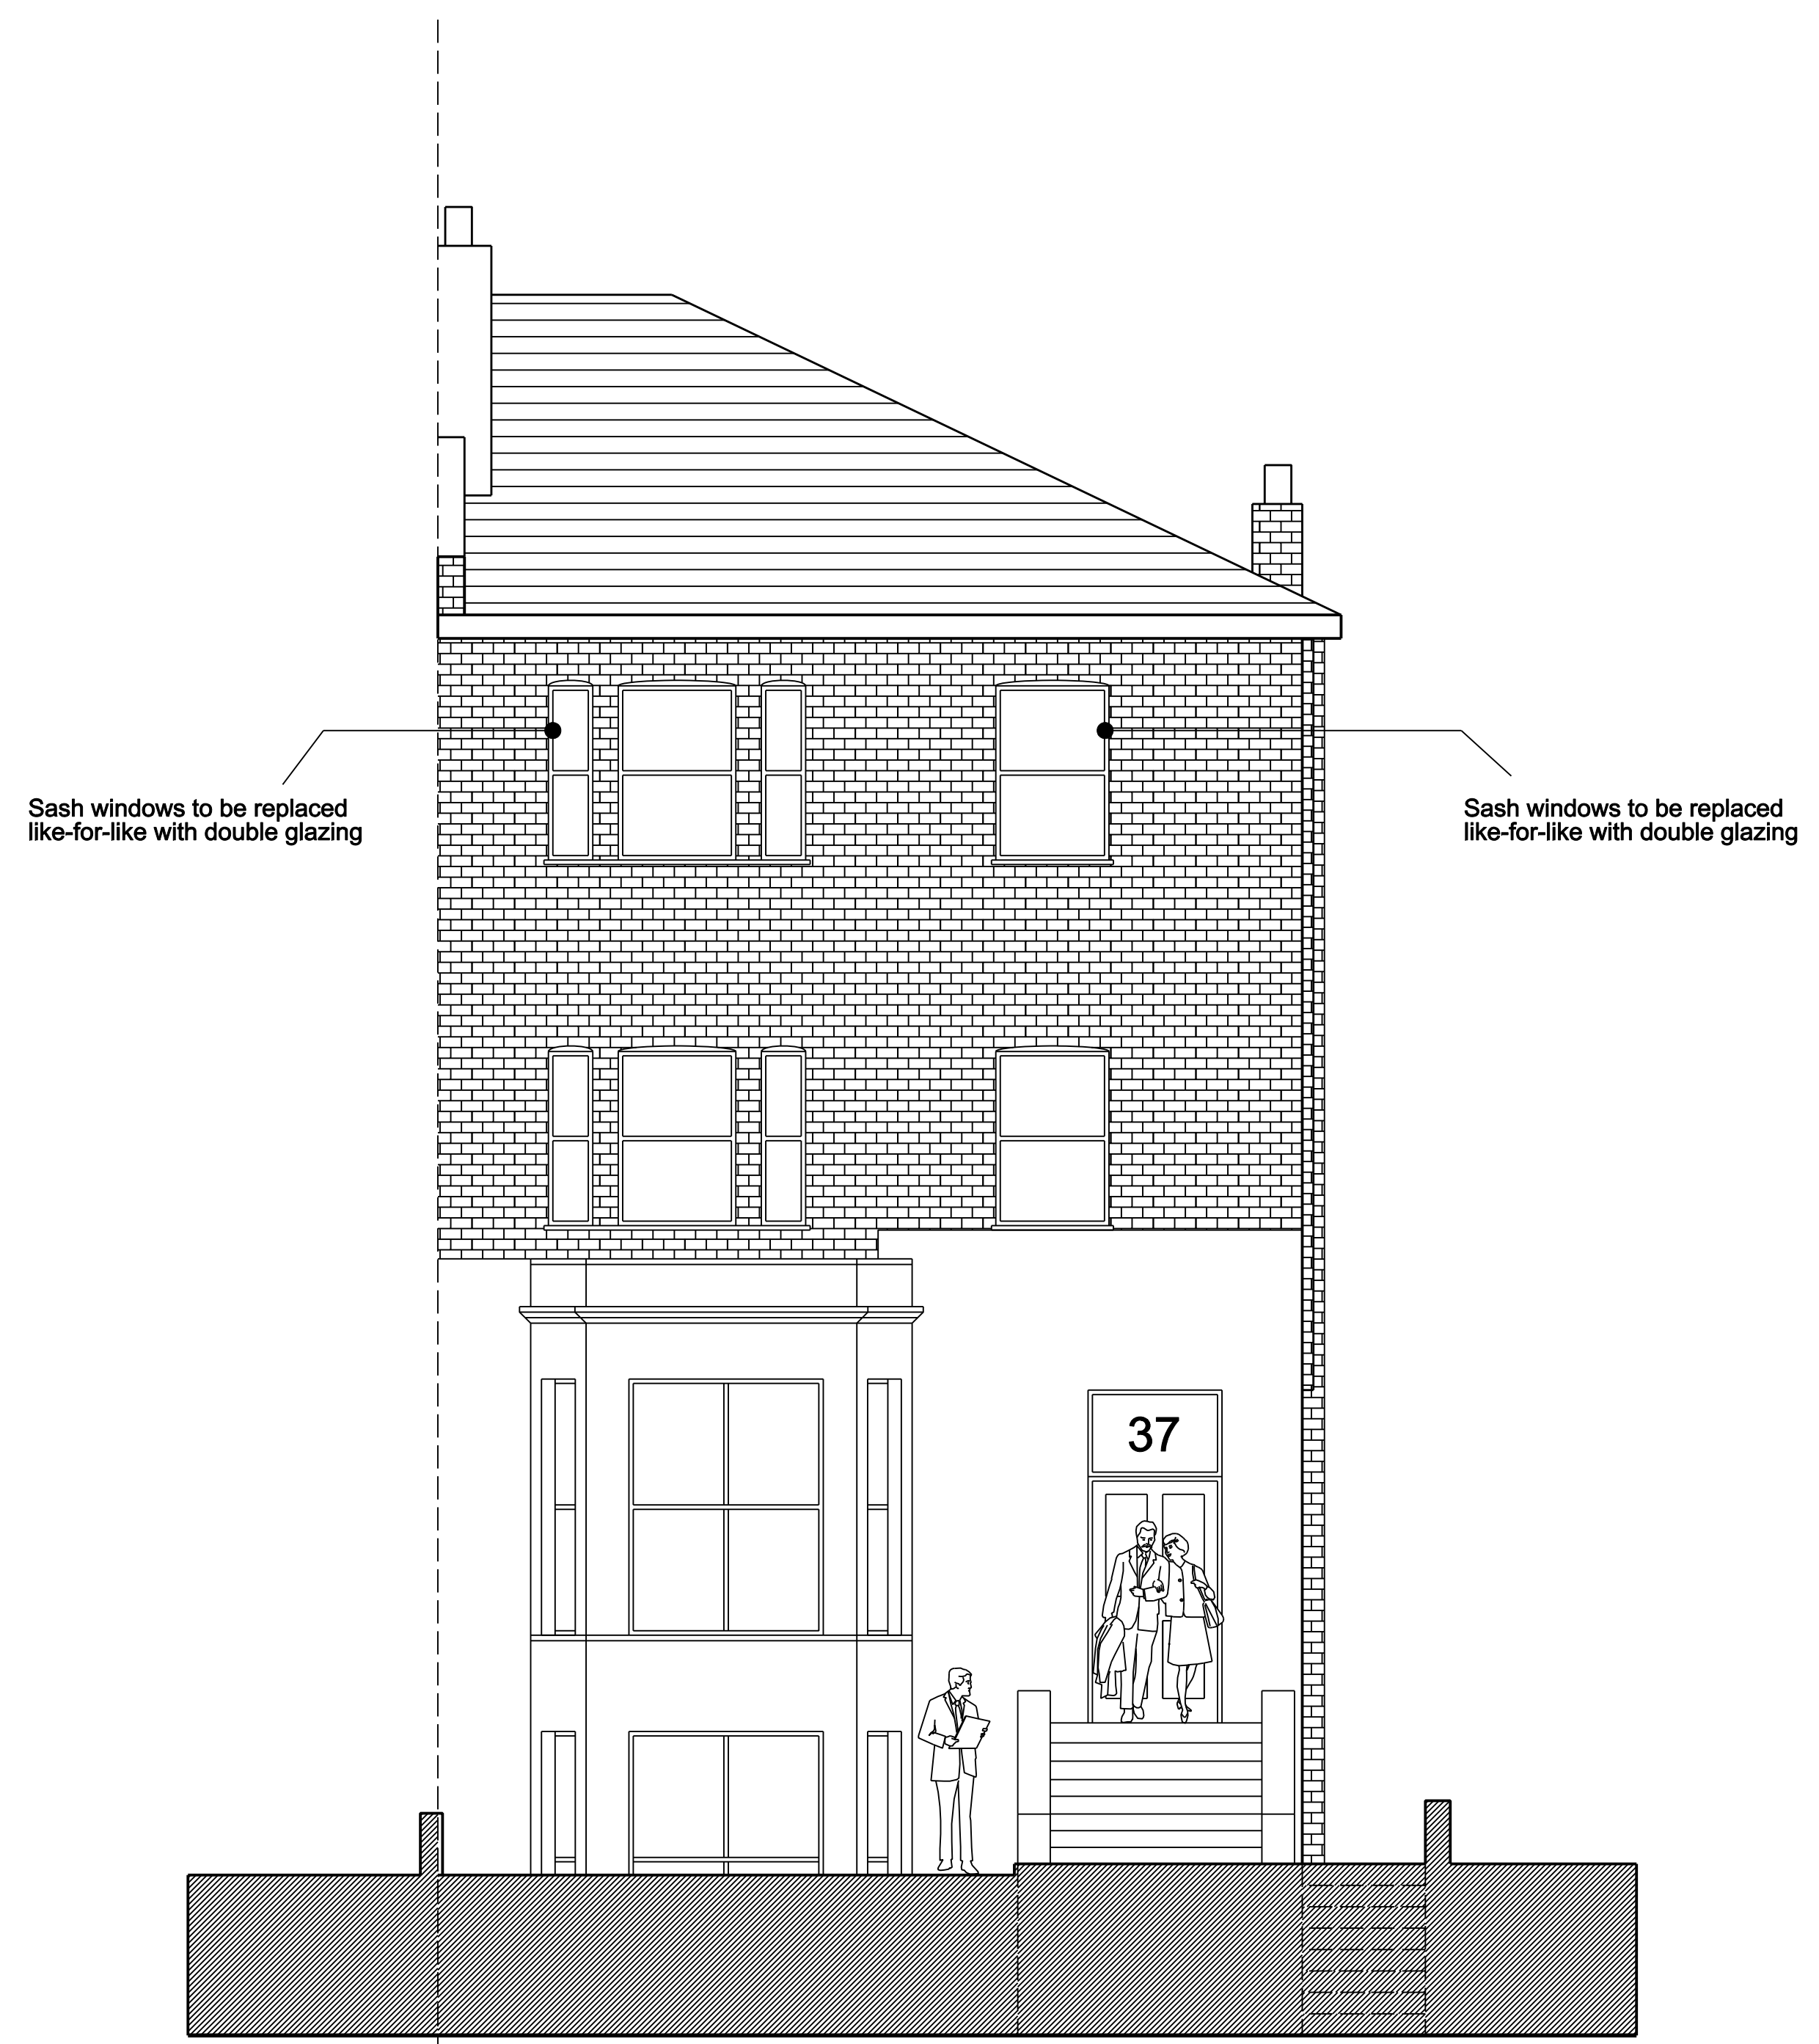

Front Elevation

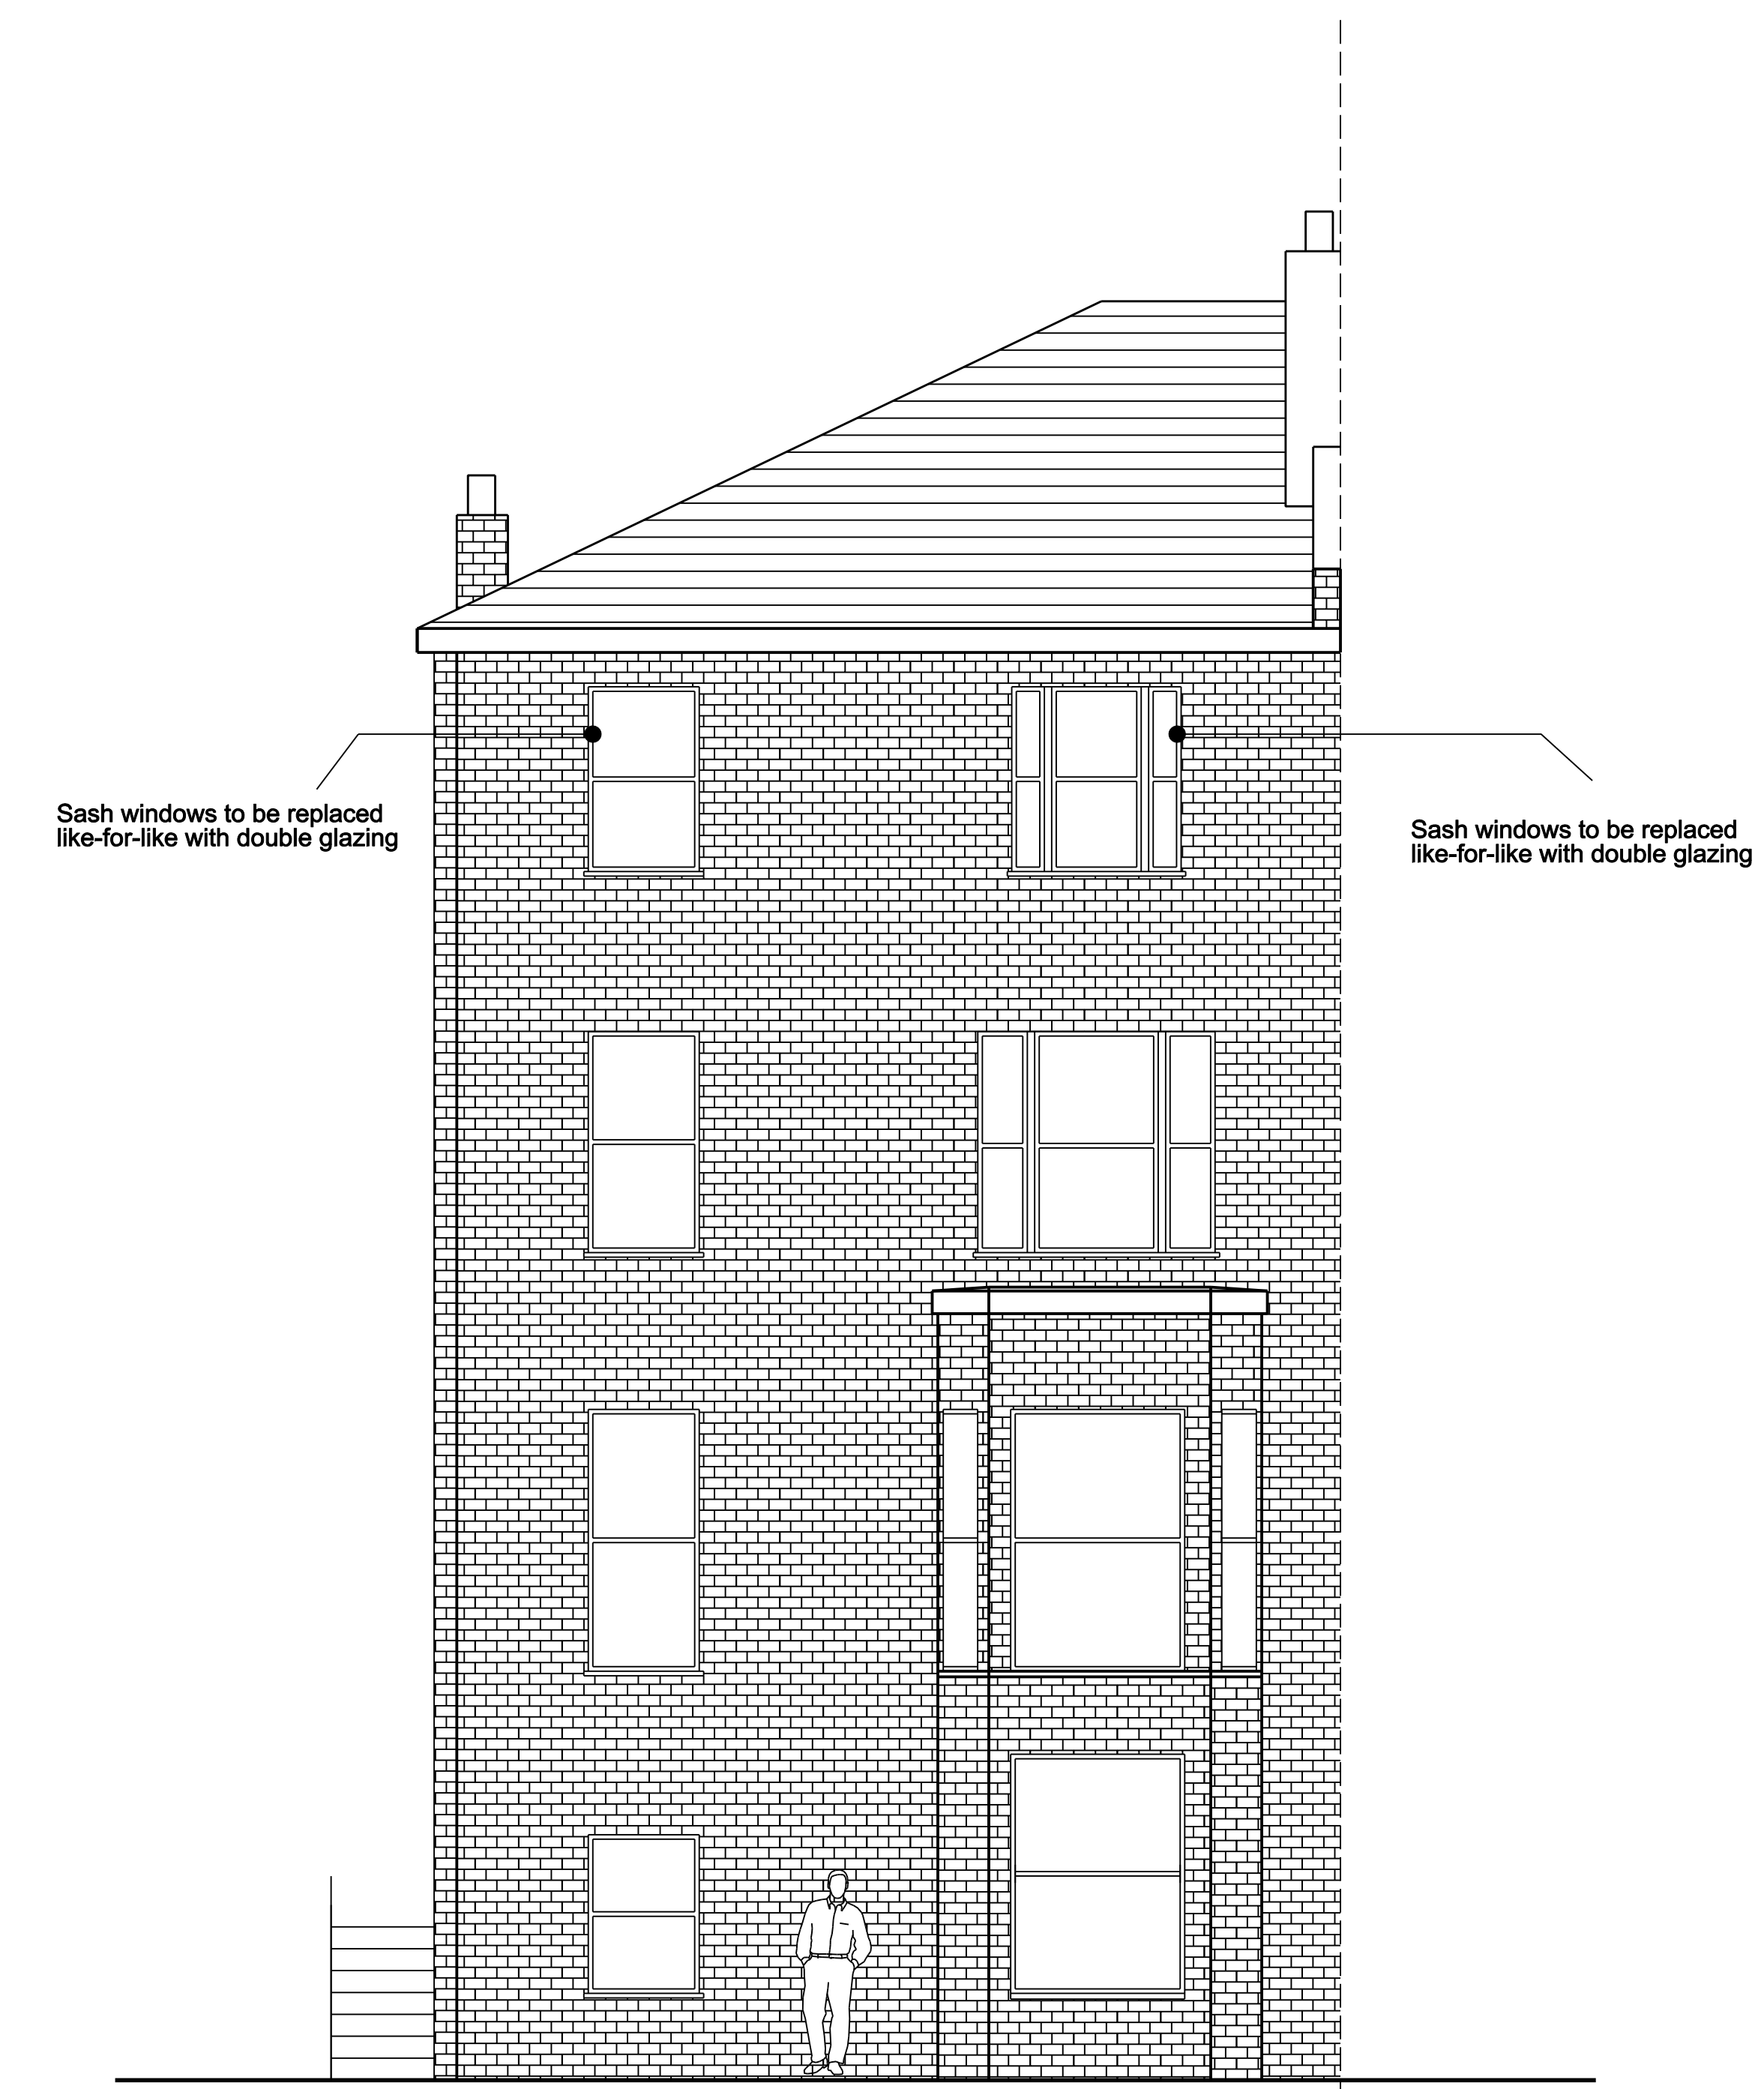

Rear Elevation