


UTOPIA VILLAGE

EDIS ST.

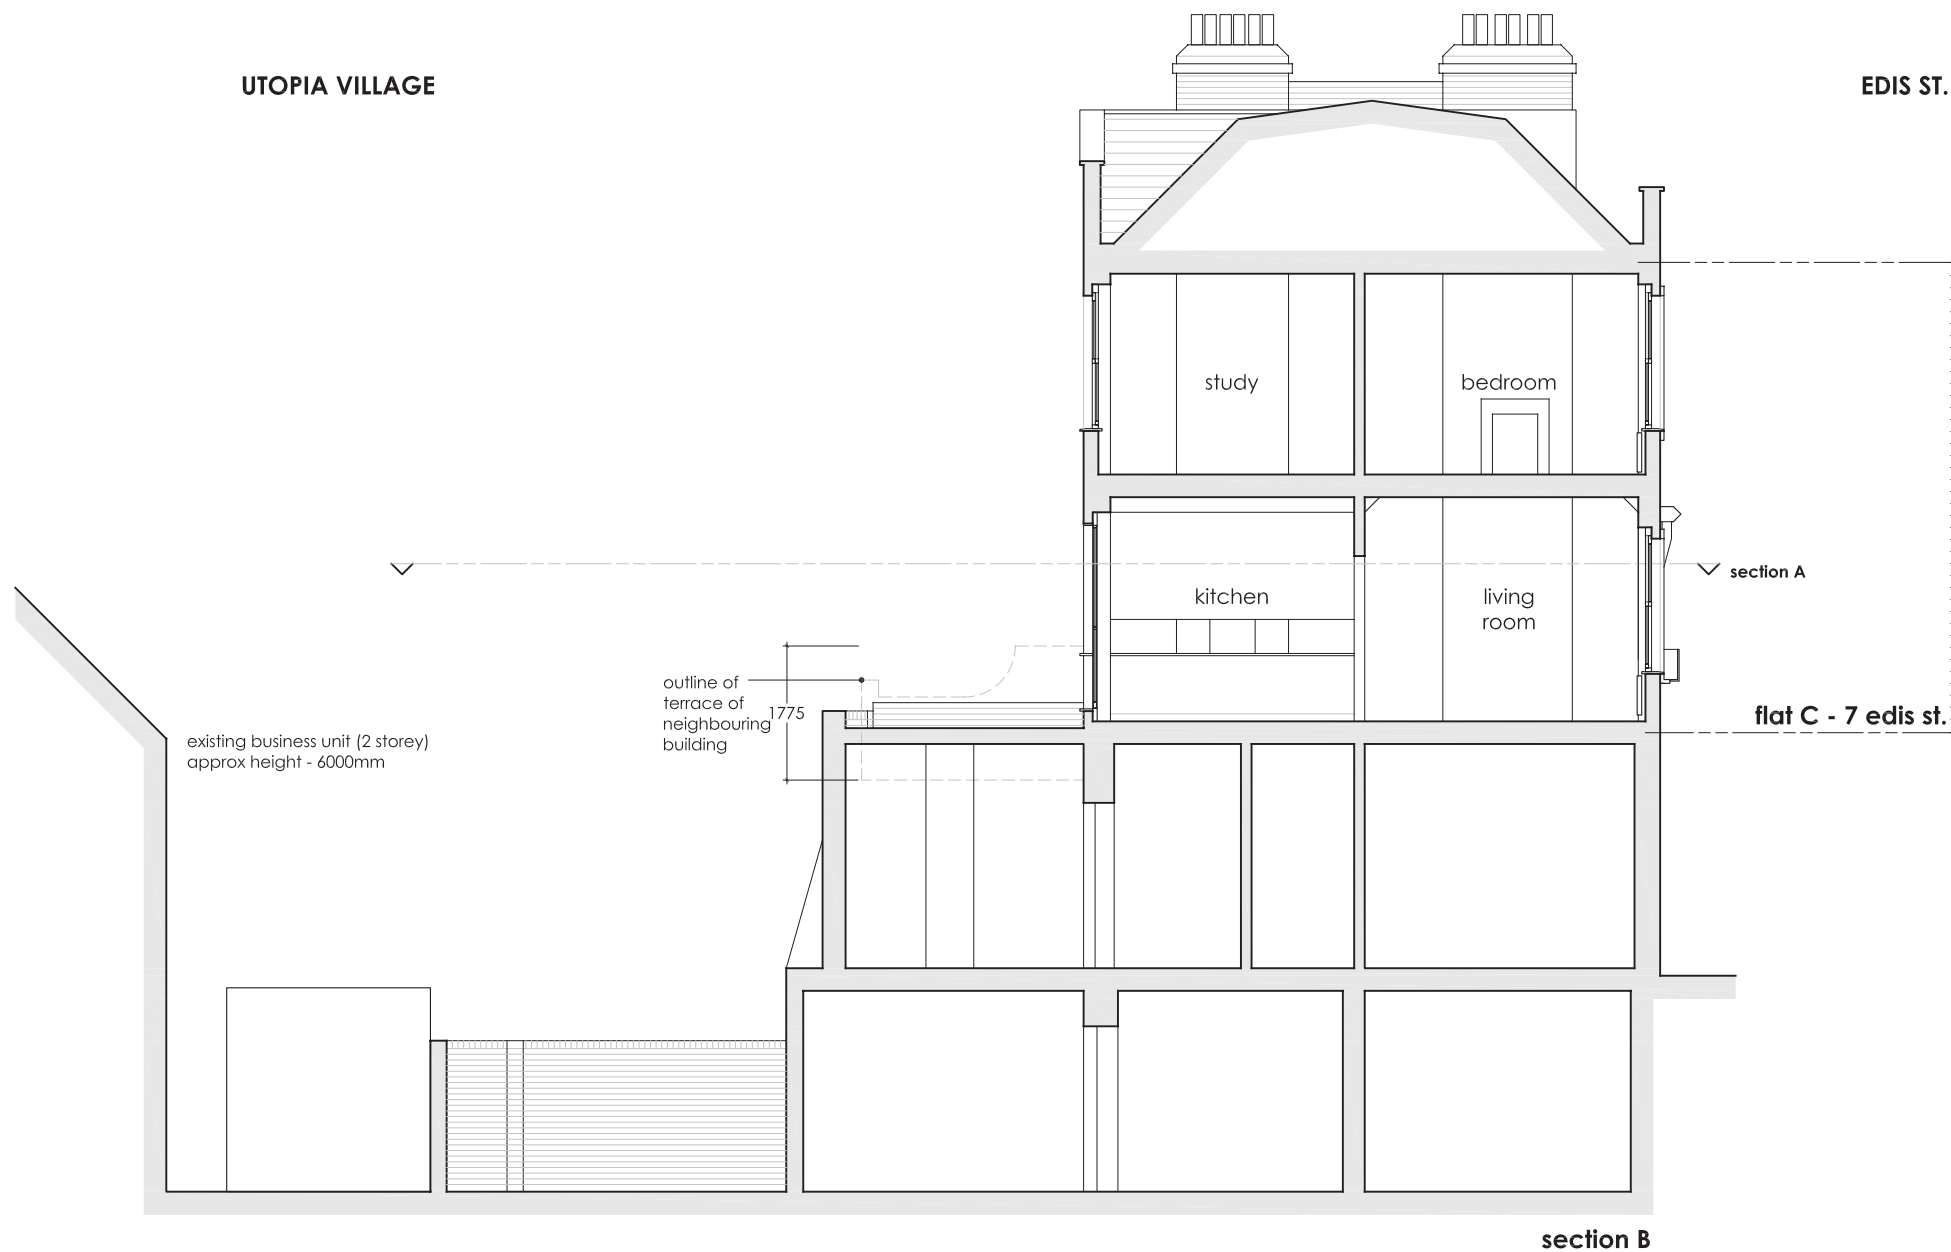


section B

flat C - 7 edis st.



rear elevation

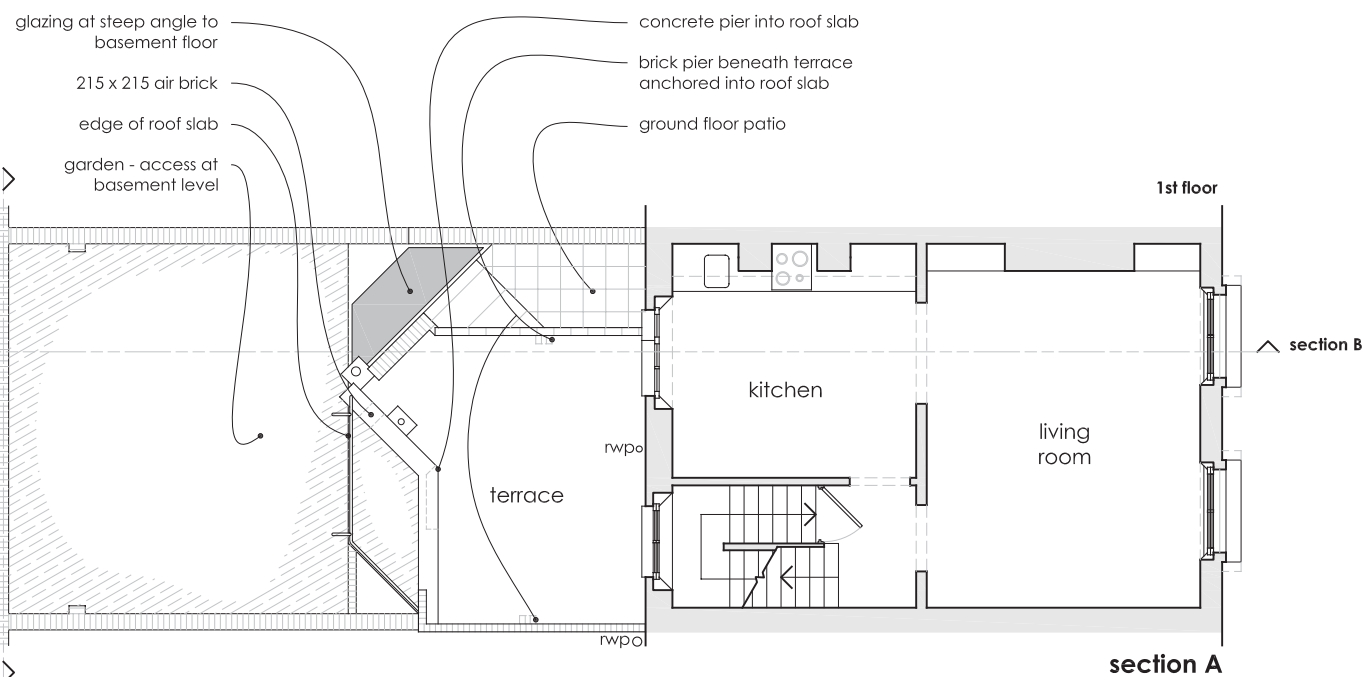

section A

### PLANNING

JOB 7 EDIS STREET - TERRACE

DWG EXISTING  
PLAN, SECTION & ELEVATION

NO. 0606-20-01

SCALE 1:100@A3, 1:50@A1  
CREATED 24/08/07

LAST ISSUED N/A