





REAR ELEVATION

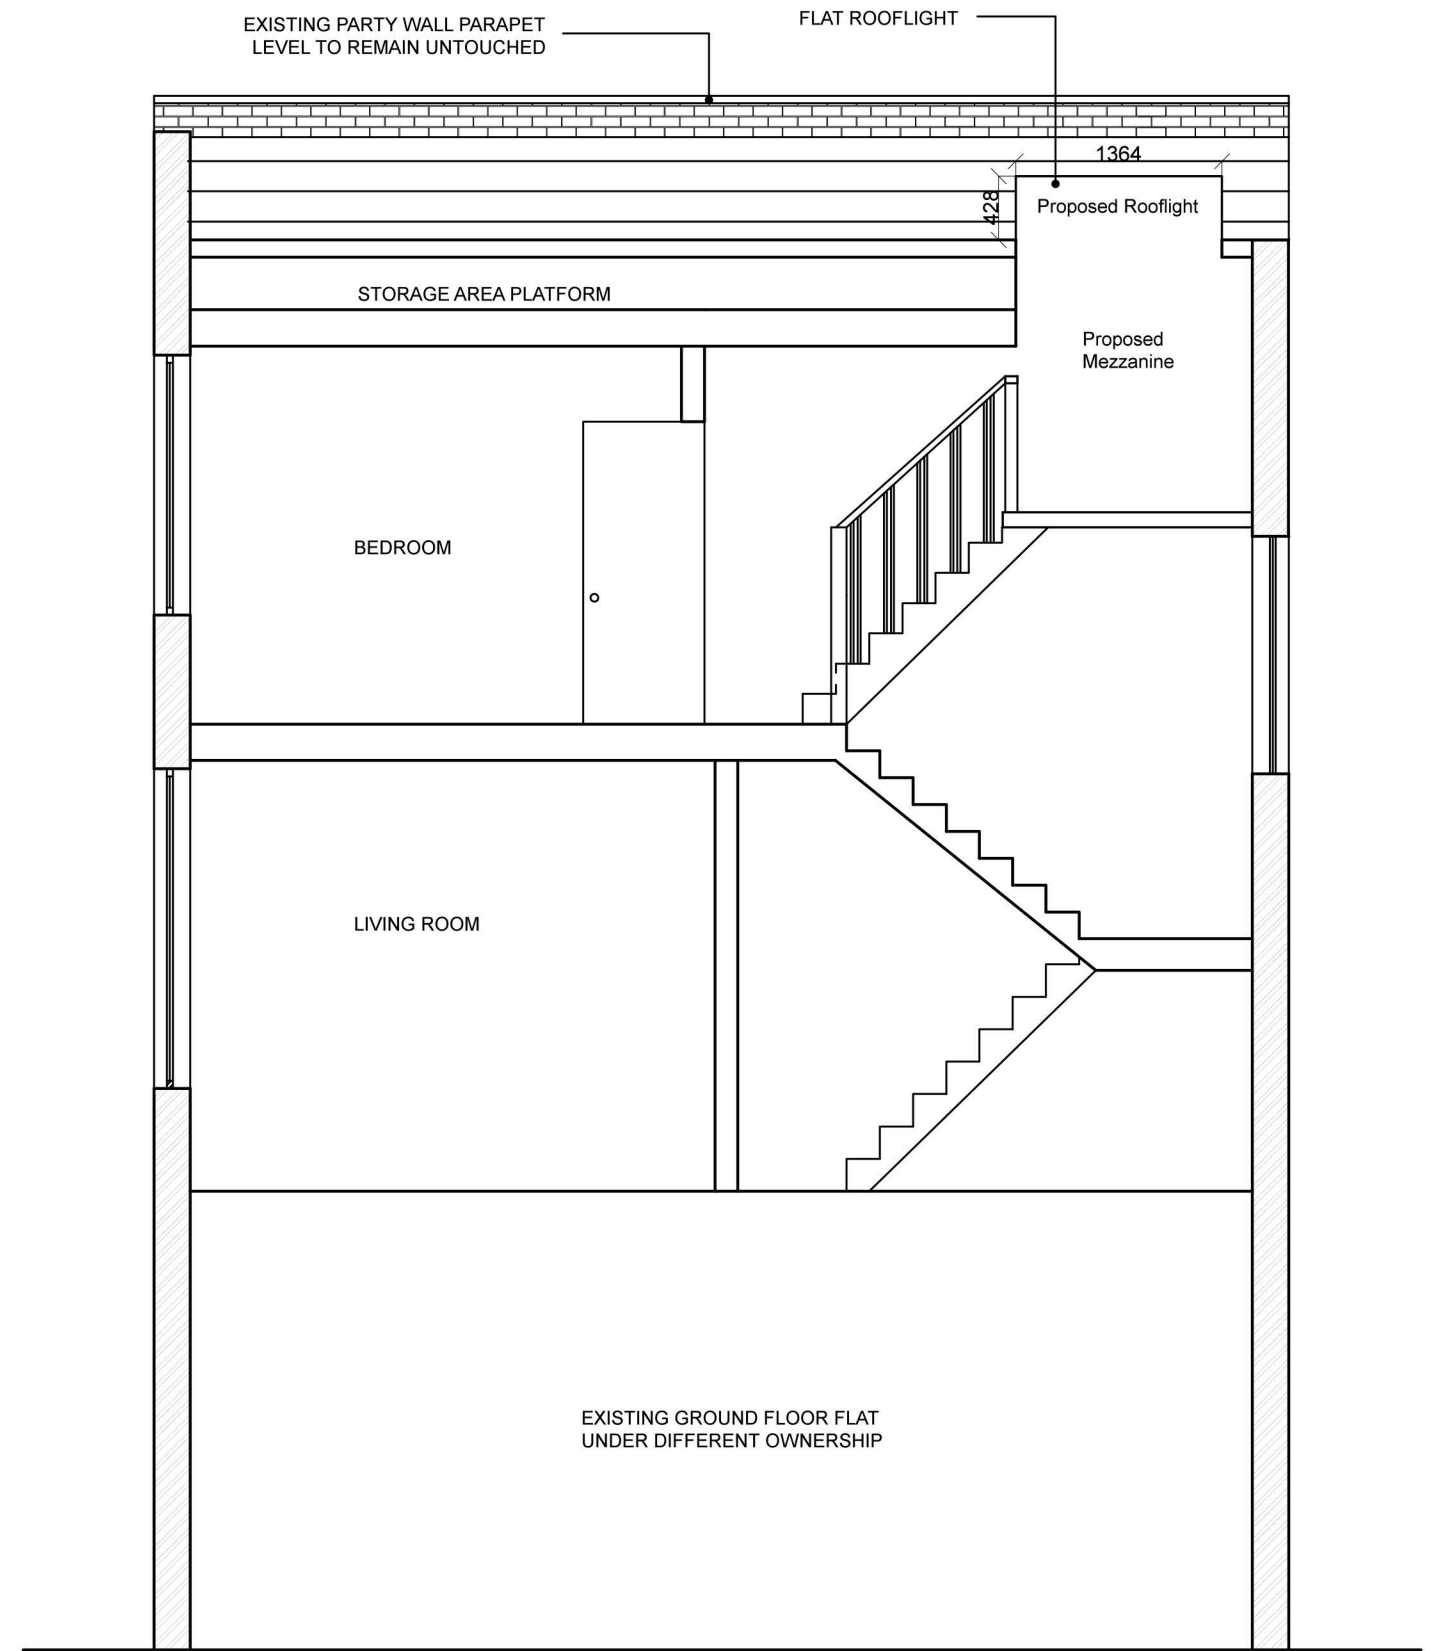

SECTION AA

 

Drawn by:  
 Client:

Project:  
 47 WILLES ROAD, NW5 3DN  
 Drawing Title:  
 PROPOSED REAR ELEVATION & SECTION AA  
 43/06

Date:  
 05/05/ 2015  
 Scale @ A3:  
 1:50 @ A3  
 Revision:

*Murray Mackeson Associates*  
 ARCHITECTS + DESIGNERS  
 MURRAY MACKESON ASSOCIATES  
 ARCHITECTURE, BUILDING TECHNOLOGY & DESIGN  
 18 Springcroft Avenue, E2 9JE www.murraymackeson.com