

 
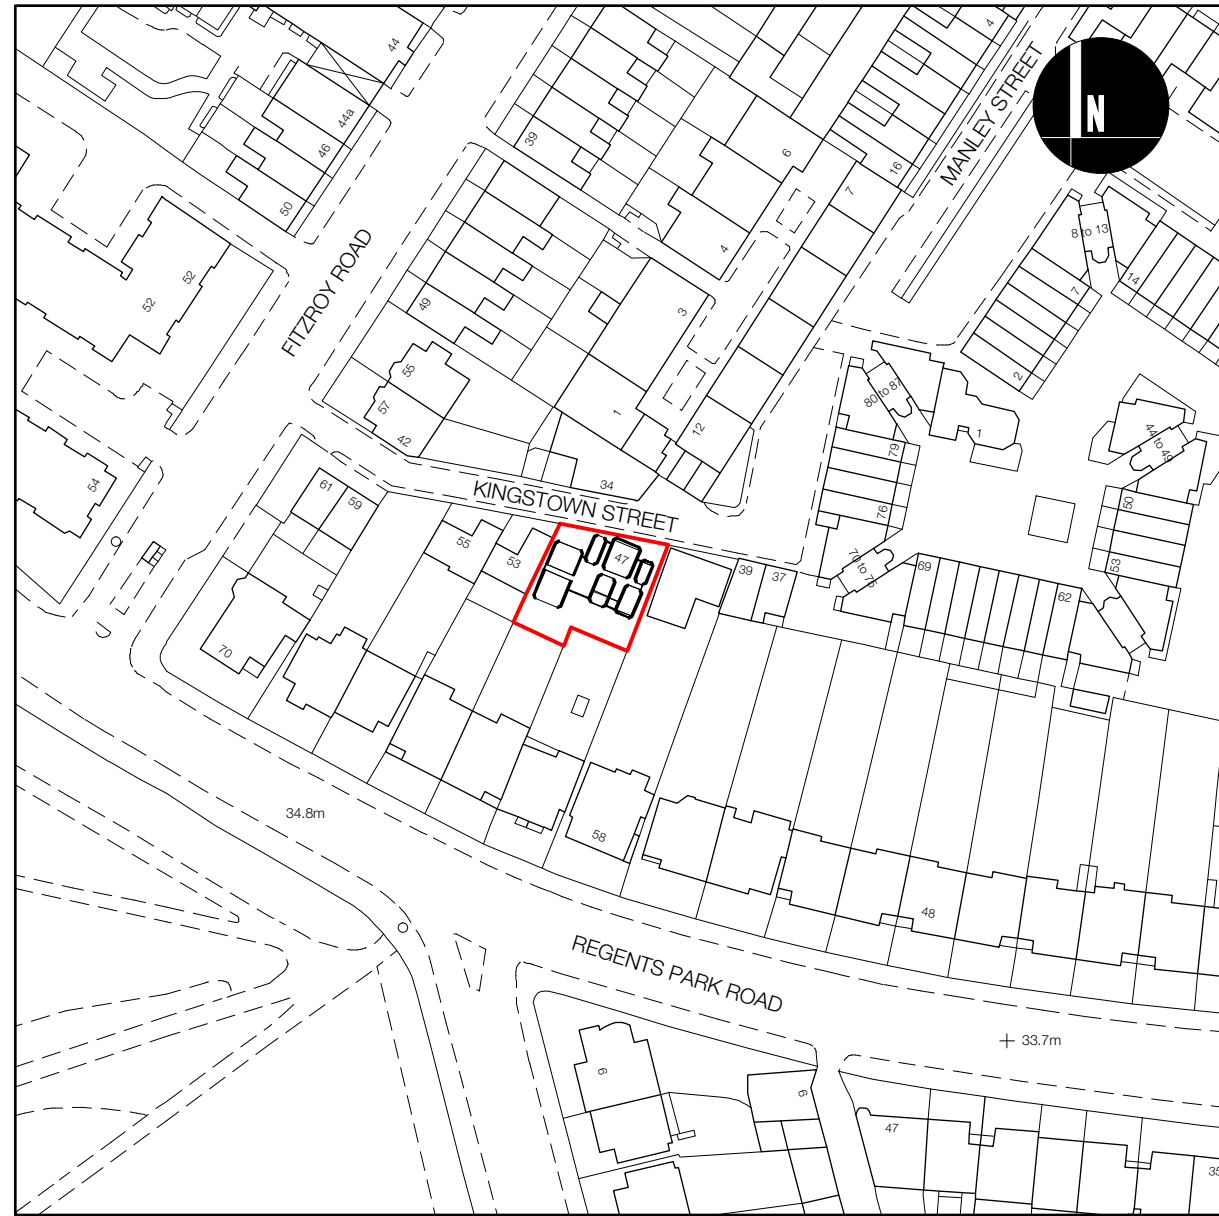


PRIMROSE HILL

 

Scale 1:1250 @ A3

47 KINGSTOWN STREET

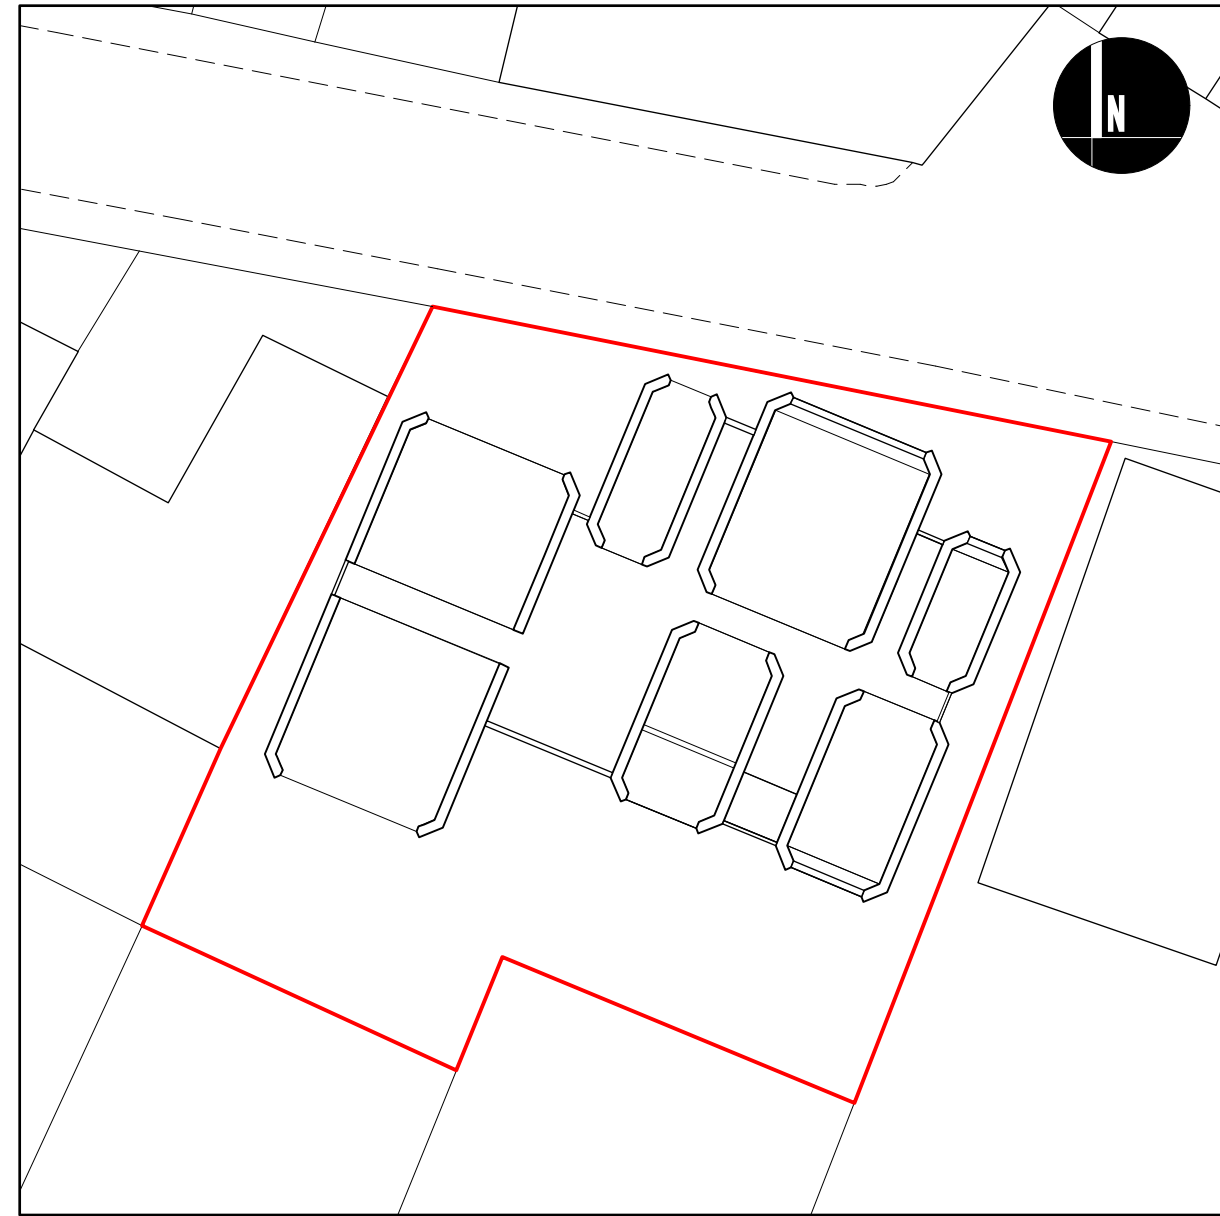

Scale 1:200 @ A3

NOTES

All dimensions to be verified on site by the contractor and all discrepancies or omissions must be reported to the Architect immediately and prior to any fabrication of any element for incorporation into the works.

This drawing is the property of ADER Architecture / Design Ltd. Copyright reserved.

ISSUE



ADER Architecture / Design

4 Acre Road
London SW19 2AJ

T. 020 8715 4618

studio@aderlondon.com
www.aderlondon.com

CLIENT: R. SEWARD



JOB: 47 KINGSTOWN STREET
LONDON NW1 0NR

DRAWING TITLE: SITE & LOCATION PLAN

JOB	ORIGIN	NO	ISSUE
15_009	A	0301	P1
STATUS: PLANNING			



Scale 1:50 @ A3

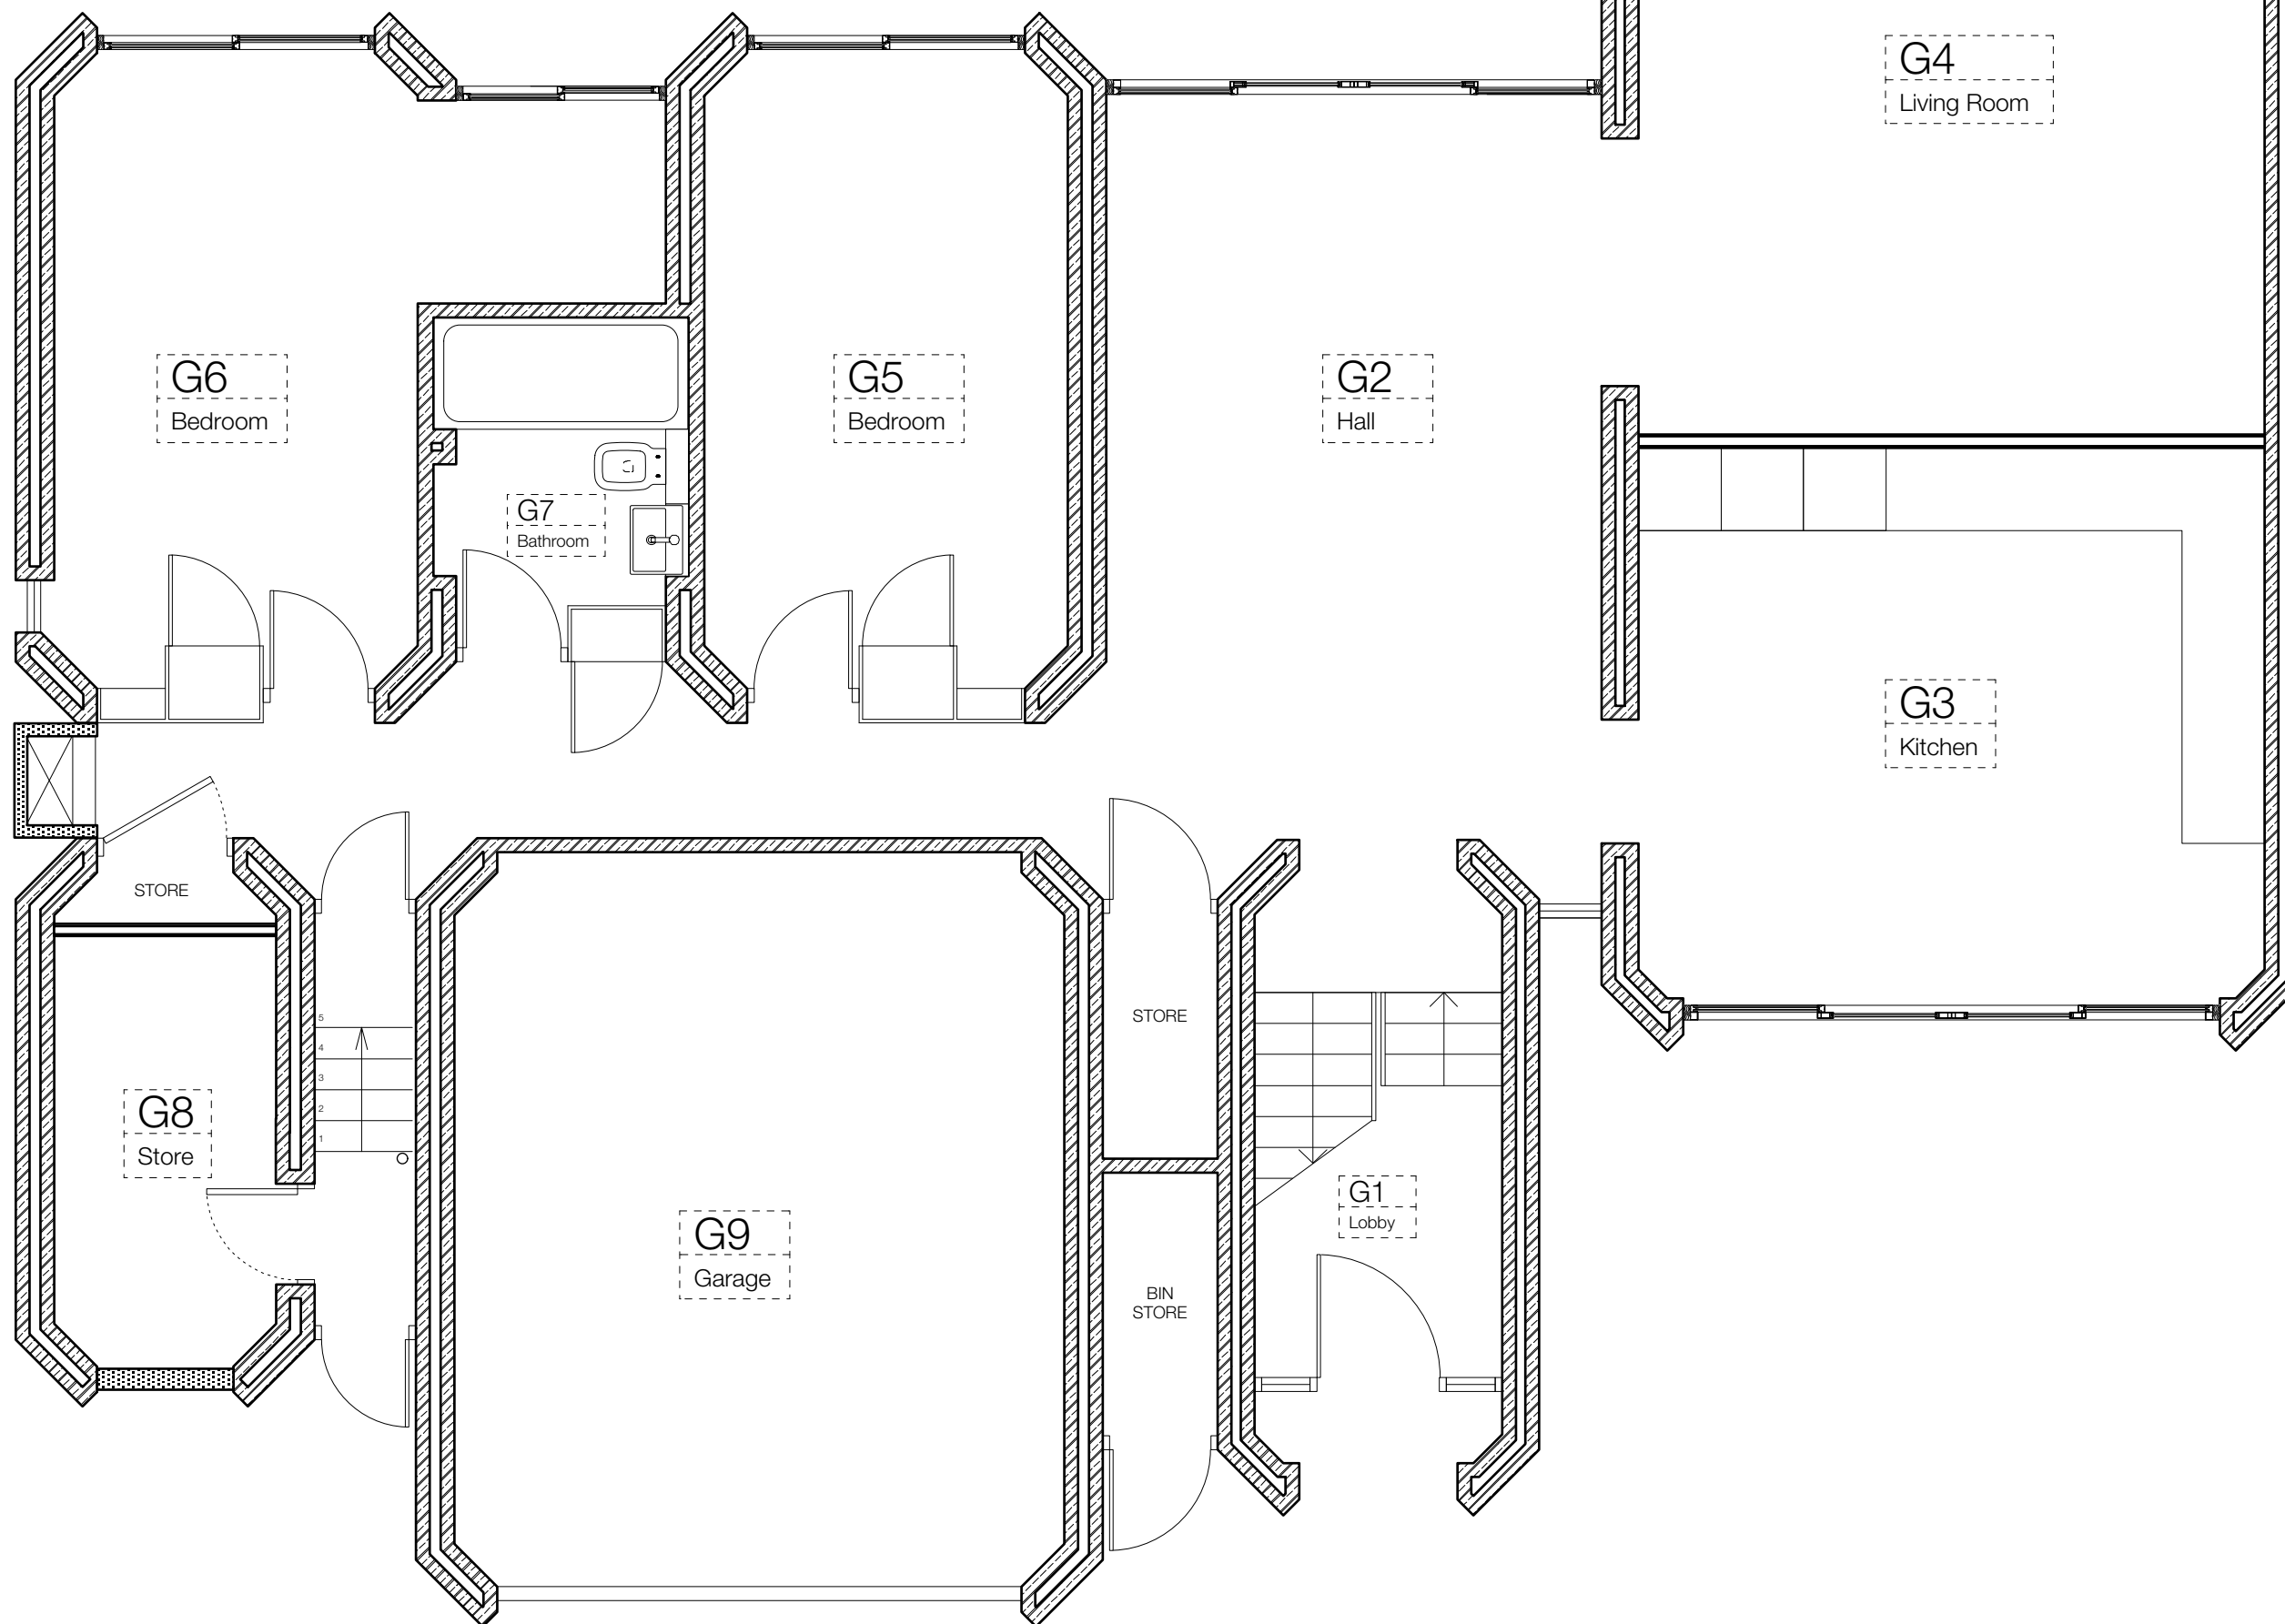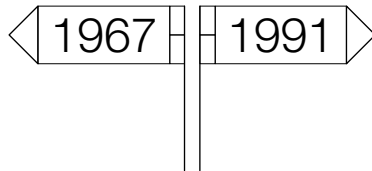

NOTES

All dimensions to be verified on site by the contractor and all discrepancies or omissions must be reported to the Architect immediately and prior to any fabrication of any element for incorporation into the works.

This drawing is the property of ADER Architecture / Design Ltd. Copyright reserved.

ISSUE



ADER Architecture / Design

4 Acre Road
London SW19 2AJ

T. 020 8715 4618

studio@aderlondon.com
www.aderlondon.com

CLIENT: R. SEWARD



JOB: 47 KINGSTOWN STREET
LONDON NW1 0NR

DRAWING TITLE: GROUND FLOOR PLAN

JOB	ORIGIN	NO	ISSUE
15_009	A	0302	P1
STATUS: PLANNING			



Scale 1:50 @ A3

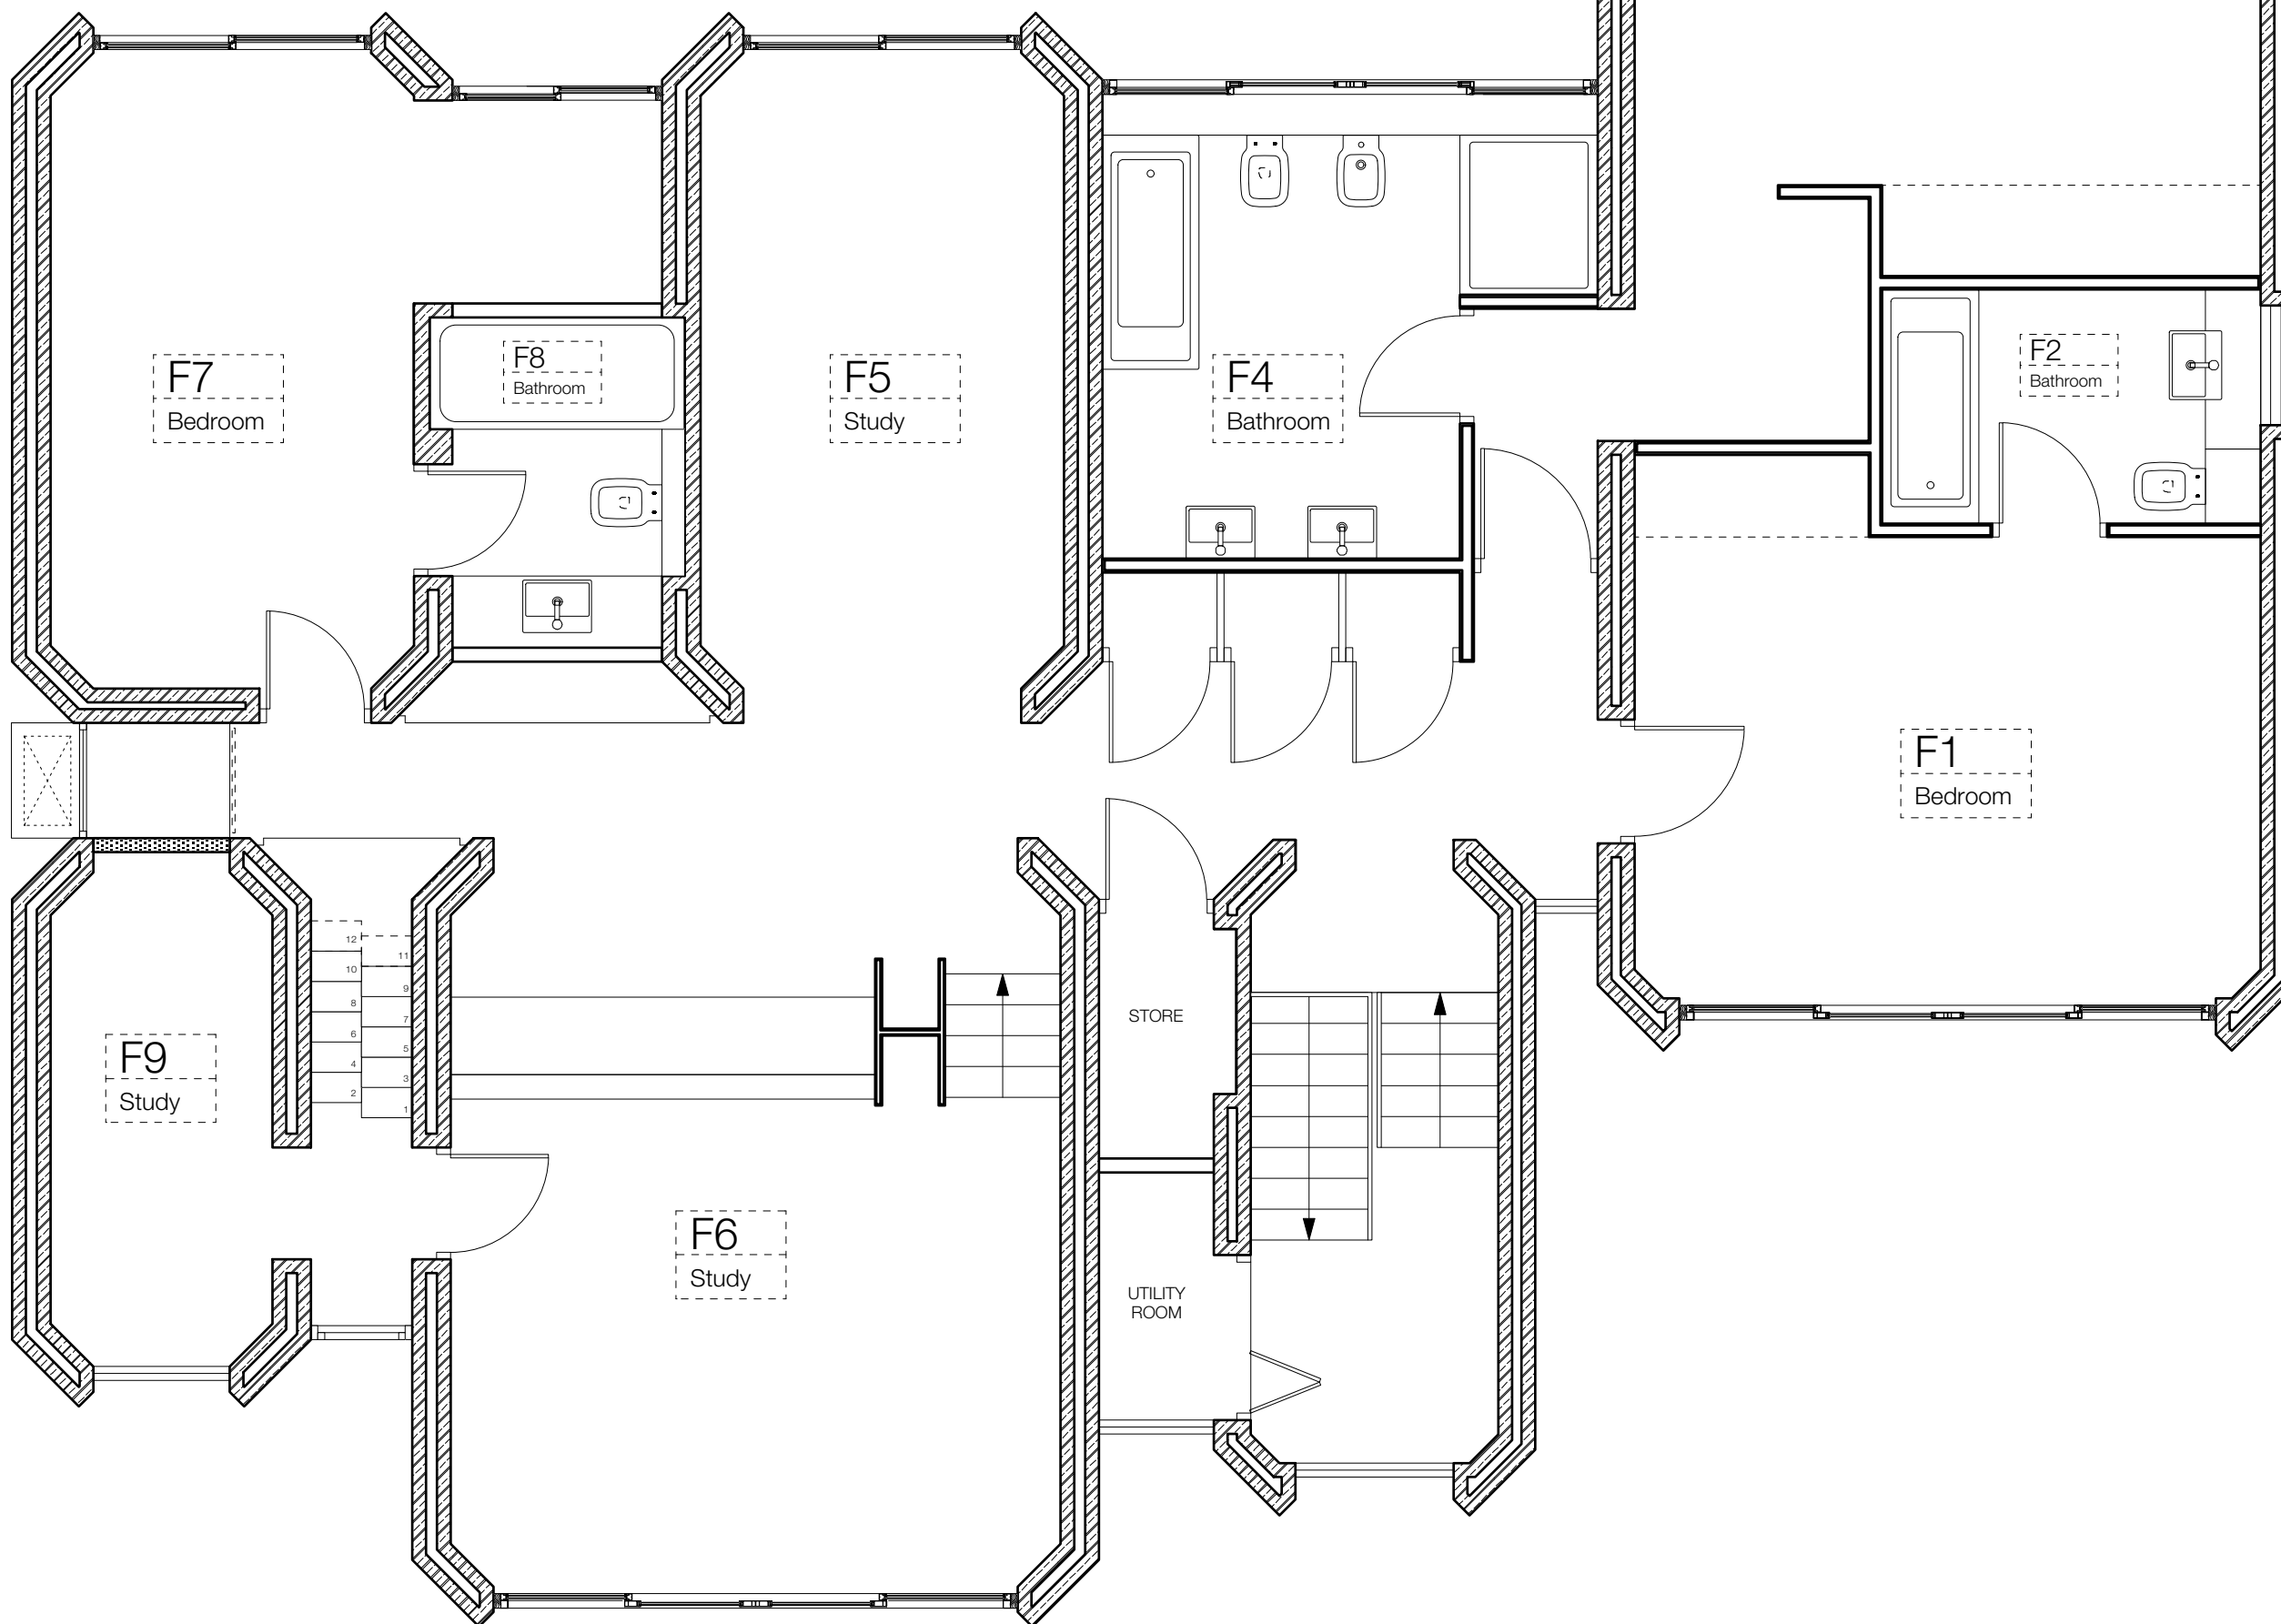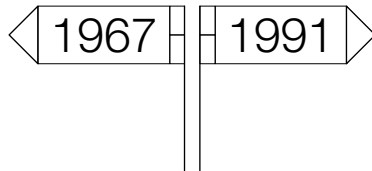

NOTES

All dimensions to be verified on site by the contractor and all discrepancies or omissions must be reported to the Architect immediately and prior to any fabrication of any element for incorporation into the works.

This drawing is the property of ADER Architecture / Design Ltd. Copyright reserved.

ISSUE



ADER Architecture / Design

4 Acre Road
London SW19 2AJ

T. 020 8715 4618


studio@aderlondon.com
www.aderlondon.com

CLIENT: R. SEWARD

JOB: 47 KINGSTOWN STREET
LONDON NW1 0NR

DRAWING TITLE: FIRST FLOOR PLAN

JOB	ORIGIN	NO	ISSUE
15_009	A	0303	P1
STATUS: PLANNING			

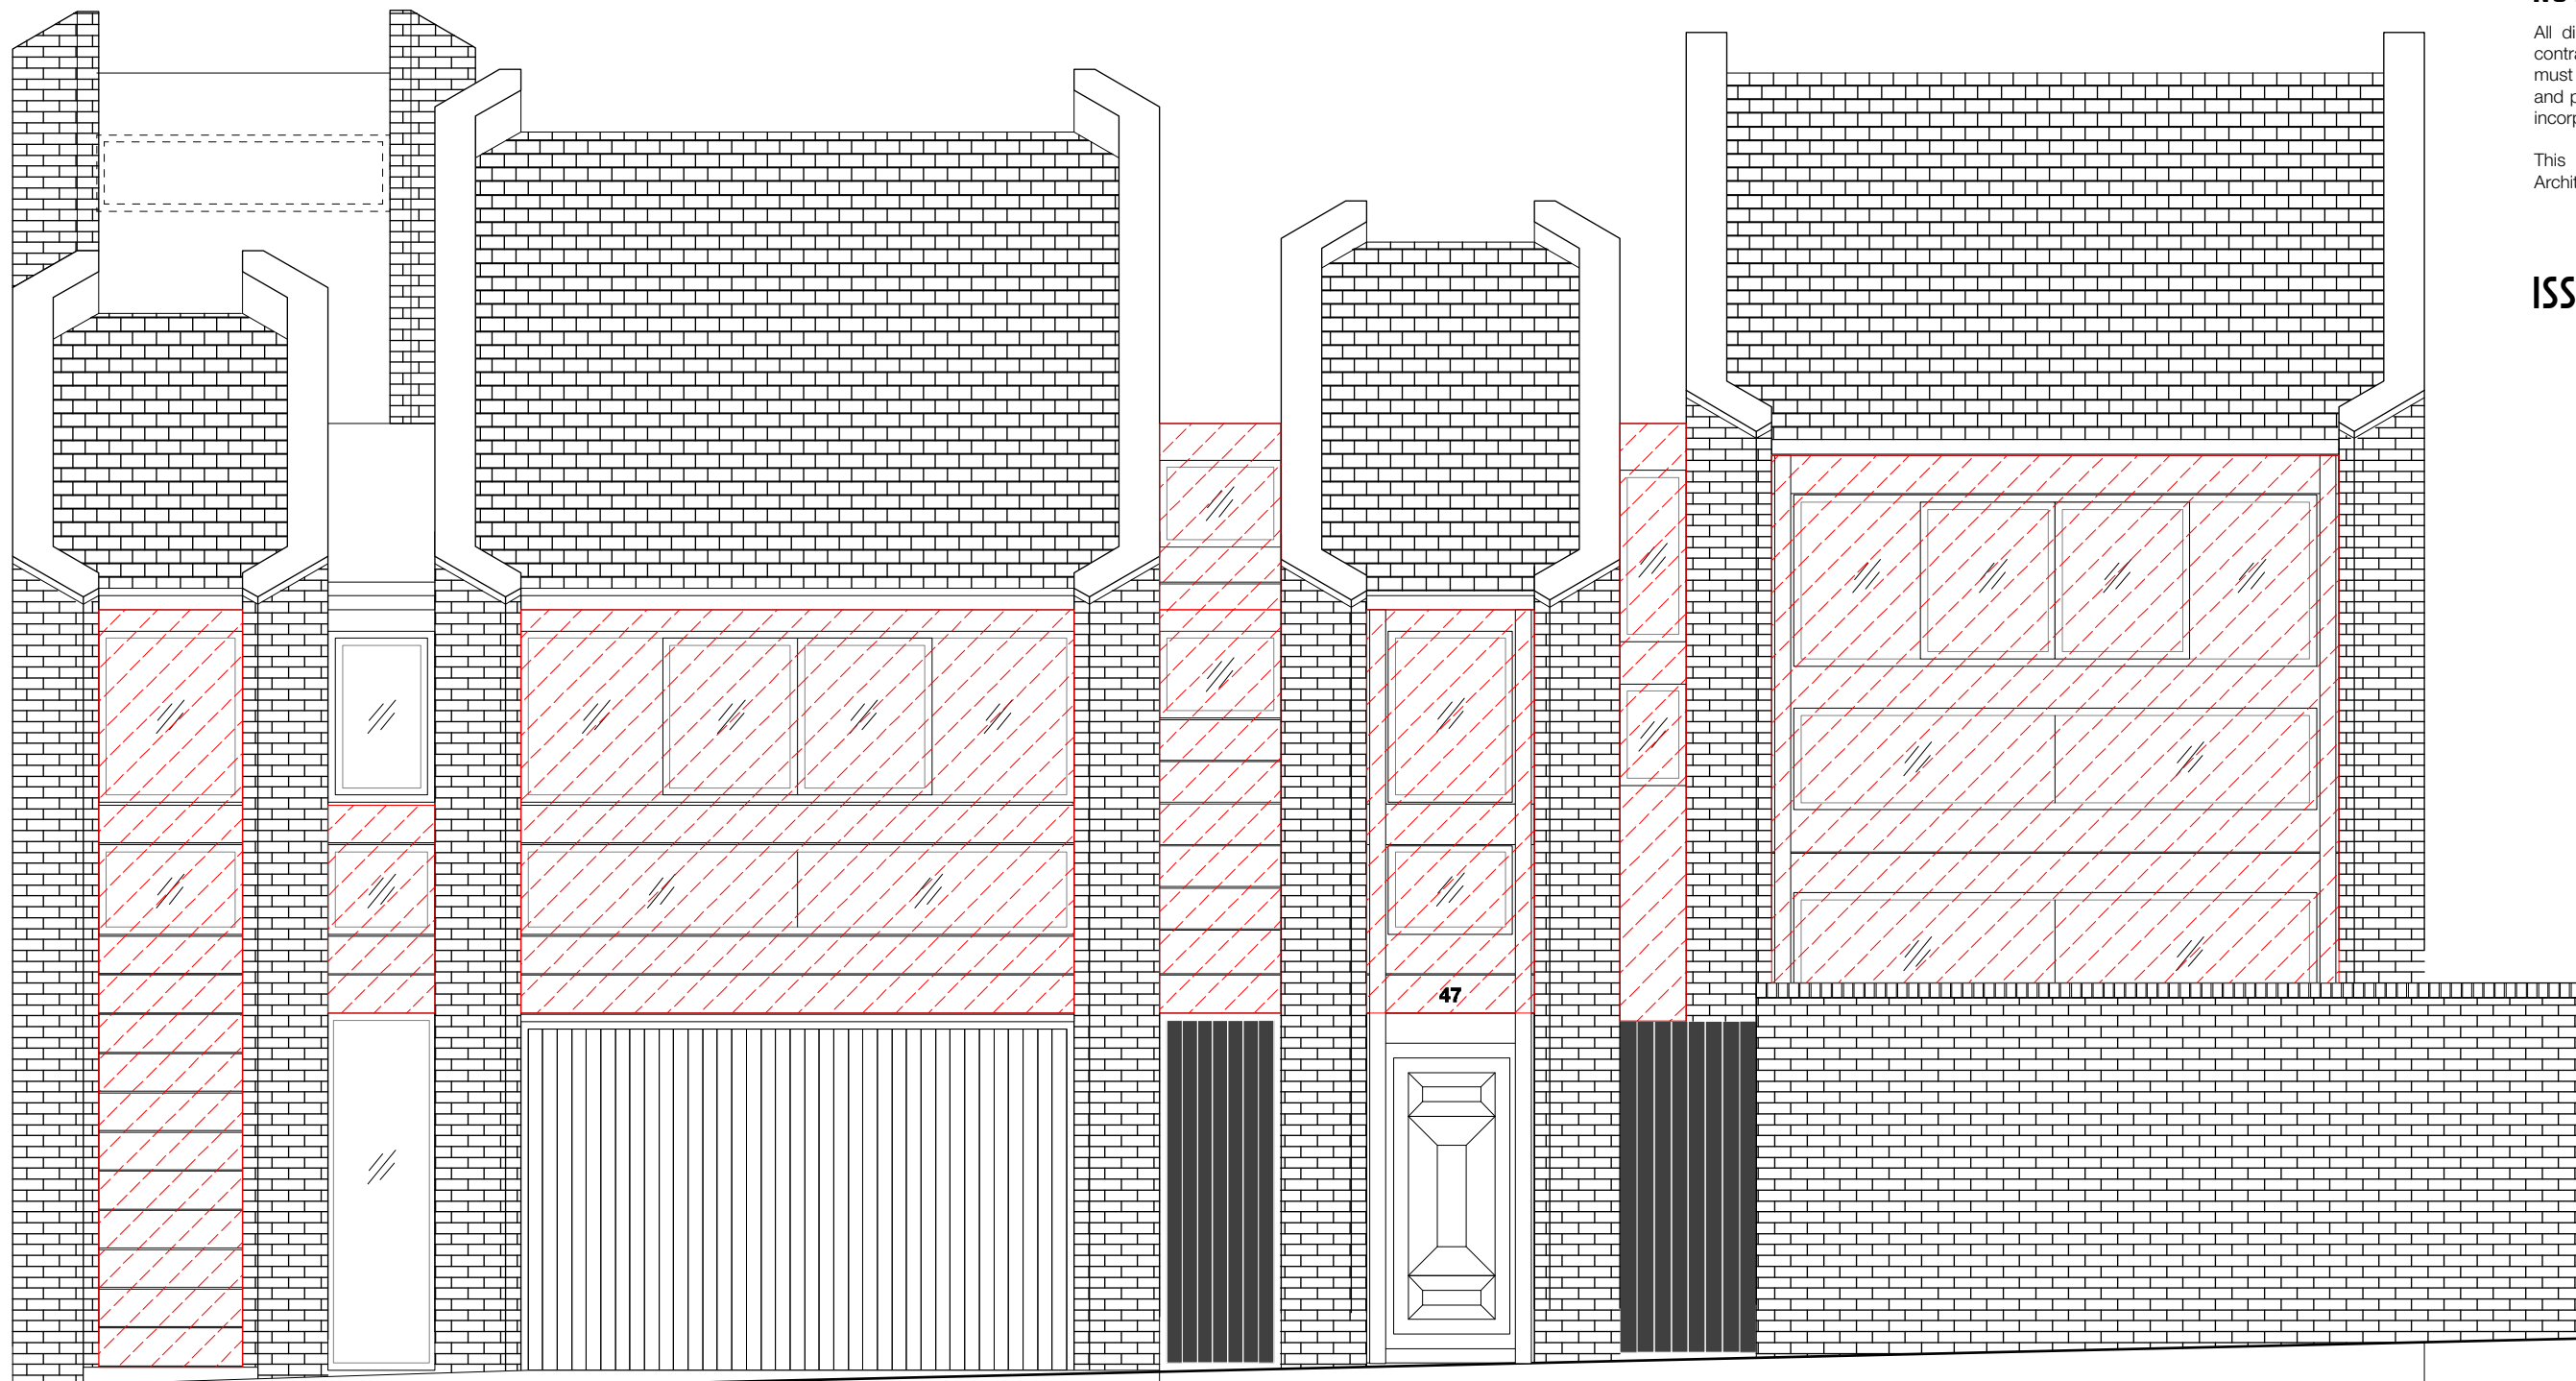


NOTES

All dimensions to be verified on site by the contractor and all discrepancies or omissions must be reported to the Architect immediately and prior to any fabrication of any element for incorporation into the works.


This drawing is the property of ADER Architecture / Design Ltd. Copyright reserved.


ISSUE

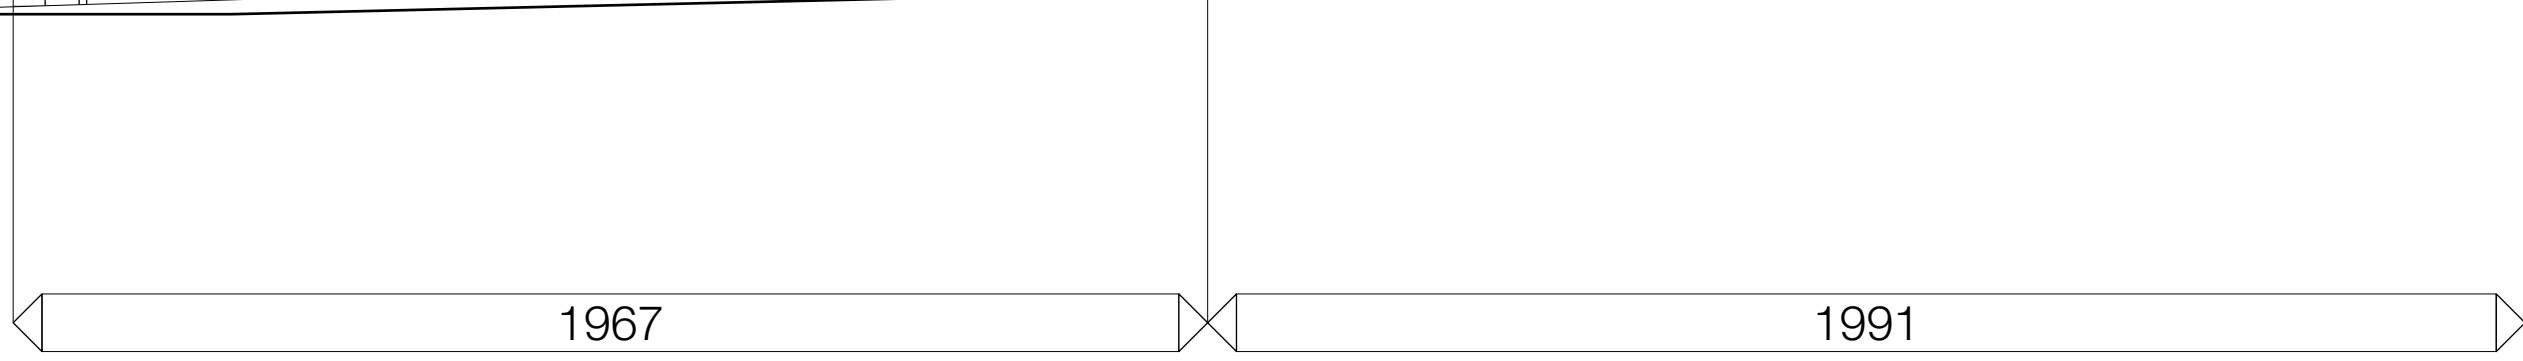

1967

1991

 Areas for proposed cladding replacement

 

Scale 1:50 @ A3



ADER Architecture / Design

4 Acre Road
London SW19 2AJ

T. 020 8715 4618

studio@aderlondon.com
www.aderlondon.com

CLIENT: R. SEWARD

JOB: 47 KINGSTOWN STREET
LONDON NW1 0NR

DRAWING TITLE: NORTH ELEVATION


JOB	ORIGIN	NO	ISSUE
15_009	A	0304	P1
STATUS: PLANNING			


NOTES


All dimensions to be verified on site by the contractor and all discrepancies or omissions must be reported to the Architect immediately and prior to any fabrication of any element for incorporation into the works.

This drawing is the property of ADER Architecture / Design Ltd. Copyright reserved.

ISSUE

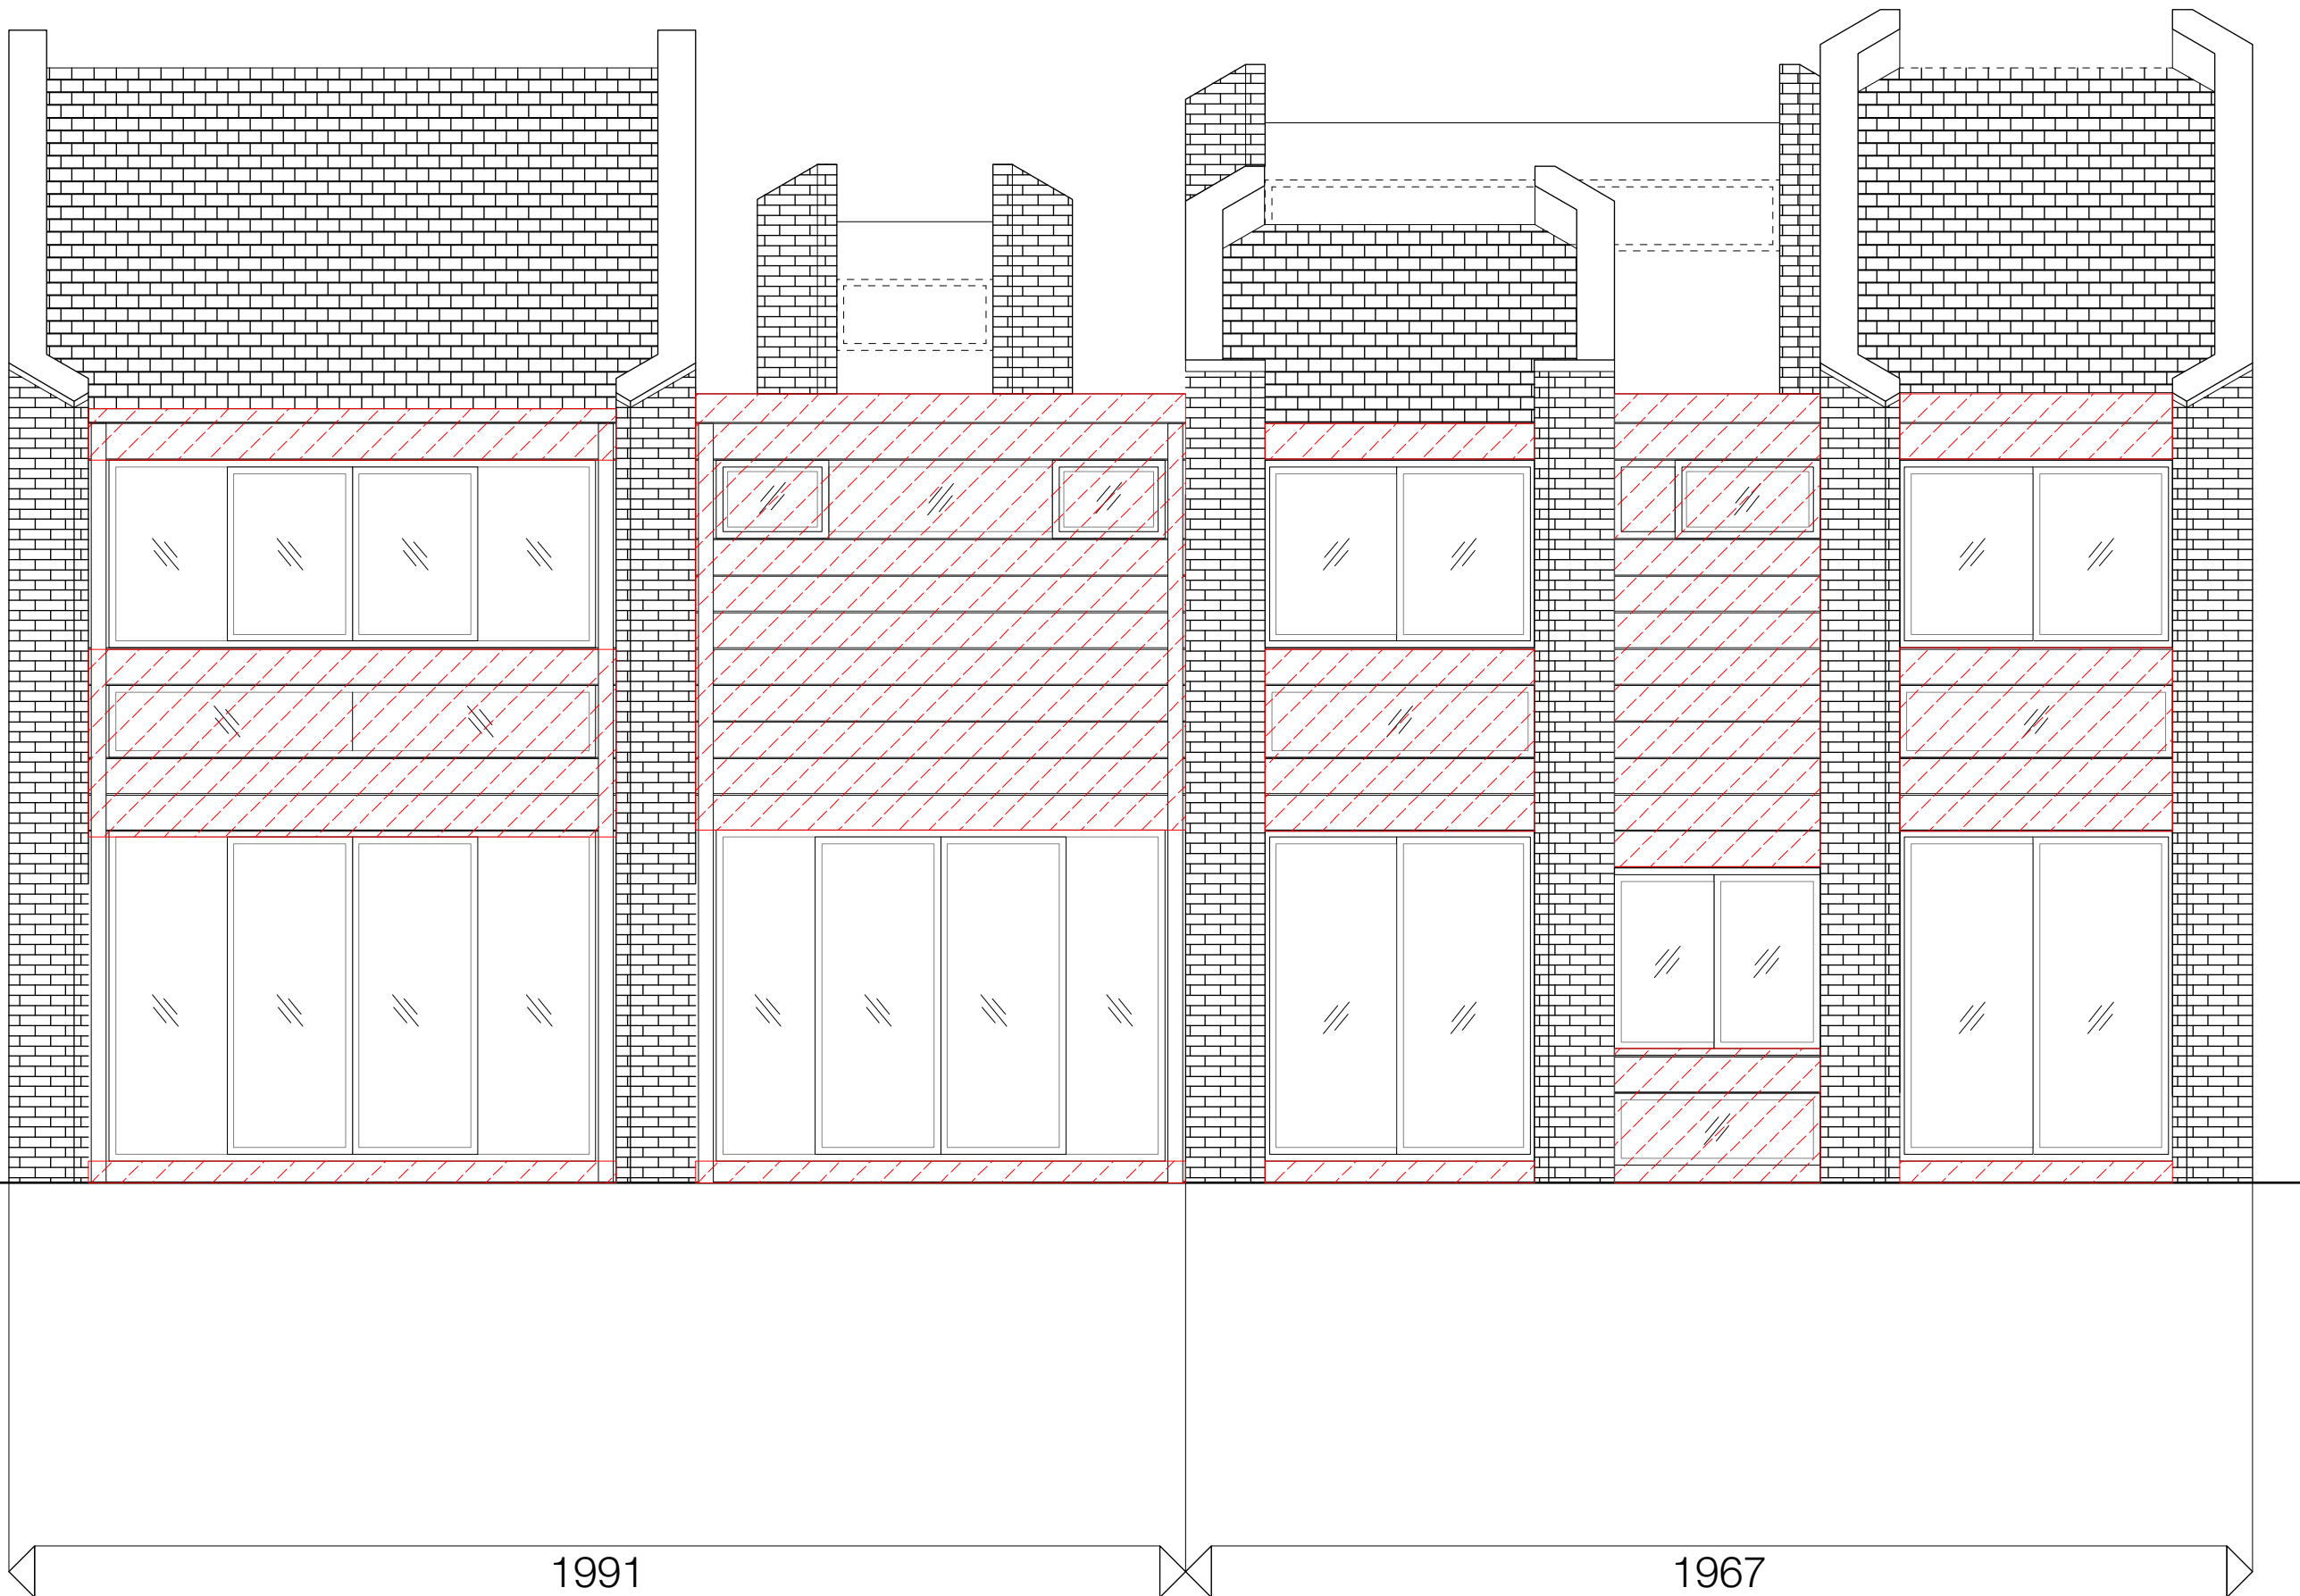

 Areas for proposed cladding replacement

 

Scale 1:50 @ A3



ADER Architecture / Design

4 Acre Road
London SW19 2AJ

T. 020 8715 4618


studio@aderlondon.com
www.aderlondon.com

CLIENT: R. SEWARD

JOB: 47 KINGSTOWN STREET
LONDON NW1 0NR

DRAWING TITLE: SOUTH ELEVATION

JOB	ORIGIN	NO	ISSUE
15_009	A	0305	P1
STATUS: PLANNING			

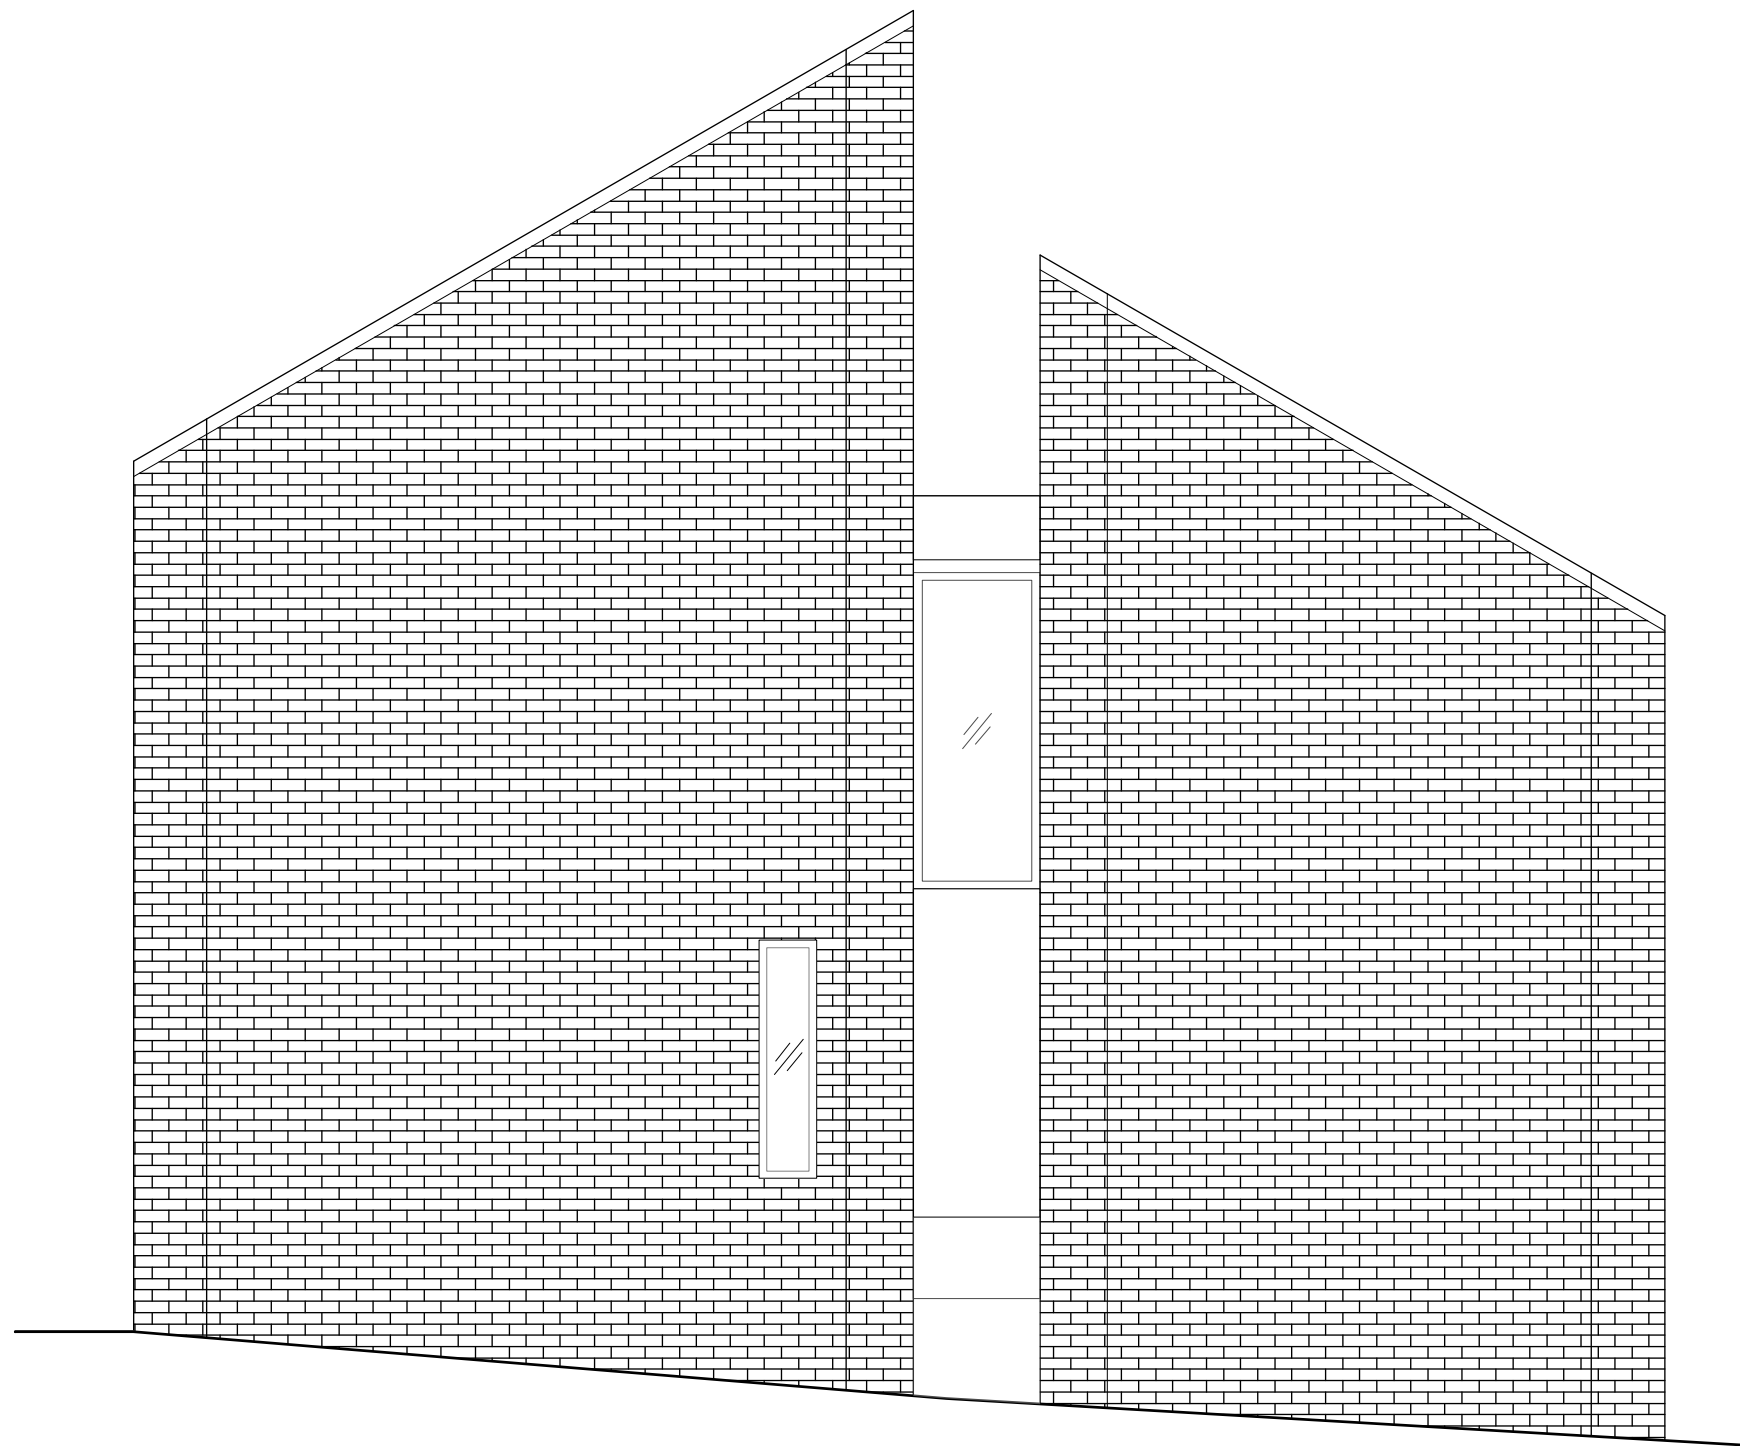

NOTES

All dimensions to be verified on site by the contractor and all discrepancies or omissions must be reported to the Architect immediately and prior to any fabrication of any element for incorporation into the works.

This drawing is the property of ADER Architecture / Design Ltd. Copyright reserved.

ISSUE



ADER Architecture / Design

4 Acre Road
London SW19 2AJ

T. 020 8715 4618

studio@aderlondon.com
www.aderlondon.com

CLIENT: R. SEWARD

JOB: 47 KINGSTOWN STREET
LONDON NW1 0NR

DRAWING TITLE: EAST ELEVATION



Scale 1:50 @ A3


JOB	ORIGIN	NO	ISSUE
15_009	A	0306	P1
STATUS: PLANNING			

NOTES

All dimensions to be verified on site by the contractor and all discrepancies or omissions must be reported to the Architect immediately and prior to any fabrication of any element for incorporation into the works.

This drawing is the property of ADER Architecture / Design Ltd. Copyright reserved.

ISSUE

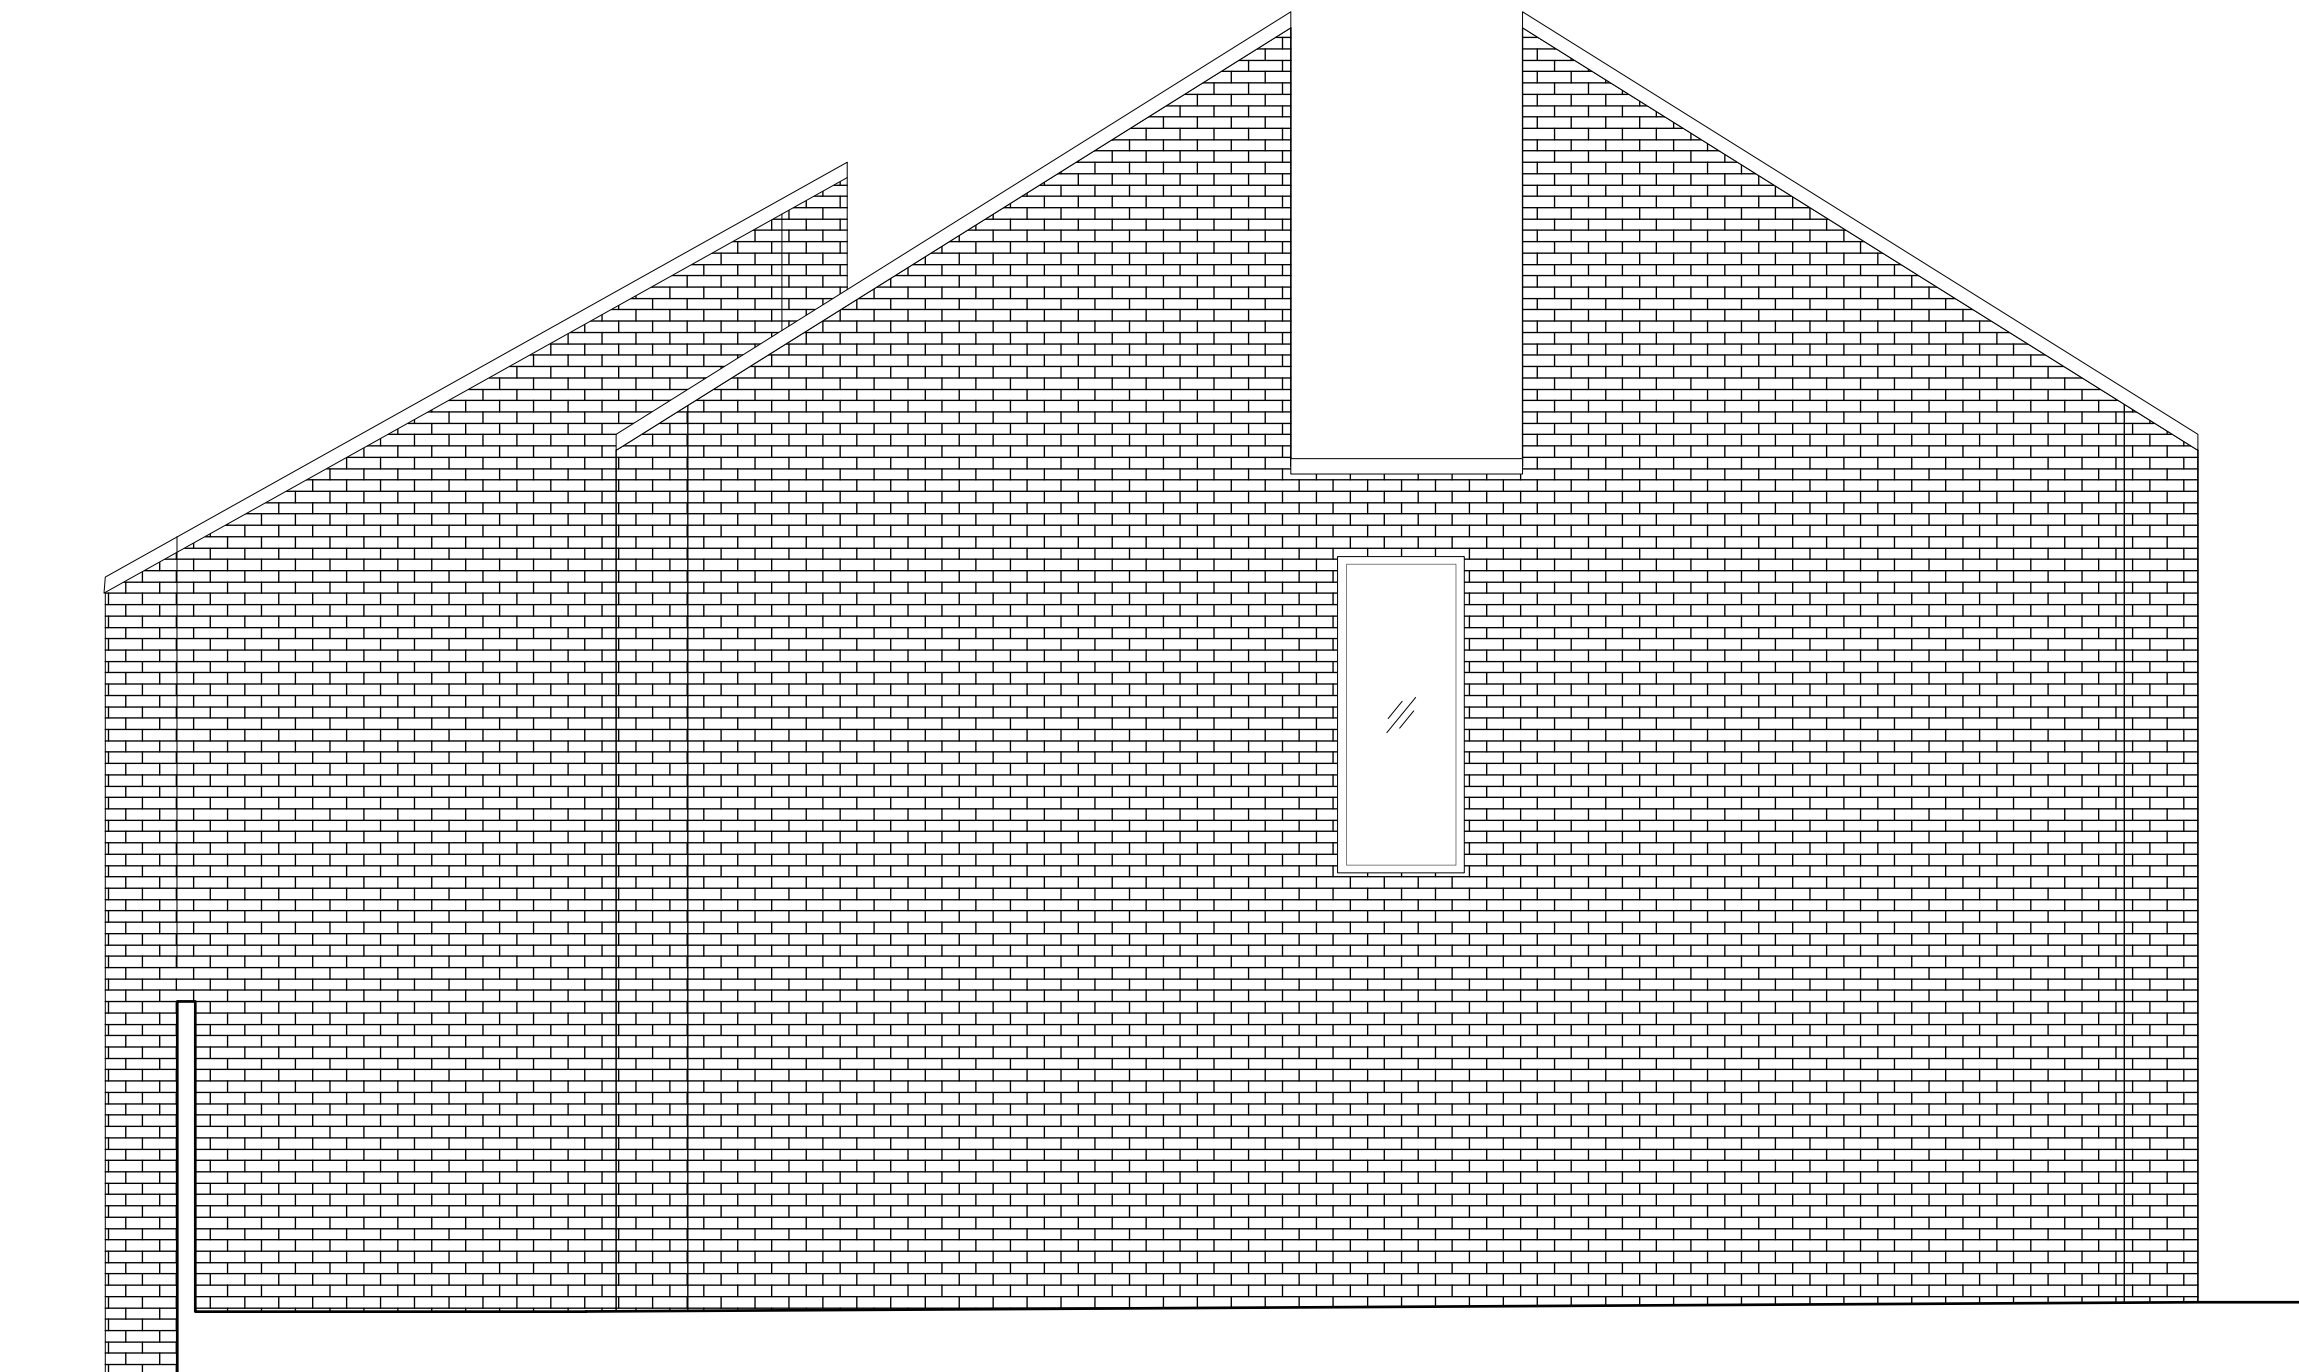

ADER Architecture / Design

4 Acre Road
London SW19 2AJ

T. 020 8715 4618

studio@aderlondon.com
www.aderlondon.com

CLIENT: R. SEWARD

JOB: 47 KINGSTOWN STREET
LONDON NW1 0NR

DRAWING TITLE: WEST ELEVATION

0 1 2 3 4 5 M

Scale 1:50 @ A3

JOB	ORIGIN	NO	ISSUE
15_009	A	0307	P1
STATUS: PLANNING			