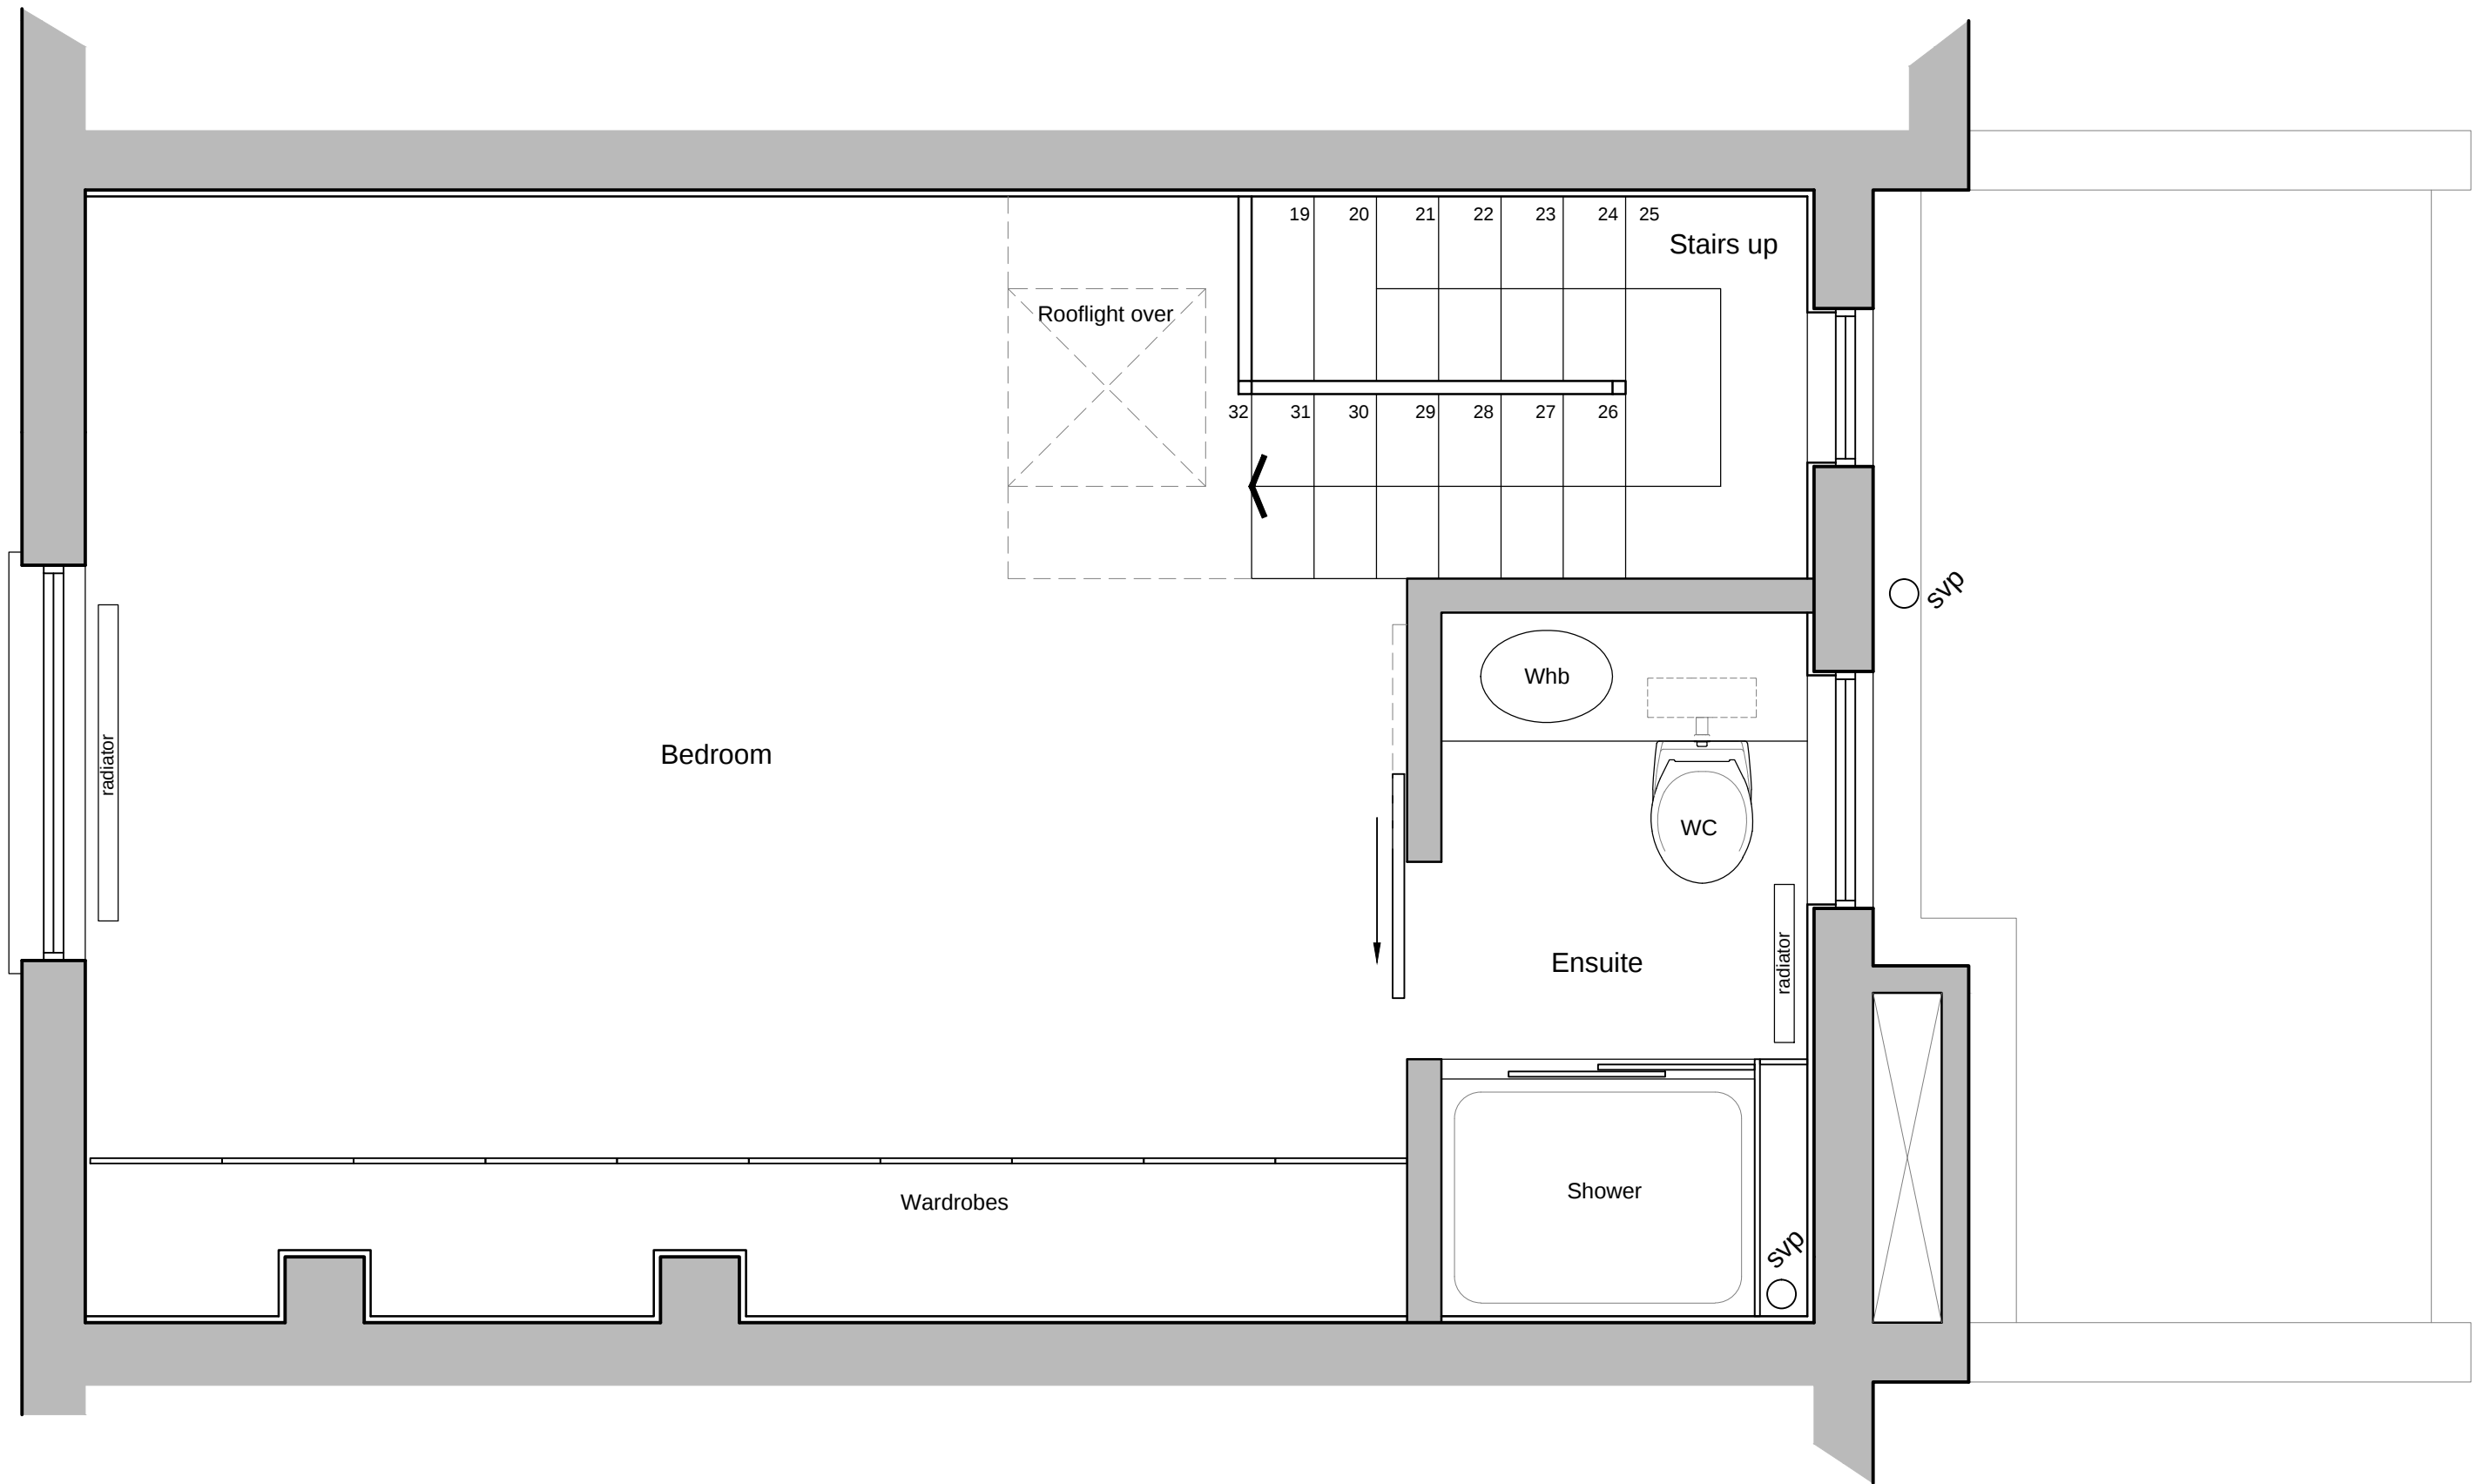


and

and-associates limited
architecture and design

LINTON HOUSE
39 Highgate Road, London. NW5 1RS
T +44 (0) 20 7284 5894 F +44 (0) 20 7284 5889
studio@aleximarmot.com

client
JENKIN

project
157 ARLINGTON ROAD, LONDON

drawing title
EXISTING SECOND FLOOR PLAN

B	13.04.2015	ISSUED FOR INFORMATION
A	10.03.2015	ISSUED FOR INFORMATION

revision	date	notes
drawing no		revision
3476-306-04		B
date		scale
10.03.2015		1:25 @A3
drawn		checked
LP		DJ