

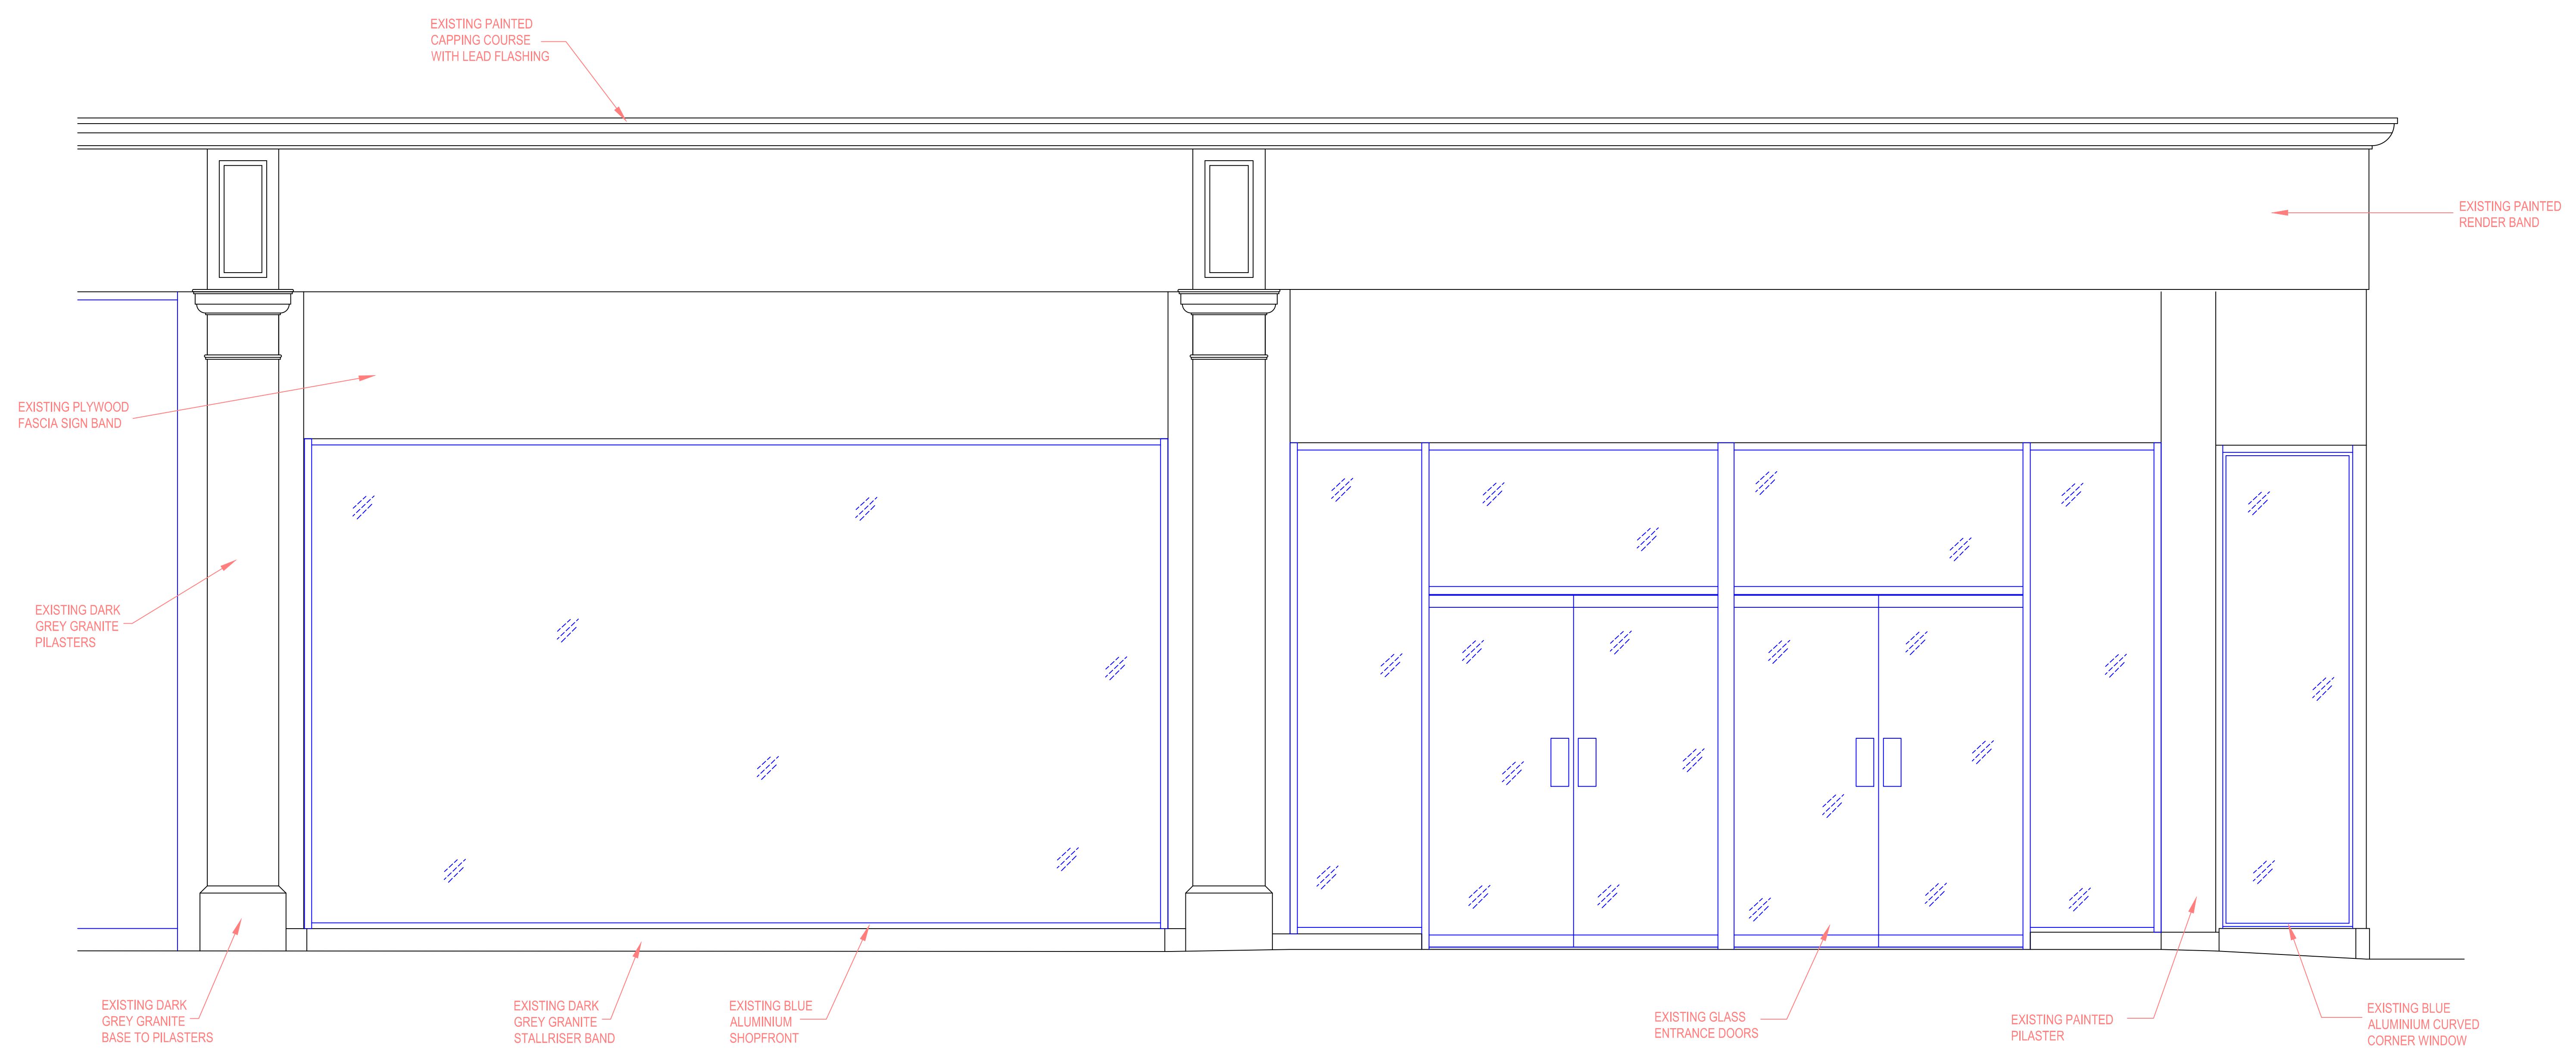


Notes:
 1. No dimensions are to be scaled from this drawing. Any errors or omissions are to be reported to the CAD Manager.
 2. All dimensions are to be checked on site prior to any works taking place.

Barnwood Shopfitting
 203 Barnwood Rd
 Barnwood Gloucestershire, GL4 3HS
 Phone: (01452) 614124
 Fax: (01452) 372933

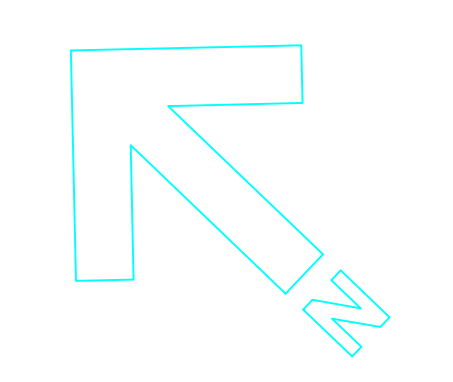

EXISTING FRONT ELEVATION

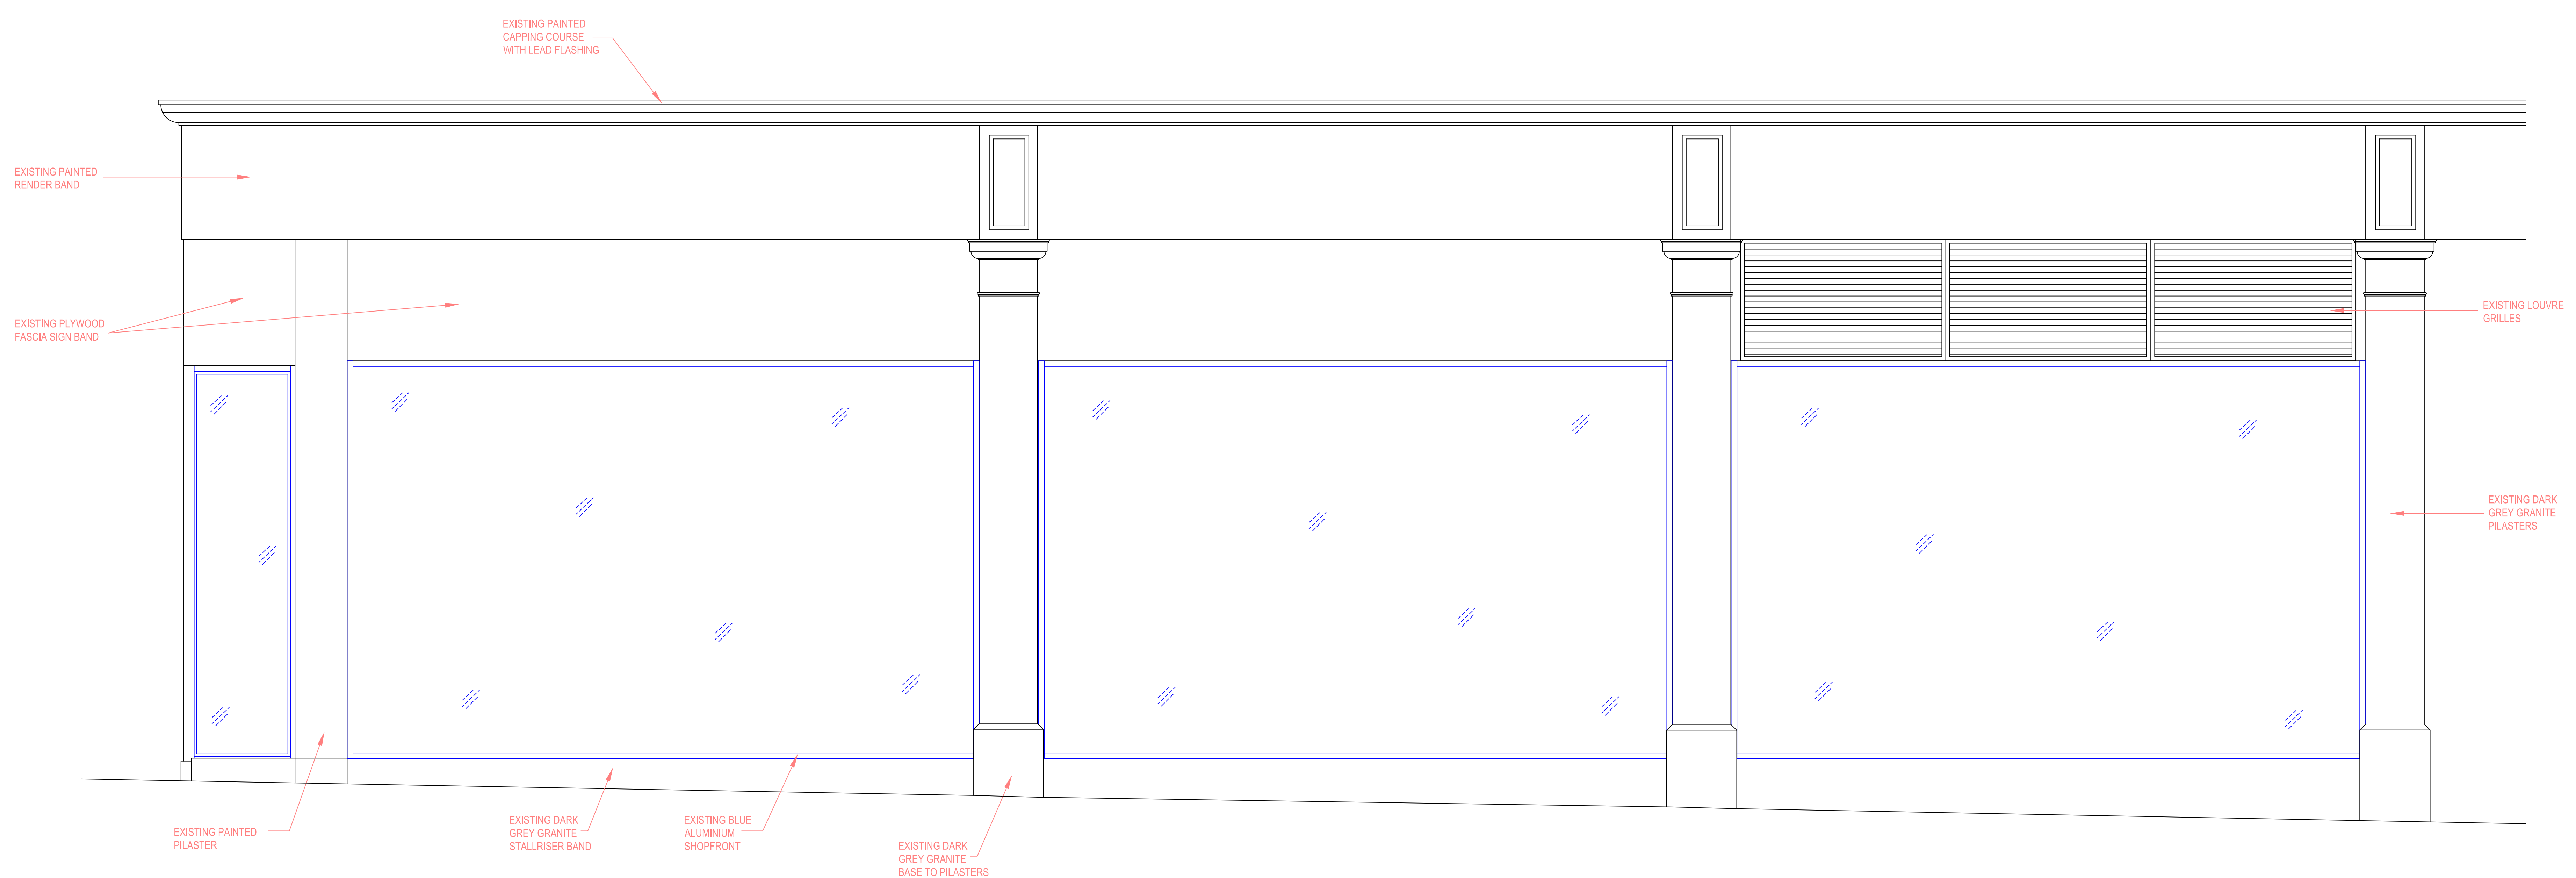

EXISTING SIDE ELEVATION

Rev.	Description	Date
A	Notes amended	12.06.15



Business Services
 Nationwide Building Society
 Nationwide House
 Pipers Way
 Swindon
 SN38 1SN
 Telephone 01793 650000

Building / Branch Name
 225-226, Tottenham Court Rd
 London, W1T 7PZ

Property Ref.	Branch Prefix	Tranche
TO46	TBC	

Floor Level
 Grd Floor
 Drawing Title
 Existing Elevations

Drawn By	Date	Scale	Sheet Size
NL	09.06.15	1:20	A0

Drawing No.	Revision
TO46-101.9	A