
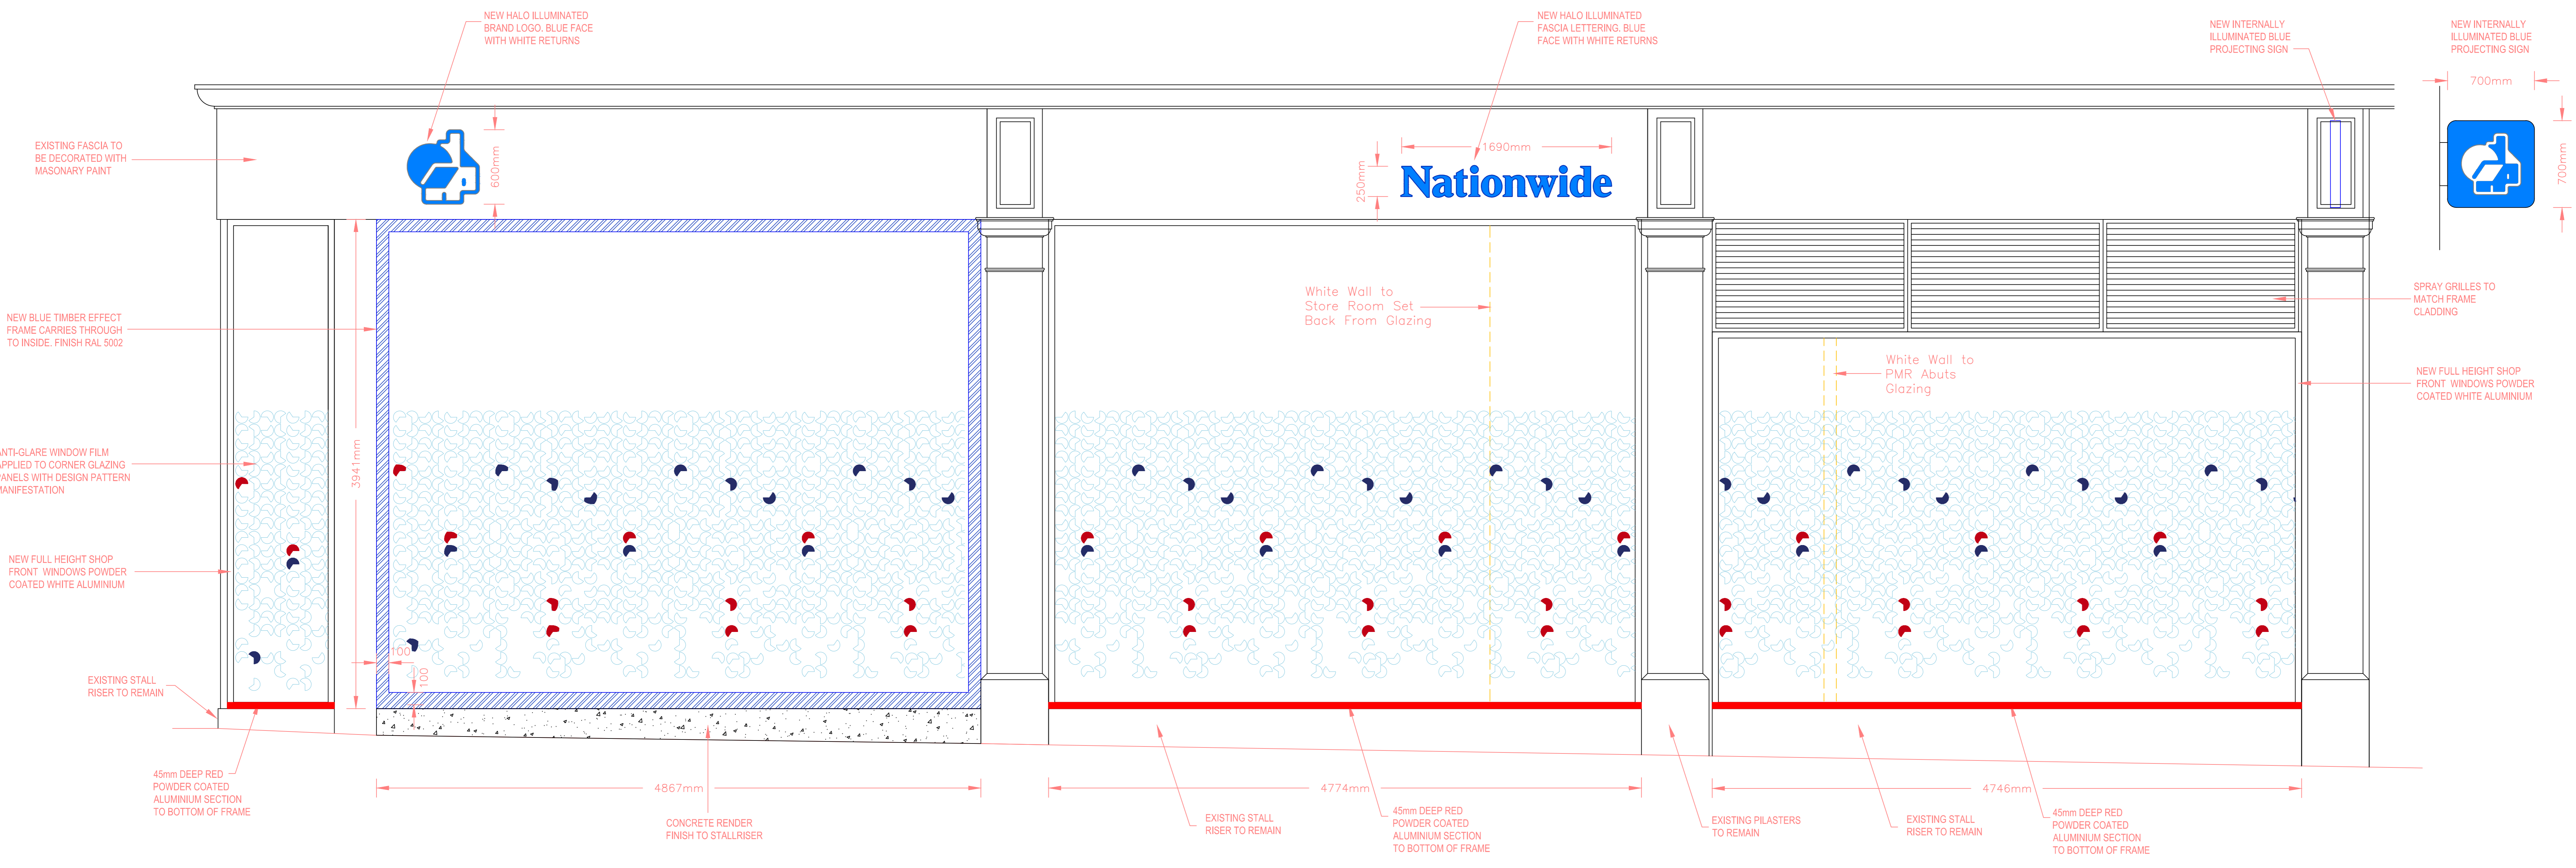
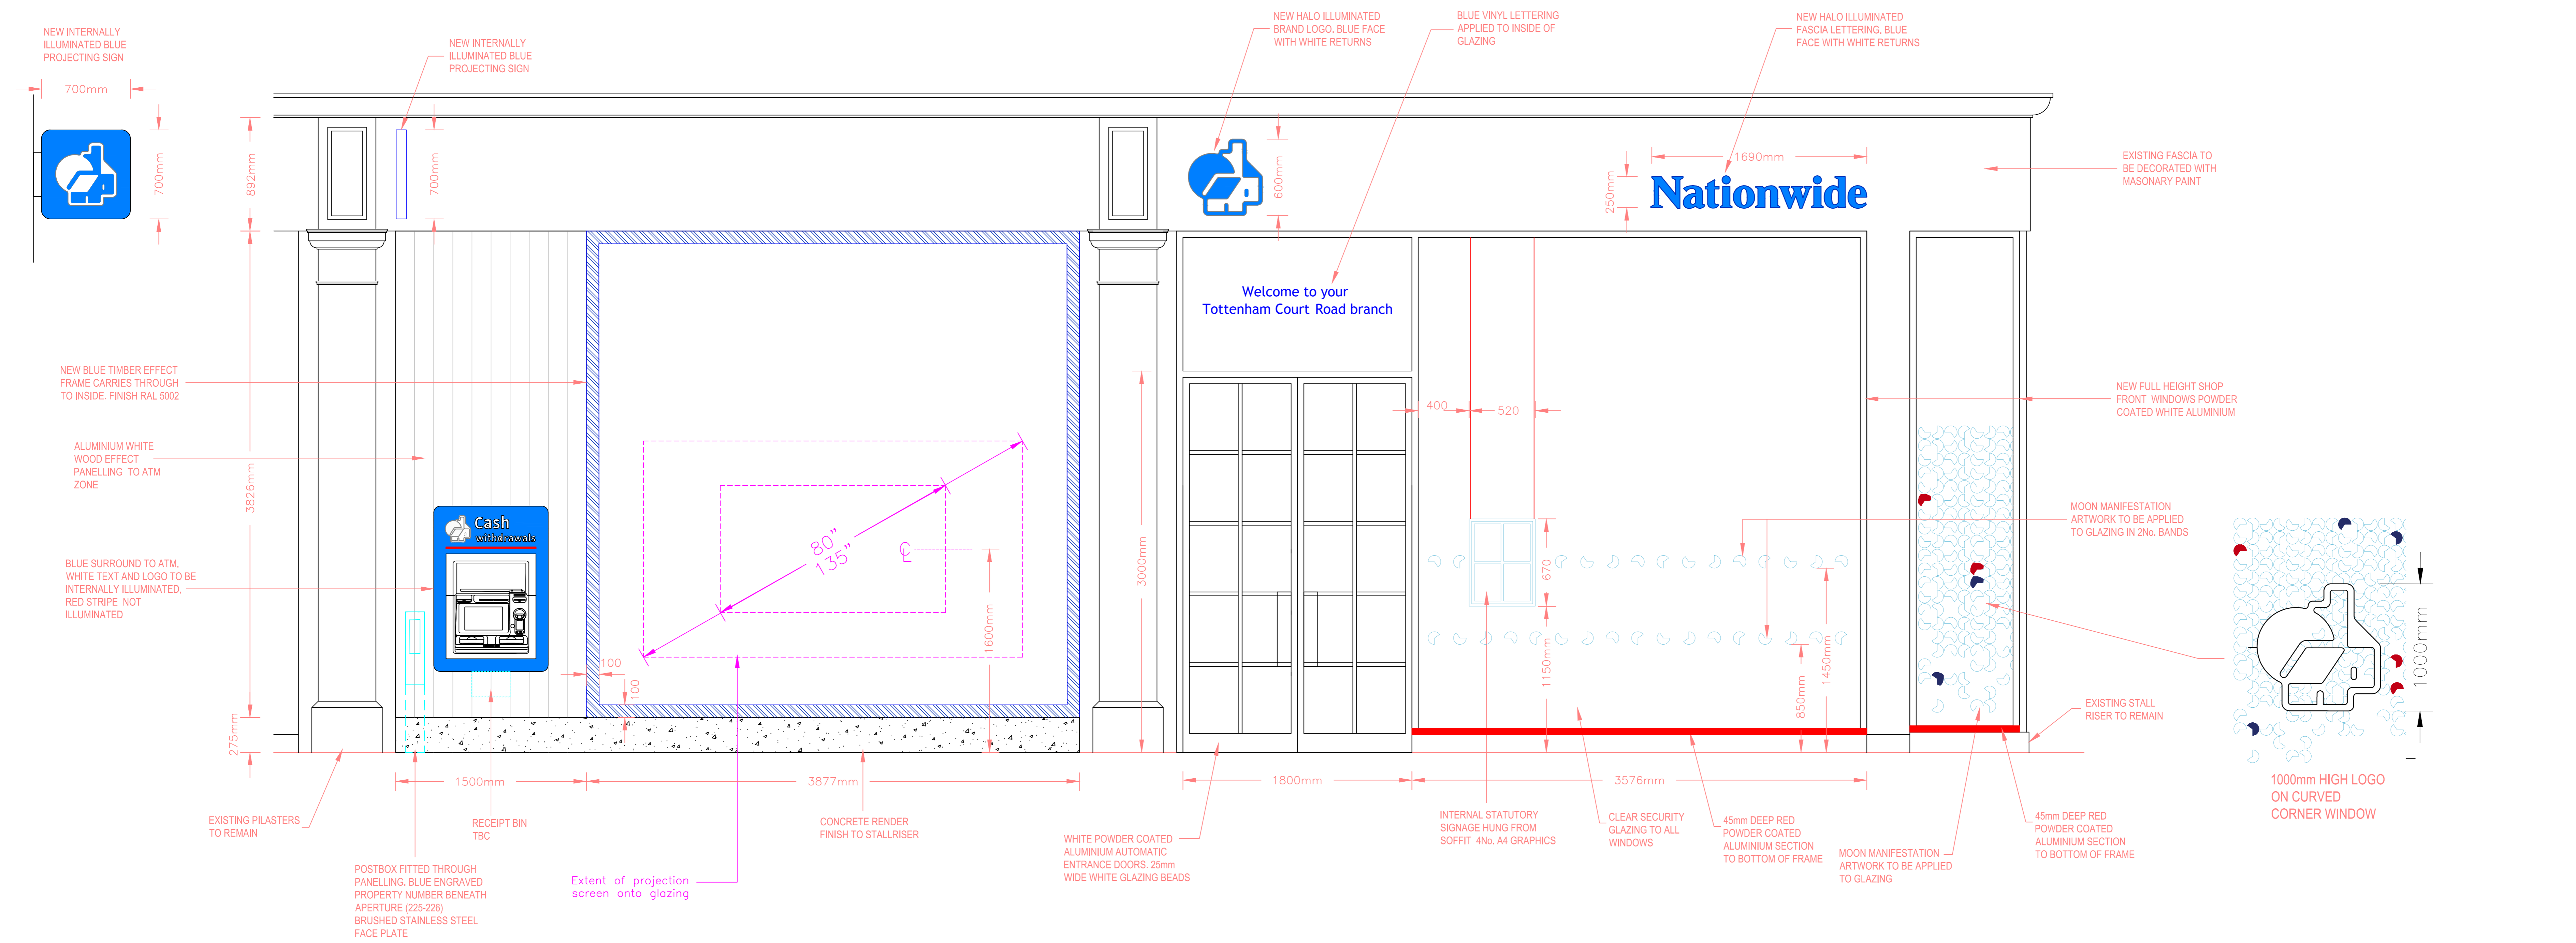


Notes:  
 1. No dimensions are to be scaled from this drawing. Any errors or omissions are to be reported to the CAD Manager.  
 2. All dimensions are to be checked on site prior to any works taking place.

**Barnwood Shopfitting**  
 203 Barnwood Rd  
 Gloucester, GL4 3HS  
 Phone: (01452) 614124  
 Fax: (01452) 372933

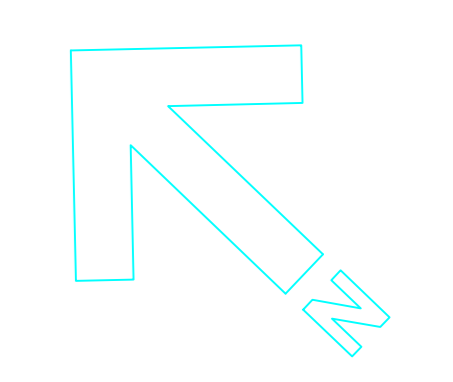

Rev.	Description	Date
C	Notes amended re. fascia lettering and ATM surround	17.06.15
B	Manifestation to front elevation window revised	17.06.15
A	Notes amended	12.06.15

**Nationwide**  
 Business Services  
 Nationwide Building Society  
 Nationwide House  
 Pipers Way  
 Swindon  
 SN38 1SN  
 Telephone 01793 650000

Building / Branch Name  
**225-226, Tottenham Court Rd  
 London, W1T 7PZ**

Property Ref. TO46	Branch Prefix TBC	Tranche
-----------------------	----------------------	---------

Floor Level  
 Grd Floor

Drawing Title  
**Proposed Elevations**

Drawn By NL	Date 09.06.15	Scale 1:20	Sheet Size A0
----------------	------------------	---------------	------------------

Drawn No. TO46-101.10	Revision C
--------------------------	---------------