



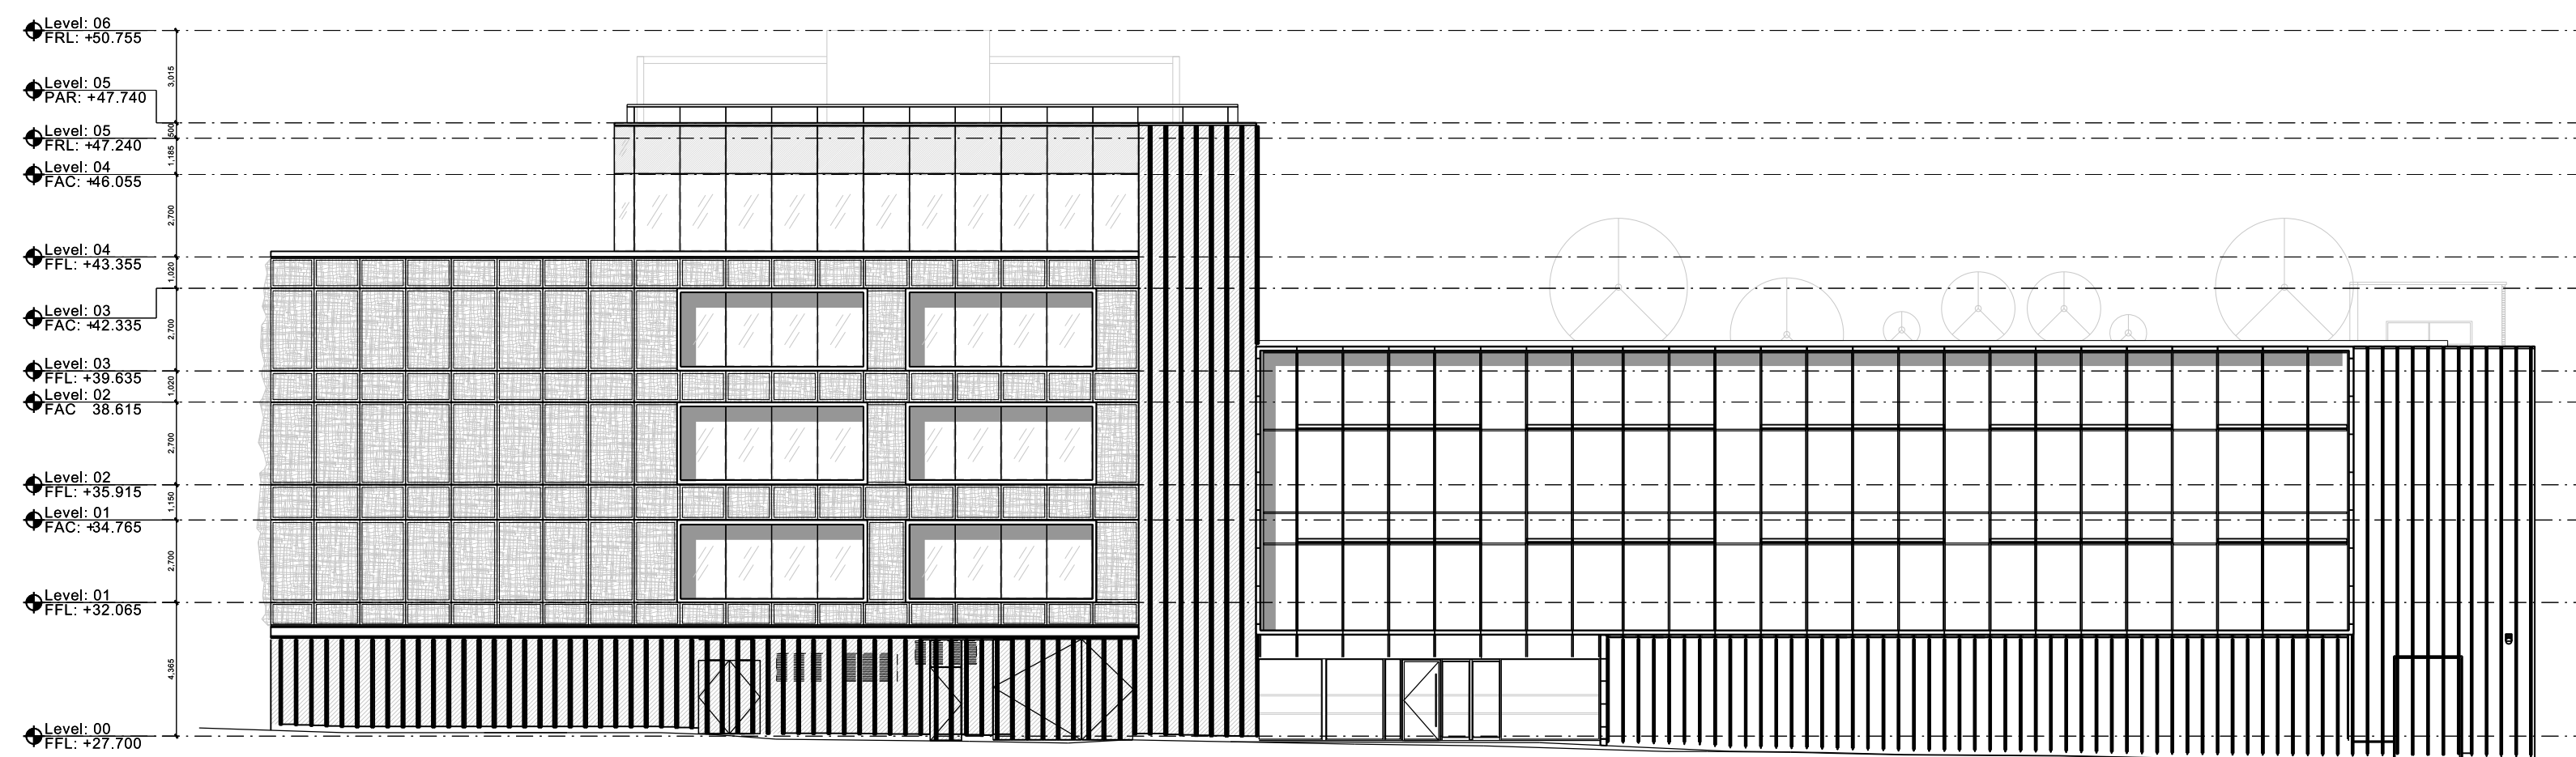


00 South Elevation

04_2203 1:200@A1

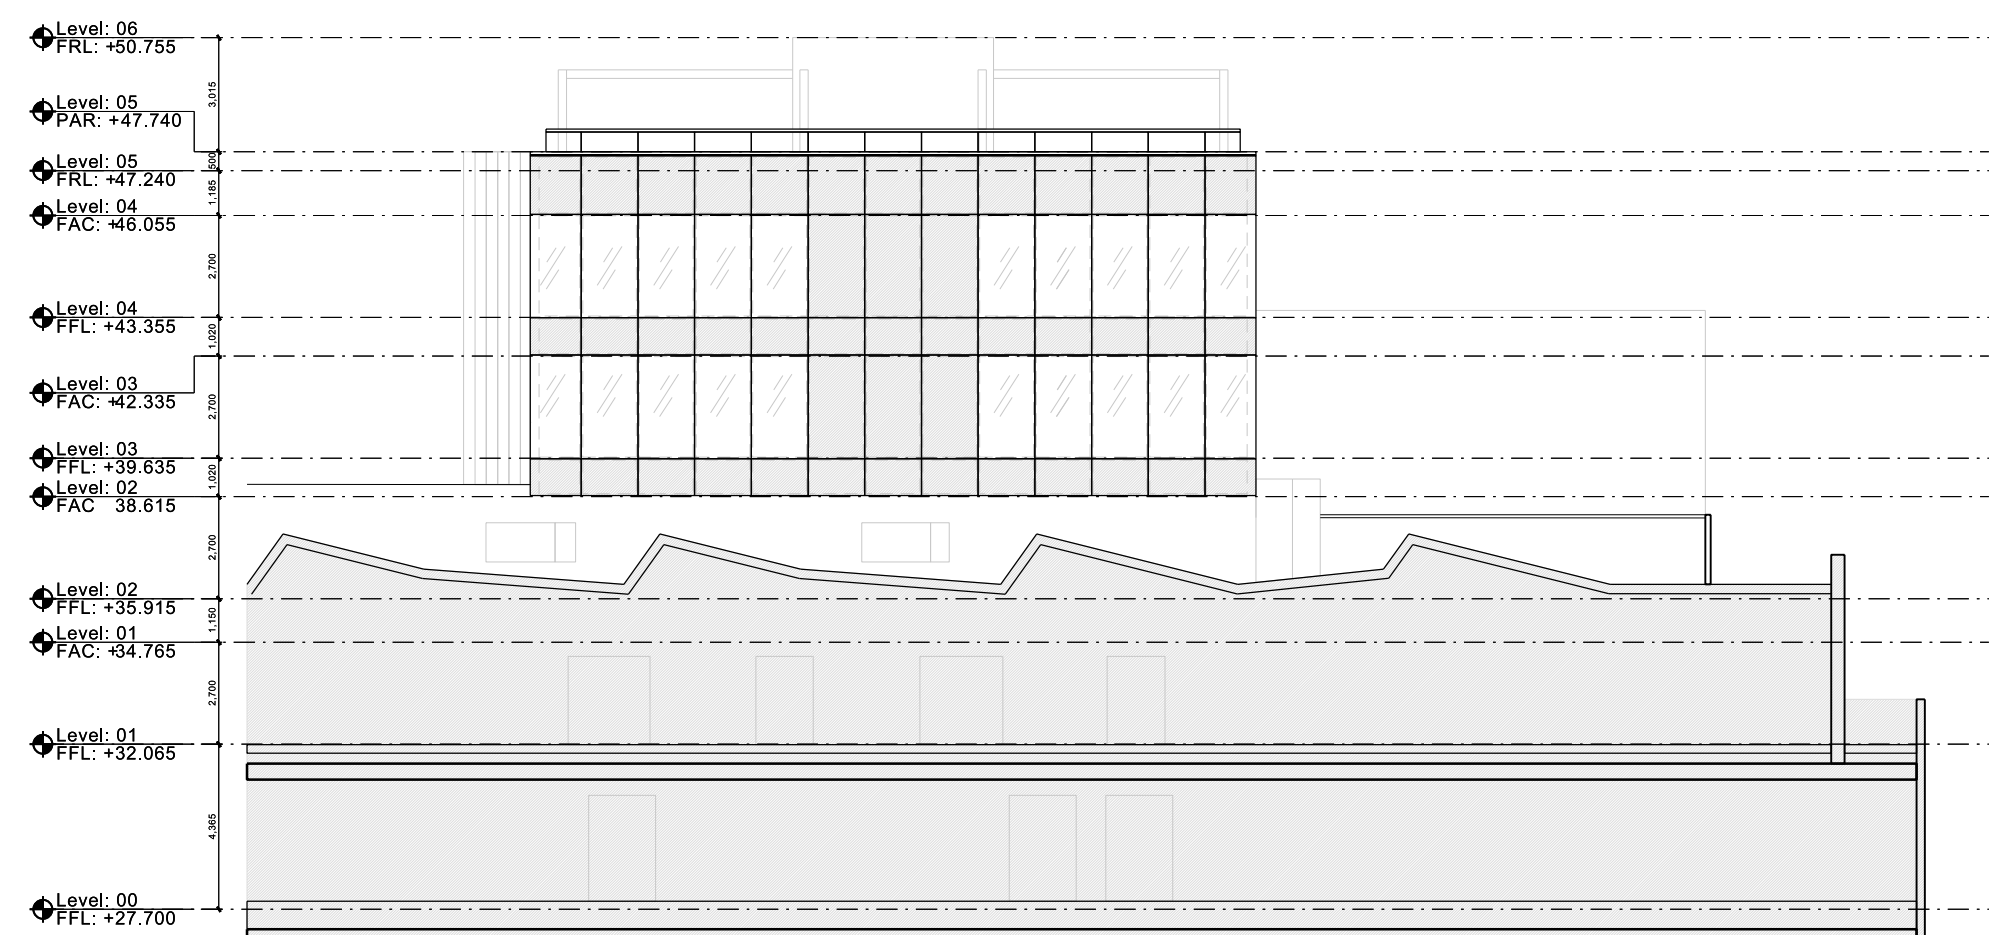


01 North Elevation

04_2203 1:200@A1

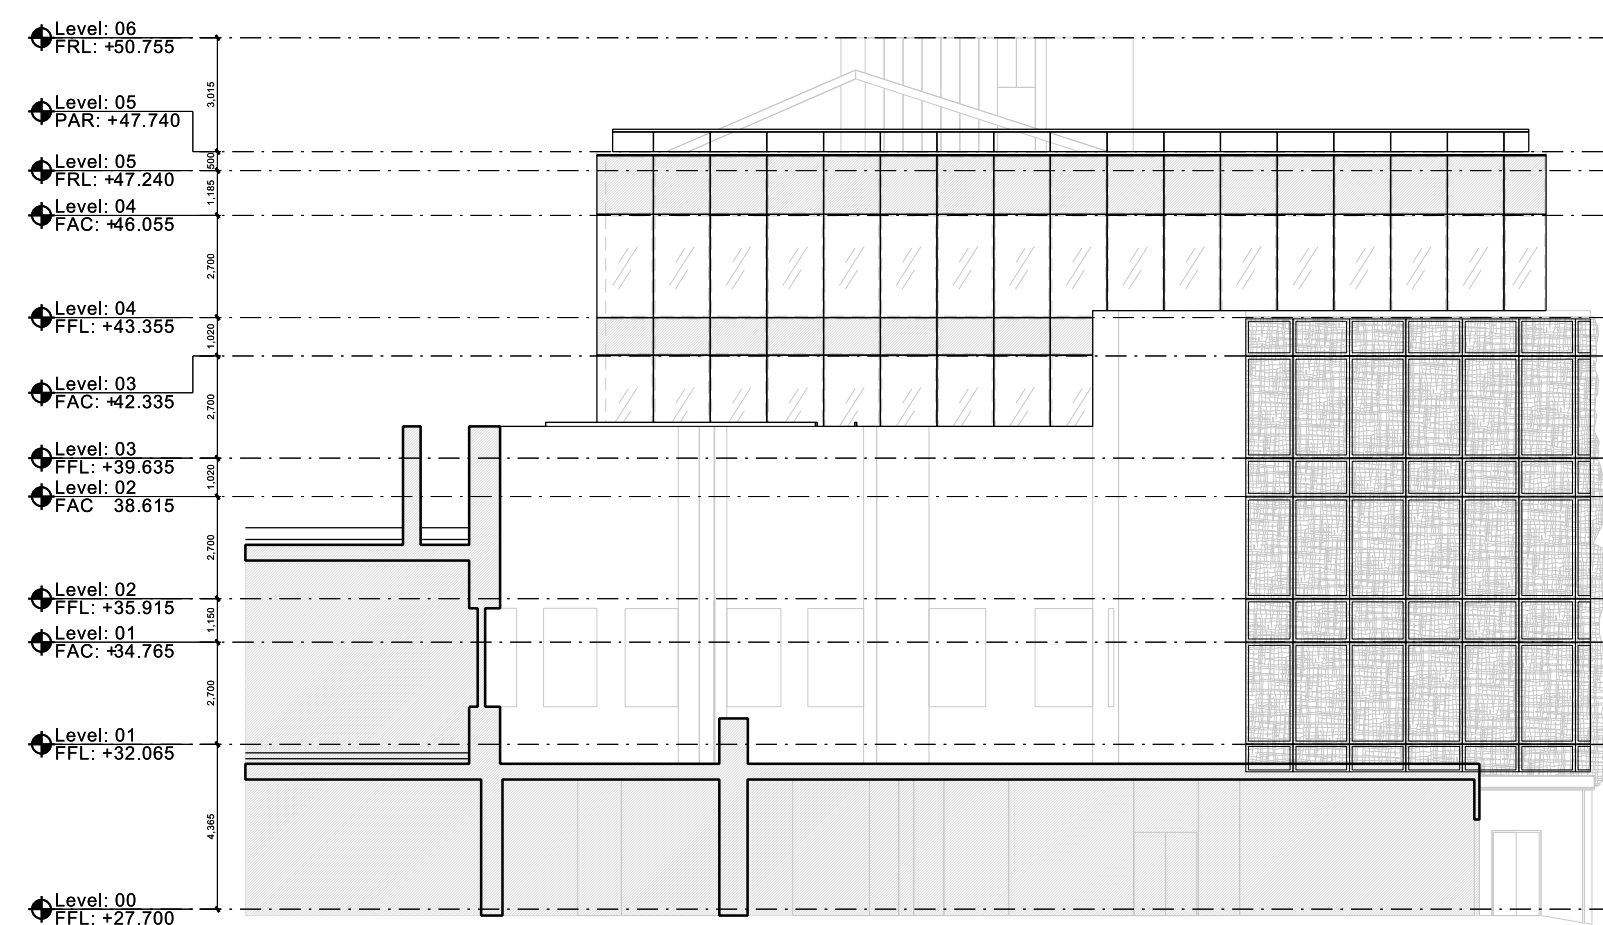


02 West Elevation 2

04_2203 1:200@A1

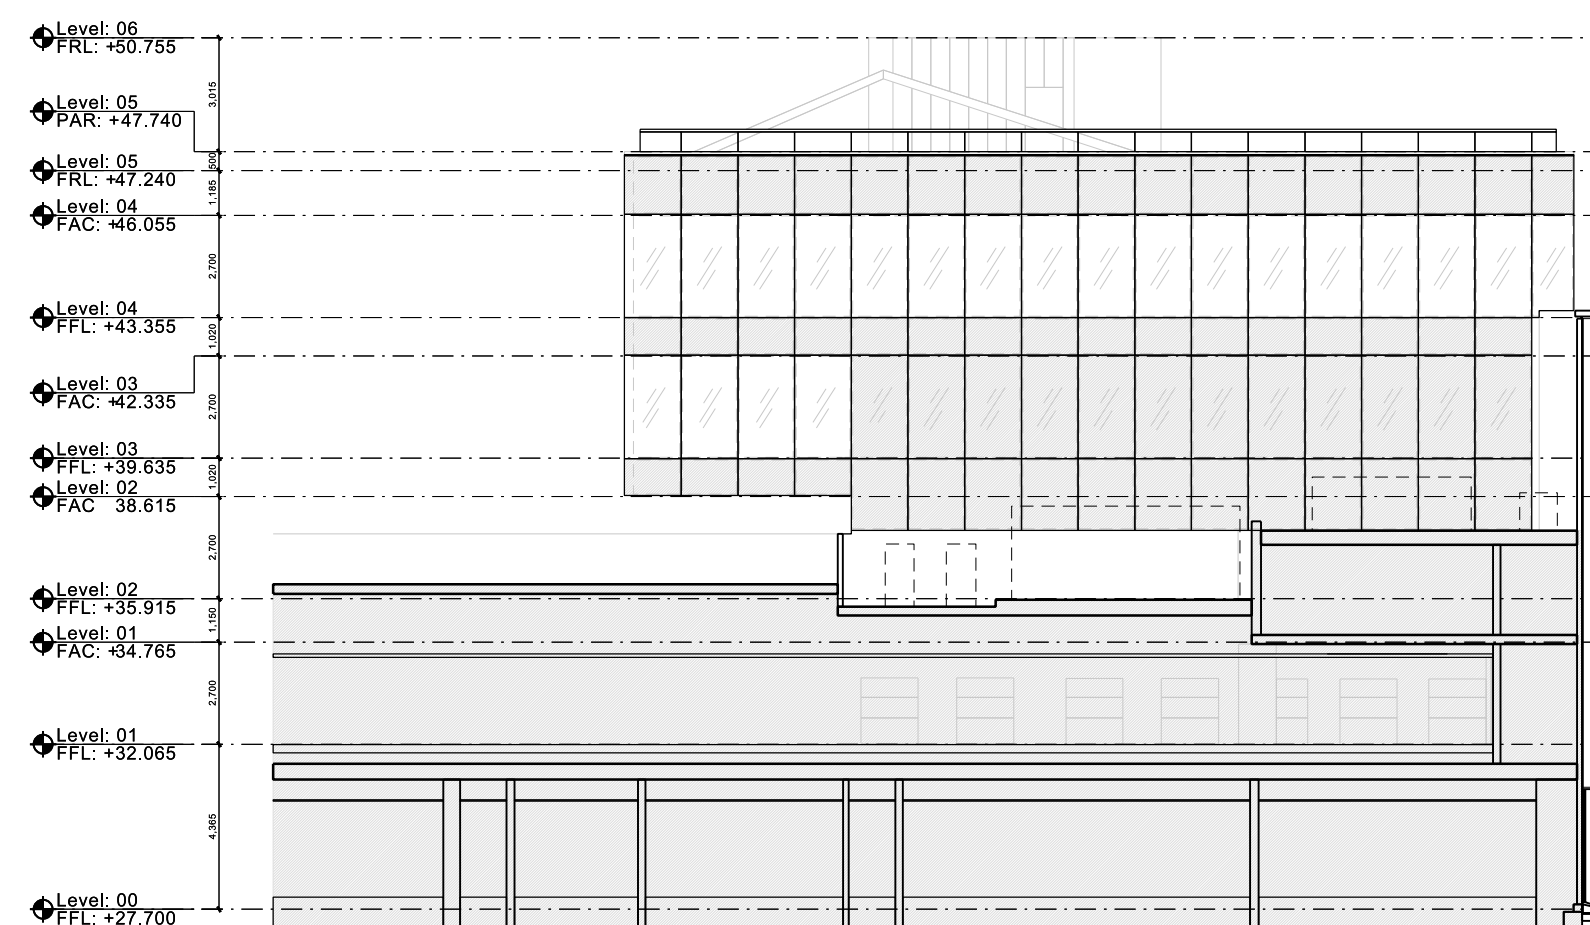

03 West Elevation

04_2203 1:200@A1

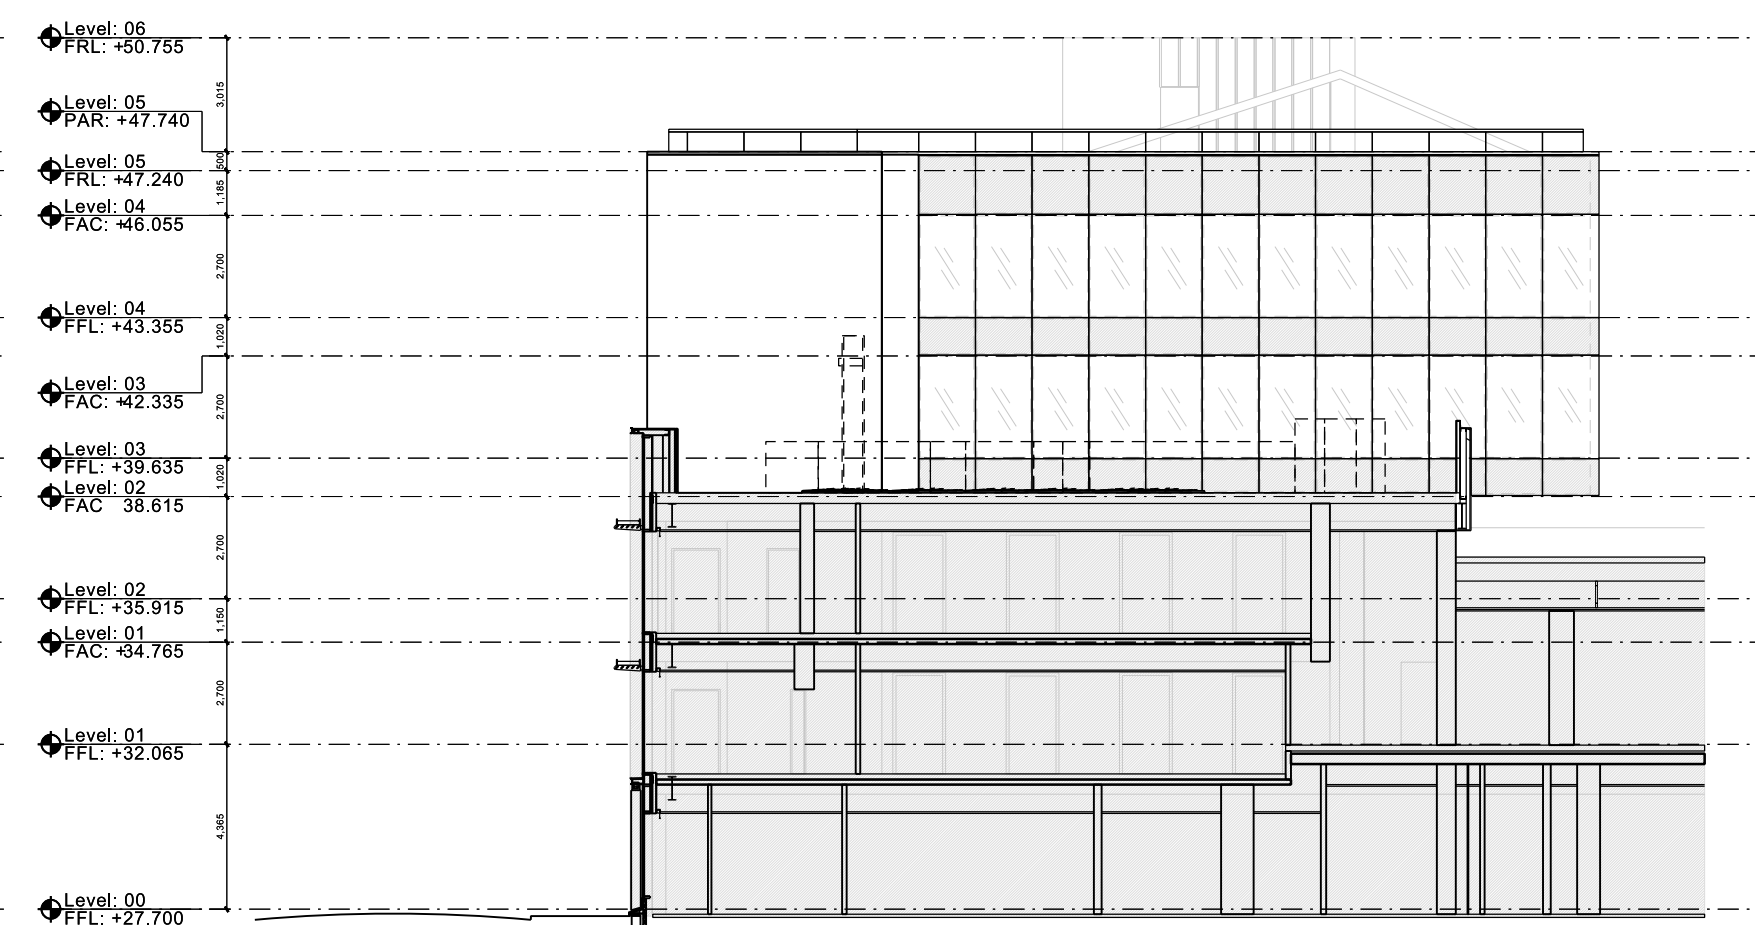

04 East Elevation


04_2203	1:200@A1
---------	----------

Copyright of this drawing is vested in Spitas Architect and it must not be copied or reproduced without written consent. Figured dimensions only are to be taken from this drawing. DO NOT SCALE OFF THIS DRAWING... IF IN DOUBT ASK.

All contractors must visit the site and be responsible for taking and checking all dimensions relative to their work. Spitas Architects are to be advised of any variation between drawings and site conditions.

Electronic data/drawings issued as 'read only' and should not be interrogated for measurement.
All dimensions and levels should be 'read only' from those values stated in text, on the drawings.

KEY PLAN:

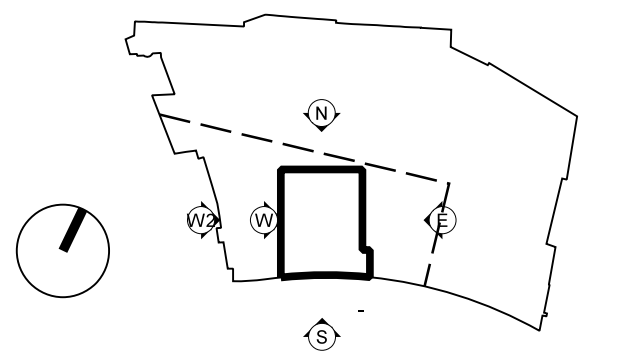

T2	10/06/15	Issued for Tender
T2	05/05/15	Issued for Tender
T1	22/04/15	Issued for Tender

REV:	DATE:	DETAILS:
------	-------	----------

5plus architects

-110 Goswell Road
London
EC1V 7DH

44 (0)207 253 7644

5plusarchitects.com

PROJECT:
VIMN Courtyard Infill
Camden

TITLE:
Block 1 Proposed Condition
All Elevations

SCALE:	ORIGIN DATE:	DRAWN:	CHECKED:
1:200	21/04/15	OR	AT

STATUS:
Tender

PROJECT	DRAWING NO:	REV:
05445	A3-DPA-015	T2

Architecture | Masterplanning | Interiors | Graphics | Branding