


THIRD FLOOR PLAN

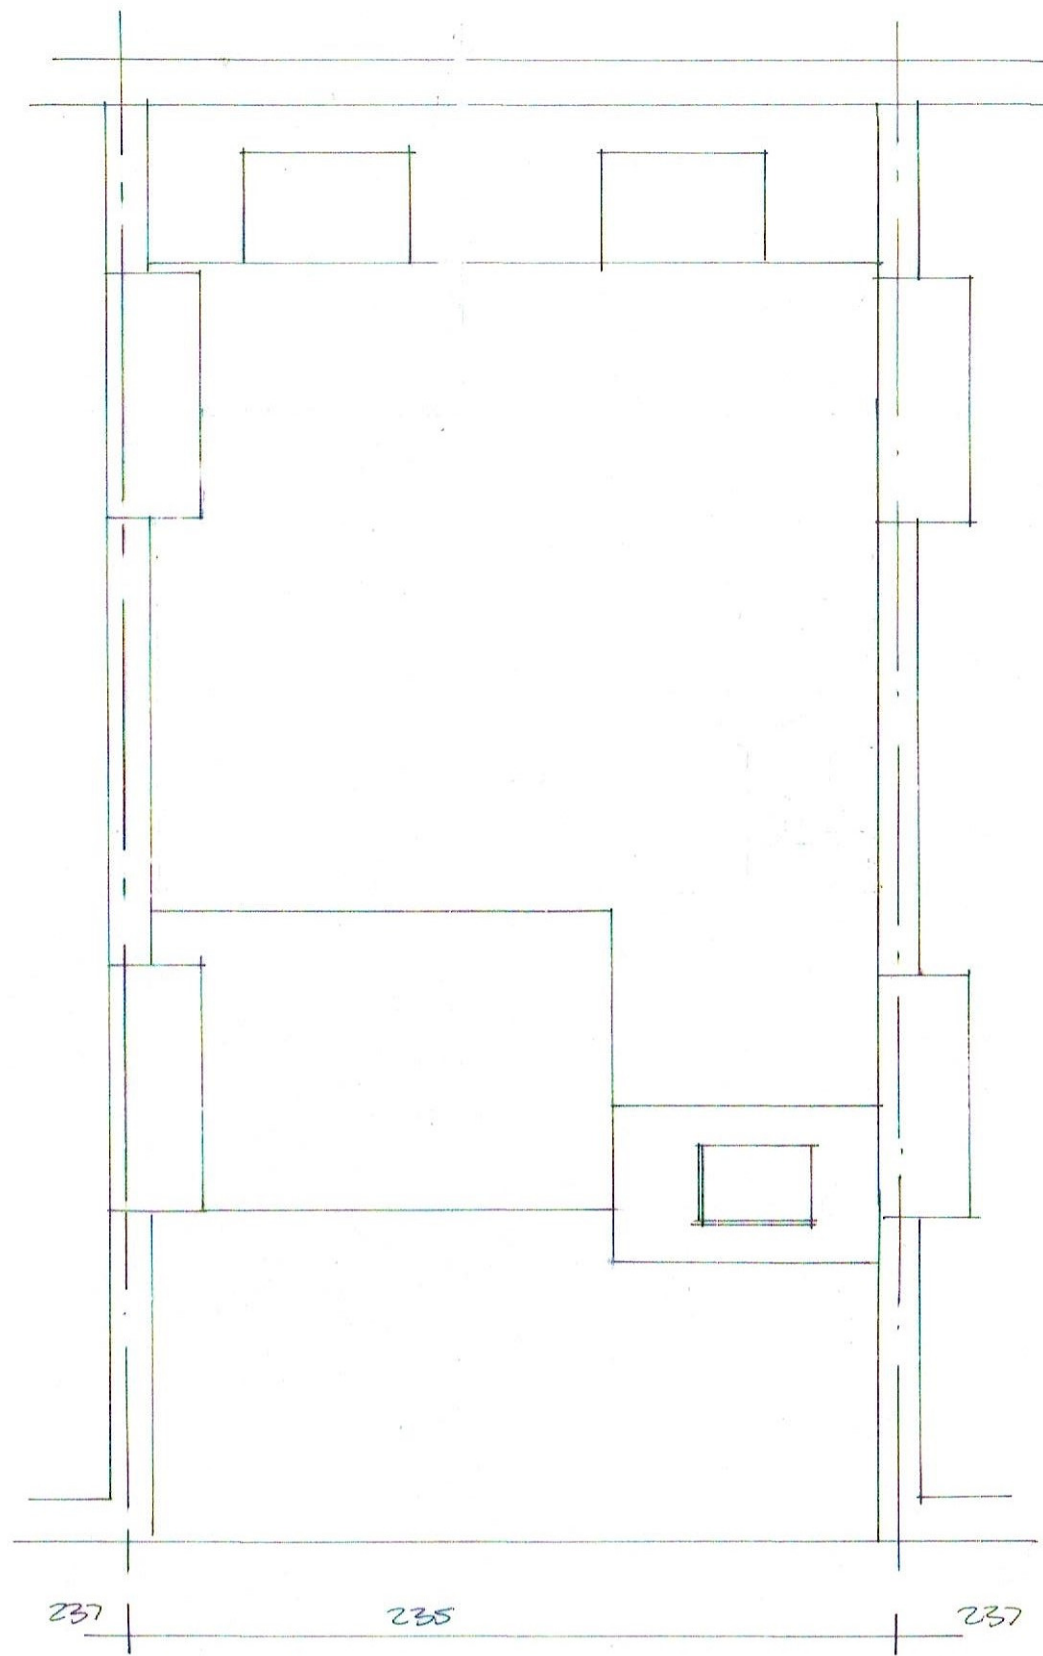

ROOF PLAN



REVA DUNIS TOP TERRACE OMITTED
 CAROLYN SQUIRE
 DIP ARCH RIBA
 122 CHURCH WALK
 LONDON N16 8QW
 TEL 020 7254 0624
 FAX 020 7503 9769
 PROJECT: FLOOR 235 ROYAL COLLEGE
 STREET, NW1 9LT
 DRAWING: PROPOSED THIRD FLOOR
 + ROOF PLAN

JOB No: 1526/5A

DATE: MAY 15

SCALE: 1:50 @ A3