



FRONT ELEVATION

233

237

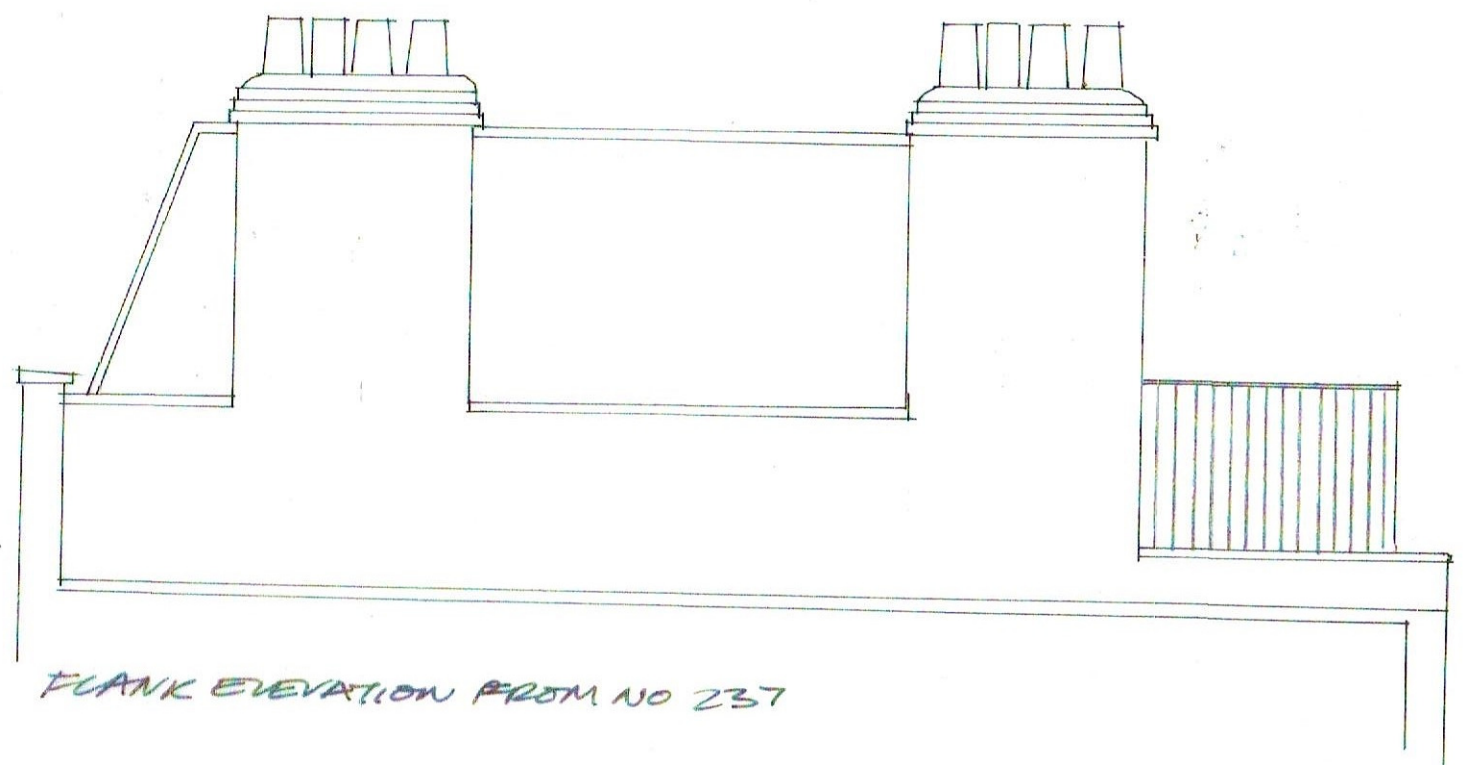

FLANK ELEVATION FROM NO 237

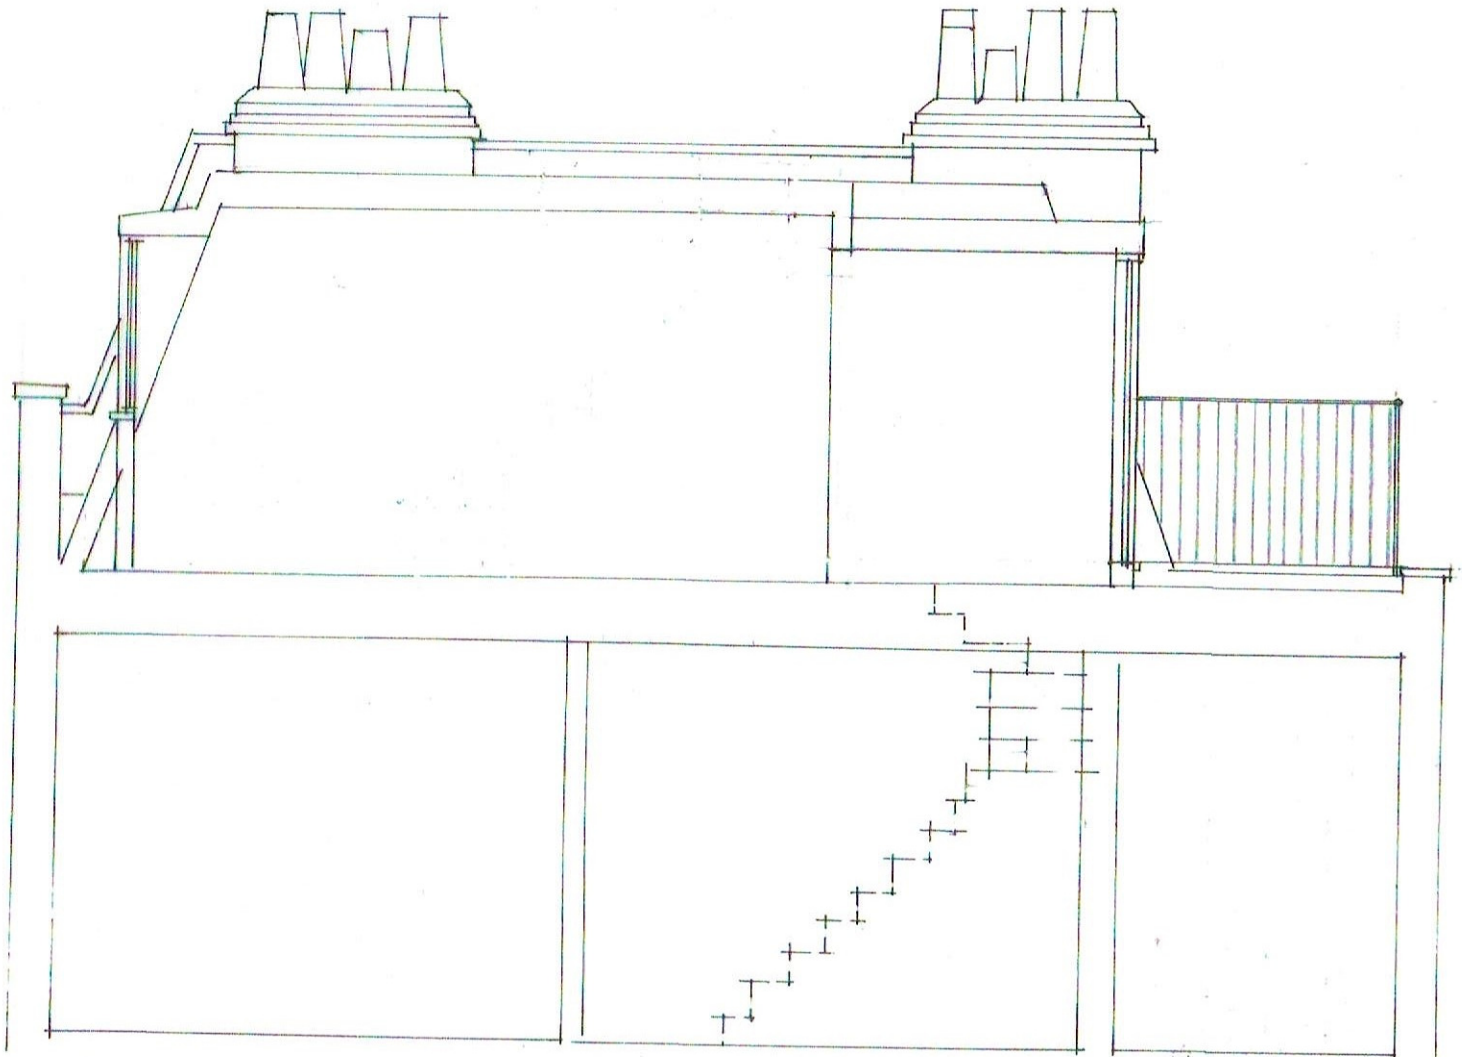

SECTION



REV A JUNE 15 TOP TERRACE OMITTED

CAROLYN SQUIRE  
 DIP ARCH RIBA  
 122 CHURCH WALK  
 LONDON N16 8QW  
 TEL 020 7254 0624  
 FAX 020 7503 9769

JOB NO: 1526/6 A  
 DATE: MAY 15  
 SCALE: 1:50 @ A3

PROJECT: FLAT 1, 235 ROYAL COLLEGE STREET, NW1 9UT  
 DRAWING: PROPOSED FRONT + FLANK