
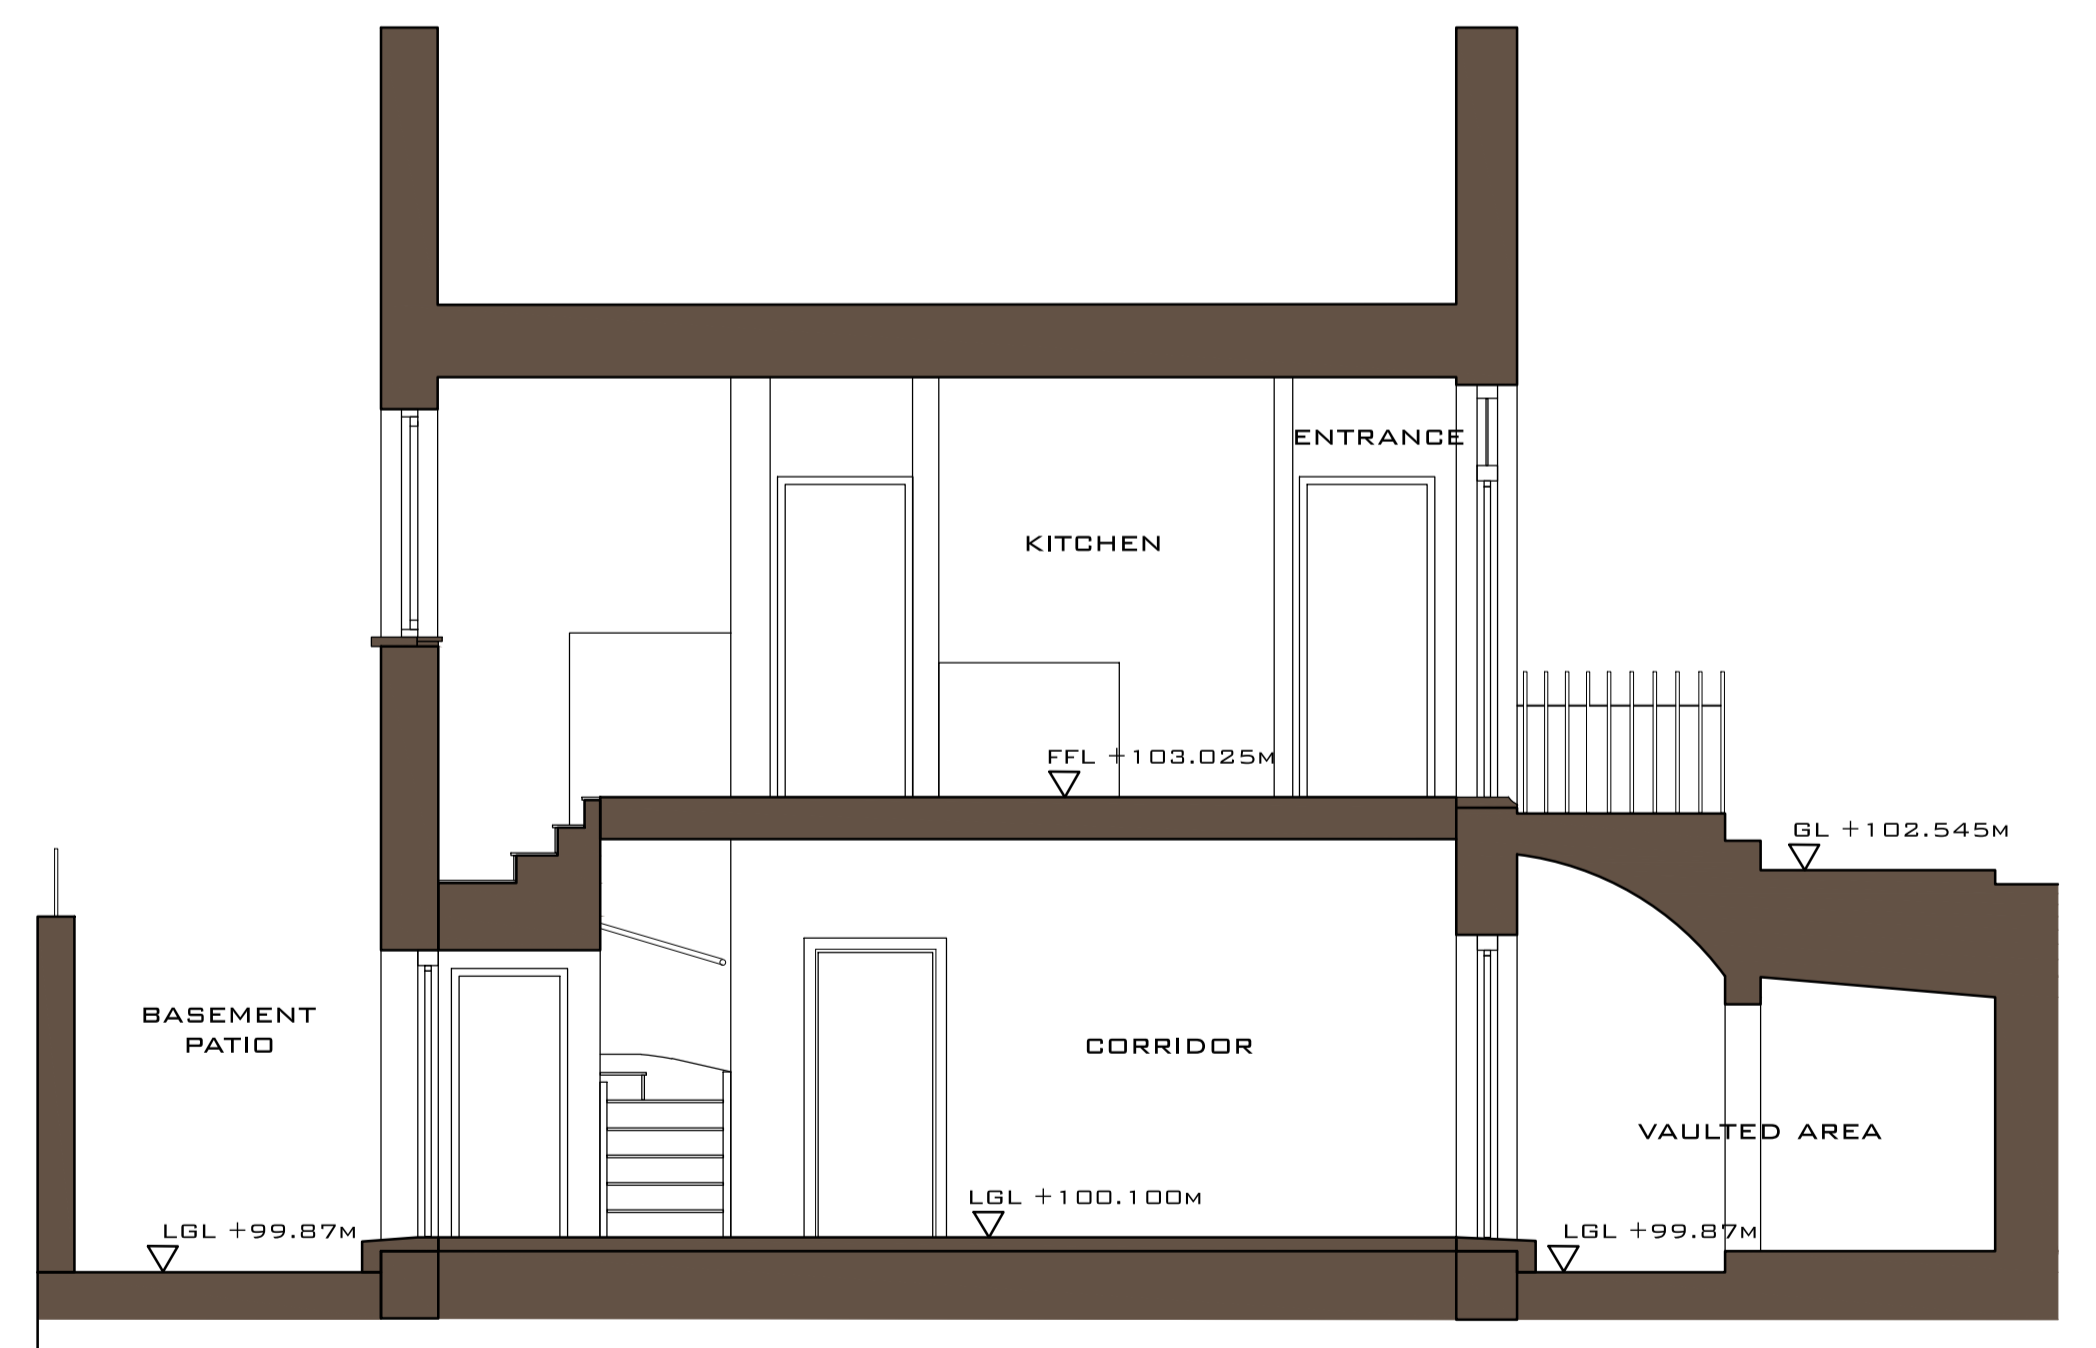
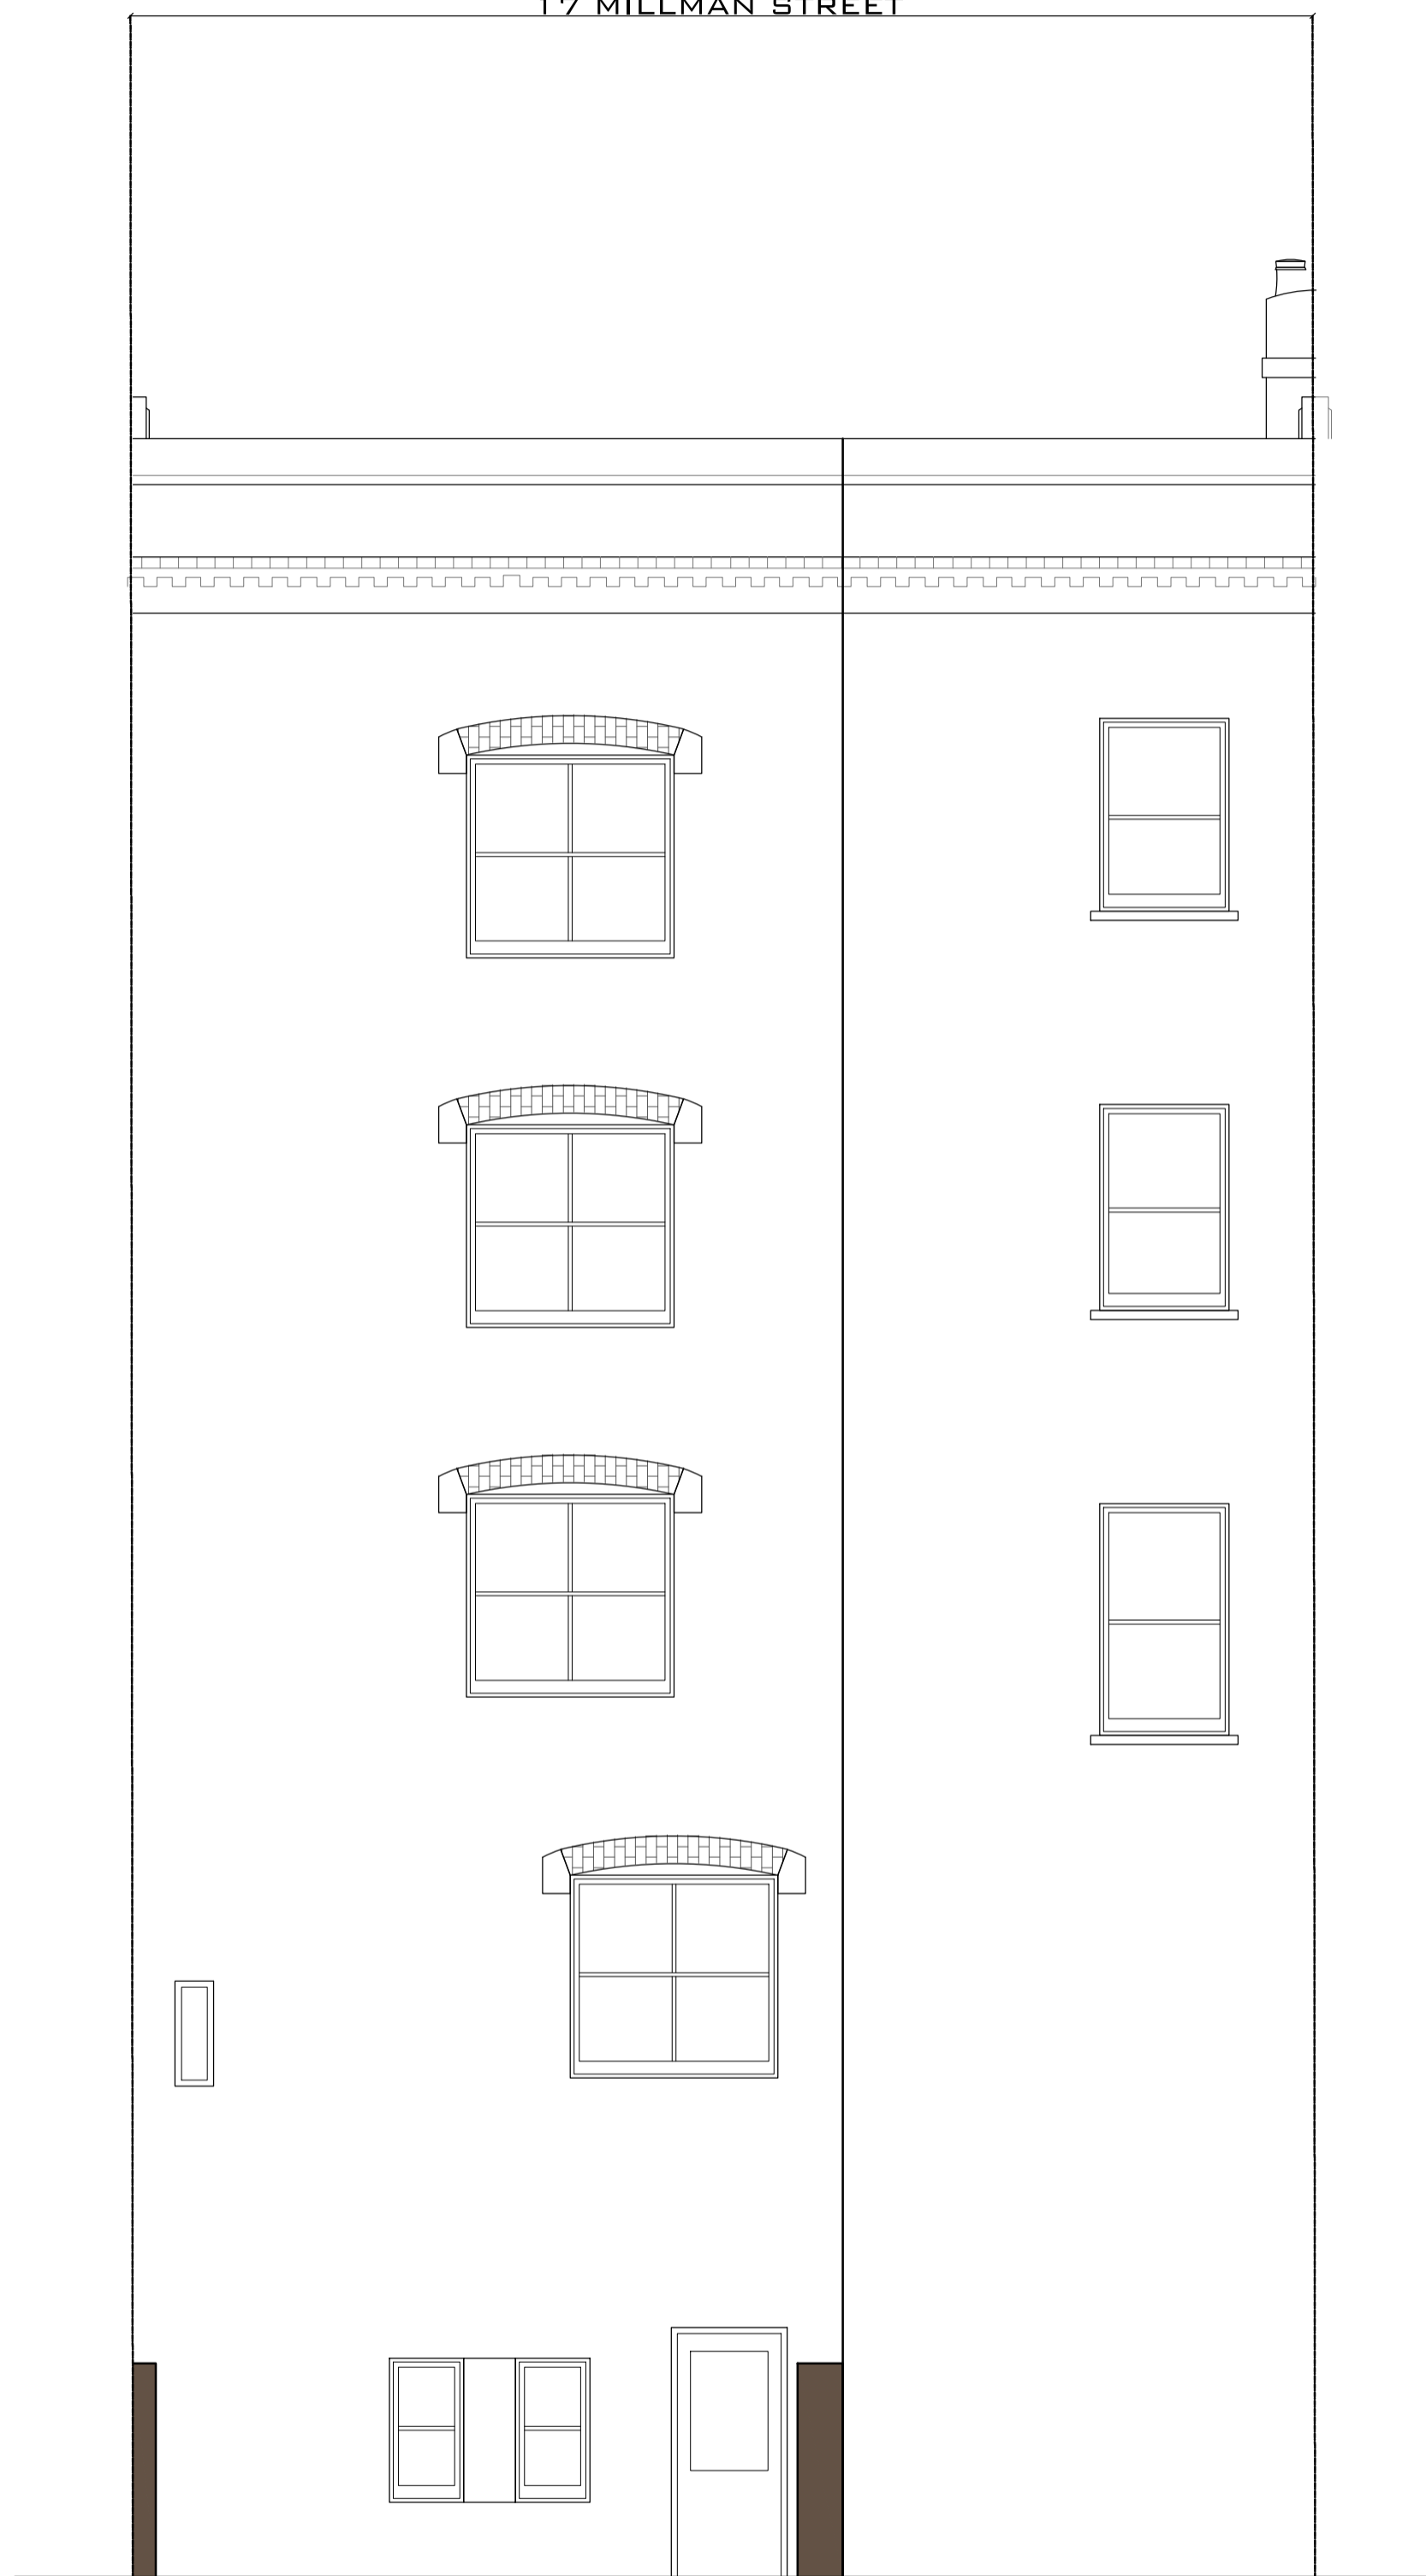


17 MILLMAN STREET

17 MILLMAN STREET

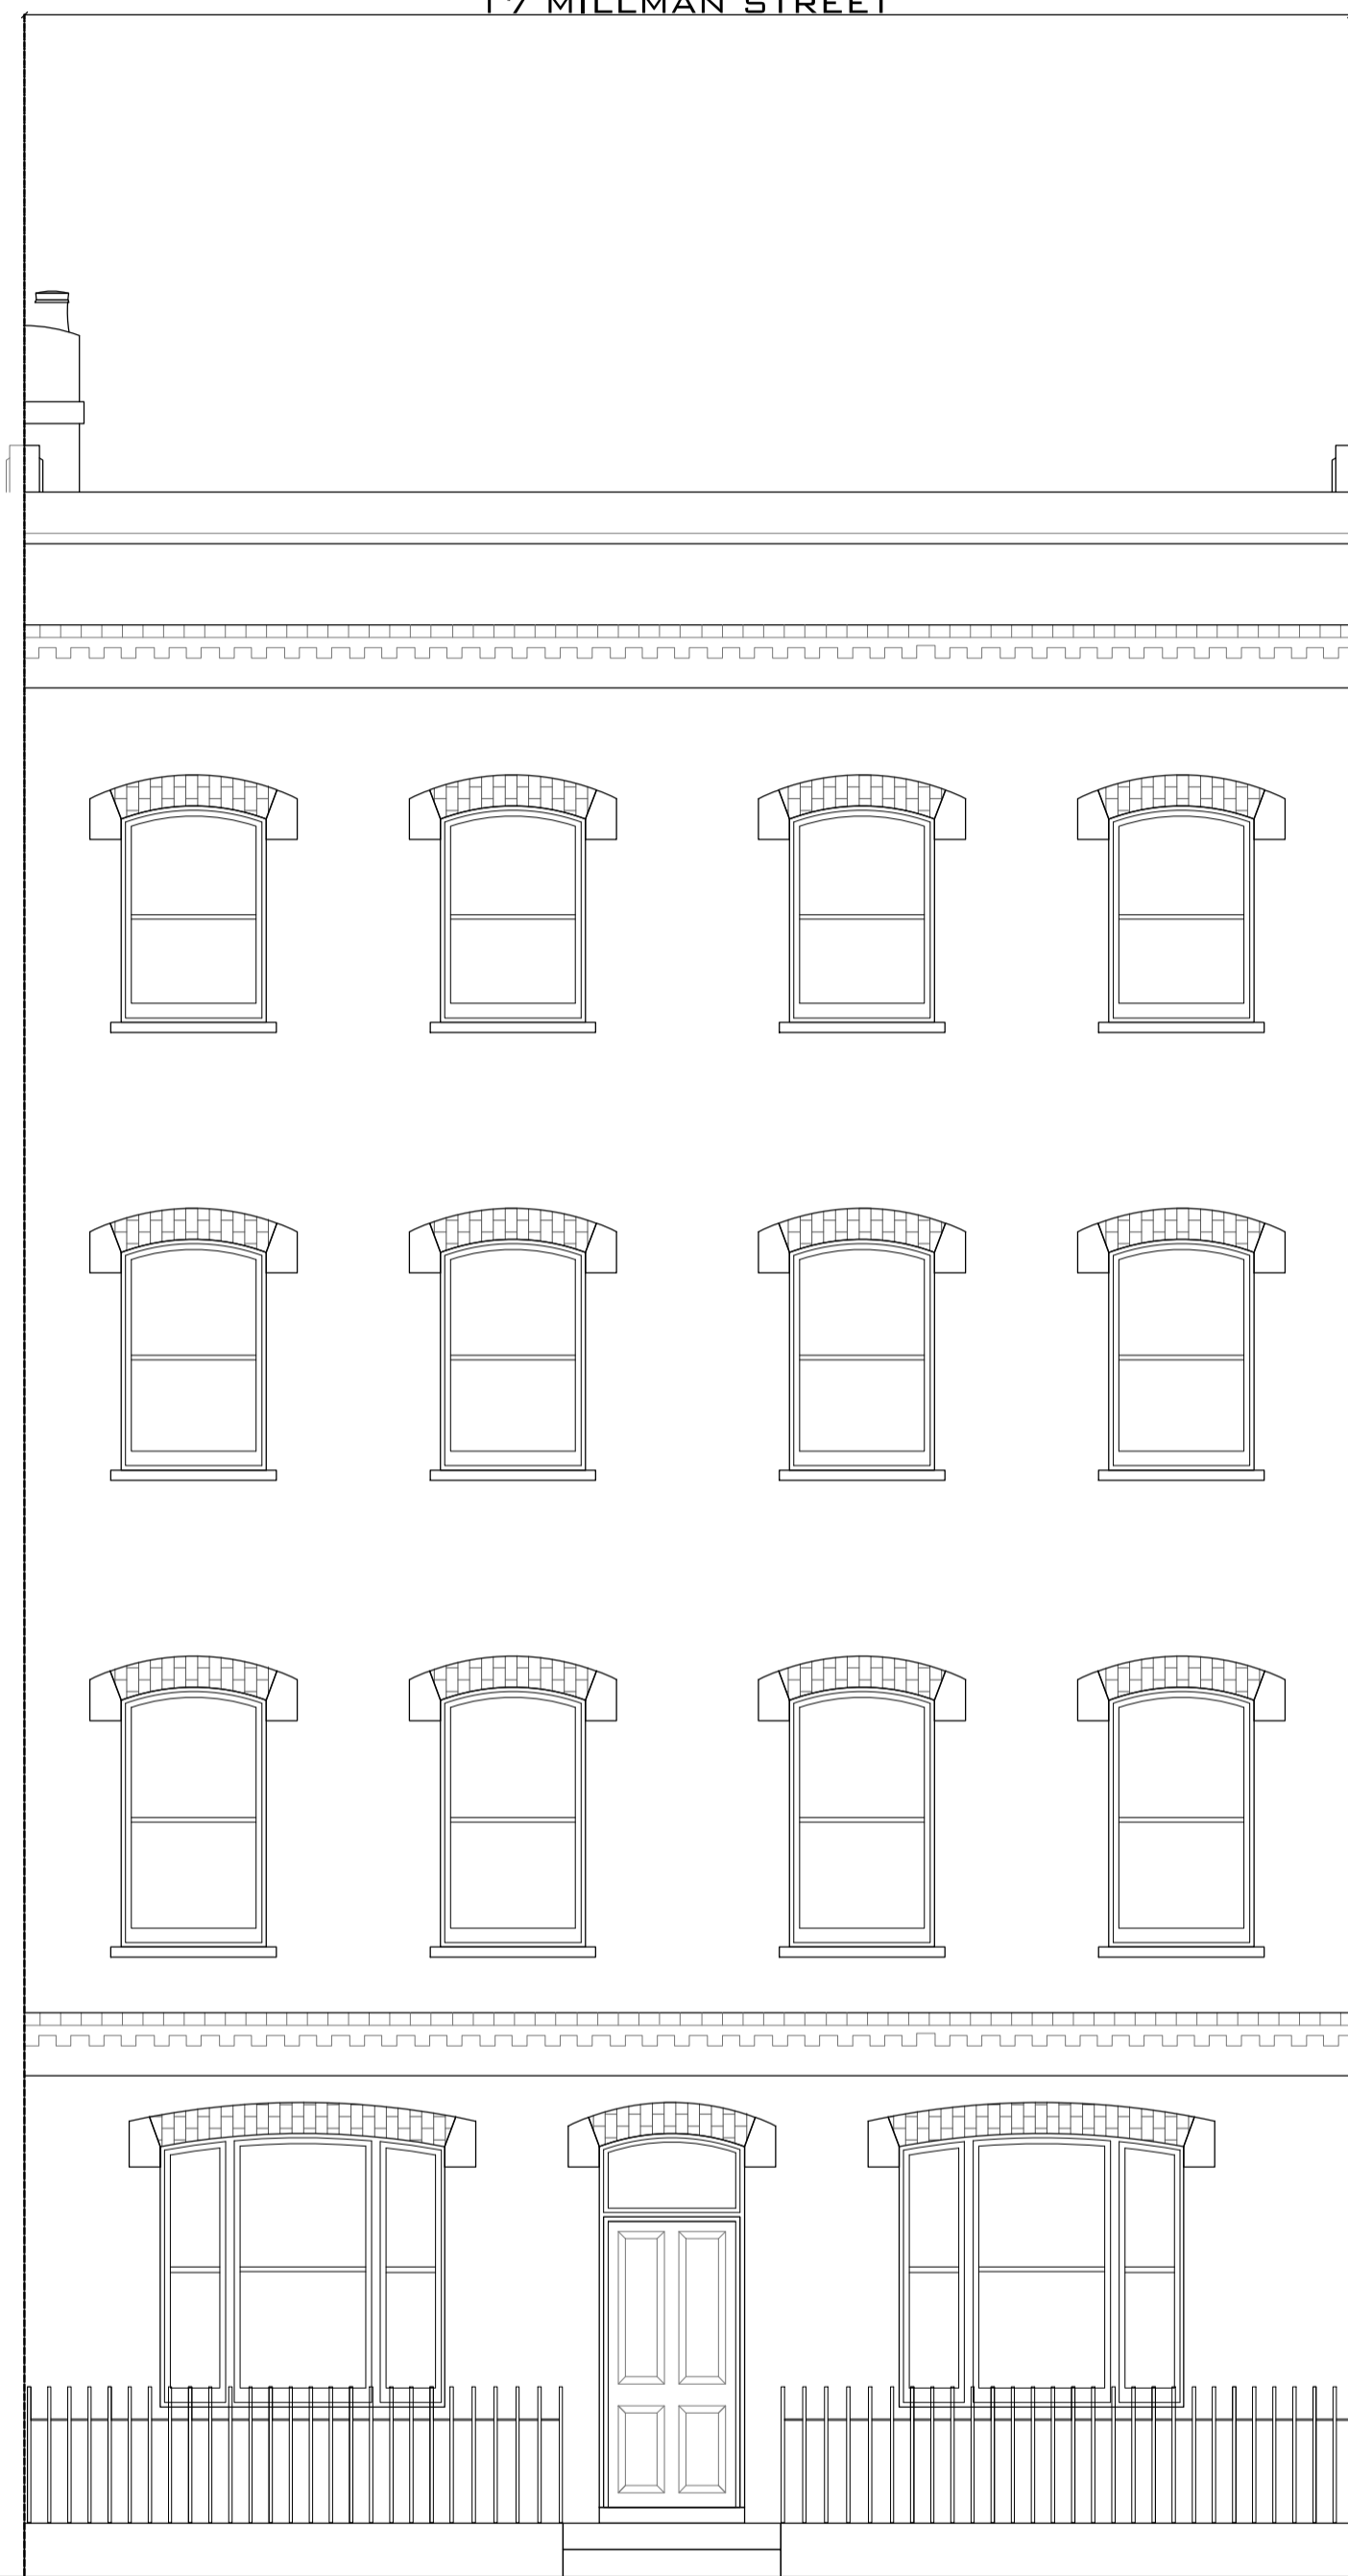

EXISTING FRONT ELEVATION

EXISTING BACK ELEVATION

EXISTING AA' SECTION



PROJECT | 17 Millman Street

DRAWING NUMBER : PA-04

DRAWING NAME : EXISTING ELEVATIONS AND SECTION

Status : PLANNING | Date : 30/06/2015 | Scale : 1:50 @ A1, 1:100 @ A3