



PROPOSED FRONT ELEVATION

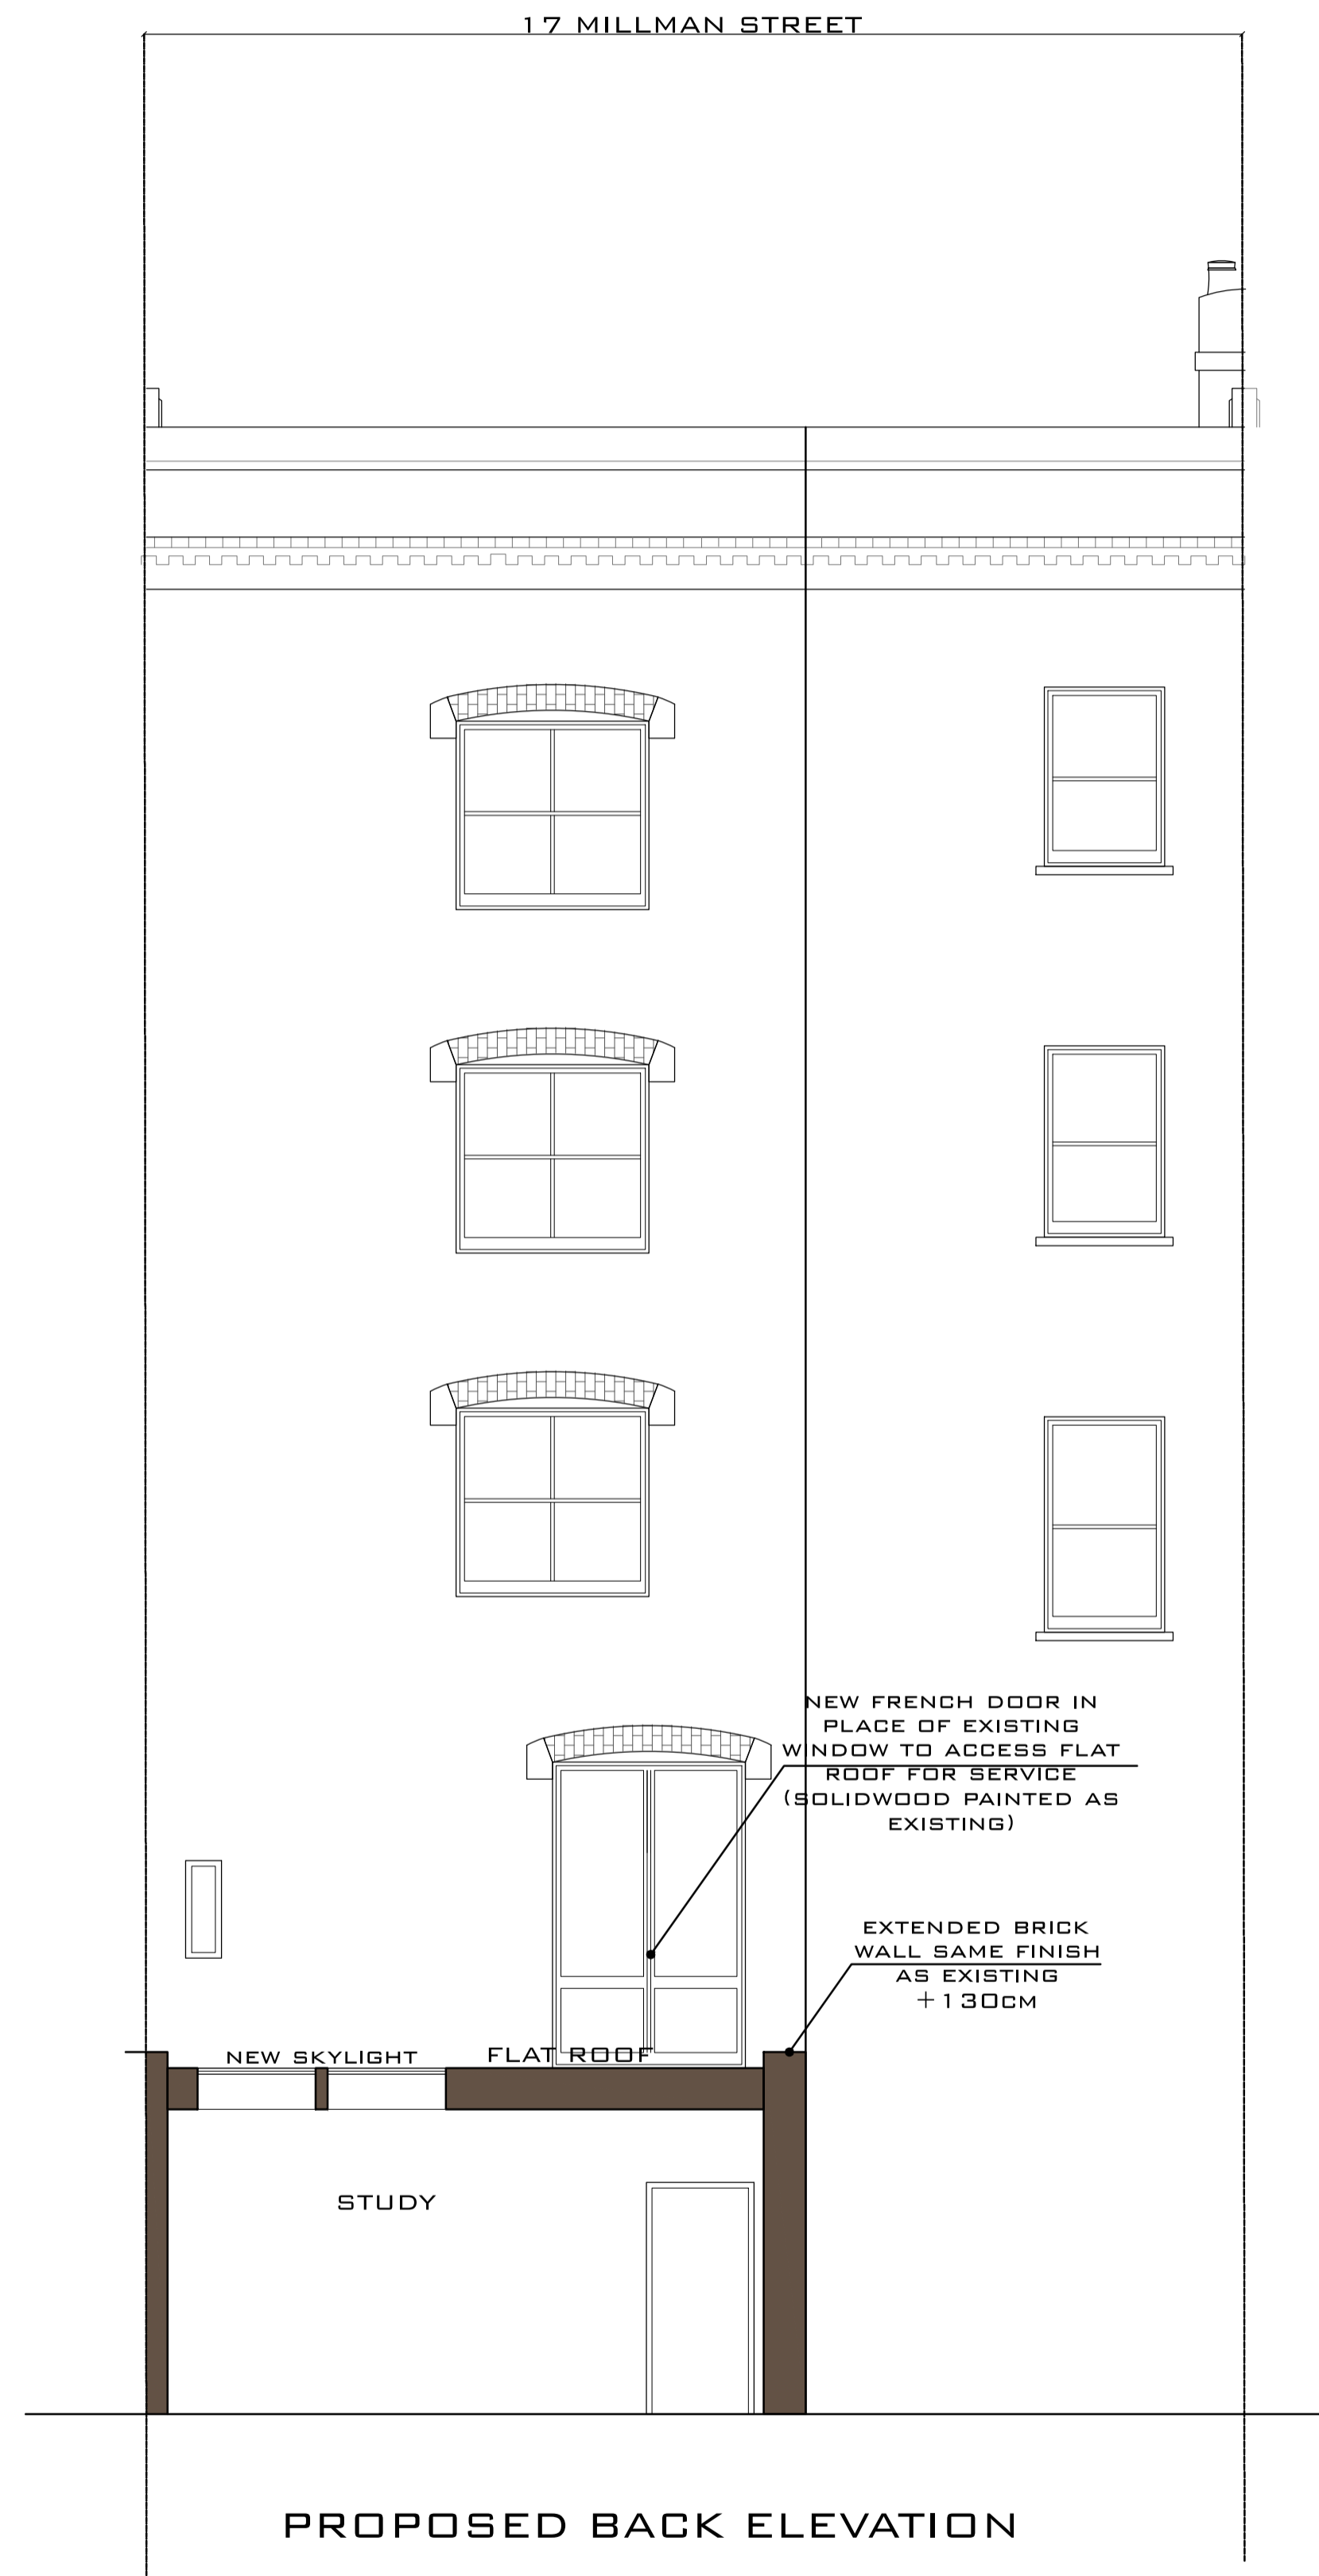

PROPOSED BACK ELEVATION

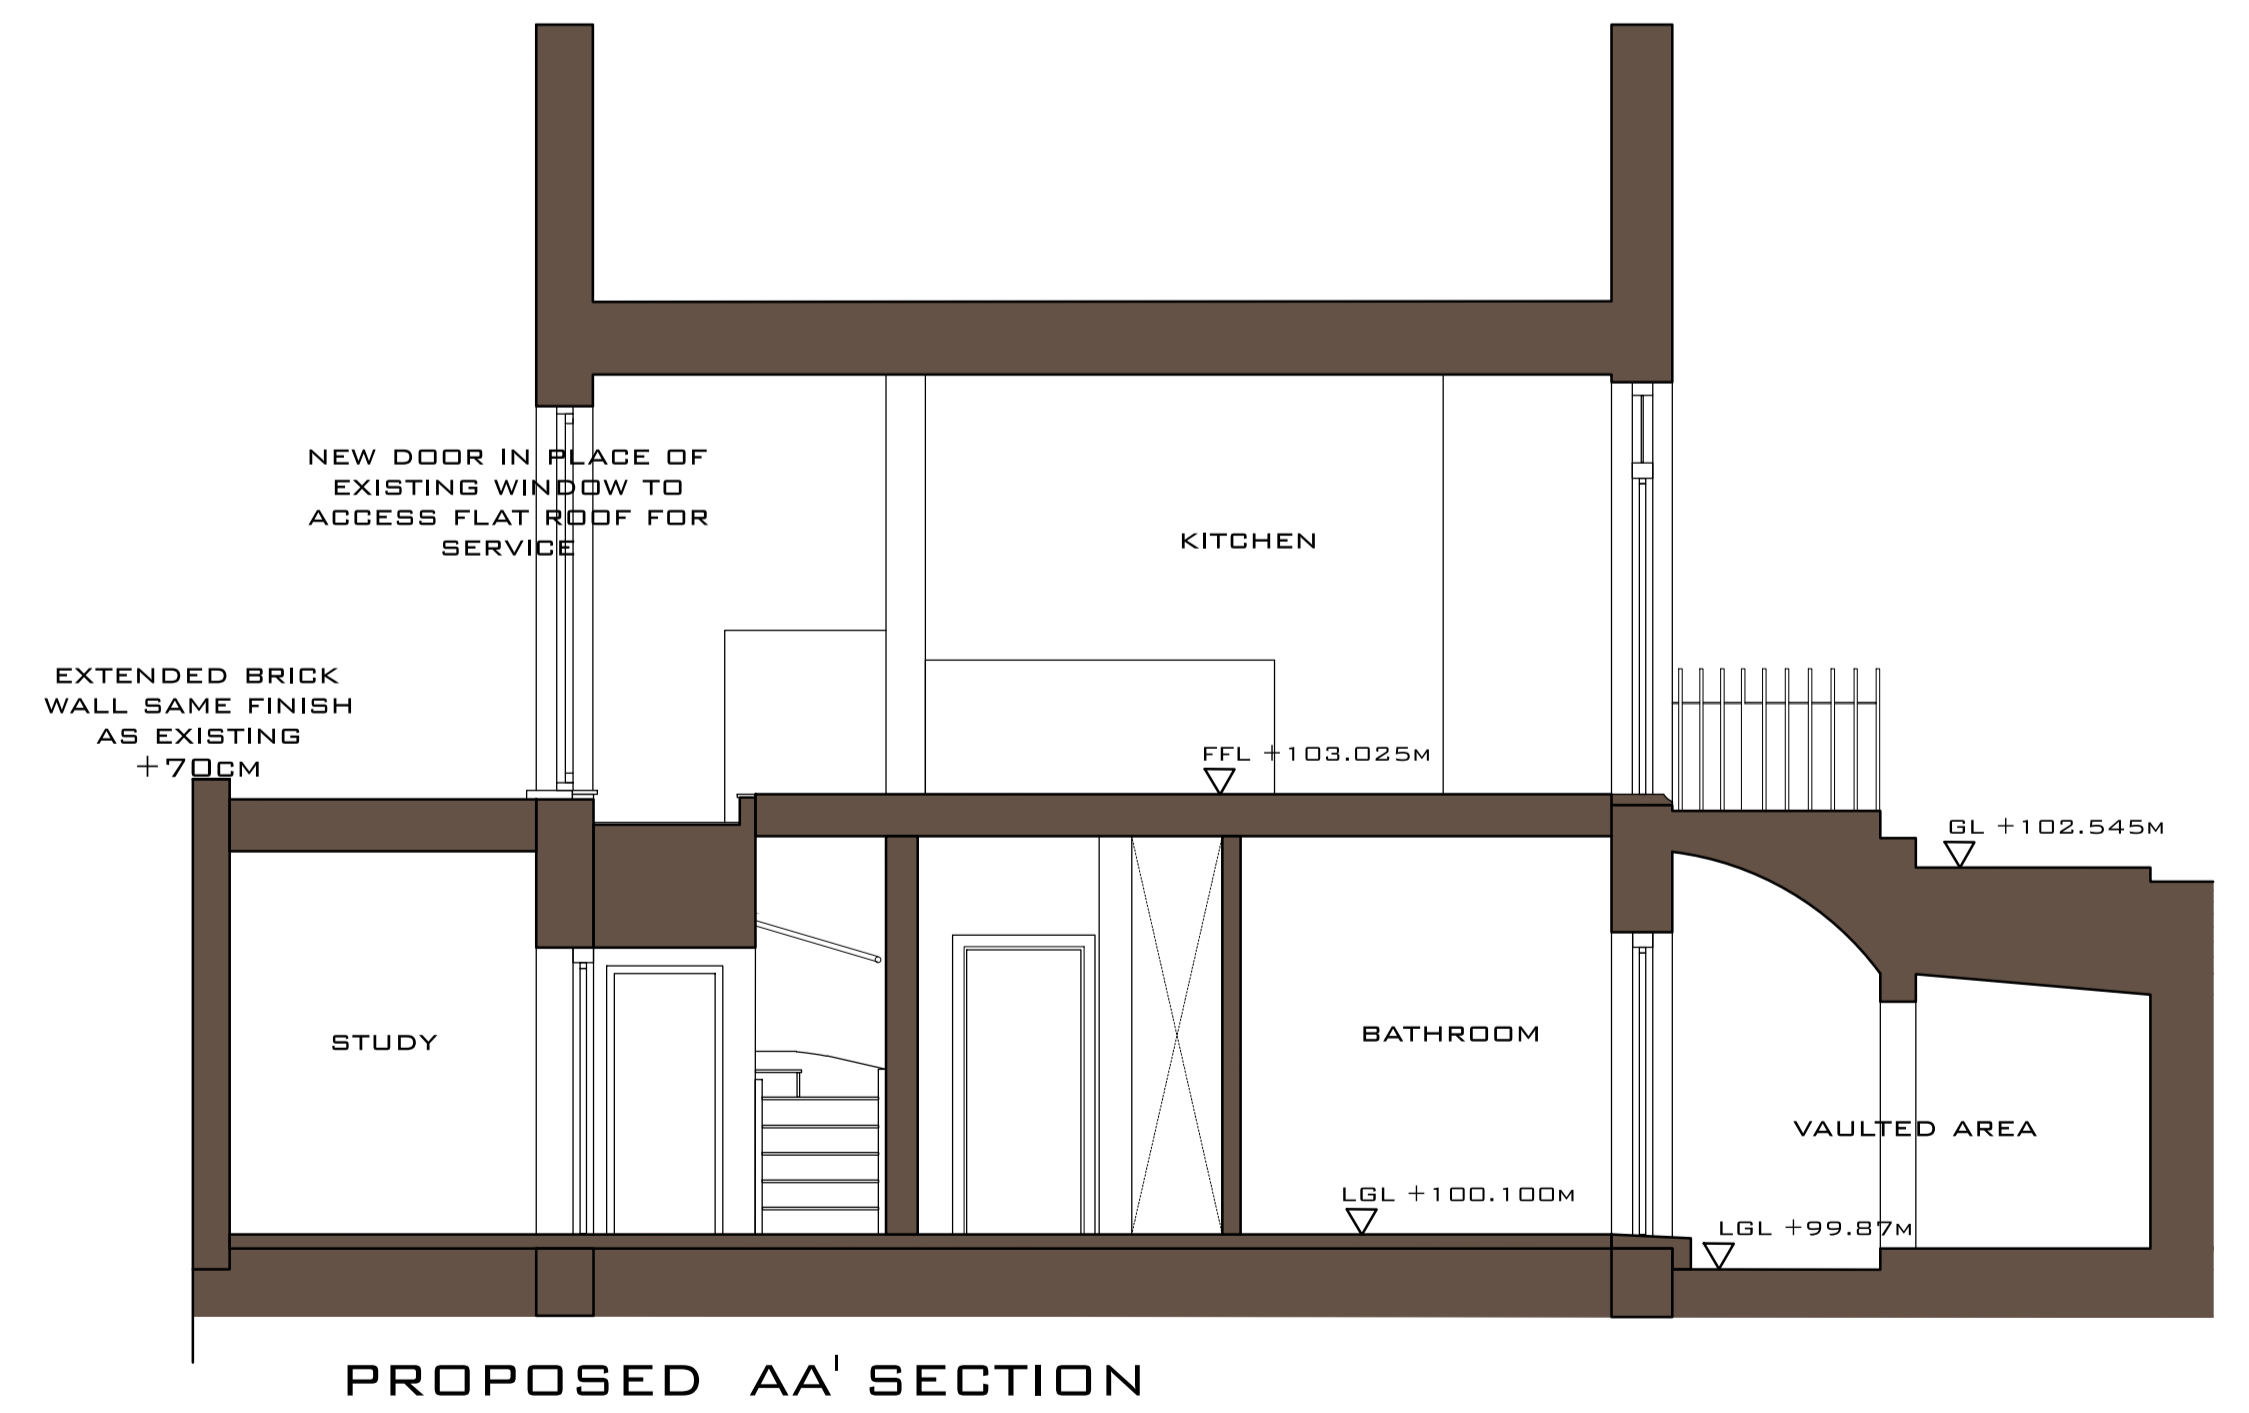

PROPOSED AA' SECTION

PROJECT	17 Millman Street
DRAWING NUMBER :	PA-05
DRAWING NAME :	PROPOSED ELEVATIONS AND SECTION
Status : PLANNING	Date : 30/06/2015
	Scale : 1:50 @ A1, 1:100 @ A3