



SITE LOCATION PLAN
AREA 2 HA
SCALE: 1:1250 on A4
CENTRE COORDINATES: 531146 , 182053



Supplied by Streetwise Maps Ltd
www.streetwise.net
Licence No: 100047474

0m 10 20 30 40 50

SITE PLAN 1:1250 @ A3

 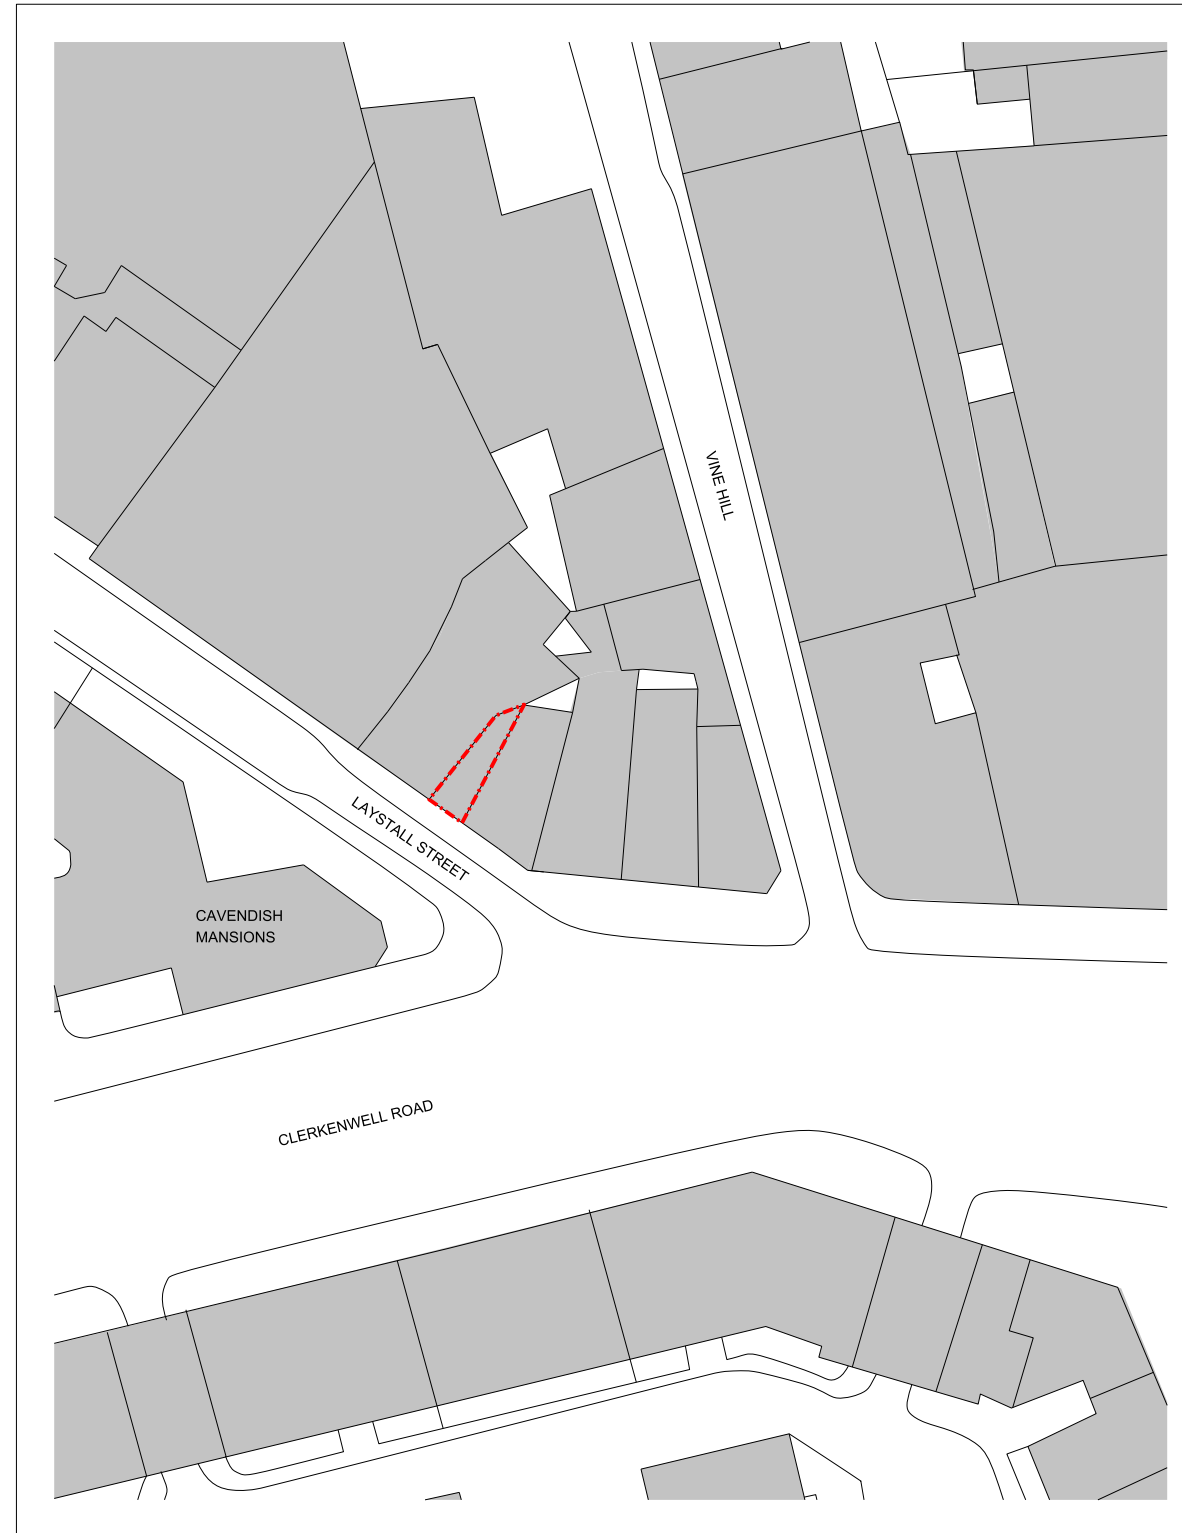

0m 05 10 15 20 25

BLOCK PLAN 1:500 @ A3

Rev:

JOE WRIGHT ARCHITECTS
i: www.joewrightarchitects.co.uk e: info@joewrightarchitects.co.uk

Client:

Project: 8 Laystall Street
Refurbishment

Drawing: Existing Drawing
Title: Site and Block Plans

Scale: 1:1250 / 1:500 @ A3	Date: 04.08.14
Drwg No: 1303-01_PL_000	Rev: /